
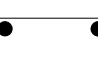
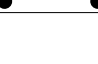



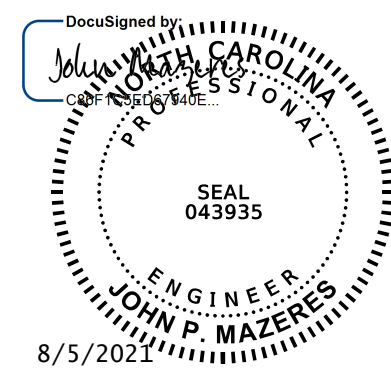


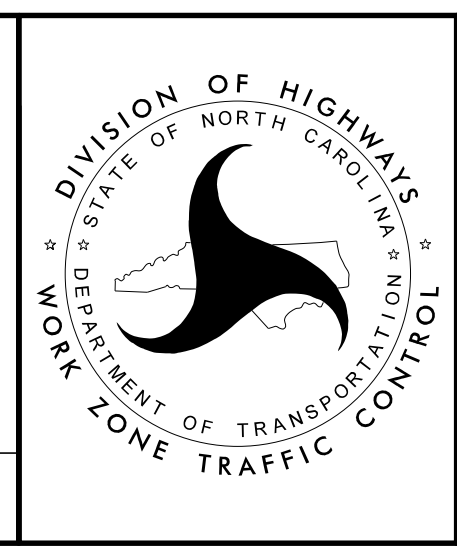
LEGEND

	PORTABLE SIGN
	FLASHING ARROW BOARD (TYPE C) (96"X48" MIN.) "CAUTION MODE"
	TRUCK MOUNTED ATTENUATOR (TMA)
	WORK AREA
	DIRECTION OF TRAFFIC FLOW
	TRAFFIC DRUM

- NOTES:**
- THIS DRAWING IS TO BE USED IN CONJUNCTION WITH TMP-7 (OFFSITE DETOUR #33) AND RSD 1101.02 SHEET 8 OF 14.
 - FOR ENTRANCE AND EXIT RAMP'S SIGNING, REFER TO RSD 1101.01, DETAIL B & C.
 - FOR ADDITIONAL NOTES, SEE RSD 1101.01, SHEET 2.
 - SEE TMP-3 (VICINITY MAP) FOR BRIDGE LOCATION.
 - TRAFFIC CONTROL DEVICES ① THRU ③ SHALL BE INSTALLED PER ENGINEER'S INSTRUCTIONS.

DocuSigned by:

 ENGINEER
 JOHN P. MAZERES
 8/5/2021

DOCUMENT NOT CONSIDERED FINAL UNLESS ALL SIGNATURES COMPLETED



**LANE CLOSURE DETAIL
 LOCATION D-7:
 BRIDGE #332
 NORTHBOUND
 (STEP 2 OF 2)**

8/5/2021 2:00:50 PM I5746CD_TMP-47_LANE_CLOSURE_DETAIL_BRIDGE_332_NB_STEP_2_OF_2.dgn User:tduke