

LEGEND


	PORTABLE SIGN
	FLASHING ARROW PANEL
	FLASHING ARROW BOARD (TYPE C)
	DIRECTION OF TRAFFIC FLOW
	TRAFFIC DRUM

- NOTES:**
1. THIS DRAWING IS TO BE USED IN CONJUNCTION WITH RSD 1101.02 SHEET 3 OF 14.
 2. THIS DRAWING IS TO BE USED IN CONJUNCTION WITH TMP-6C (PHASING NOTES SHEET 3 OF 3) I-77 HOT LANES CLOSURE MAP DETAIL TO CLOSE HOT LANES.
 3. FOR ENTRANCE AND EXIT RAMP SIGNING, REFER TO RSD 1101.01, DETAIL B & C.
 4. FOR ADDITIONAL NOTES, SEE RSD 1101.01, SHEET 2.
 5. SEE TMP-3 (BRIDGE REHABILITATION VICINITY MAP) FOR BRIDGE LOCATION.
 6. TRAFFIC CONTROL DEVICES ① THRU ⑤ SHALL BE INSTALLED PER ENGINEER'S INSTRUCTIONS.

8/5/2021
200.57.15746CD_TMP-54_LANE_CLOSURE_DETAIL_LOCATIONS_C-6_AND_D-7_SOUTHBOUND_ADDITIONS.dgn
User:tduke

Documented by
John P. Mazeres
Professional Engineer
SEAL
043935
ENGINEER
JOHN P. MAZERES
8/5/2021

**DOCUMENT NOT CONSIDERED FINAL
UNLESS ALL SIGNATURES COMPLETED**

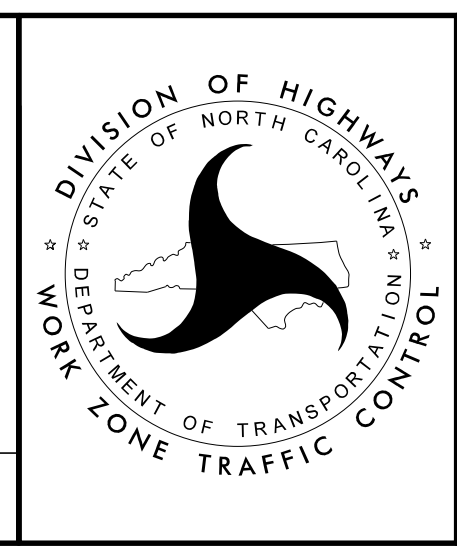

**LANE CLOSURE DETAIL
LOCATIONS C-6 AND D-7
SOUTHBOUND ADDITIONS**