

**LEGEND**


	PORTABLE SIGN
	FLASHING ARROW BOARD (TYPE C) (96" X 48" MIN.) "CAUTION MODE"
	TRUCK MOUNTED ATTENUATOR (TMA)
	WORK AREA
	DIRECTION OF TRAFFIC FLOW
	TRAFFIC DRUM

**NOTES:**

1. THIS DRAWING IS TO BE USED IN CONJUNCTION WITH TMP-14 (OFFSITE DETOUR #40) AND RSD 1101.02 SHEET 8 OF 14.
2. THIS DRAWING IS TO BE USED IN CONJUNCTION WITH TMP-6C (PHASING NOTES SHEET 3 OF 3) I-77 HOT LANES CLOSURE MAP DETAIL TO CLOSE HOT LANES.
3. FOR ENTRANCE AND EXIT RAMP SIGNING, REFER TO RSD 1101.01, DETAIL B & C.
4. FOR ADDITIONAL NOTES, SEE RSD 1101.01, SHEET 2.
5. SEE TMP-3 (BRIDGE REHABILITATION VICINITY MAP) FOR BRIDGE LOCATION.
6. TRAFFIC CONTROL DEVICE ① SHALL BE INSTALLED PER ENGINEER'S INSTRUCTIONS.

DocuSigned by  
John P. Mazeres  
Professional Engineer  
SEAL  
043935  
ENGINEER  
JOHN P. MAZERES  
8/5/2021

**DOCUMENT NOT CONSIDERED FINAL  
UNLESS ALL SIGNATURES COMPLETED**

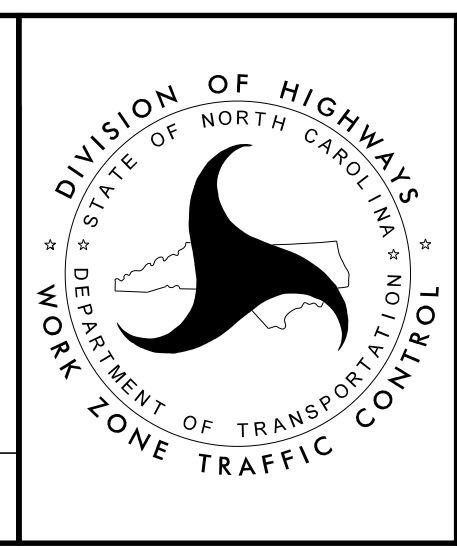

**LANE CLOSURE DETAIL  
LOCATION C-4:  
BRIDGE #327  
SOUTHBOUND  
(STEP 2 OF 2)**

8/5/2021 2:00:06 PM I5746CD-TMP-58-LANE CLOSURE DETAIL BRIDGE 327 SB STEP 2 OF 2.dgn User: jduke