

SEE RSD 1101.02 SHEET 8 OF 14

BEGIN BRIDGE #326


END BRIDGE #326

BEGIN BRIDGE #322

END BRIDGE #322

BEGIN BRIDGE #320

END BRIDGE #320

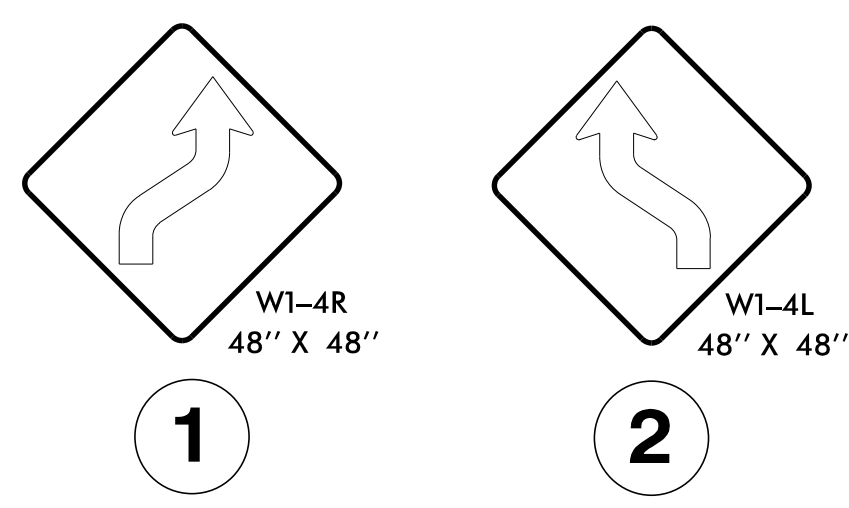

LEGEND	
	PORTABLE SIGN
	FLASHING ARROW BOARD (TYPE C) (96" X 48" MIN.) "CAUTION MODE"
	TRUCK MOUNTED ATTENUATOR (TMA)
	WORK AREA
	DIRECTION OF TRAFFIC FLOW
	TRAFFIC DRUM

- NOTES:**
1. THIS DRAWING IS TO BE USED IN CONJUNCTION WITH RSD 1101.02 SHEET 8 OF 14.
  2. THIS DRAWING IS TO BE USED IN CONJUNCTION WITH TMP-6C (PHASING NOTES SHEET 3 OF 3) I-77 HOT LANES CLOSURE MAP DETAIL TO CLOSE HOT LANES.
  3. FOR ENTRANCE AND EXIT RAMP SIGNING, REFER TO RSD 1101.01, DETAIL B & C.
  4. FOR ADDITIONAL NOTES, SEE RSD 1101.01, SHEET 2.
  5. SEE TMP-3 (BRIDGE REHABILITATION VICINITY MAP) FOR BRIDGE LOCATION.
  6. TRAFFIC CONTROL DEVICES ① AND ② SHALL BE INSTALLED PER ENGINEER'S INSTRUCTIONS.


Documented by: *John P. Mazeres*

SEAL 043935

ENGINEER JOHN P. MAZERES

8/5/2021

**DOCUMENT NOT CONSIDERED FINAL UNLESS ALL SIGNATURES COMPLETED**

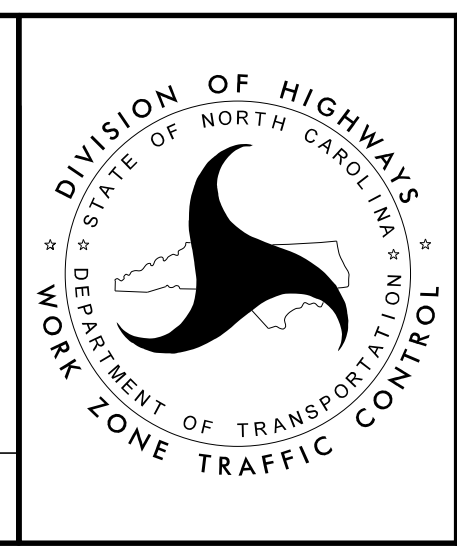

**LANE CLOSURE DETAIL  
LOCATION C-2:  
BRIDGE #322  
SOUTHBOUND  
(STEP 1 OF 2)**

8/5/2021 2:00:64 PM I-5746CD-TMP-61-LANE CLOSURE DETAIL BRIDGE 322 SB STEP 1 OF 2.dgn User: jduke