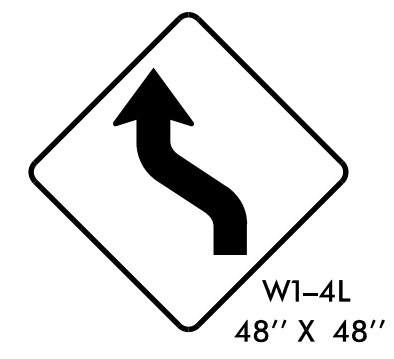

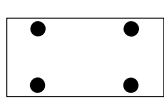
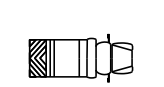





SEE RSD 1101.02 SHEET 8 OF 14

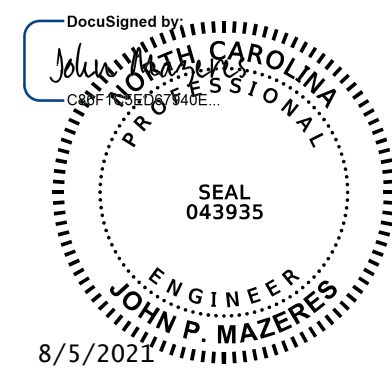


1

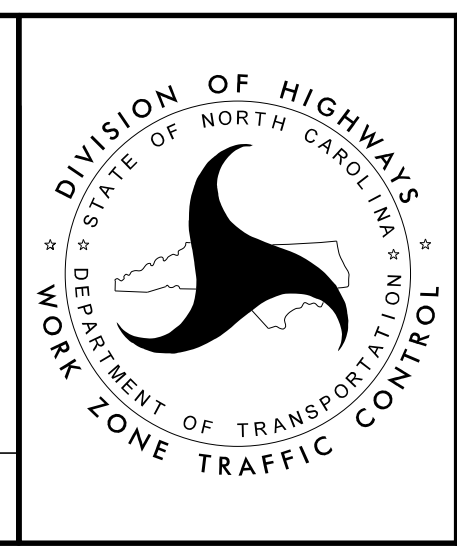
LEGEND	
	PORTABLE SIGN
	FLASHING ARROW BOARD (TYPE C) (96" X 48" MIN.) "CAUTION MODE"
	TRUCK MOUNTED ATTENUATOR (TMA)
	WORK AREA
	DIRECTION OF TRAFFIC FLOW
	TRAFFIC DRUM

NOTES:

1. THIS DRAWING IS TO BE USED IN CONJUNCTION WITH RSD 1101.02 SHEET 8 OF 14.
2. FOR ENTRANCE AND EXIT RAMP SIGNING, REFER TO RSD 1101.01, DETAIL B & C.
3. FOR ADDITIONAL NOTES, SEE RSD 1101.01, SHEET 2.
4. SEE TMP-3 (BRIDGE REHABILITATION VICINITY MAP) FOR BRIDGE LOCATION.
5. TRAFFIC CONTROL DEVICE ① SHALL BE INSTALLED PER ENGINEER'S INSTRUCTIONS.

DocuSigned by:

 ENGINEER
 JOHN P. MAZERES
 8/5/2021

DOCUMENT NOT CONSIDERED FINAL
 UNLESS ALL SIGNATURES COMPLETED



LANE CLOSURE DETAIL
 LOCATION C-1:
 BRIDGE #320
 SOUTHBOUND
 (STEP 2 OF 2)

8/5/2021 2:00:67 PM I-5746CD-TMP-64-LANE CLOSURE DETAIL BRIDGE 320 SB STEP 2 OF 2.dgn
 User: tduke