

**TYPICAL SECTION
BRIDGE #138 NORTHBOUND
(OUTSIDE LANE)**

LEGEND	
	FLASHING ARROW BOARD (TYPE G) (96"X48" MIN.) "CAUTION MODE"
	TRUCK MOUNTED ATTENUATOR (TMA)
	SKINNY DRUM
	PORTABLE SIGN
	DIRECTION OF TRAFFIC FLOW
	WORK AREA


NOTES:

1. THIS DRAWING IS TO BE USED IN CONJUNCTION WITH RSD 1101.02 SHEET 3 OF 14.
2. FOR ENTRANCE AND EXIT RAMP SIGNING, REFER TO RSD 1101.02, DETAIL B & C.
3. FOR ADDITIONAL NOTES, SEE RSD 1101.01, SHEET 2.
4. SEE TMP-3 (BRIDGE REHABILITATION VICINITY MAP) FOR BRIDGE LOCATIONS.
5. TRAFFIC CONTROL DEVICES SHALL BE INSTALLED PER ENGINEER'S INSTRUCTIONS.

DocuSigned by:

 ENGINEER
 JOHN P. MAZERES
 8/5/2021

**DOCUMENT NOT CONSIDERED FINAL
UNLESS ALL SIGNATURES COMPLETED**

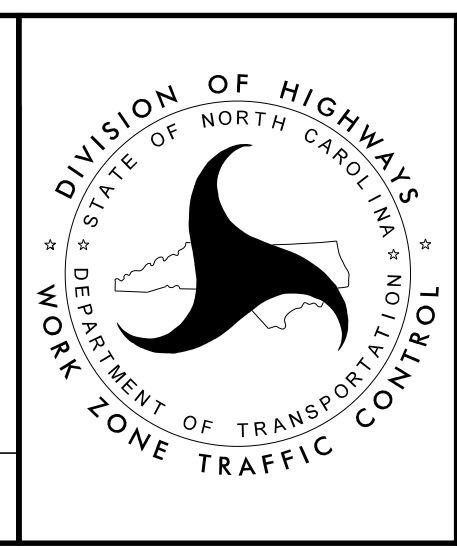

**LANE CLOSURE DETAIL
LOCATION C-10:
BRIDGE #138
NORTHBOUND
(STEP 2 OF 2)**

8/5/2021
 200.69.15746CD_TMP-66_LANE_CLOSURE_DETAIL_BRIDGE_138_STEP_2_OF_2.dgn
 User: jduke