


**SIGN NUMBER:** SEE NOTE 3    **BACKG COLOR:** Orange  
**TYPE:** D    **COPY COLOR:** Black  
**QUANTITY:** 7

**DESIGN BY:** J. MAZERES    **CHECKED BY:** F. ABDALLA    **DATE:** 7/13/2017  
**PROJECT ID:** I-5746C    **LOCATION:** MECKLENBURG COUNTY    **DIV:** 10

SYMBOL	X	Y	WID	HT

**MAT'L:** 0.125" (3.2 mm) ALUMINUM

**BORDER TYPE:** INSET  
**RECESS:** 0.00"  
**WIDTH:** 0.63"  
**RADII:** 1.50"  
**NO. Z BARS:** N/A  
**LENGTH:** N/A

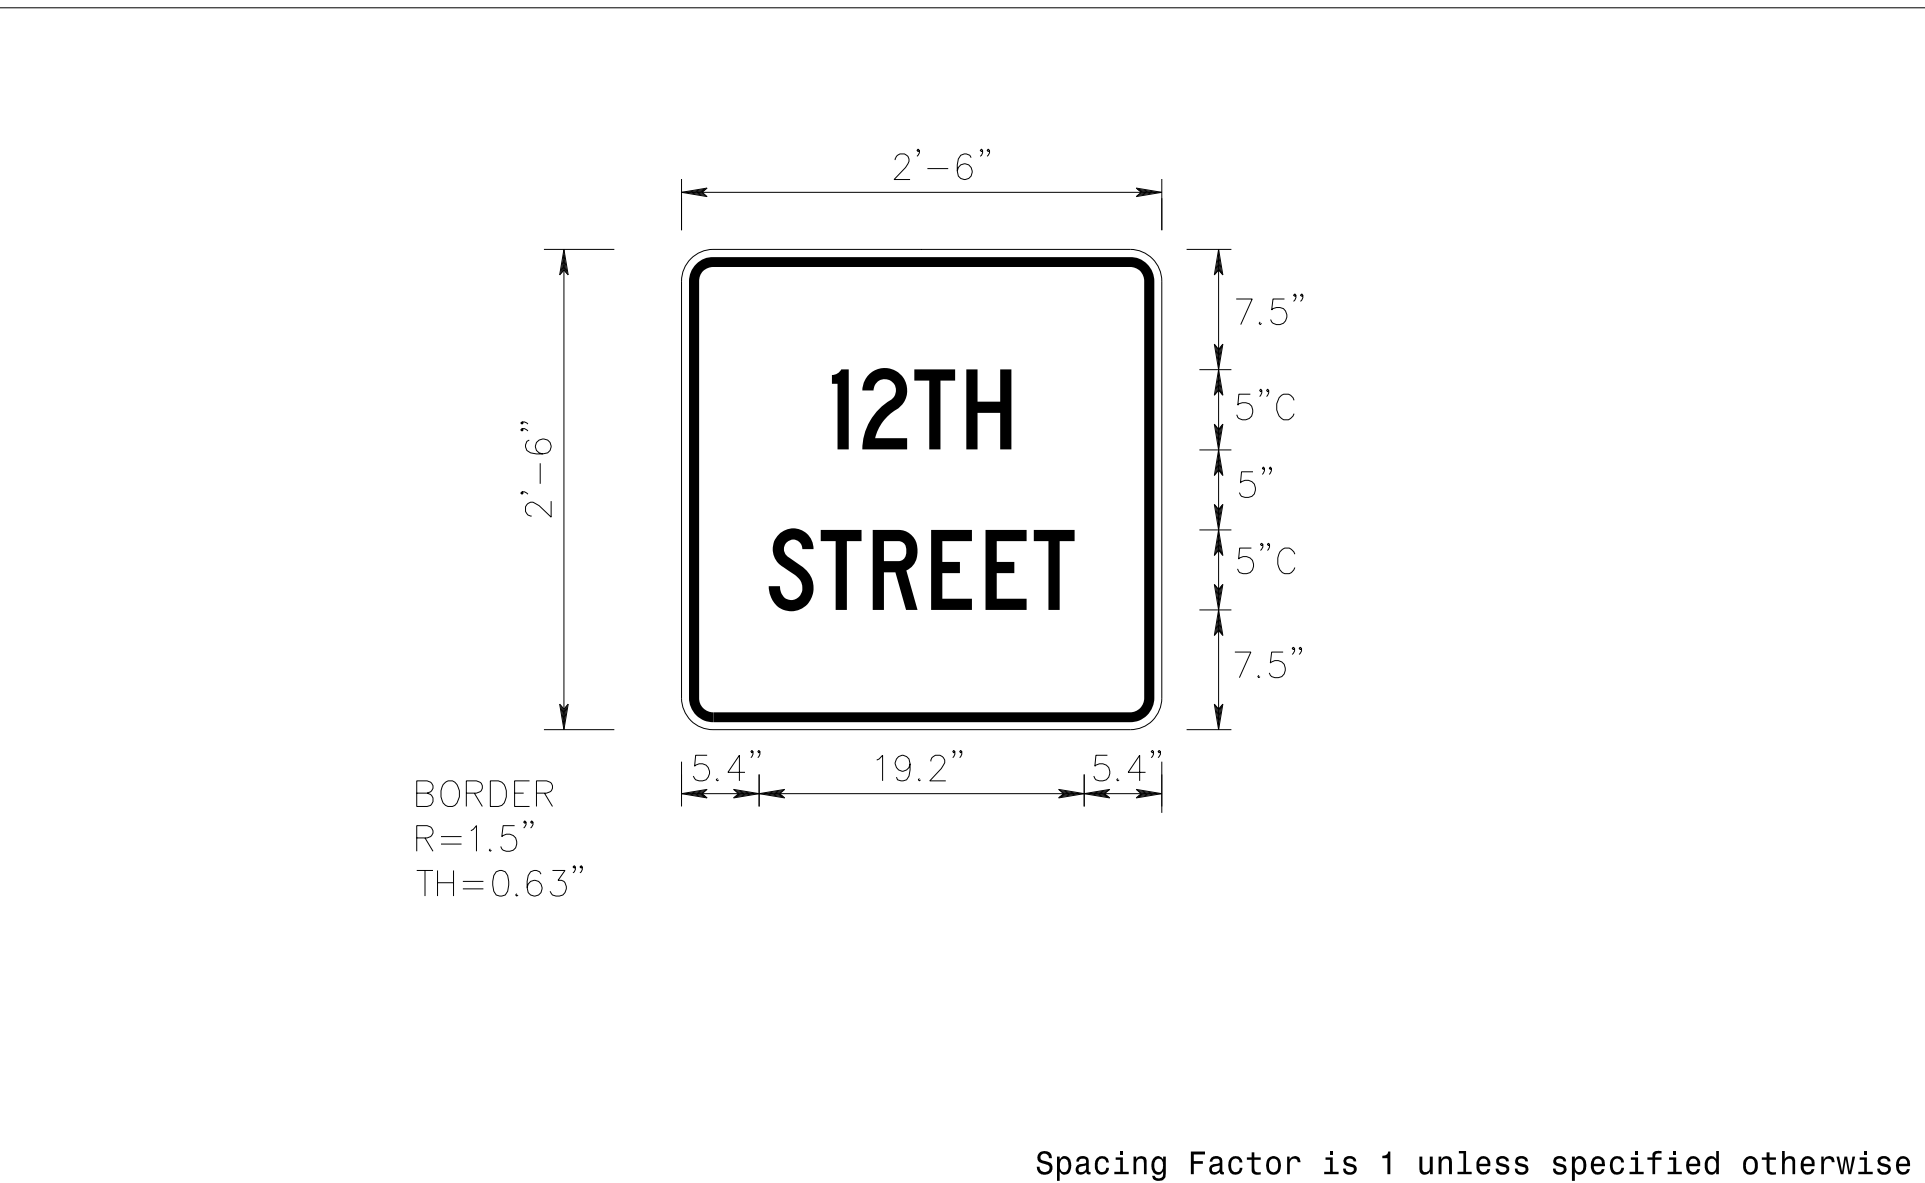

- USE NOTES: 1 - 3**
- Legend and border shall be direct applied black non-reflective sheeting.
  - Background shall be Type VII, VIII, or IX (prismatic) fluorescent orange retroreflective sheeting.
  - SIGN NUMBERS: TMP 11-1, TMP 11-2, TMP 11-3, TMP 11-4

**LETTER POSITIONS**

Letter spacings are to start of next letter												Series/Size
												Text Length
		1	2	T	H							C 2000
	9.4	1.9	3.2	3.3	2.8	9.4						11.2
		S	T	R	E	E	T					C 2000
	5.4	3.3	3.3	3.6	3.4	3	2.6	5.4				19.2

FILENAME: Guidesign\_Design    NORTH CAROLINA D.O.T. SIGN DETAIL

8/5/2021 2:00:42 PM I-5746CD\_TMP-69\_SIGN\_DETAILS\_TWELFTH\_STREET.dgn User: jduke

		<p><b>SIGN DETAILS</b> <b>12TH STREET</b></p>
<p><b>DOCUMENT NOT CONSIDERED FINAL UNLESS ALL SIGNATURES COMPLETED</b></p>		