


MESSAGE NO. 1	MESSAGE NO. 2
I-277 NB ON RAMP CLOSED	FOLLOW I-277 NB DETOUR
CHANGEABLE MESSAGE SIGN	

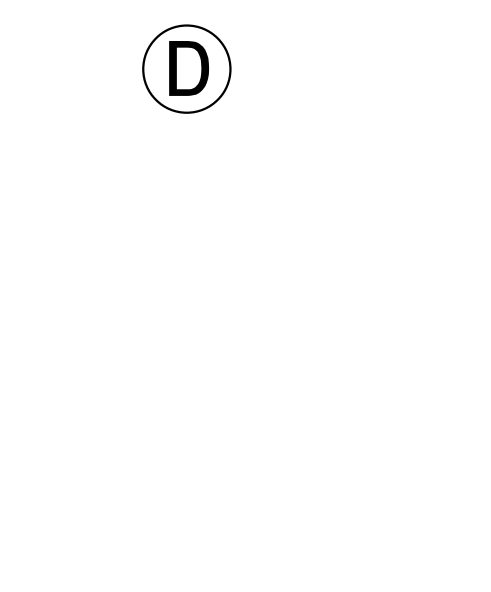


DETOUR DESCRIPTION:

W. 12TH ST. TO N. CHURCH ST. TO E. 11TH ST. TO N. CALDWELL ST. TO I-277 NB ENTRANCE RAMP


NOTES:

TRAFFIC CONTROL DEVICES ① THRU ④ AND ①A THRU ①E SHALL BE INSTALLED PER ENGINEER'S INSTRUCTIONS.

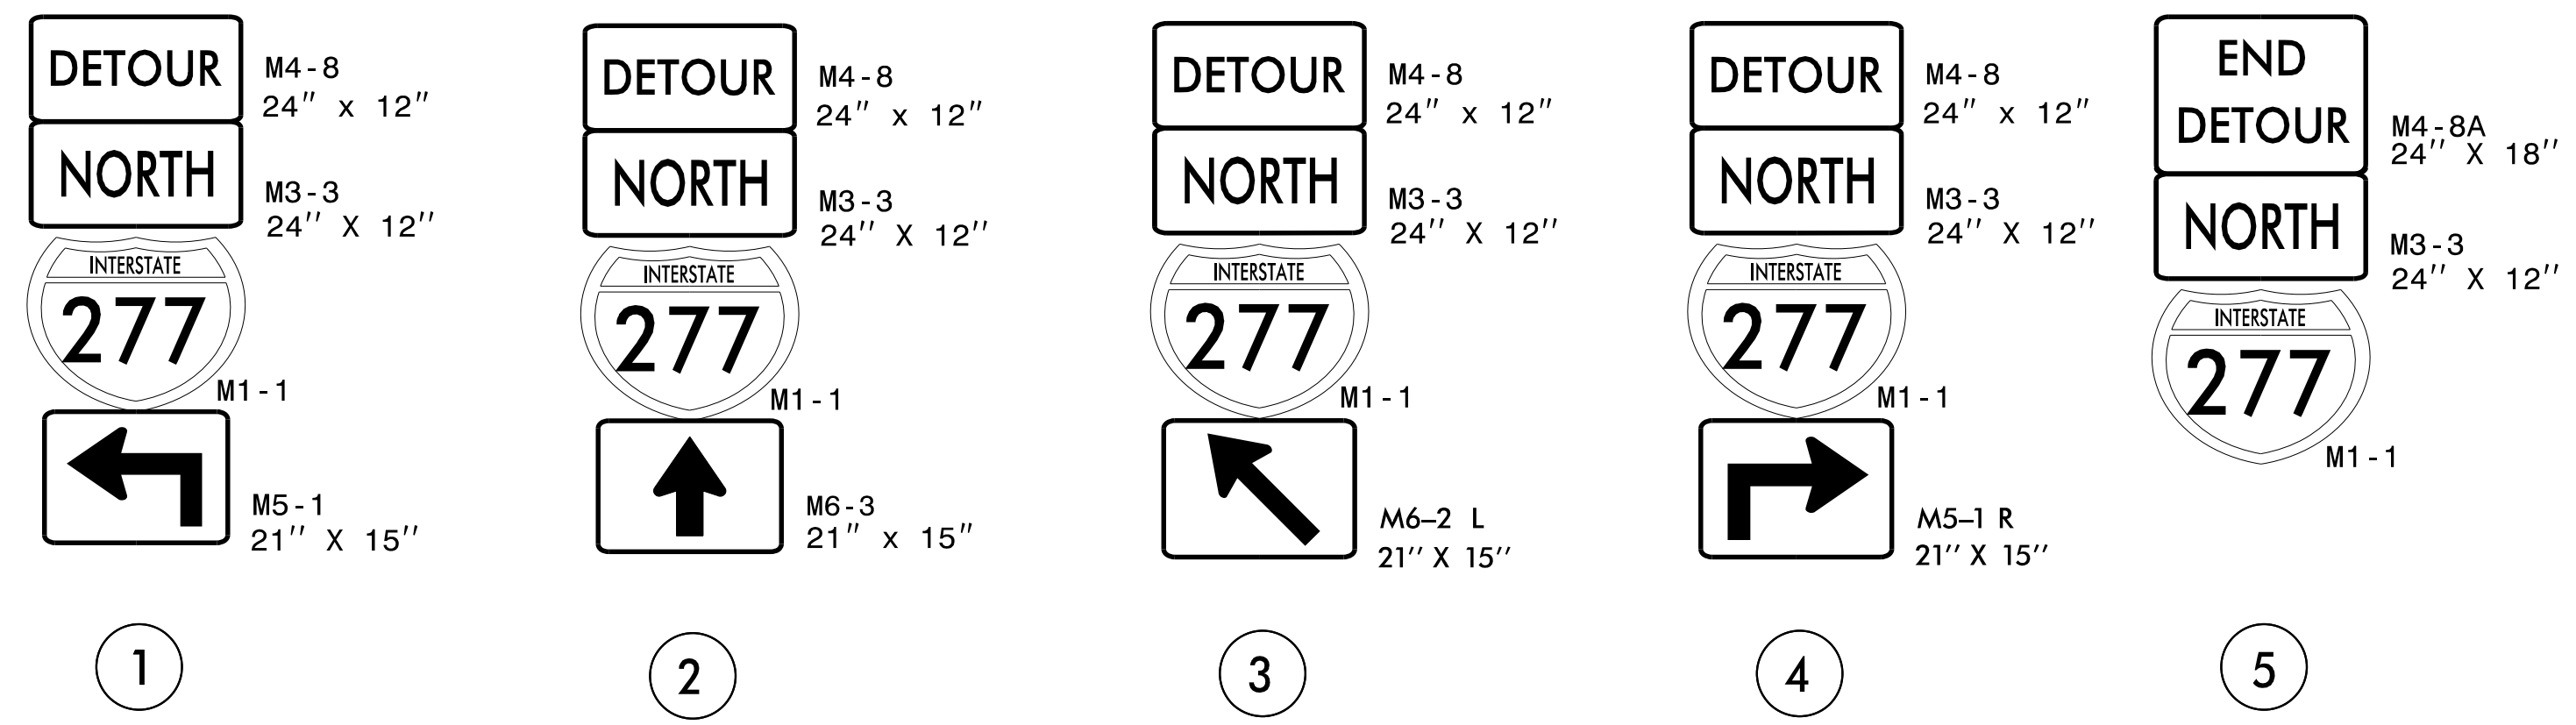

DocuSigned by:
John P. Mazeres
JOHN P. MAZERES
REGISTERED PROFESSIONAL ENGINEER
SEAL 043935
8/5/2021

DOCUMENT NOT CONSIDERED FINAL UNLESS ALL SIGNATURES COMPLETED

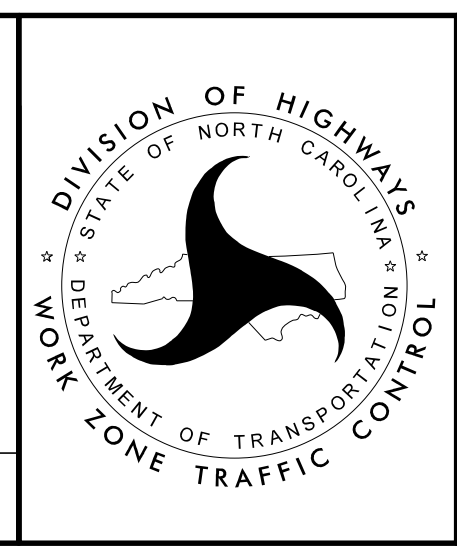

OFFSITE DETOUR 34B SIGNING AND ROAD CLOSURE SIGNING

8/5/2021 2:00:18 PM I-5746E_TMP-10-OFFSITE DETOUR 34B SIGNING AND ROAD CLOSURE SIGNING.dgn User: jduke