


MESSAGE NO. 1	MESSAGE NO. 2
EXIT 3A CLOSED AHEAD	FOLLOW 11TH ST. DETOUR

CHANGEABLE MESSAGE SIGN



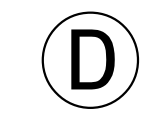


**DETOUR DESCRIPTION:**

I-277 SB EXIT 3B TO W. 11TH ST.

**NOTES:**


- TRAFFIC CONTROL DEVICES ① THRU ③ AND ①A THRU ①E SHALL BE INSTALLED PER ENGINEER'S INSTRUCTIONS.
- FOR DETOUR DESTINATION SIGNS, SEE SIGN DETAIL SHEETS.

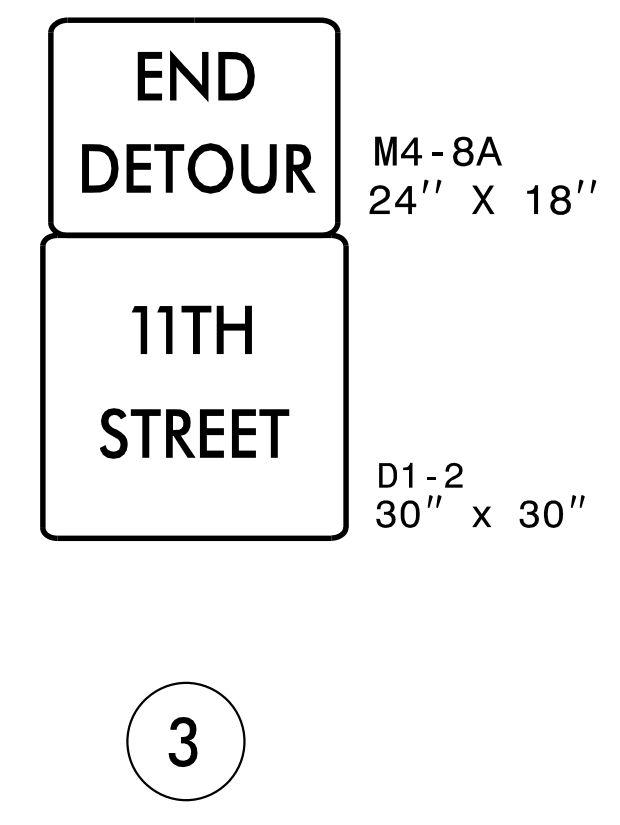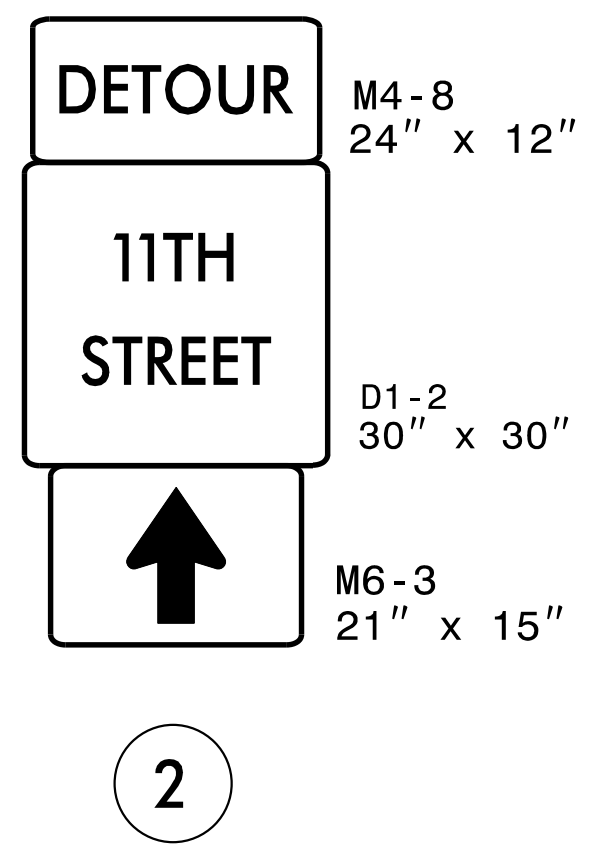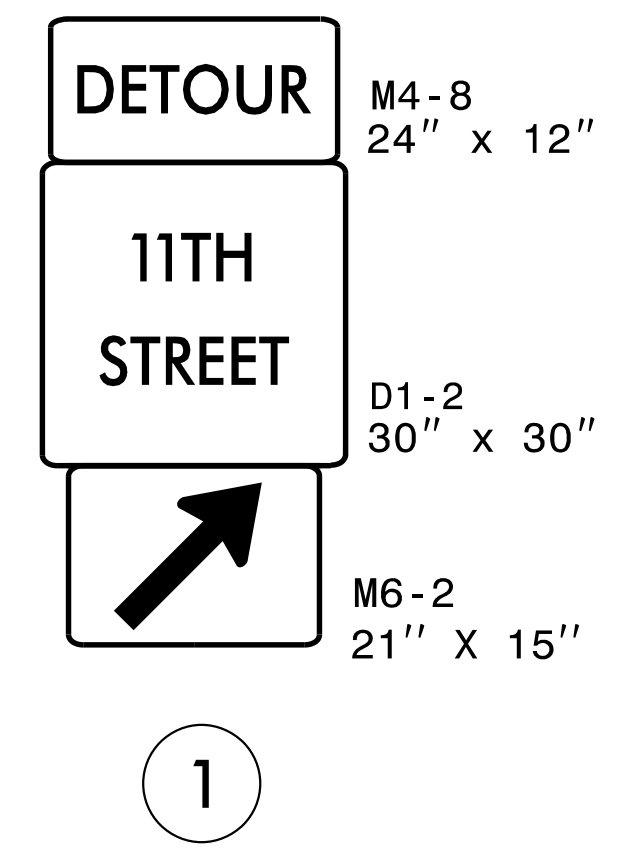

DocuSigned by:  
John P. Mazeres, PE  
Professional Engineer  
Seal 043935  
8/5/2021

STATE OF NORTH CAROLINA  
DEPARTMENT OF TRANSPORTATION  
WORK ZONE TRAFFIC CONTROL

**DOCUMENT NOT CONSIDERED FINAL  
UNLESS ALL SIGNATURES COMPLETED**

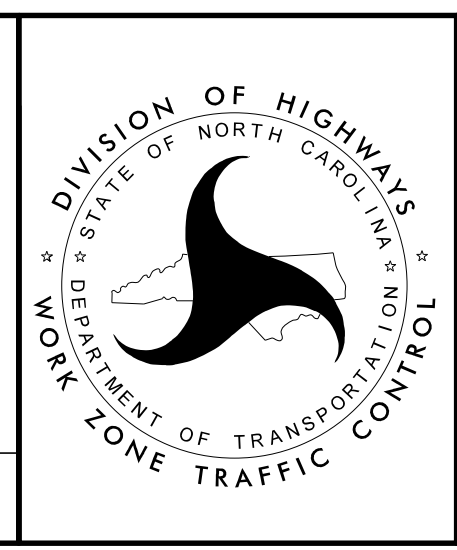

**OFFSITE DETOUR 40  
SIGNING AND ROAD  
CLOSURE SIGNING**

8/5/2021 2:00:24 PM I-5746E-TMP-16-OFFSITE DETOUR 40 SIGNING AND ROAD CLOSURE SIGNING.dgn User: jduke