


| MESSAGE NO. 1 | MESSAGE NO. 2 |
|----------------------------|------------------------------|
| EXIT 3B CLOSED AHEAD | FOLLOW 11TH ST. DETOUR |

CHANGEABLE MESSAGE SIGN

DETOUR DESCRIPTION:
 I-277 SB EXIT 3A TO E. 11TH ST.

- NOTES:**
- TRAFFIC CONTROL DEVICES ① THRU ③ AND ④ THRU ⑤ SHALL BE INSTALLED PER ENGINEER'S INSTRUCTIONS.
 - FOR DETOUR DESTINATION SIGNS, SEE SIGN DETAIL SHEETS.

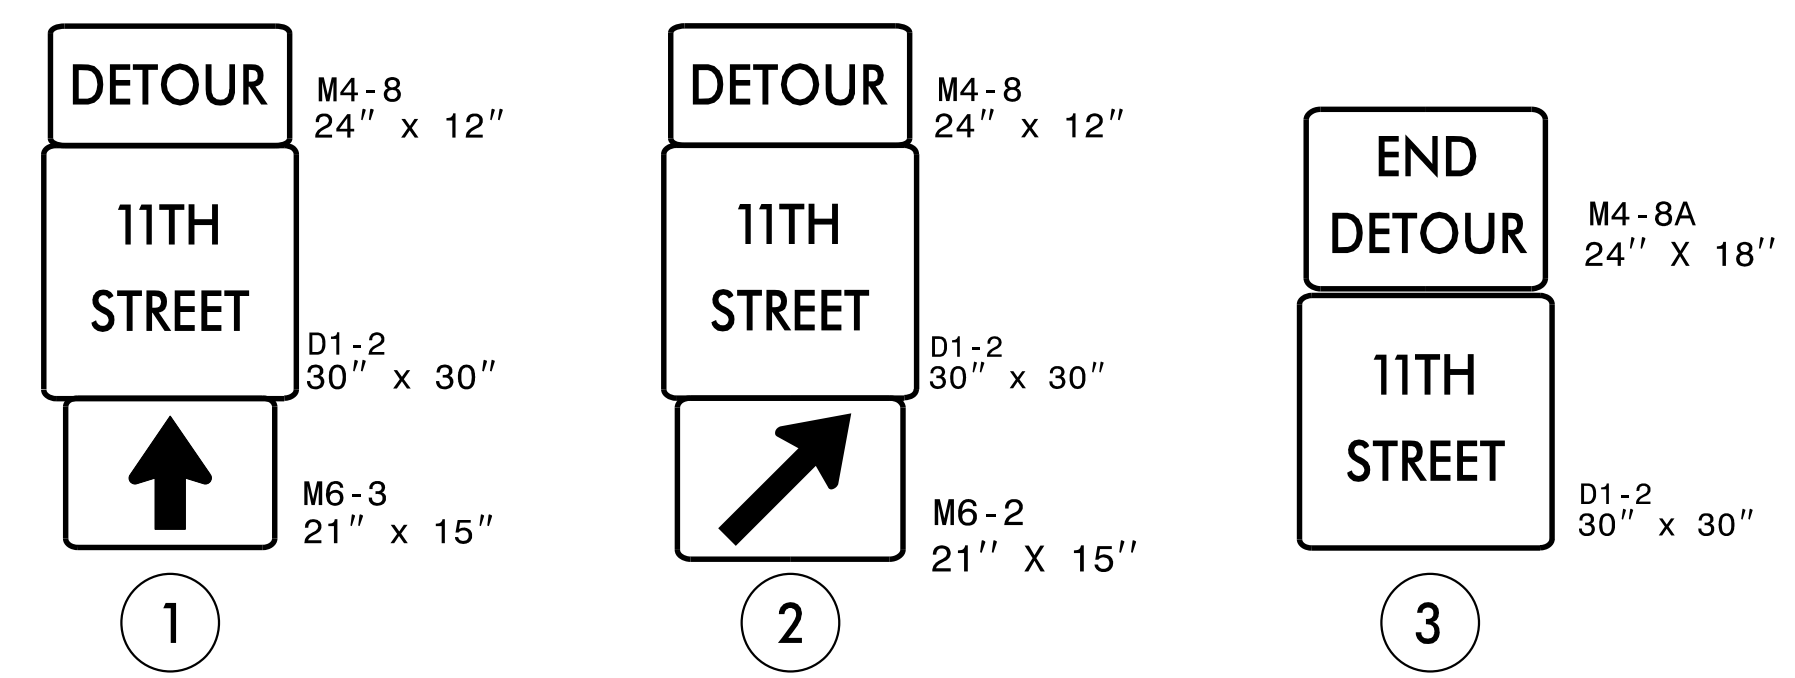

| | | |
|---|--|--|
| | | <p>OFFSITE DETOUR 41 SIGNING AND ROAD CLOSURE SIGNING</p> |
| <p>DOCUMENT NOT CONSIDERED FINAL UNLESS ALL SIGNATURES COMPLETED</p> | | |

8/5/2021 2:00:25 PM I-5746E_TMP-17-OFFSITE DETOUR 41 SIGNING AND ROAD CLOSURE SIGNING.dgn User: jduke