

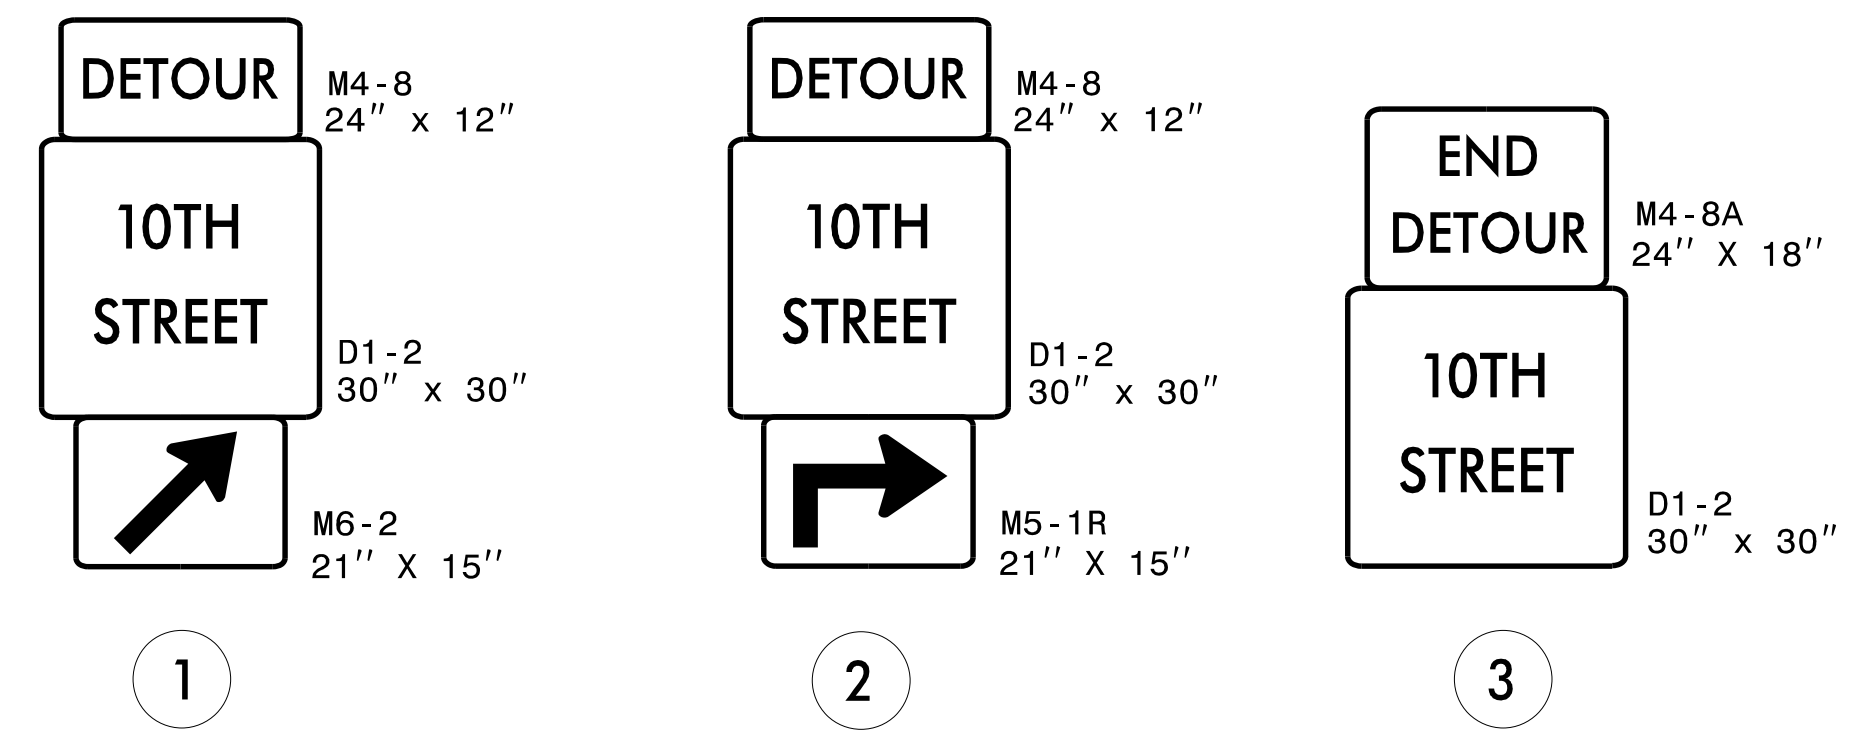
| | |
|-------------------------|------------------------|
| MESSAGE NO. 1 | MESSAGE NO. 2 |
| EXIT 4 CLOSED AHEAD | FOLLOW 10TH ST. DETOUR |
| CHANGEABLE MESSAGE SIGN | |

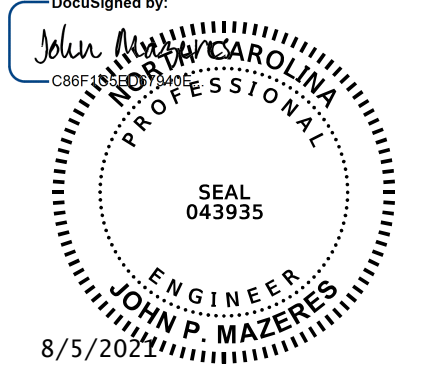
DETOUR DESCRIPTION:

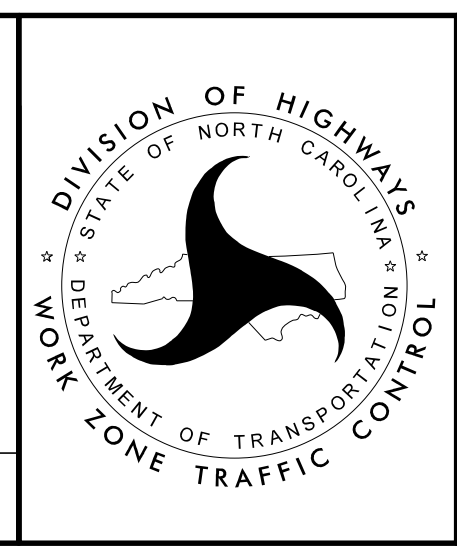
I-277 SB EXIT 3B TO W. 11TH ST. TO N. CHURCH ST. TO W. 10TH ST.

NOTES:

- TRAFFIC CONTROL DEVICES ① THRU ③ AND ①A THRU ①E SHALL BE INSTALLED PER ENGINEER'S INSTRUCTIONS.
- FOR DETOUR DESTINATION SIGNS, SEE SIGN DETAIL SHEETS.



DocuSigned by:

DOCUMENT NOT CONSIDERED FINAL UNLESS ALL SIGNATURES COMPLETED



OFFSITE DETOUR 42 SIGNING AND ROAD CLOSURE SIGNING

8/5/2021 2:00:26 PM I-5746E_TMP-18-OFFSITE DETOUR 42 SIGNING AND ROAD CLOSURE SIGNING.dgn User: jduke