


MESSAGE NO. 1	MESSAGE NO. 2
EXT 3B&4 CLOSED AHEAD	FOLLOW DETOUR SIGNS

CHANGEABLE MESSAGE SIGN

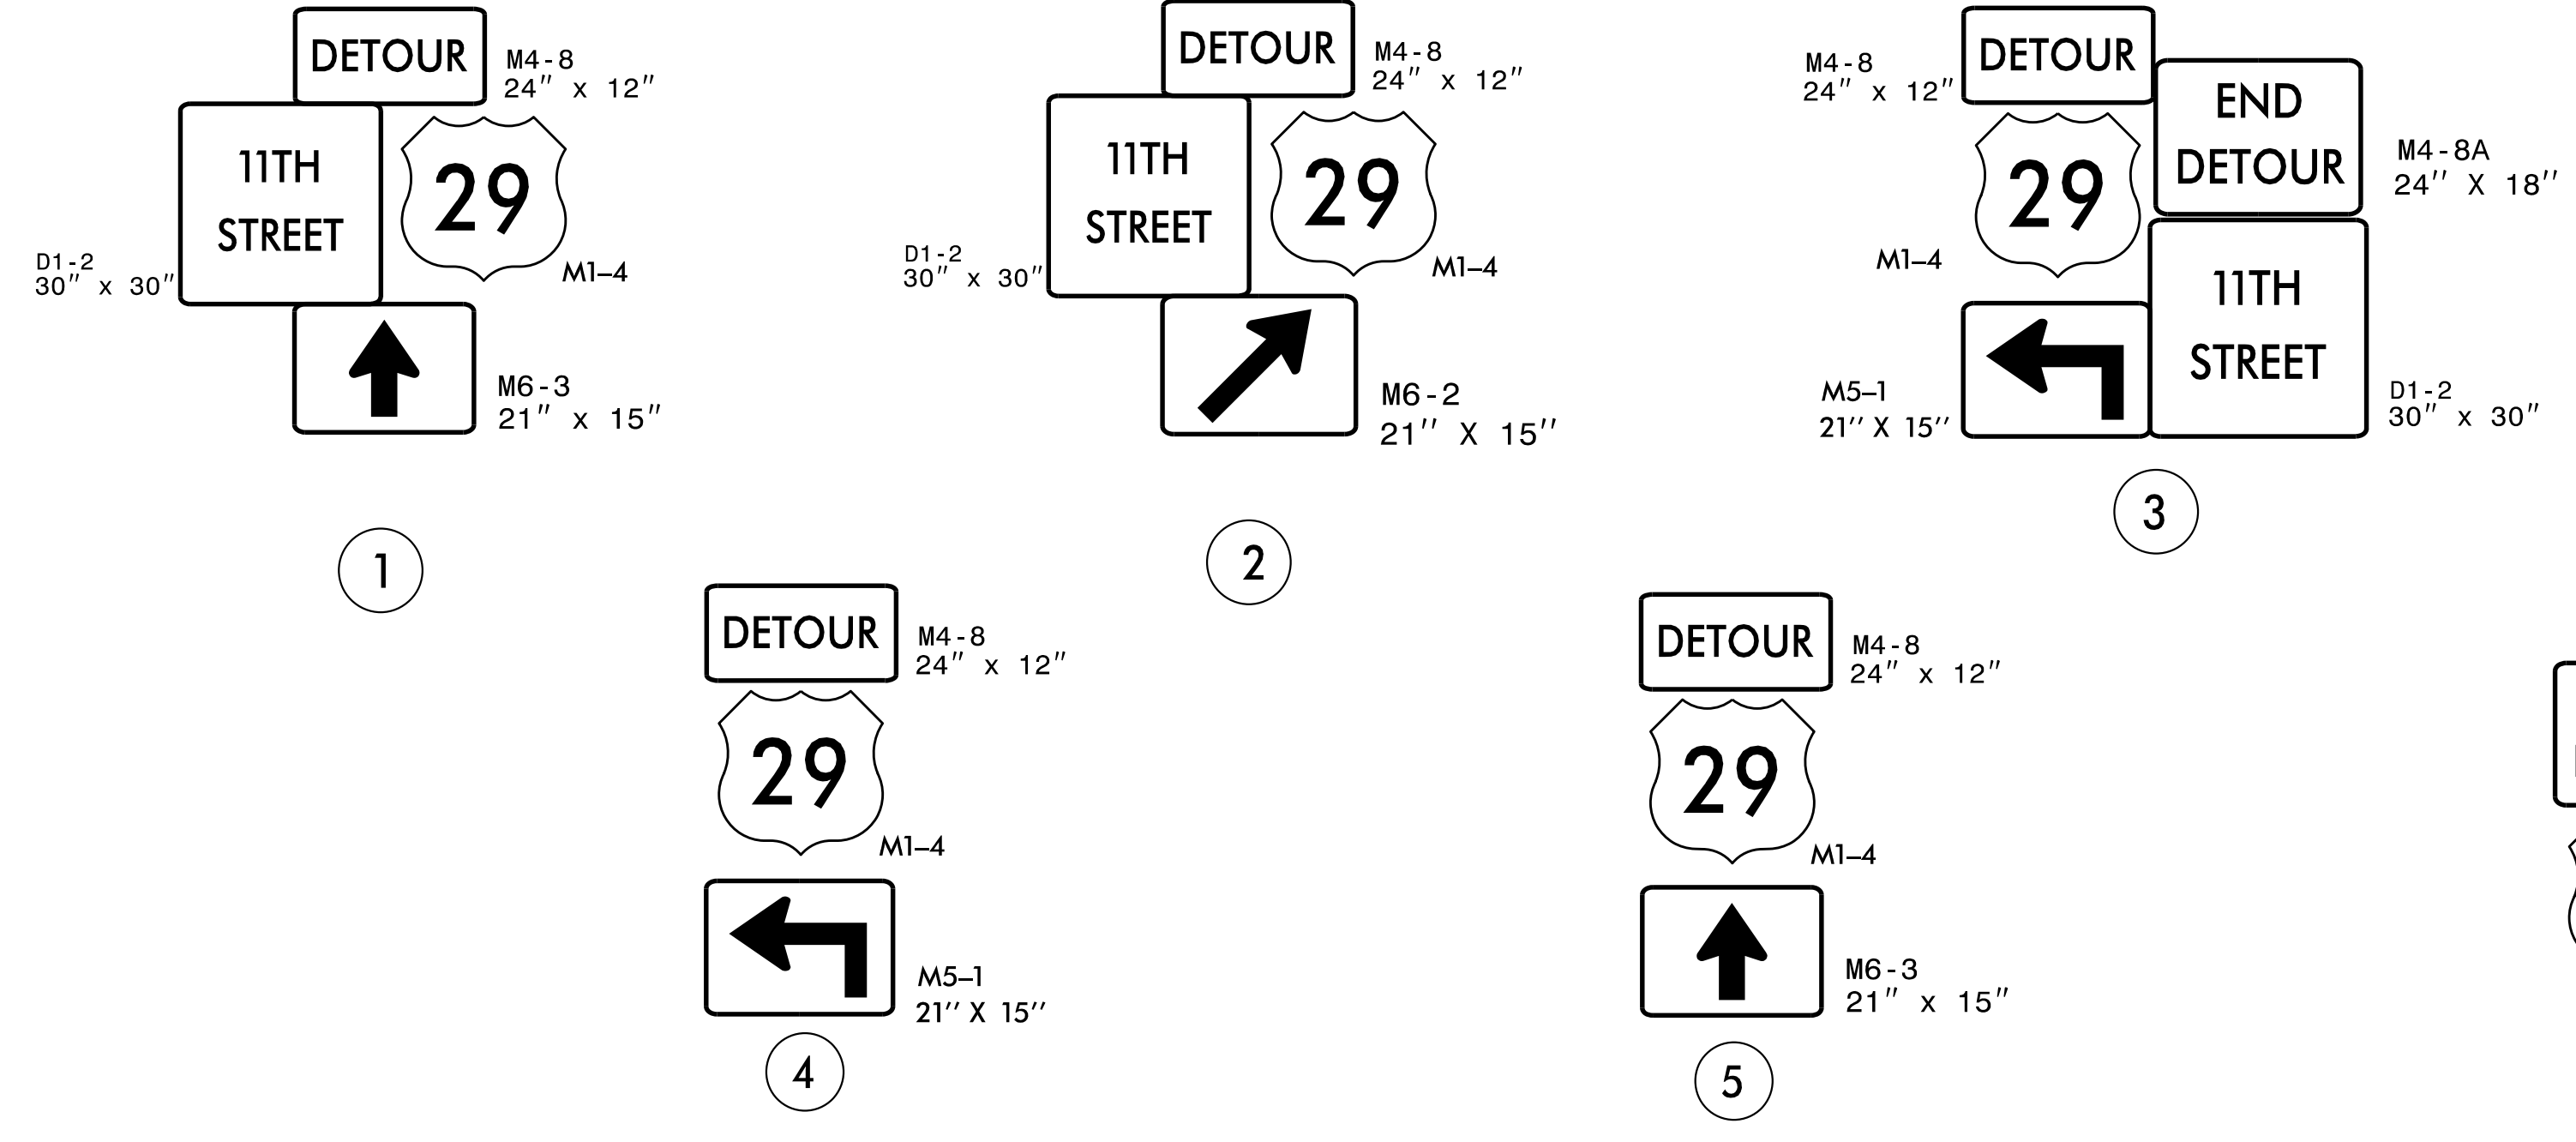

DETOUR DESCRIPTIONS:

DETOUR 41: I-277 SB EXIT 3A TO E. 11TH ST.  
DETOUR 42: I-277 SB EXIT 3A TO N. COLLEGE ST. TO E. 12TH ST. TO GRAHAM/US-29

NOTES:

1. TRAFFIC CONTROL DEVICES ① THRU ⑥ AND ①A THRU ①E SHALL BE INSTALLED PER ENGINEER'S INSTRUCTIONS.
2. FOR DETOUR DESTINATION SIGNS, SEE SIGN DETAIL SHEETS.

		<p><b>OFFSITE DETOUR 41 &amp; 42 ALT. SIGNING AND ROAD CLOSURE SIGNING</b></p>
--	--	--

DOCUMENT NOT CONSIDERED FINAL  
UNLESS ALL SIGNATURES COMPLETED

8/5/2021 2:00:27 PM I-5746E-TMP-19-OFFSITE DETOUR 41 & 42 ALT. SIGNING AND ROAD CLOSURE SIGNING.dgn User: jduke