


SEE RSD 1101.02 SHEET 3 OF 14

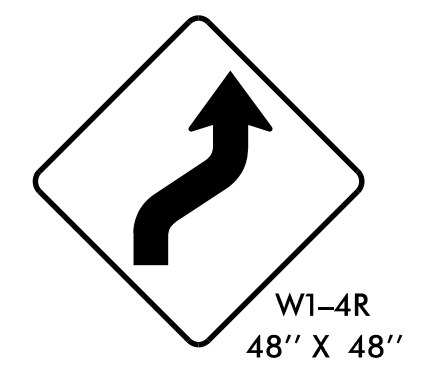

3


NOTES:

1. THIS DRAWING IS TO BE USED IN CONJUNCTION WITH TMP-7 (OFFSITE DETOUR #30), TMP-13 (OFFSITE DETOUR #37) AND RSD 1101.02 SHEET 3 OF 14.
2. FOR ENTRANCE AND EXIT RAMP SIGNING, REFER TO RSD 1101.01, DETAIL B & C.
3. FOR ADDITIONAL NOTES, SEE RSD 1101.01, SHEET 2.
4. SEE TMP-3 (PAVEMENT PRESERVATION VICINITY MAP) FOR SECTION LOCATIONS.
5. TRAFFIC CONTROL DEVICE (3) SHALL BE INSTALLED PER ENGINEER'S INSTRUCTIONS.

LEGEND	
	PORTABLE SIGN
	DIRECTION OF TRAFFIC FLOW
	TRAFFIC DRUM

8/5/2021 2:00:38 PM I5746E_TMP-24_LANE_CLOSURE_DETAIL_SECTION_2E_NORTHBOUND_STEP_1_OF_2_12_OF_21.dgn User: jduke

DocuSigned by:
 John P. Mazeres
 PROFESSIONAL ENGINEER
 SEAL 043935
 8/5/2021

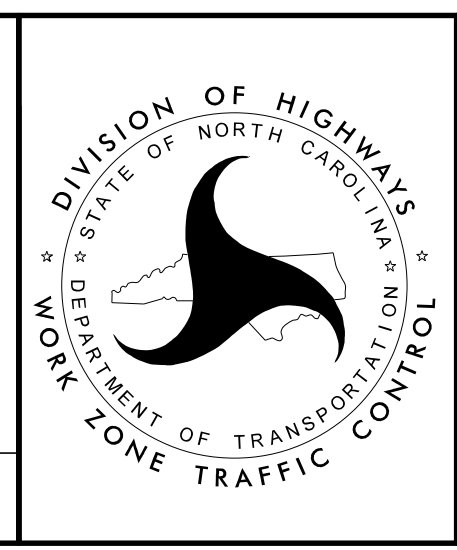

LANE CLOSURE DETAIL
 SECTION 2E
 NORTHBOUND
 (STEP 1 OF 2)
 (2 OF 2)

DOCUMENT NOT CONSIDERED FINAL UNLESS ALL SIGNATURES COMPLETED