

**LEGEND**

➔ DIRECTION OF TRAFFIC FLOW


● TRAFFIC DRUM

**NOTES:**

1. THIS DRAWING IS TO BE USED IN CONJUNCTION WITH TMP-7 (OFFSITE DETOUR #30), TMP-13 (OFFSITE DETOUR #37) AND RSD 1101.02 SHEET 3 OF 14.
2. FOR ENTRANCE AND EXIT RAMP SIGNING, REFER TO RSD 1101.01, DETAIL B & C.
3. FOR ADDITIONAL NOTES, SEE RSD 1101.01, SHEET 2.
4. SEE TMP-3 (PAVEMENT PRESERVATION VICINITY MAP) FOR SECTION LOCATIONS.
5. TRAFFIC CONTROL DEVICES SHALL BE INSTALLED PER ENGINEER'S INSTRUCTIONS.

DocuSigned by:  
 John P. Mazeres, PE  
 PROFESSIONAL ENGINEER  
 SEAL 043935  
 JOHN P. MAZERES  
 8/5/2021

**DOCUMENT NOT CONSIDERED FINAL  
 UNLESS ALL SIGNATURES COMPLETED**

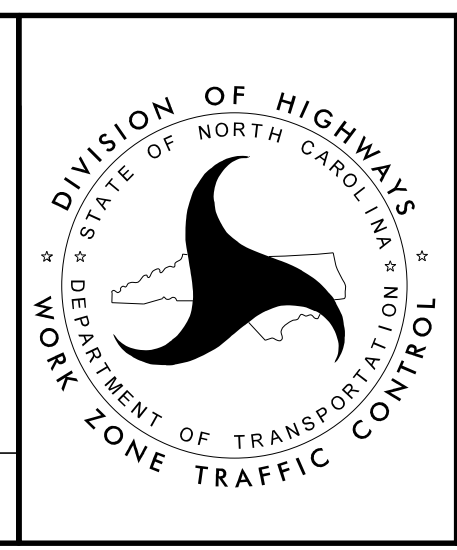

**LANE CLOSURE DETAIL  
 SECTION 2E  
 NORTHBOUND  
 (STEP 2 OF 2)  
 (2 OF 2)**

8/5/2021 2:00:40 PM I-5746E-TMP-26-LANE CLOSURE DETAIL SECTION 2E NORTHBOUND (STEP 2 OF 2) (2 OF 2).dgn User: jduke