


**LEGEND**

	PORTABLE SIGN
	FLASHING ARROW BOARD (TYPE C) (96"X48" MIN.) "CAUTION MODE"
	TRUCK MOUNTED ATTENUATOR (TMA)
	WORK AREA
	DIRECTION OF TRAFFIC FLOW
	TRAFFIC DRUM

- NOTES:**
- THIS DRAWING IS TO BE USED IN CONJUNCTION WITH TMP-12 (OFFSITE DETOUR #36) AND RSD 1101.02 SHEET 8 OF 14.
  - FOR ENTRANCE AND EXIT RAMP SIGNING, REFER TO RSD 1101.01, DETAIL B & C.
  - FOR ADDITIONAL NOTES, SEE RSD 1101.01, SHEET 2.
  - SEE TMP-3 (PAVEMENT PRESERVATION VICINITY MAP) FOR SECTION LOCATIONS.
  - TRAFFIC CONTROL DEVICES ① THRU ③ SHALL BE INSTALLED PER ENGINEER'S INSTRUCTIONS.

DocuSigned by:  
 John P. Mazeres  
 PROFESSIONAL ENGINEER  
 SEAL 043935  
 JOHN P. MAZERES  
 8/5/2021

**DOCUMENT NOT CONSIDERED FINAL UNLESS ALL SIGNATURES COMPLETED**

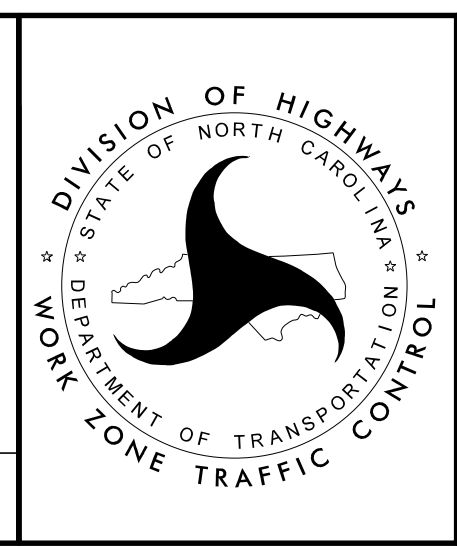

**LANE CLOSURE DETAIL SECTION 3E NORTHBOUND (STEP 1 OF 2)**

8/5/2021  
 200\_41\_15746E\_TMP-27\_LANE\_CLOSURE\_DETAIL\_SECTION\_3E\_NORTHBOUND\_STEP\_1\_OF\_2.dgn  
 User: jduke