



SEE RSD 1101.02 SHEET 8 OF 14

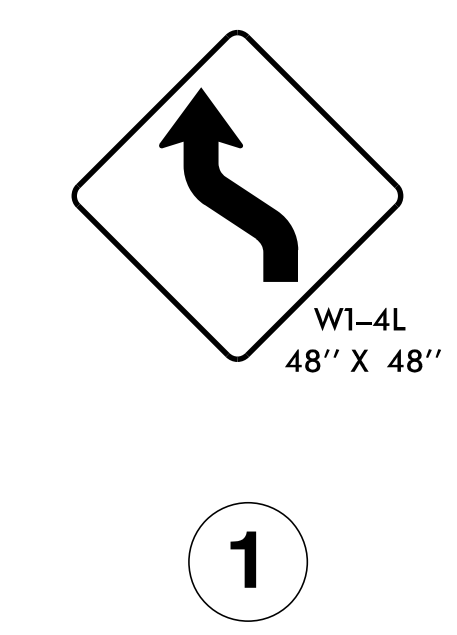

LEGEND	
	PORTABLE SIGN
	FLASHING ARROW BOARD (TYPE C) (96"X48" MIN.) "CAUTION MODE"
	TRUCK MOUNTED ATTENUATOR (TMA)
	WORK AREA
	DIRECTION OF TRAFFIC FLOW
	TRAFFIC DRUM

- NOTES:**
- THIS DRAWING IS TO BE USED IN CONJUNCTION WITH TMP-11 (OFFSITE DETOUR #35), TMP-12 (OFFSITE DETOUR #36) AND RSD 1101.02 SHEET 8 OF 14.
 - FOR ENTRANCE AND EXIT RAMPS SIGNING, REFER TO RSD 1101.01, DETAIL B & C.
 - FOR ADDITIONAL NOTES, SEE RSD 1101.01, SHEET 2.
 - SEE TMP-3 (PAVEMENT PRESERVATION VICINITY MAP) FOR SECTION LOCATIONS.
 - TRAFFIC CONTROL DEVICE ① SHALL BE INSTALLED PER ENGINEER'S INSTRUCTIONS.

DocuSigned by:
John P. Mazeres
JOHN P. MAZERES
ENGINEER
SEAL 043935
8/5/2021

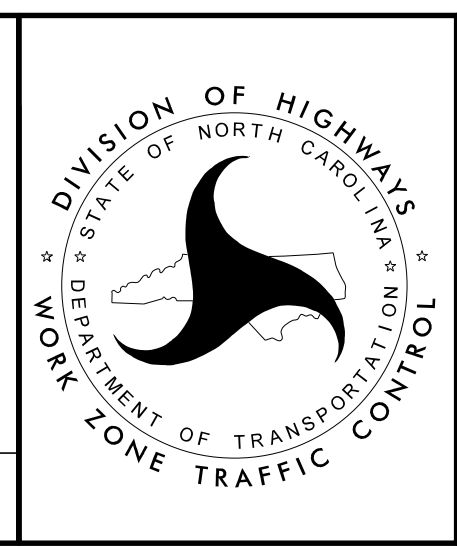

LANE CLOSURE DETAIL
SECTION 3E
NORTHBOUND
(STEP 2 OF 2)

8/5/2021 2:00:42 PM I5746E_TMP-28_LANE_CLOSURE_DETAIL_SECTION_3E_NORTHBOUND (STEP 2 OF 2).dgn User: jduke