


**LEGEND**

- FLASHING ARROW BOARD (TYPE C) (96"X48" MIN.) "CAUTION MODE"
- TRUCK MOUNTED ATTENUATOR (TMA)
- WORK AREA
- DIRECTION OF TRAFFIC FLOW
- TRAFFIC DRUM

- NOTES:**
- THIS DRAWING IS TO BE USED IN CONJUNCTION WITH TMP-11 (OFFSITE DETOUR #35), TMP-12 (OFFSITE DETOUR #36) AND RSD 1101.02 SHEET 8 OF 14.
  - FOR ENTRANCE AND EXIT RAMP SIGNING, REFER TO RSD 1101.01, DETAIL B & C.
  - FOR ADDITIONAL NOTES, SEE RSD 1101.01, SHEET 2.
  - SEE TMP-3 (PAVEMENT PRESERVATION VICINITY MAP) FOR SECTION LOCATIONS.
  - TRAFFIC CONTROL DEVICES SHALL BE INSTALLED PER ENGINEER'S INSTRUCTIONS.

DocuSigned by:  
John P. Mazeres, PE  
Professional Engineer  
SEAL  
043935  
8/5/2021

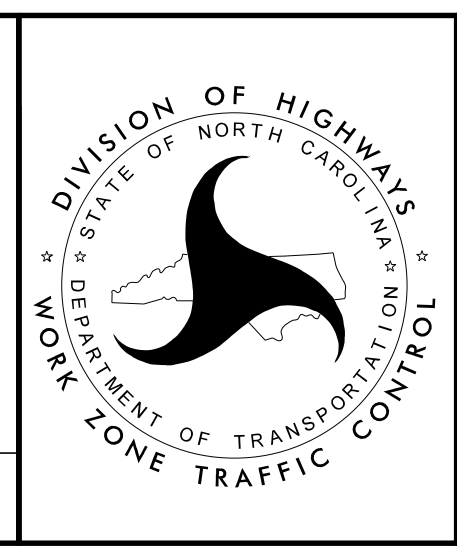

LANE CLOSURE DETAIL  
SECTION 4E  
NORTHBOUND  
(STEP 2 OF 2)

8/5/2021 2:00:44 PM I-5746E\_TMP-30\_LANE\_CLOSURE\_DETAIL\_SECTION\_4E\_NORTHBOUND\_STEP\_2\_OF\_2.dgn User: jduke

DOCUMENT NOT CONSIDERED FINAL  
UNLESS ALL SIGNATURES COMPLETED