


TYPICAL SECTION  
SECTION 6E NORTHBOUND

SEE RSD 1101.02  
SHEET 8 OF 14

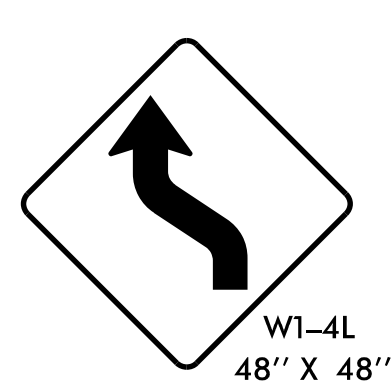


1

**LEGEND**

	PORTABLE SIGN
	FLASHING ARROW BOARD (TYPE C) (96"X48" MIN.) "CAUTION MODE"
	TRUCK MOUNTED ATTENUATOR (TMA)
	WORK AREA
	DIRECTION OF TRAFFIC FLOW
	TRAFFIC DRUM

- NOTES:**
1. THIS DRAWING IS TO BE USED IN CONJUNCTION WITH RSD 1101.02 SHEET 8 OF 14.
  2. FOR ENTRANCE AND EXIT RAMP SIGNING, REFER TO RSD 1101.01, DETAIL B & C.
  3. FOR ADDITIONAL NOTES, SEE RSD 1101.01, SHEET 2.
  4. SEE TMP-3 (PAVEMENT PRESERVATION VICINITY MAP) FOR SECTION LOCATIONS.
  5. TRAFFIC CONTROL DEVICE ① SHALL BE INSTALLED PER ENGINEER'S INSTRUCTIONS.

DocuSigned by:  
John P. Mazeres, PE  
SEAL  
043935  
ENGINEER  
JOHN P. MAZERES  
8/5/2021

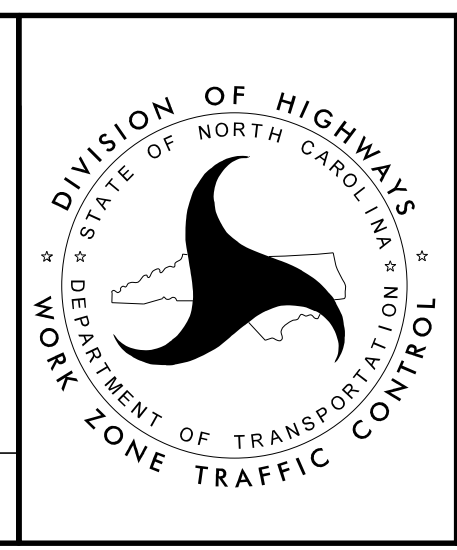

LANE CLOSURE DETAIL  
SECTION 6E  
NORTHBOUND  
(STEP 2 OF 2)

8/5/2021 2:00:48 PM I-5746E\_TMP-34\_LANE\_CLOSURE\_DETAIL\_SECTION\_6E\_NORTHBOUND\_STEP\_2\_OF\_2.dgn User: jduke