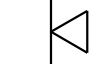
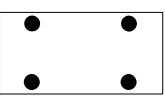
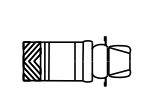



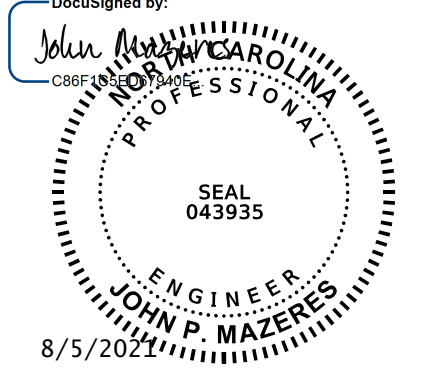


1


LEGEND	
	PORTABLE SIGN
	FLASHING ARROW BOARD (TYPE C) (96" X 48" MIN.) "CAUTION MODE"
	TRUCK MOUNTED ATTENUATOR (TMA)
	WORK AREA
	DIRECTION OF TRAFFIC FLOW
	TRAFFIC DRUM

**NOTES:**

1. THIS DRAWING IS TO BE USED IN CONJUNCTION WITH TMP-8 (OFFSITE DETOUR #33), TMP-10 (OFFSITE DETOUR #34B) AND RSD 1101.02 SHEET 8 OF 14.
2. FOR ENTRANCE AND EXIT RAMP SIGNING, REFER TO RSD 1101.01, DETAIL B & C.
3. FOR ADDITIONAL NOTES, SEE RSD 1101.01, SHEET 2.
4. SEE TMP-3 (PAVEMENT PRESERVATION VICINITY MAP) FOR SECTION LOCATIONS.
5. TRAFFIC CONTROL DEVICE (1) SHALL BE INSTALLED PER ENGINEER'S INSTRUCTIONS.

DocuSigned by:  
  
 8/5/2021

**DOCUMENT NOT CONSIDERED FINAL UNLESS ALL SIGNATURES COMPLETED**

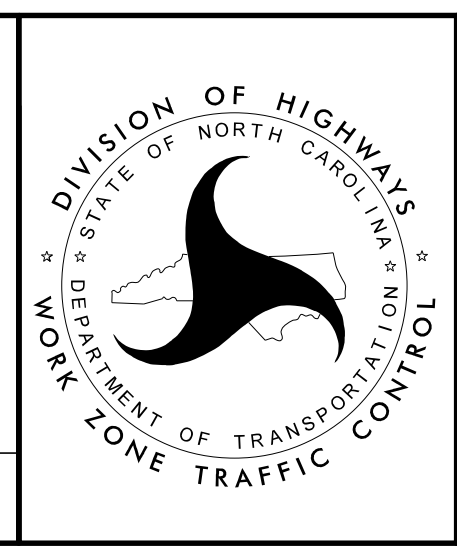

**LANE CLOSURE DETAIL SECTION 9E NORTHBOUND (STEP 2 OF 2)**

8/5/2021 2:00:52 PM I-5746E-TMP-38-LANE CLOSURE DETAIL SECTION 9E NORTHBOUND (STEP 2 OF 2).dgn User: jduke