

\*\*APPROX. 815' BETWEEN MATCHLINES

LEGEND	
	FLASHING ARROW BOARD (TYPE C) (96"X48" MIN.) "CAUTION MODE"
	TRUCK MOUNTED ATTENUATOR (TMA)
	WORK AREA
	DIRECTION OF TRAFFIC FLOW
	TRAFFIC DRUM


**NOTES:**

1. THIS DRAWING IS TO BE USED IN CONJUNCTION WITH TMP-18 (OFFSITE DETOUR #42), TMP-63 (LANE CLOSURE DETAIL SB ADDITION 1 OF 2), TMP-64 (LANE CLOSURE DETAIL SB ADDITION 2 OF 2) AND RSD 1101.02 SHEET 3 OF 14.
2. THIS DRAWING IS TO BE USED IN CONJUNCTION WITH TMP-6C (PHASING NOTES SHEET 3 OF 3) I-77 HOT LANES CLOSURE MAP DETAIL TO CLOSE THE SB HOT LANES.
3. FOR ENTRANCE AND EXIT RAMP SIGNING, REFER TO RSD 1101.01, DETAIL B & C.
4. FOR ADDITIONAL NOTES, SEE RSD 1101.01, SHEET 2.
5. SEE TMP-3 (PAVEMENT PRESERVATION VICINITY MAP) FOR BRIDGE LOCATION.
6. TRAFFIC CONTROL DEVICES SHALL BE INSTALLED PER ENGINEER'S INSTRUCTIONS.

8/5/2021 2:00:54 PM I-5746E-TMP-40\_LANE\_CLOSURE\_DETAIL\_SECTION\_10E\_SOUTHBOUND\_STEP\_2\_OF\_2.dgn User: jduke

DocuSigned by:  
John P. Mazeres, PE  
SEAL 043935  
ENGINEER  
JOHN P. MAZERES  
8/5/2021

DOCUMENT NOT CONSIDERED FINAL UNLESS ALL SIGNATURES COMPLETED

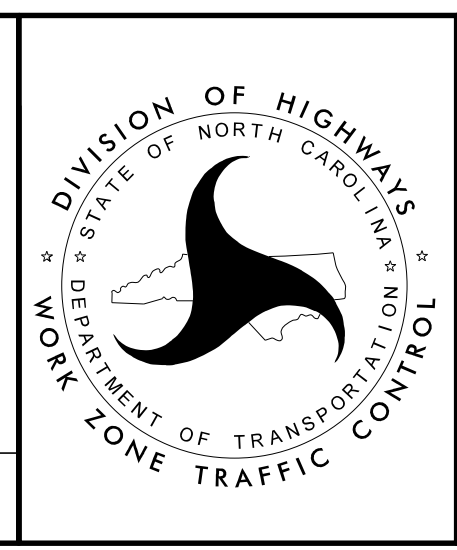

LANE CLOSURE DETAIL  
SECTION 10E  
SOUTHBOUND  
(STEP 2 OF 2)