


**TYPICAL SECTION
SECTION 13E
SOUTHBOUND**

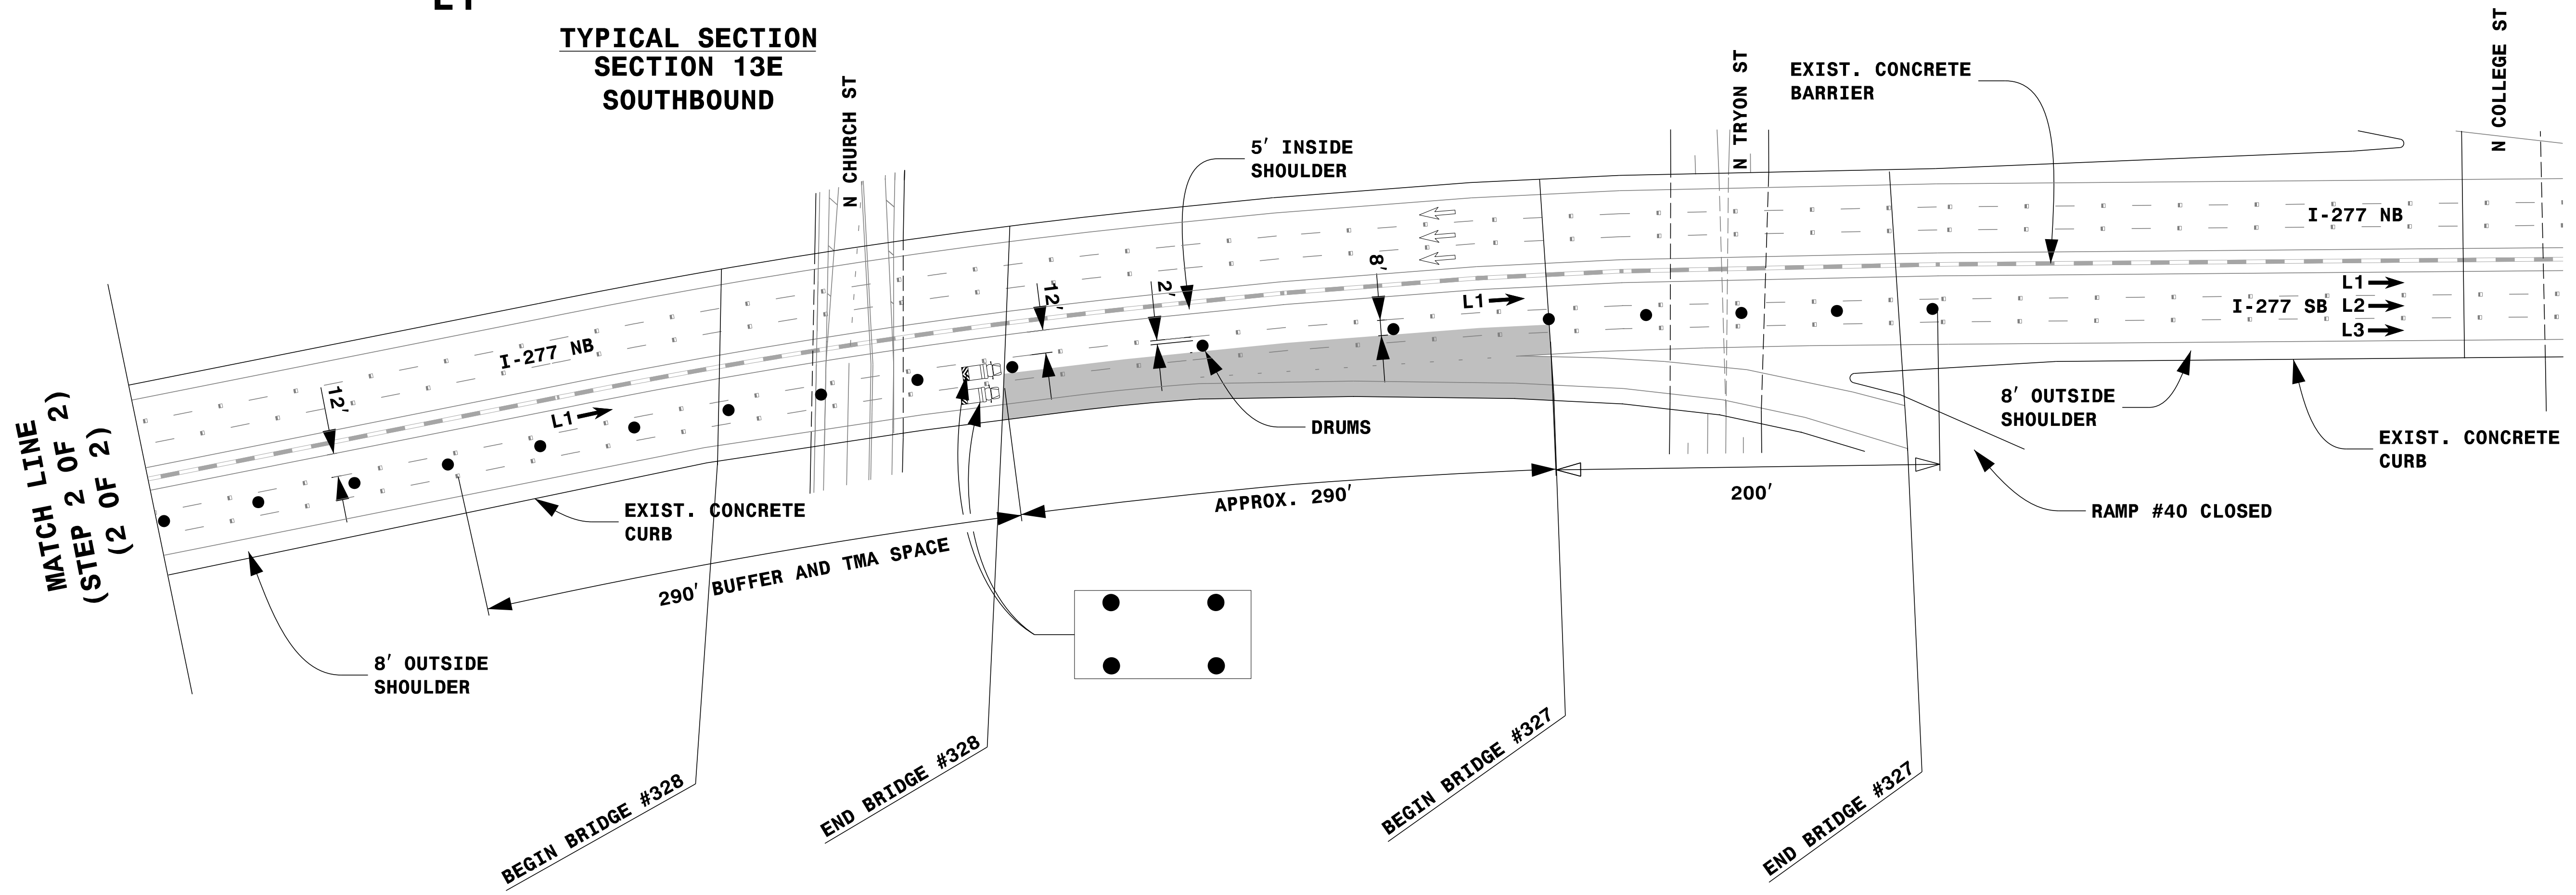

LEGEND


- FLASHING ARROW BOARD (TYPE C) (96"X48" MIN.) "CAUTION MODE"
- TRUCK MOUNTED ATTENUATOR (TMA)
- WORK AREA
- DIRECTION OF TRAFFIC FLOW
- TRAFFIC DRUM

NOTES:

1. THIS DRAWING IS TO BE USED IN CONJUNCTION WITH TMP-63 (LANE CLOSURE DETAIL SB ADDITION 1 OF 2) TMP-64 (LANE CLOSURE DETAIL SB ADDITION 2 OF 2), TMP-16 (OFFSITE DETOUR #40), TMP-48 AND RSD 1101.02 SHEET 3 OF 14.
2. THIS DRAWING IS TO BE USED IN CONJUNCTION WITH TMP-6C (PHASING NOTES SHEET 3 OF 3) I-77 HOT LANES CLOSURE MAP DETAIL TO CLOSE THE SB HOT LANES.
3. FOR ENTRANCE AND EXIT RAMP SIGNING, REFER TO RSD 1101.01, DETAIL B & C.
4. FOR ADDITIONAL NOTES, SEE RSD 1101.01, SHEET 2.
5. SEE TMP-3 (PAVEMENT PRESERVATION VICINITY MAP) FOR SECTION LOCATIONS.
6. TRAFFIC CONTROL DEVICES SHALL BE INSTALLED PER ENGINEER'S INSTRUCTIONS.

DocuSigned by:

**DOCUMENT NOT CONSIDERED FINAL
UNLESS ALL SIGNATURES COMPLETED**

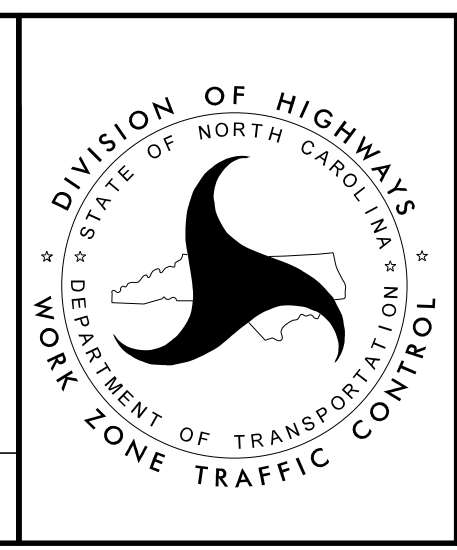

**LANE CLOSURE DETAIL
SECTION 13E
SOUTHBOUND
(STEP 2 OF 2)
(1 OF 2)**

8/5/2021
 200.6115746E_TMP-47_LANE_CLOSURE_DETAIL_SECTION_13E_SOUTHBOUND (STEP 2 OF 2) (OF 2).dgn
 User: jduke