



LEGEND

- PORTABLE SIGN
- FLASHING ARROW BOARD (TYPE C) (96" X 48" MIN.) "CAUTION MODE"
- TRUCK MOUNTED ATTENUATOR (TMA)
- WORK AREA
- DIRECTION OF TRAFFIC FLOW
- TRAFFIC DRUM

- NOTES:**
1. THIS DRAWING IS TO BE USED IN CONJUNCTION WITH TMP-16 (OFFSITE DETOUR #40) AND RSD 1101.02 SHEET 8 OF 14.
 2. THIS DRAWING IS TO BE USED IN CONJUNCTION WITH TMP-6C (PHASING NOTES SHEET 3 OF 3) I-77 HOT LANES CLOSURE MAP DETAIL TO CLOSE THE SB HOT LANES.
 3. FOR ENTRANCE AND EXIT RAMP SIGNING, REFER TO RSD 1101.01, DETAIL B & C.
 4. FOR ADDITIONAL NOTES, SEE RSD 1101.01, SHEET 2.
 5. SEE TMP-3 (PAVEMENT PRESERVATION VICINITY MAP) FOR SECTION LOCATIONS.
 6. TRAFFIC CONTROL DEVICE ① SHALL BE INSTALLED PER ENGINEER'S INSTRUCTIONS.

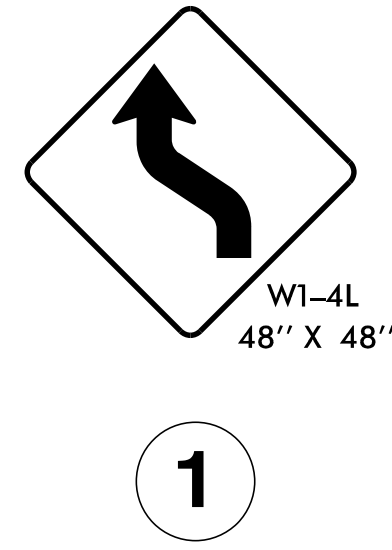

DocuSigned by:
John P. Mazeres
JOHN P. MAZERES
ENGINEER
SEAL 043935
8/5/2021

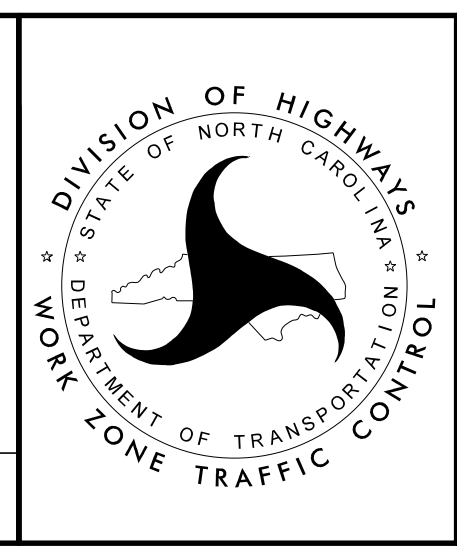

LANE CLOSURE DETAIL
SECTION 14E
SOUTHBOUND
(STEP 2 OF 2)

8/5/2021 2:00:64 PM I-5746E-TMP-50-LANE CLOSURE DETAIL SECTION 14E SOUTHBOUND (STEP 2 OF 2).dgn User: jduke