


LEGEND

	PORTABLE SIGN
	FLASHING ARROW BOARD (TYPE C) (96"X48" MIN.) "CAUTION MODE"
	TRUCK MOUNTED ATTENUATOR (TMA)
	WORK AREA
	DIRECTION OF TRAFFIC FLOW
	TRAFFIC DRUM

- NOTES:**
1. THIS DRAWING IS TO BE USED IN CONJUNCTION WITH TMP-16 (OFFSITE DETOUR #40) AND RSD 1101.02 SHEET 8 OF 14.
 2. THIS DRAWING IS TO BE USED IN CONJUNCTION WITH TMP-6C (PHASING NOTES SHEET 3 OF 3) I-77 HOT LANES CLOSURE MAP DETAIL TO CLOSE THE SB HOT LANES.
 3. FOR ENTRANCE AND EXIT RAMP SIGNING, REFER TO RSD 1101.01, DETAIL B & C.
 4. FOR ADDITIONAL NOTES, SEE RSD 1101.01, SHEET 2.
 5. SEE TMP-3 (PAVEMENT PRESERVATION VICINITY MAP) FOR SECTION LOCATIONS.
 6. TRAFFIC CONTROL DEVICE ① SHALL BE INSTALLED PER ENGINEER'S INSTRUCTIONS.

DocuSigned by:
 John P. Mazeres
 PROFESSIONAL ENGINEER
 SEAL 043935
 JOHN P. MAZERES
 8/5/2021

DOCUMENT NOT CONSIDERED FINAL UNLESS ALL SIGNATURES COMPLETED

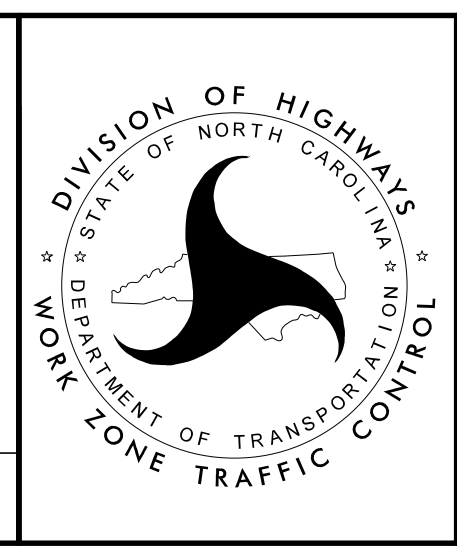

LANE CLOSURE DETAIL SECTION 15E SOUTHBOUND (STEP 2 OF 2)

8/5/2021 2:00:66 PM I-5746C-TMP-52-LANE CLOSURE DETAIL SECTION 15E SOUTHBOUND (STEP 2 OF 2).dgn User: jduke