
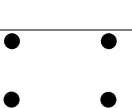
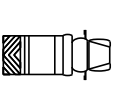



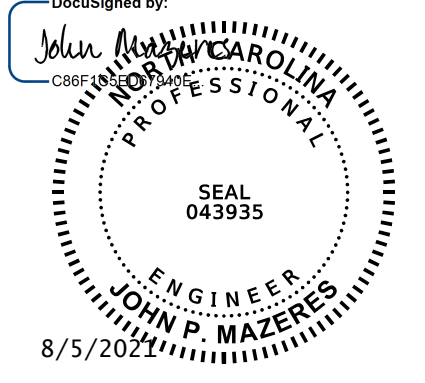



1

LEGEND	
	PORTABLE SIGN
	FLASHING ARROW BOARD (TYPE C) (96"X48" MIN.) "CAUTION MODE"
	TRUCK MOUNTED ATTENUATOR (TMA)
	WORK AREA
	DIRECTION OF TRAFFIC FLOW
	TRAFFIC DRUM

- NOTES:**
- THIS DRAWING IS TO BE USED IN CONJUNCTION WITH RSD 1101.02 SHEET 8 OF 14.
  - THIS DRAWING IS TO BE USED IN CONJUNCTION WITH TMP-6C (PHASING NOTES SHEET 3 OF 3) I-77 HOT LANES CLOSURE MAP DETAIL TO CLOSE THE SB HOT LANES.
  - FOR ENTRANCE AND EXIT RAMP SIGNING, REFER TO RSD 1101.01, DETAIL B & C.
  - FOR ADDITIONAL NOTES, SEE RSD 1101.01, SHEET 2.
  - SEE TMP-3 (PAVEMENT PRESERVATION VICINITY MAP) FOR SECTION LOCATIONS.
  - TRAFFIC CONTROL DEVICE ① SHALL BE INSTALLED PER ENGINEER'S INSTRUCTIONS.

DocuSigned by:  
  
 JOHN P. MAZERES  
 ENGINEER  
 8/5/2021

DOCUMENT NOT CONSIDERED FINAL  
 UNLESS ALL SIGNATURES COMPLETED

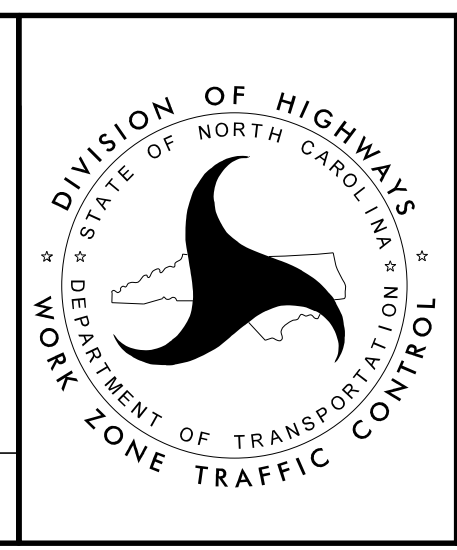

LANE CLOSURE DETAIL  
 SECTION 16E  
 SOUTHBOUND  
 (STEP 2 OF 2)

8/5/2021 2:00:68 PM I-5746E\_TMP-54\_LANE\_CLOSURE\_DETAIL\_SECTION\_16E\_SOUTHBOUND\_STEP\_2\_OF\_2.dgn User:tduke