


LEGEND	
	PORTABLE SIGN
	FLASHING ARROW BOARD (TYPE C) (96" X 48" MIN.) "CAUTION MODE"
	TRUCK MOUNTED ATTENUATOR (TMA)
	WORK AREA
	DIRECTION OF TRAFFIC FLOW
	TRAFFIC DRUM

NOTES:

- THIS DRAWING IS TO BE USED IN CONJUNCTION WITH TMP-15 (OFFSITE DETOUR #39), TMP-56 AND RSD 1101.02 SHEET 8 OF 14.
- FOR ENTRANCE AND EXIT RAMP SIGNING, REFER TO RSD 1101.01, DETAIL B & C.
- FOR ADDITIONAL NOTES, SEE RSD 1101.01, SHEET 2.
- SEE TMP-3 (PAVEMENT PRESERVATION VICINITY MAP) FOR SECTION LOCATIONS.
- TRAFFIC CONTROL DEVICES ① AND ② SHALL BE INSTALLED PER ENGINEER'S INSTRUCTIONS.

DocuSigned by:
 John P. Mazeres, PE
 PROFESSIONAL ENGINEER
 SEAL 043935
 8/5/2021

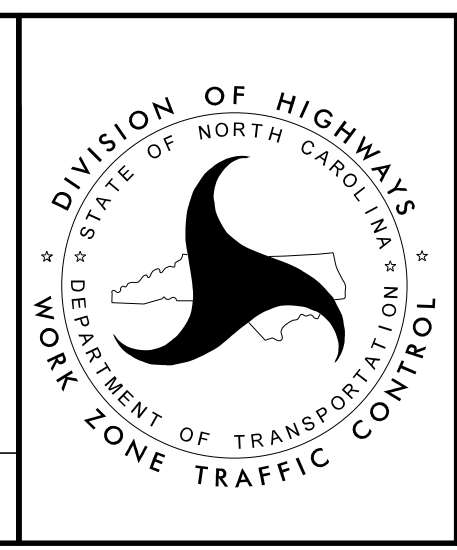

LANE CLOSURE DETAIL
 SECTION 17E
 SOUTHBOUND
 (STEP 1 OF 2)
 (1 OF 2)

8/5/2021 2:00:69 PM I-5746E-TMP-55-LANE CLOSURE DETAIL SECTION 17E SOUTHBOUND (STEP 1 OF 2).dgn
 User: jduke