

2


**NOTES:**

1. THIS DRAWING IS TO BE USED IN CONJUNCTION WITH TMP-15 (OFFSITE DETOUR #39), TMP-55 AND RSD 1101.02 SHEET 8 OF 14.
2. FOR ENTRANCE AND EXIT RAMP SIGNING, REFER TO RSD 1101.01, DETAIL B & C.
3. FOR ADDITIONAL NOTES, SEE RSD 1101.01, SHEET 2.
4. SEE TMP-3 (PAVEMENT PRESERVATION VICINITY MAP) FOR SECTION LOCATIONS.
5. TRAFFIC CONTROL DEVICE (2) SHALL BE INSTALLED PER ENGINEER'S INSTRUCTIONS.

**LEGEND**

- PORTABLE SIGN
- WORK AREA
- DIRECTION OF TRAFFIC FLOW
- TRAFFIC DRUM

DocuSigned by:  
*John P. Mazeres*  
SEAL  
ENGINEER  
JOHN P. MAZERES  
8/5/2021

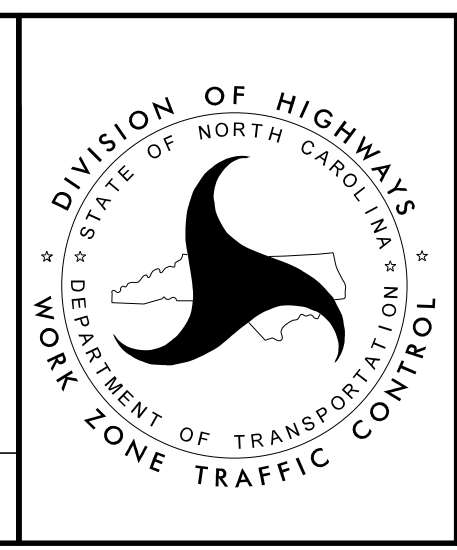

LANE CLOSURE DETAIL  
SECTION 17E  
SOUTHBOUND  
(STEP 1 OF 2)  
(2 OF 2)

8/5/2021 2:00:30 PM I-5746E\_TMP-56\_LANE\_CLOSURE\_DETAIL\_SECTION\_17E\_SOUTHBOUND (STEP 1 OF 2) OF 2.dgn User: jduke