


**LEGEND**

- WORK AREA
- DIRECTION OF TRAFFIC FLOW
- TRAFFIC DRUM

**NOTES:**

1. THIS DRAWING IS TO BE USED IN CONJUNCTION WITH TMP-15 (OFFSITE DETOUR #39), TMP-57 AND RSD 1101.02 SHEET 8 OF 14.
2. FOR ENTRANCE AND EXIT RAMP SIGNING, REFER TO RSD 1101.01, DETAIL B & C.
3. FOR ADDITIONAL NOTES, SEE RSD 1101.01, SHEET 2.
4. SEE TMP-3 (PAVEMENT PRESERVATION VICINITY MAP) FOR SECTION LOCATIONS.
5. TRAFFIC CONTROL DEVICES SHALL BE INSTALLED PER ENGINEER'S INSTRUCTIONS.

DocuSigned by:  
*John P. Mazeres*  
SEAL  
043935  
ENGINEER  
JOHN P. MAZERES  
8/5/2021

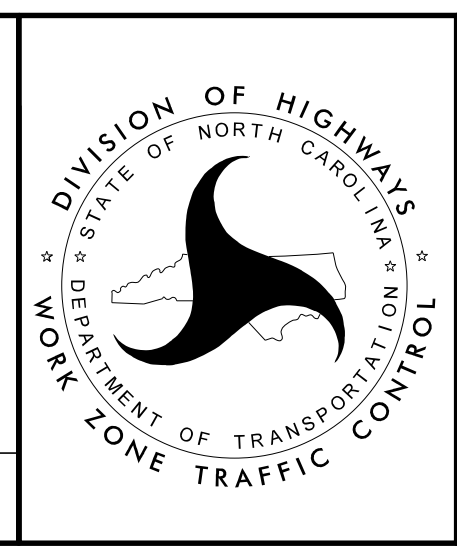

**LANE CLOSURE DETAIL**  
SECTION 17E  
SOUTHBOUND  
(STEP 2 OF 2)  
(2 OF 2)

8/5/2021 2:00:12 PM User: jduke