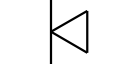

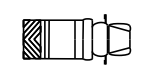



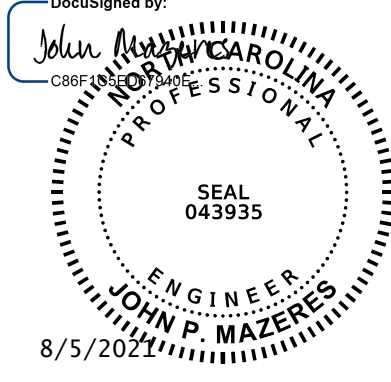


MATCH LINE  
(STEP 1 OF 2)  
(2 OF 2)


LEGEND	
	PORTABLE SIGN
	FLASHING ARROW BOARD (TYPE C) (96"X48" MIN.) "CAUTION MODE"
	TRUCK MOUNTED ATTENUATOR (TMA)
	WORK AREA
	DIRECTION OF TRAFFIC FLOW
	TRAFFIC DRUM

**NOTES:**

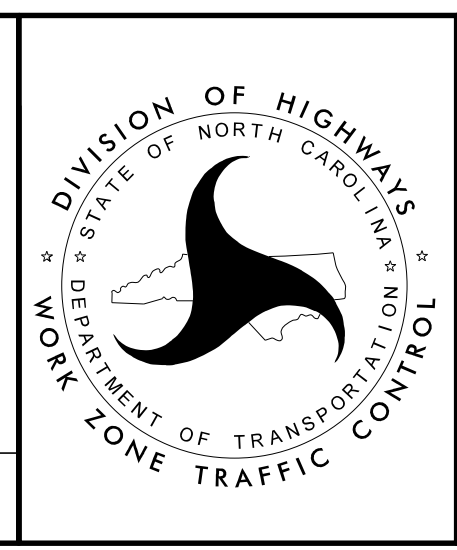1. THIS DRAWING IS TO BE USED IN CONJUNCTION WITH TMP-14 (OFFSITE DETOUR #38), TMP-60 AND RSD 1101.02 SHEET 8 OF 14.
2. FOR ENTRANCE AND EXIT RAMP SIGGING, REFER TO RSD 1101.01, DETAIL B & C.
3. FOR ADDITIONAL NOTES, SEE RSD 1101.01, SHEET 2.
4. SEE TMP-3 (PAVEMENT PRESERVATION VICINITY MAP) FOR SECTION LOCATIONS.
5. TRAFFIC CONTROL DEVICES ① AND ② SHALL BE INSTALLED PER ENGINEER'S INSTRUCTIONS.

DocuSigned by:  
  
 JOHN P. MAZERES  
 ENGINEER  
 8/5/2021

DOCUMENT NOT CONSIDERED FINAL  
UNLESS ALL SIGNATURES COMPLETED



LANE CLOSURE DETAIL  
SECTION 18E:  
SOUTHBOUND  
(STEP 1 OF 2)  
(1 OF 2)

8/5/2021 2:00:73 15746E-TMP-59-LANE CLOSURE DETAIL SECTION 18E SOUTHBOUND (STEP 1 OF 2) (1 OF 2).dgn User: jduke