
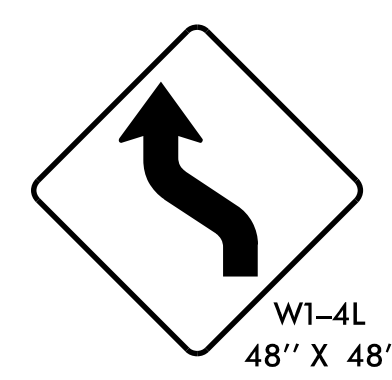
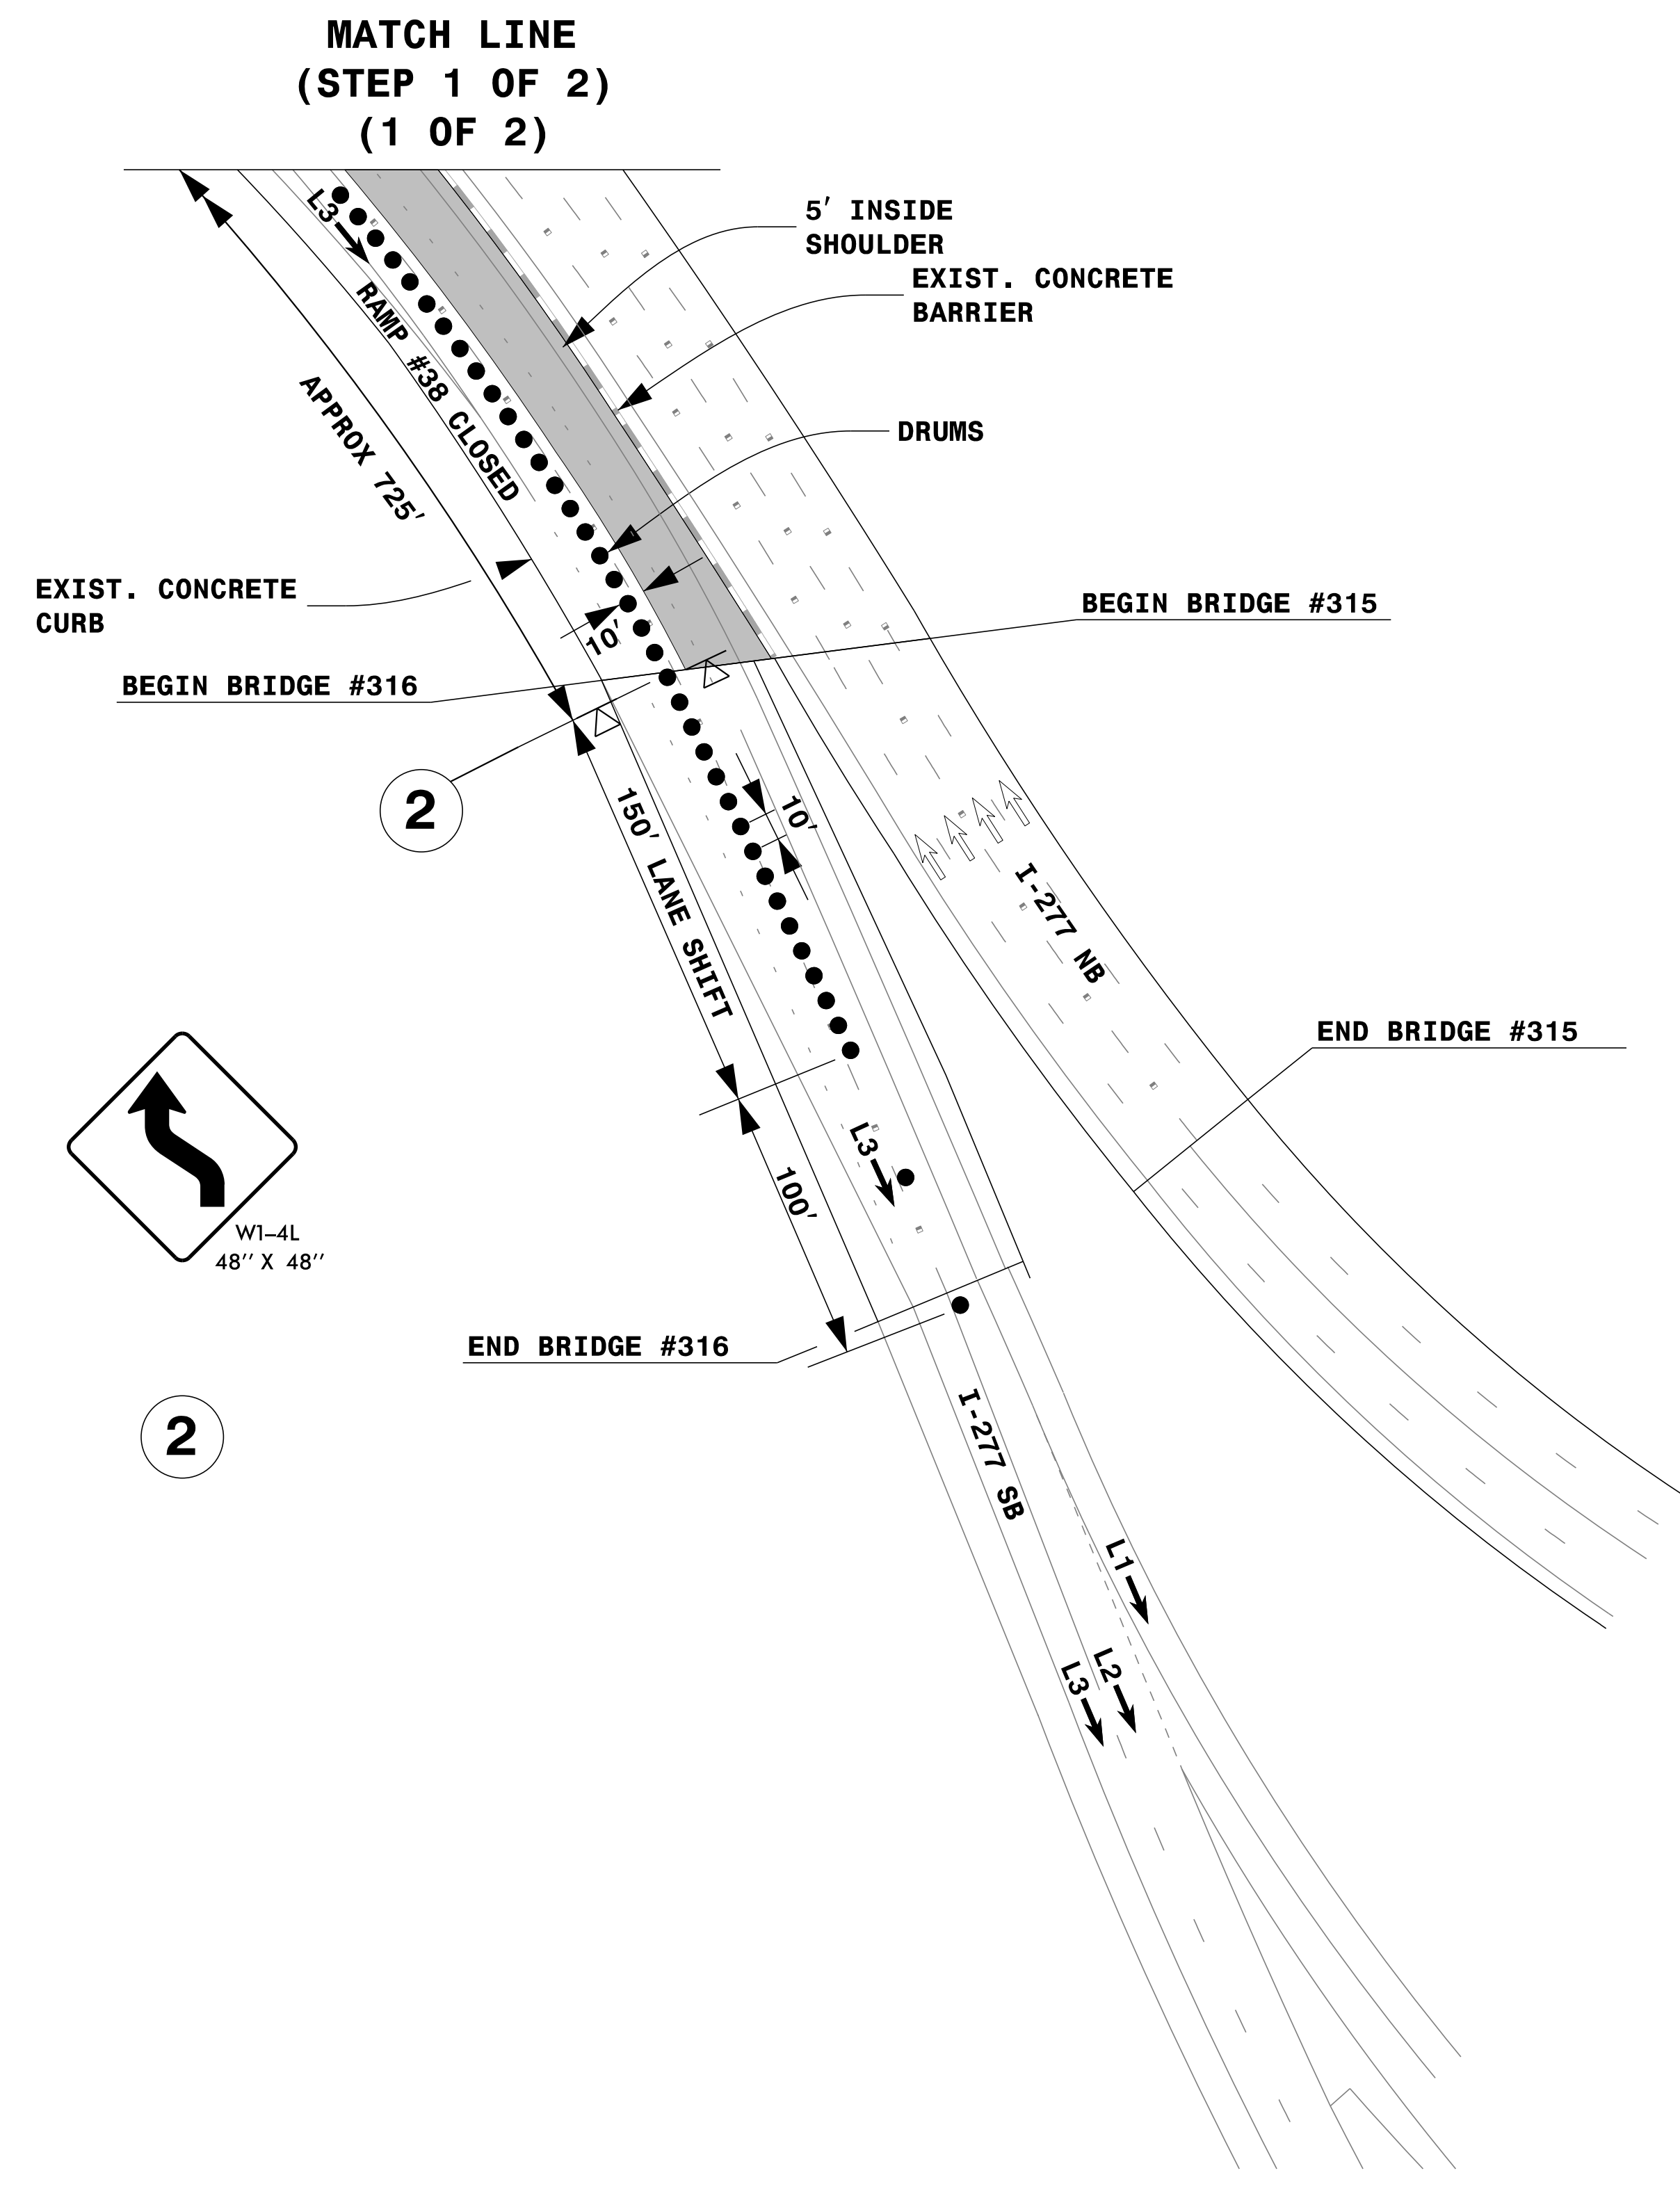


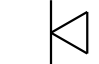



PROJ. REFERENCE NO.	SHEET NO.
I-5746C	TMP-60
 Kisinger Campo & Associates Corp. 301 Fayetteville St., Suite 1500 Raleigh, NC 27601 John P. Mazeres, PE No. 043935 NC Firm License No. C-1506	
PAVEMENT PRESERVATION	

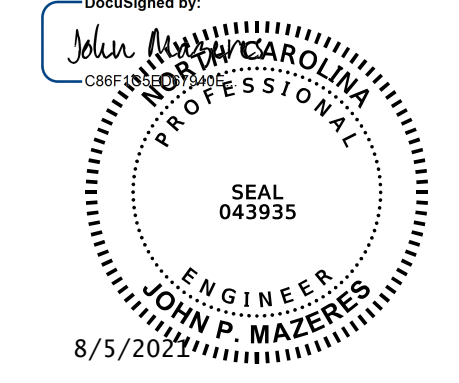


2

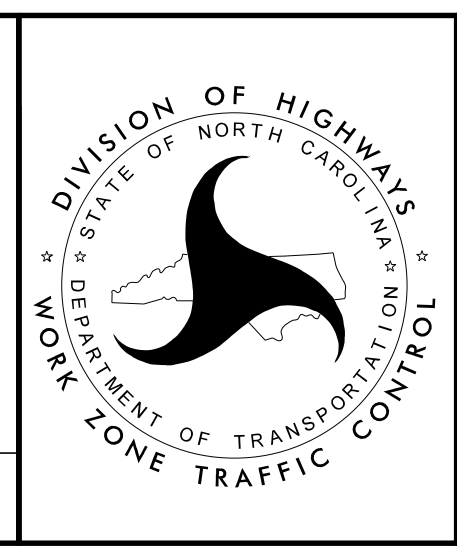
**NOTES:**

1. THIS DRAWING IS TO BE USED IN CONJUNCTION WITH TMP-14 (OFFSITE DETOUR #38), TMP-59 AND RSD 1101.02 SHEET 8 OF 14.
2. FOR ENTRANCE AND EXIT RAMP SIGNING, REFER TO RSD 1101.01, DETAIL B & C.
3. FOR ADDITIONAL NOTES, SEE RSD 1101.01, SHEET 2.
4. SEE TMP-3 (PAVEMENT PRESERVATION VICINITY MAP) FOR SECTION LOCATIONS.
5. TRAFFIC CONTROL DEVICE (2) SHALL BE INSTALLED PER ENGINEER'S INSTRUCTIONS.

LEGEND	
	PORTABLE SIGN
	WORK AREA
	DIRECTION OF TRAFFIC FLOW
	TRAFFIC DRUM

DocuSigned by:  
  
 8/5/2021

**DOCUMENT NOT CONSIDERED FINAL  
UNLESS ALL SIGNATURES COMPLETED**



**LANE CLOSURE DETAIL  
SECTION 18E:  
SOUTHBOUND  
(STEP 1 OF 2)  
(2 OF 2)**

8/5/2021 2:00:74 PM I-5746E-TMP-60-LANE CLOSURE DETAIL SECTION 18E SOUTHBOUND (STEP 1 OF 2) OF 2.dgn User: jduke