

LEGEND	
	FLASHING ARROW PANEL
	FLASHING ARROW BOARD (TYPE C)
	PORTABLE SIGN
	FLASHING ARROW BOARD (TYPE C) (96"X48" MIN.) "CAUTION MODE"
	TRUCK MOUNTED ATTENUATOR (TMA)
	WORK AREA
	DIRECTION OF TRAFFIC FLOW
	TRAFFIC DRUM

TYPICAL SECTION SECTION 18E SOUTHBOUND


NOTES:

1. THIS DRAWING IS TO BE USED IN CONJUNCTION WITH TMP-14 (OFFSITE DETOUR #38), TMP-62 AND RSD 1101.02 SHEET 8 OF 14.
2. FOR ENTRANCE AND EXIT RAMP SIGNING, REFER TO RSD 1101.01, DETAIL B & C.
3. FOR ADDITIONAL NOTES, SEE RSD 1101.01, SHEET 2.
4. SEE TMP-3 (PAVEMENT PRESERVATION VICINITY MAP) FOR SECTION LOCATIONS.
5. TRAFFIC CONTROL DEVICES ① THRU ④ SHALL BE INSTALLED PER ENGINEER'S INSTRUCTIONS.

MATCH LINE (STEP 2 OF 2) (2 OF 2)

8/5/2021 2:00:75 15746E_TMP-61_LANE_CLOSURE_DETAIL_SECTION_18E_SOUTHBOUND (STEP 2 OF 2) (OF 2).dgn User:tduke

DocuSigned by:
John P. Mazeres
Professional Engineer
SEAL 043935
8/5/2021

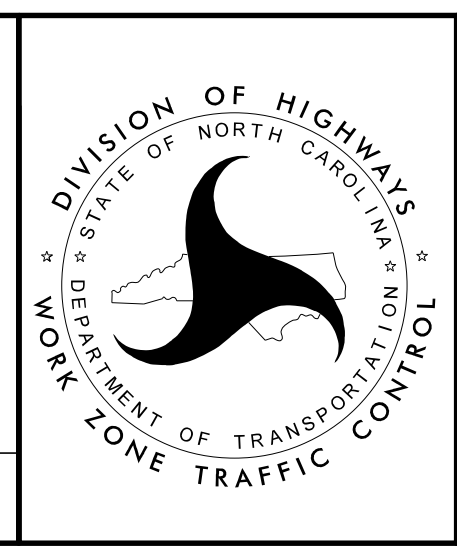

LANE CLOSURE DETAIL SECTION 18E: SOUTHBOUND (STEP 2 OF 2) (1 OF 2)

DOCUMENT NOT CONSIDERED FINAL UNLESS ALL SIGNATURES COMPLETED