


PROJ. REFERENCE NO.	SHEET NO.
I-5746C	TMP-62
KCA Kisinger Campo & Associates Corp. 301 Fayetteville St., Suite 1500 Raleigh, NC 27601 John P. Mazeres, PE No. 043935 NC Firm License No. C-1506	
PAVEMENT PRESERVATION	

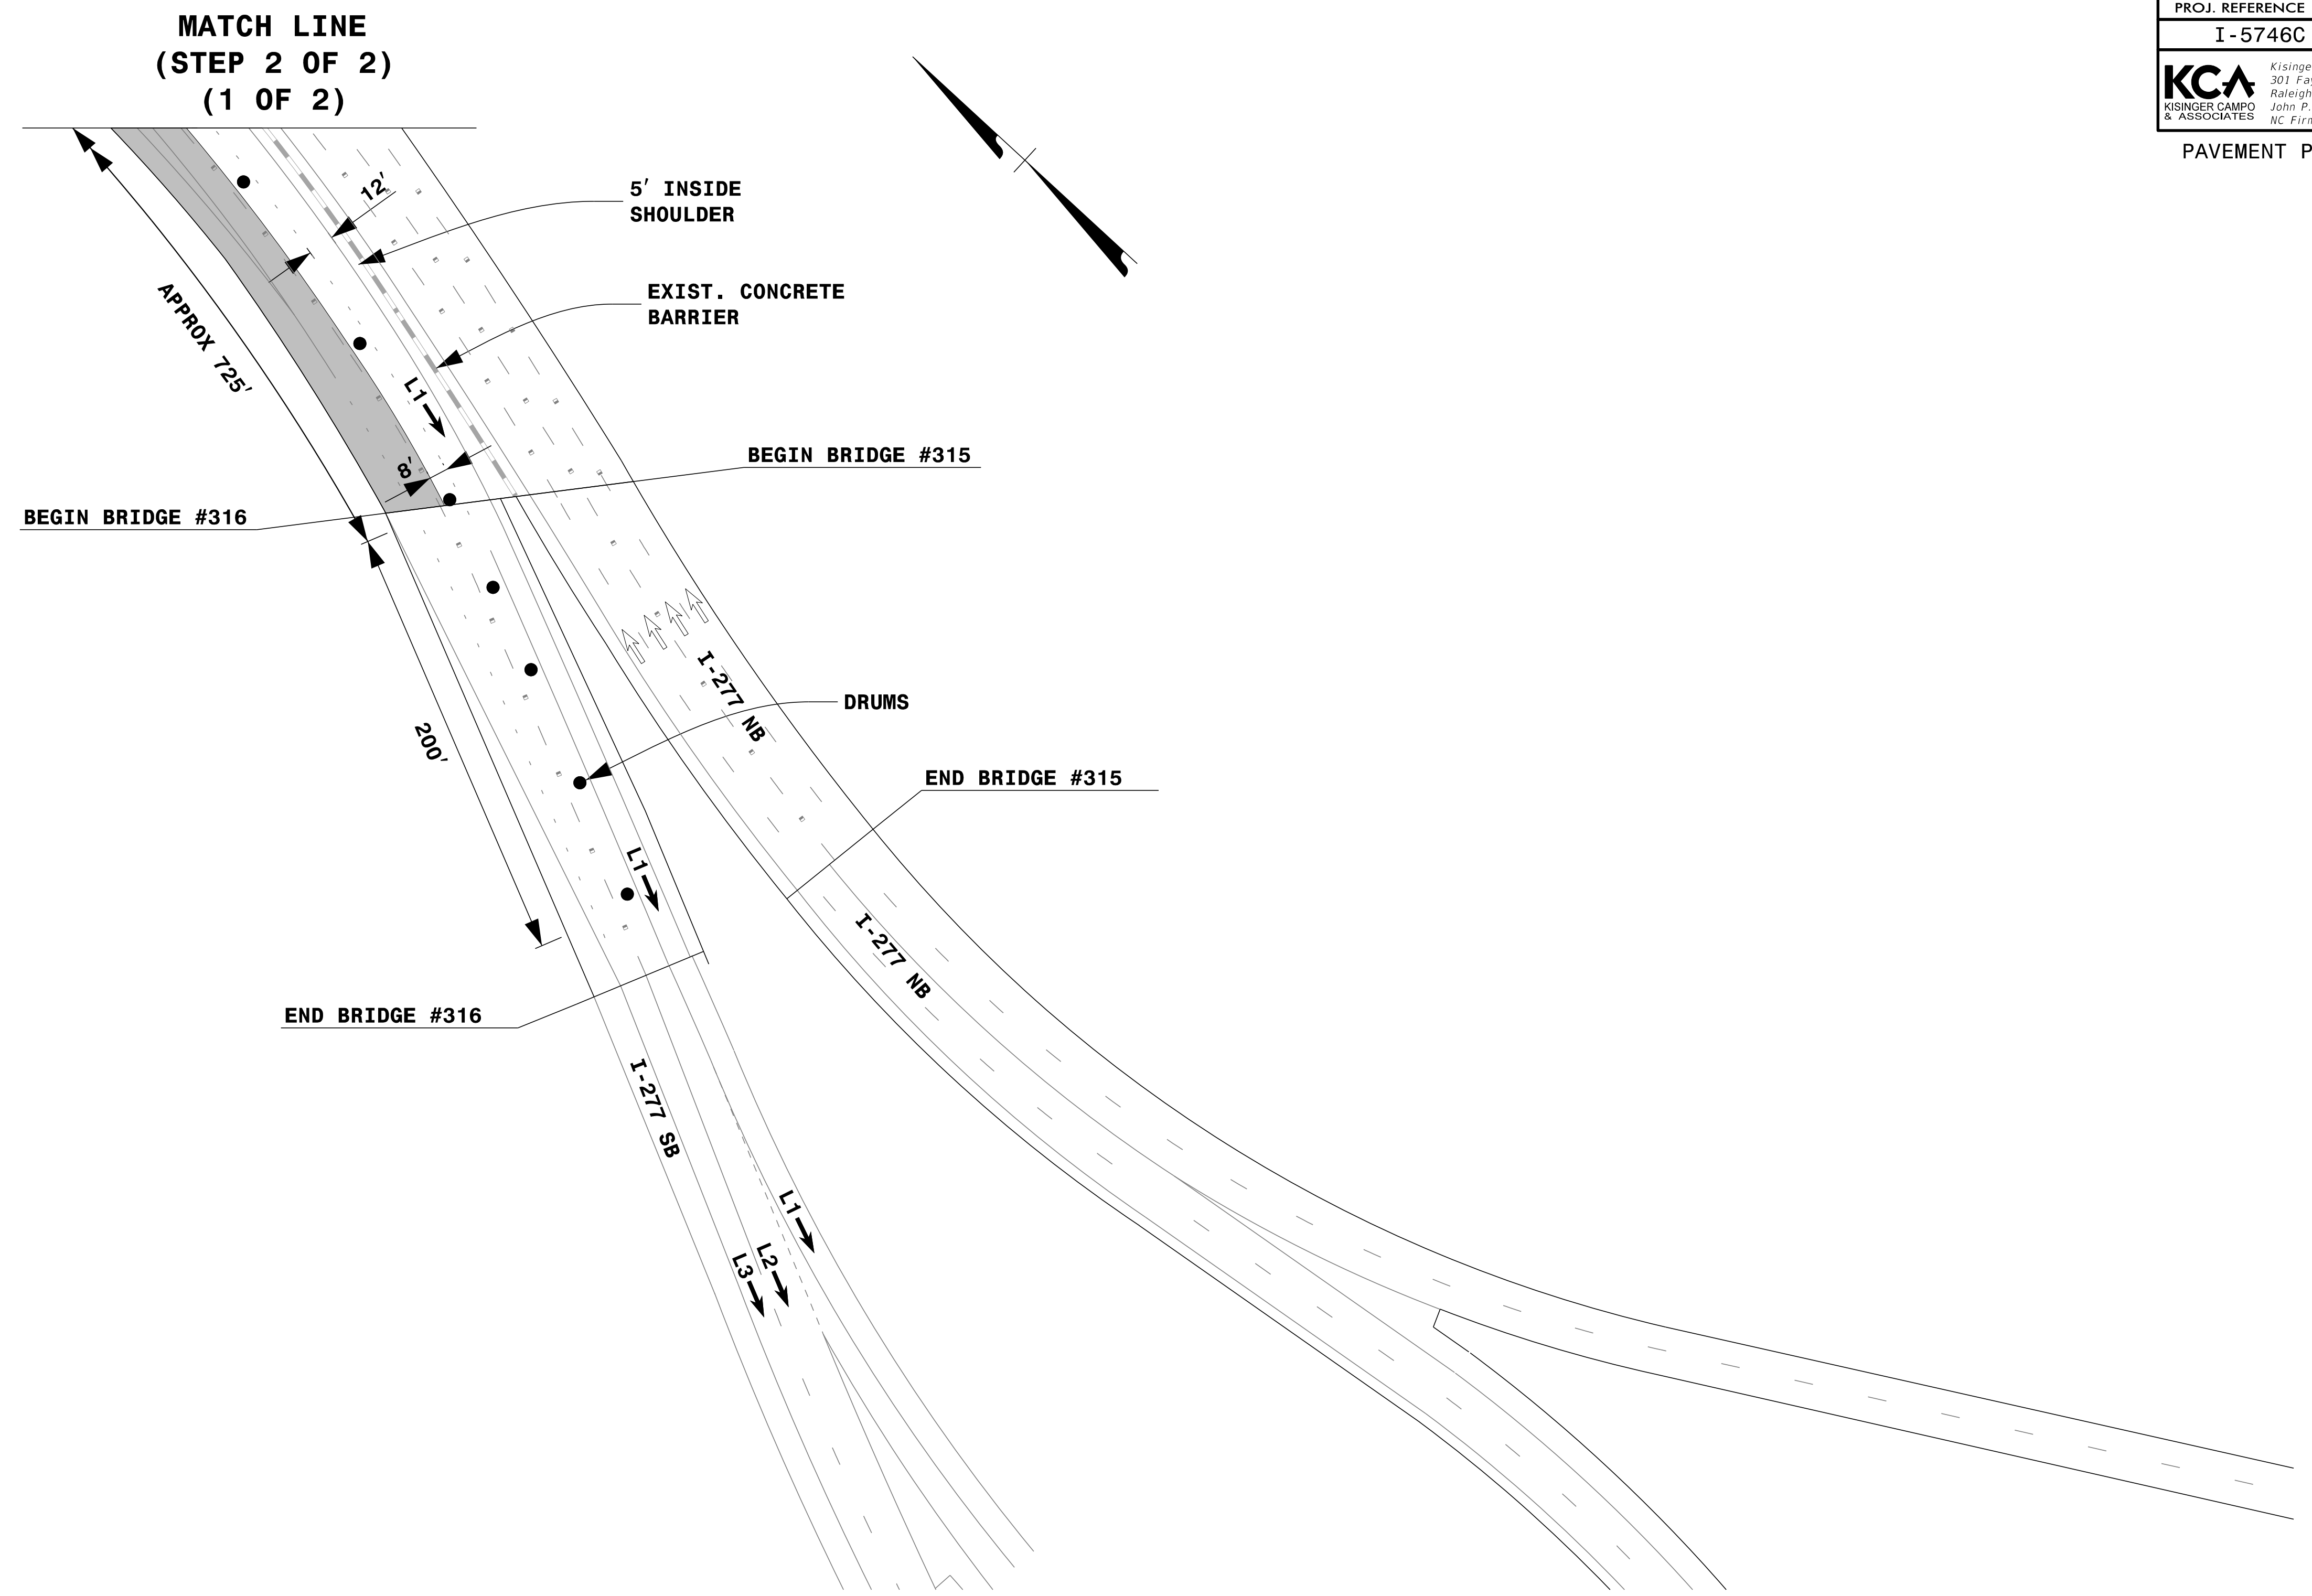

NOTES:


1. THIS DRAWING IS TO BE USED IN CONJUNCTION WITH TMP-14 (OFFSITE DETOUR #38), TMP-61 AND RSD 1101.02 SHEET 8 OF 14.
2. FOR ENTRANCE AND EXIT RAMP SIGNING, REFER TO RSD 1101.01, DETAIL B & C.
3. FOR ADDITIONAL NOTES, SEE RSD 1101.01, SHEET 2.
4. SEE TMP-3 (PAVEMENT PRESERVATION VICINITY MAP) FOR SECTION LOCATIONS.
5. TRAFFIC CONTROL DEVICES SHALL BE INSTALLED PER ENGINEER'S INSTRUCTIONS.

LEGEND	
	WORK AREA
	DIRECTION OF TRAFFIC FLOW
	TRAFFIC DRUM

8/5/2021 2:00:16 PM I-5746E-TMP-62-LANE CLOSURE DETAIL SECTION 18E SOUTHBOUND (STEP 2 OF 2) OF 2.dgn User: jduke

DocuSigned by:

DOCUMENT NOT CONSIDERED FINAL UNLESS ALL SIGNATURES COMPLETED

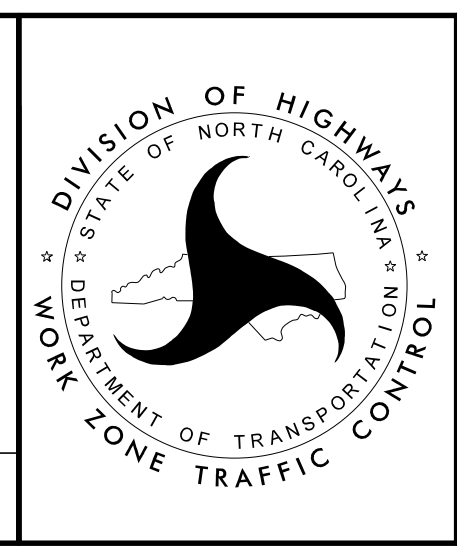

**LANE CLOSURE DETAIL
 SECTION 18E:
 SOUTHBOUND
 (STEP 2 OF 2)
 (2 OF 2)**