
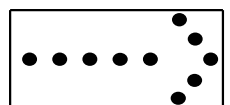
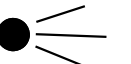


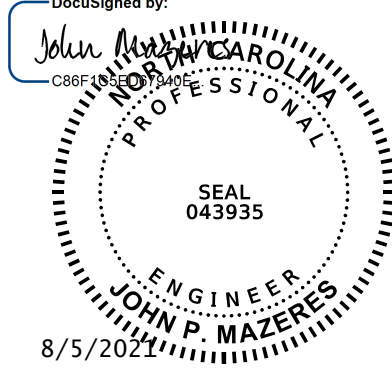
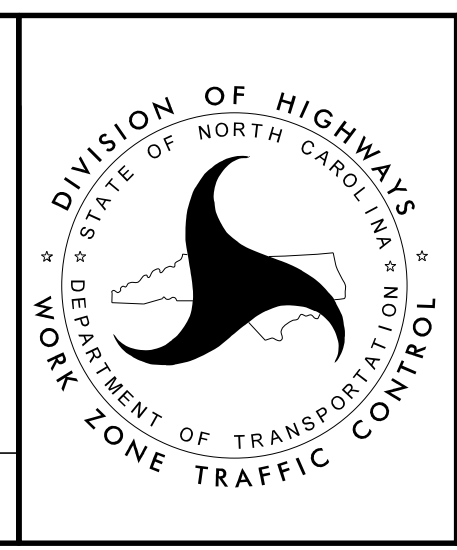


LEGEND	
	PORTABLE SIGN
	FLASHING ARROW PANEL
	FLASHING ARROW BOARD (TYPE C)
	DIRECTION OF TRAFFIC FLOW
	TRAFFIC DRUM

- NOTES:**
- THIS DRAWING IS TO BE USED IN CONJUNCTION WITH TMP-63 (LANE CLOSURE DETAIL SOUTHBOUND ADDITION 1 OF 2) AND RSD 1101.02 SHEET 3 OF 14.
 - THIS DRAWING IS TO BE USED IN CONJUNCTION WITH TMP-6C (PHASING NOTES SHEET 3 OF 3) I-77 HOT LANES CLOSURE MAP DETAIL TO CLOSE HOT LANES.
 - FOR ENTRANCE AND EXIT RAMP SIGNING, REFER TO RSD 1101.01, DETAIL B & C.
 - FOR ADDITIONAL NOTES, SEE RSD 1101.01, SHEET 2.
 - SEE TMP-3 (PAVEMENT PRESERVATION VICINITY MAP) FOR BRIDGE LOCATION.
 - TRAFFIC CONTROL DEVICES ① THRU ⑤ SHALL BE INSTALLED PER ENGINEER'S INSTRUCTIONS.

DocuSigned by:

 JOHN P. MAZERES
 ENGINEER
 043935
 8/5/2021

**DOCUMENT NOT CONSIDERED FINAL
 UNLESS ALL SIGNATURES COMPLETED**



**LANE CLOSURE DETAIL
 SOUTHBOUND ADDITION
 (2 OF 2)**

8/5/2021
 200_78_15746E_TMP-64_LANE_CLOSURE_DETAIL_SOUTHBOUND_ADDITION (STEP 2 OF 2).dgn
 User: jduke