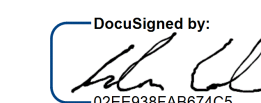



TOTAL BILL OF MATERIAL

BRIDGE NO.	GROOVING BRIDGE FLOORS	POLLUTION CONTROL	CLASS II, SURFACE PREPARATION	CONCRETE REPAIRS	SHOTCRETE REPAIRS	EPOXY RESIN INJECTION	FOAM JOINT SEALS FOR PRESERVATION	CLEANING & PAINTING OF BRIDGE #..	PAINTING CONTAINMENT FOR BRIDGE #..	VOLUMETRIC MIXER	SPOT PAINTING OF STEEL STRUCTURE REPAIR AREAS	CONTAINMENT OVER CHARLOTTE AREA TRANSIT SYSTEM RAIL LINE	MURAL PAINT REPAIR	POLYESTER POLYMER CONCRETE MATERIALS	EPOXY POLYMER CONCRETE MATERIALS (ALTERNATE)	LATEX MODIFIED CONCRETE-EARLY STRENGTH MATERIALS
	SQ. FT.	LUMP SUM	SQ. YDS.	CU. FT.	CU. FT.	LIN. FT.	LIN. FT.	LUMP SUM	LUMP SUM	LUMP SUM	LUMP SUM	LUMP SUM	LUMP SUM	CU. YDS.	CU. YDS.	CU. YDS.
590044	—	LUMP SUM	—	16.0	38.2	24.0	123.6	—	—	LUMP SUM	—	—	—	—	—	—
590048	—	LUMP SUM	—	10.8	57.0	129.5	131.3	—	—	LUMP SUM	—	—	—	—	—	—
590138	8,246	LUMP SUM	15.4	15.3	25.1	14.0	249.3	—	—	—	—	—	—	—	—	43.1
590320	13,391	LUMP SUM	8.5	82.1	331.3	64.4	240.8	LUMP SUM	LUMP SUM	—	—	—	—	76.9	76.9	—
590322	20,174	LUMP SUM	23.0	35.6	360.3	42.5	212.0	—	LUMP SUM	—	—	LUMP SUM	LUMP SUM	116.3	116.3	—
590326	16,616	LUMP SUM	35.7	124.9	361.3	65.0	266.2	—	LUMP SUM	—	LUMP SUM	—	—	92.8	92.8	—
590327	21,858	LUMP SUM	1.6	13.4	140.5	26.5	251.0	—	LUMP SUM	—	LUMP SUM	—	—	229.7	229.7	—
590328	14,346	LUMP SUM	—	17.4	108.4	92.0	208.6	—	LUMP SUM	—	LUMP SUM	—	—	83.9	83.9	—
590330	23,903	LUMP SUM	2.2	56.8	138.7	74.5	274.9	LUMP SUM	LUMP SUM	—	—	—	—	255.9	255.9	—
590332	146,309	LUMP SUM	11.8	217.3	2,107.8	376.4	1,836.5	—	LUMP SUM	—	LUMP SUM	—	—	1,142.4	1,142.4	—
TOTALS	264,863	LUMP SUM	98.2	589.6	3,668.6	908.8	3,794.2	LUMP SUM	LUMP SUM	LUMP SUM	LUMP SUM	LUMP SUM	LUMP SUM	1,997.9	1,997.9	43.1

PROJECT NO. I-5746C
MECKLENBURG COUNTY
 BRIDGE NO. 44,48,138,320,322
326,327,328,330,332

SHEET 1 OF 2

DocuSigned by:

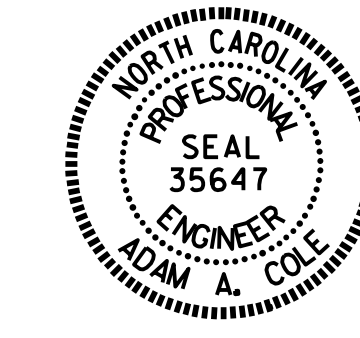 02E839FAB014C5...



8/23/2021

STATE OF NORTH CAROLINA
 DEPARTMENT OF TRANSPORTATION
 RALEIGH

**TOTAL BILL
 OF MATERIAL**

DRAWN BY : REZA KOUCHEKE DATE : 05/2021
 CHECKED BY : H.A. LOCKLEAR DATE : 05/2021

DOCUMENT NOT CONSIDERED
 FINAL UNLESS ALL
 SIGNATURES COMPLETED

REVISIONS						SHEET NO.
NO.	BY:	DATE:	NO.	BY:	DATE:	S-1
1			3			TOTAL SHEETS
2			4			274