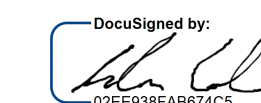



TOTAL BILL OF MATERIAL

BRIDGE NO.	CONCRETE FOR DECK REPAIR	ELASTOMERIC CONCRETE FOR PRESERVATION	BEAM REPAIR CUT-OUT	BEAM REPAIR PLATING	BRIDGE JOINT DEMOLITION	EPOXY COATING	SILANE DECK TREATMENT	CONCRETE DECK REPAIR FOR POLYMER CONCRETE OVERLAY	PLACING & FINISHING POLYMER CONCRETE OVERLAY	PLACING & FINISHING LATEX MODIFIED CONCRETE-EARLY STRENGTH OVERLAY	SCARIFYING BRIDGE DECK	SHOTBLASTING BRIDGE DECK	BEARING PLATE REPOSITIONING	BEARING REPLACEMENT	TYPE 1 BRIDGE JACKING	CLEANING & PAINTING EXISTING BEARINGS WITH HIGH RATIO CALCIUM SULFONATE	STEEL BEARING KEEPER ANGLE ASSEMBLY
	CU. FT.	CU. FT.	LBS.	LBS.	SO. FT.	SO. FT.	SO. YDS.	SO. YDS.	SO. YDS.	SO. YDS.	SO. YDS.	SO. YDS.	EA.	EA.	EA.	EA.	EA.
590044	2.0	27.9	—	—	122.3	758	1,672	—	—	—	—	1,672	—	—	—	72	—
590048	19.3	32.8	—	—	130.1	796	1,845	—	—	—	—	1,845	—	—	—	78	—
590138	—	83.3	—	—	232.4	324	—	—	—	1,035	1,035	1,035	—	—	1	48	—
590320	—	—	434	75	—	1,118	—	8.5	1,582	—	1,582	1,582	—	—	1	96	—
590322	—	—	—	—	—	1,810	—	23.0	2,391	—	2,391	2,391	—	—	—	68	—
590326	—	—	104	262	—	1,726	—	35.7	1,953	—	1,953	1,953	—	—	1	106	—
590327	—	—	5	615	—	2,358	—	1.6	2,545	—	2,545	2,545	—	—	1	102	—
590328	—	—	15	150	—	1,142	—	—	1,727	—	1,727	1,727	—	—	1	84	—
590330	—	—	275	25	—	1,310	—	2.2	2,835	—	2,835	2,835	—	—	1	142	25
590332	—	—	4,207	2,889	—	10,598	—	11.8	17,166	—	17,166	17,166	1	2	7	540	12
TOTALS	21.3	144.0	5,040	4,016	484.8	21,940	3,517	82.8	30,199	1,035	31,234	34,751	1	2	13	1,336	37

PROJECT NO. I-5746C
MECKLENBURG COUNTY
 BRIDGE NO. 44,48,138,320,322
326,327,328,330,332

SHEET 2 OF 2

DocuSigned by:

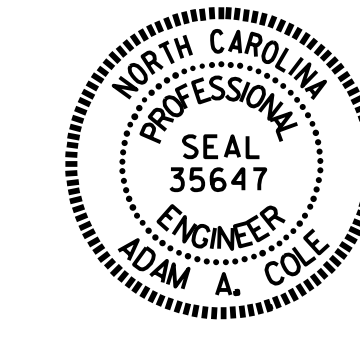 02E839F4B014C5...



8/23/2021

STATE OF NORTH CAROLINA
 DEPARTMENT OF TRANSPORTATION
 RALEIGH

TOTAL BILL OF MATERIAL

DRAWN BY : REZA KOUCHEKI DATE : 05/2021
 CHECKED BY : H.A. LOCKLEAR DATE : 05/2021

DOCUMENT NOT CONSIDERED
 FINAL UNLESS ALL
 SIGNATURES COMPLETED

REVISIONS						SHEET NO.
NO.	BY:	DATE:	NO.	BY:	DATE:	S-2
1			3			TOTAL SHEETS
2			4			274