



NOTES

GENERAL DRAWING INFORMATION IS TAKEN FROM THE ORIGINAL PLANS AND THE ROUTINE INSPECTION REPORT DATED 09/16/2020.

BRIDGE ORIENTATION CONFORMS TO EXISTING BRIDGE PLANS.

SCOPE OF WORK


- DEMOLISH EXISTING END BENT JOINTS.
- RECONSTRUCT END BENT JOINTS, AND INSTALL FOAM JOINT SEALS.
- SHOTBLAST EXISTING CONCRETE DECK.
- APPLY SILANE FOR DECK TREATMENT.
- CLEAN END BENT AND BENT CAPS AND APPLY EPOXY COATING.
- CLEAN AND PAINT BEARINGS WITH HRCSA.
- PERFORM SHOTCRETE AND CONCRETE REPAIRS IN PREPARED AREAS
- EPOXY INJECTION OF CONCRETE CRACKS.
- REMOVE DEBRIS FROM TOP OF END BENT AND BENT CAPS AND APPLY EPOXY COATING

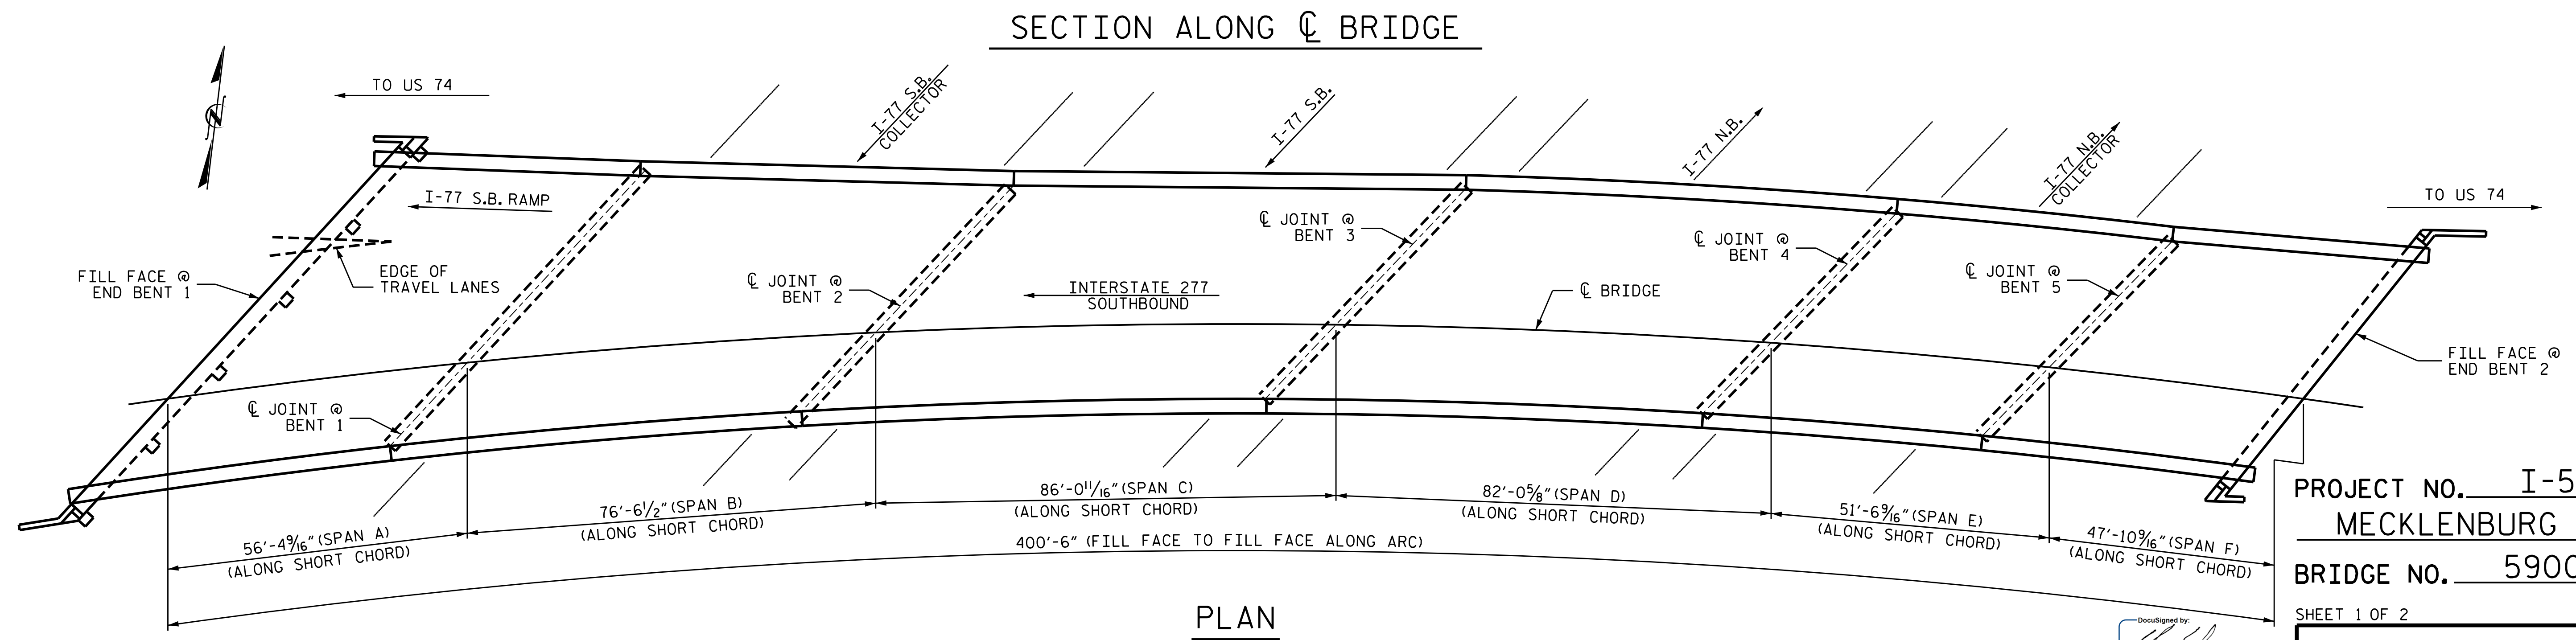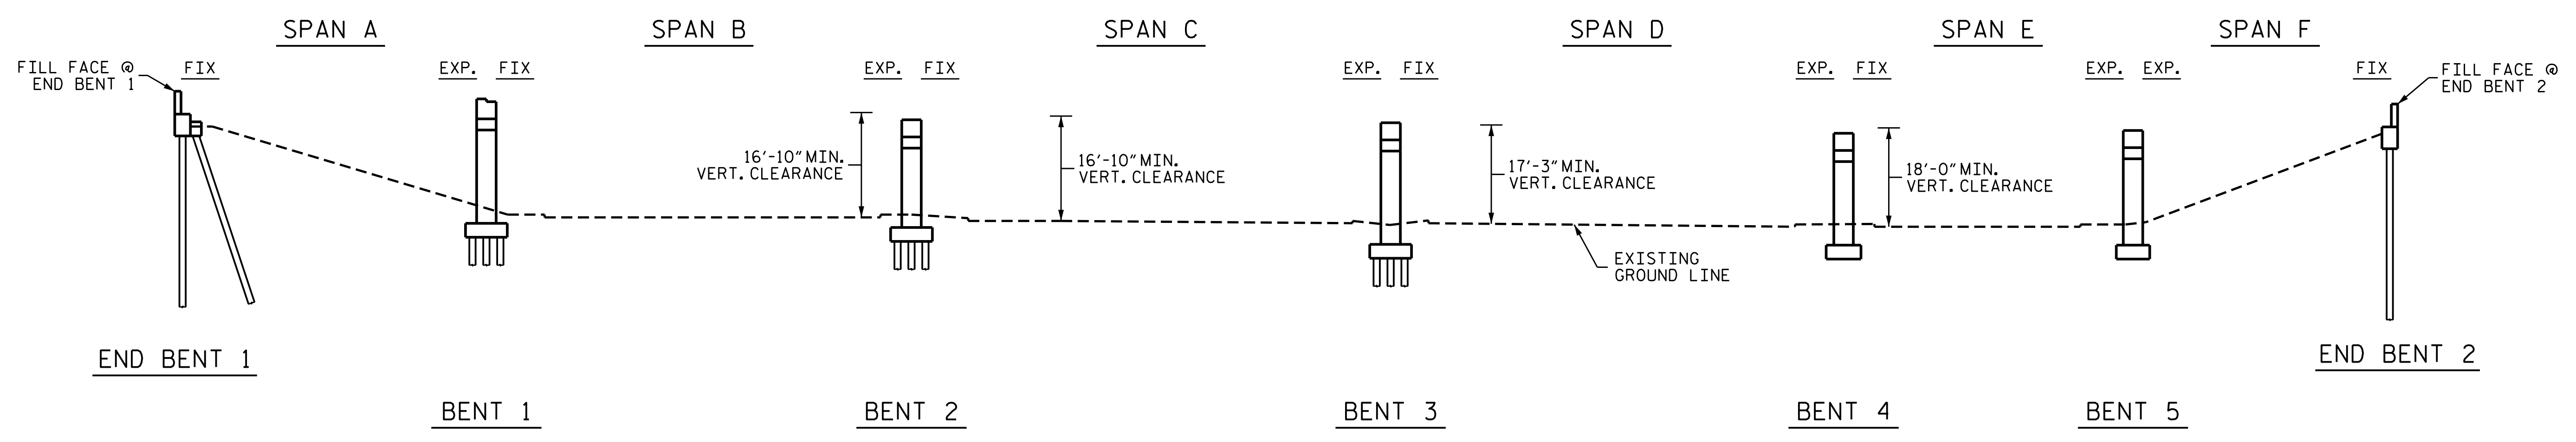

PLAN

PROJECT NO. I-5746C
 MECKLENBURG COUNTY
 BRIDGE NO. 590048

SHEET 1 OF 2

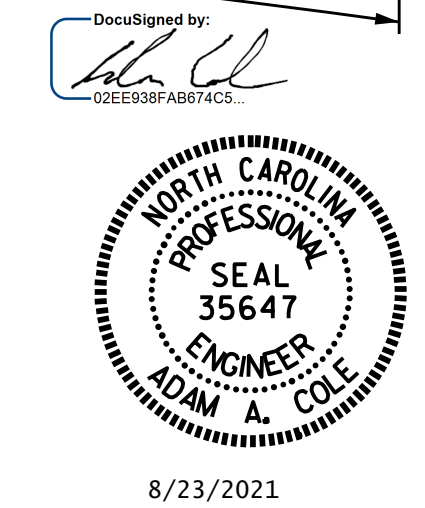

STATE OF NORTH CAROLINA
 DEPARTMENT OF TRANSPORTATION
 RALEIGH

GENERAL DRAWING
 FOR BRIDGE ON I-277
 OVER INTERSTATE 77

I HEREBY CERTIFY THAT THIS STRUCTURE WAS REHABILITATED ACCORDING TO THESE PLANS OR AS NOTED HEREIN.

 DATE

DRAWN BY : R. L. PUTEK DATE : 05/2021
 CHECKED BY : H.A. LOCKLEAR DATE : 05/2021

DOCUMENT NOT CONSIDERED FINAL UNLESS ALL SIGNATURES COMPLETED

REVISIONS						SHEET NO.
NO.	BY:	DATE:	NO.	BY:	DATE:	S2-1
1			3			TOTAL SHEETS
2			4			274