

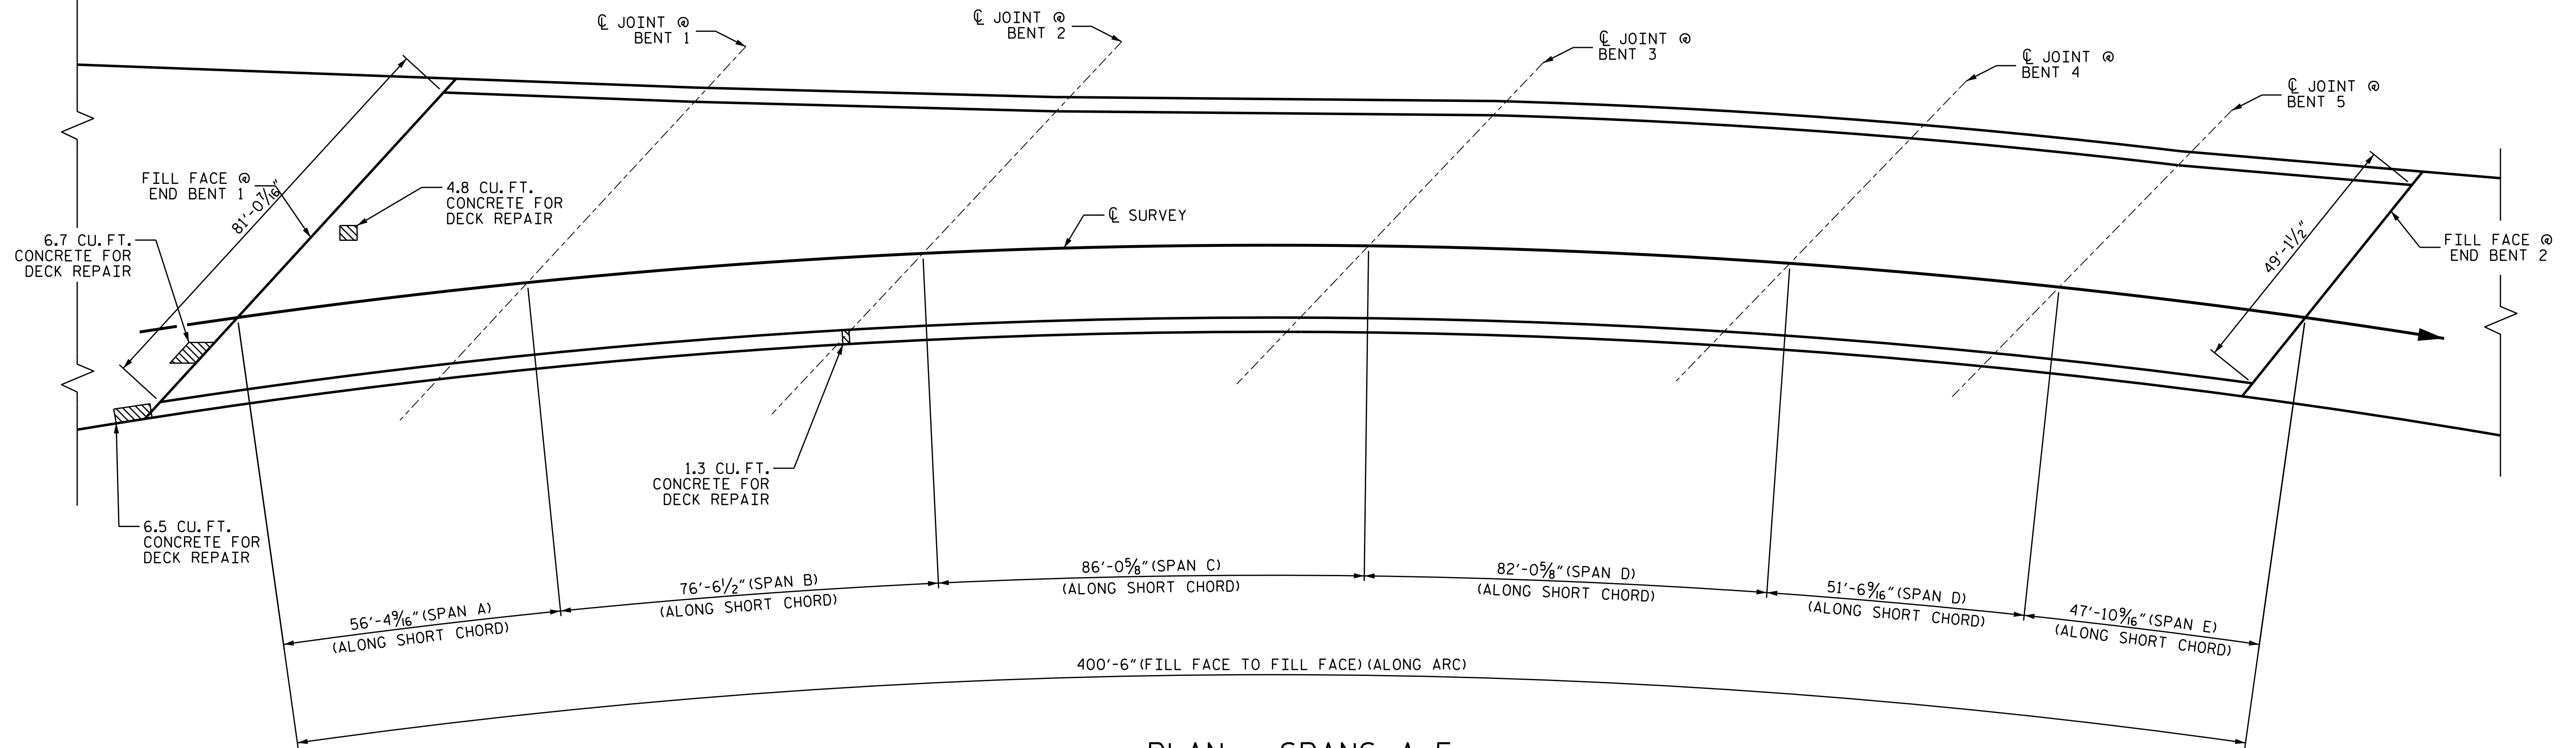
NOTES:

REPAIR LOCATIONS AND ESTIMATED QUANTITIES ARE GIVEN WITH THE BEST INFORMATION AVAILABLE. IF ADDITIONAL REPAIRS NOT SHOWN ON THE DRAWINGS ARE DEEMED NECESSARY BY THE ENGINEER, THE ENGINEER WILL NOTE ON THE DRAWINGS THE APPROXIMATE LOCATIONS AND DESCRIPTION OF THE REPAIRS AND ADJUST THE ACTUAL QUANTITIES ENTERED INTO THE AS-BUILT REPAIR QUANTITY TABLE.

 CONCRETE FOR DECK REPAIR

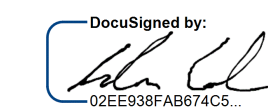
SUMMARY OF QUANTITIES

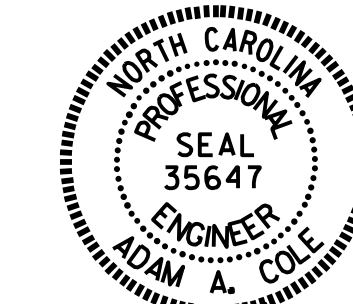
	ESTIMATE	ACTUAL
CONCRETE FOR DECK REPAIR	19.3 CU. FT.	



PLAN - SPANS A-E

PROJECT NO. I-5746C
MECKLENBURG COUNTY
 BRIDGE NO. 590048

DocuSigned by:

 102E98PAB074C3



8/23/2021

STATE OF NORTH CAROLINA
 DEPARTMENT OF TRANSPORTATION
 RALEIGH

DECK SURFACE REPAIR

DRAWN BY : M. G. SHAIKH DATE : .05/2021
 CHECKED BY : H. LOCKLEAR DATE : .06/2021

DOCUMENT NOT CONSIDERED
 FINAL UNLESS ALL
 SIGNATURES COMPLETED

REVISIONS						SHEET NO.
NO.	BY:	DATE:	NO.	BY:	DATE:	
1			3			S2-4
2			4			TOTAL SHEETS 274