


--	--	--	--	--	--	--	--	--	--

SPAN C
SPAN B

TOP OF CAP

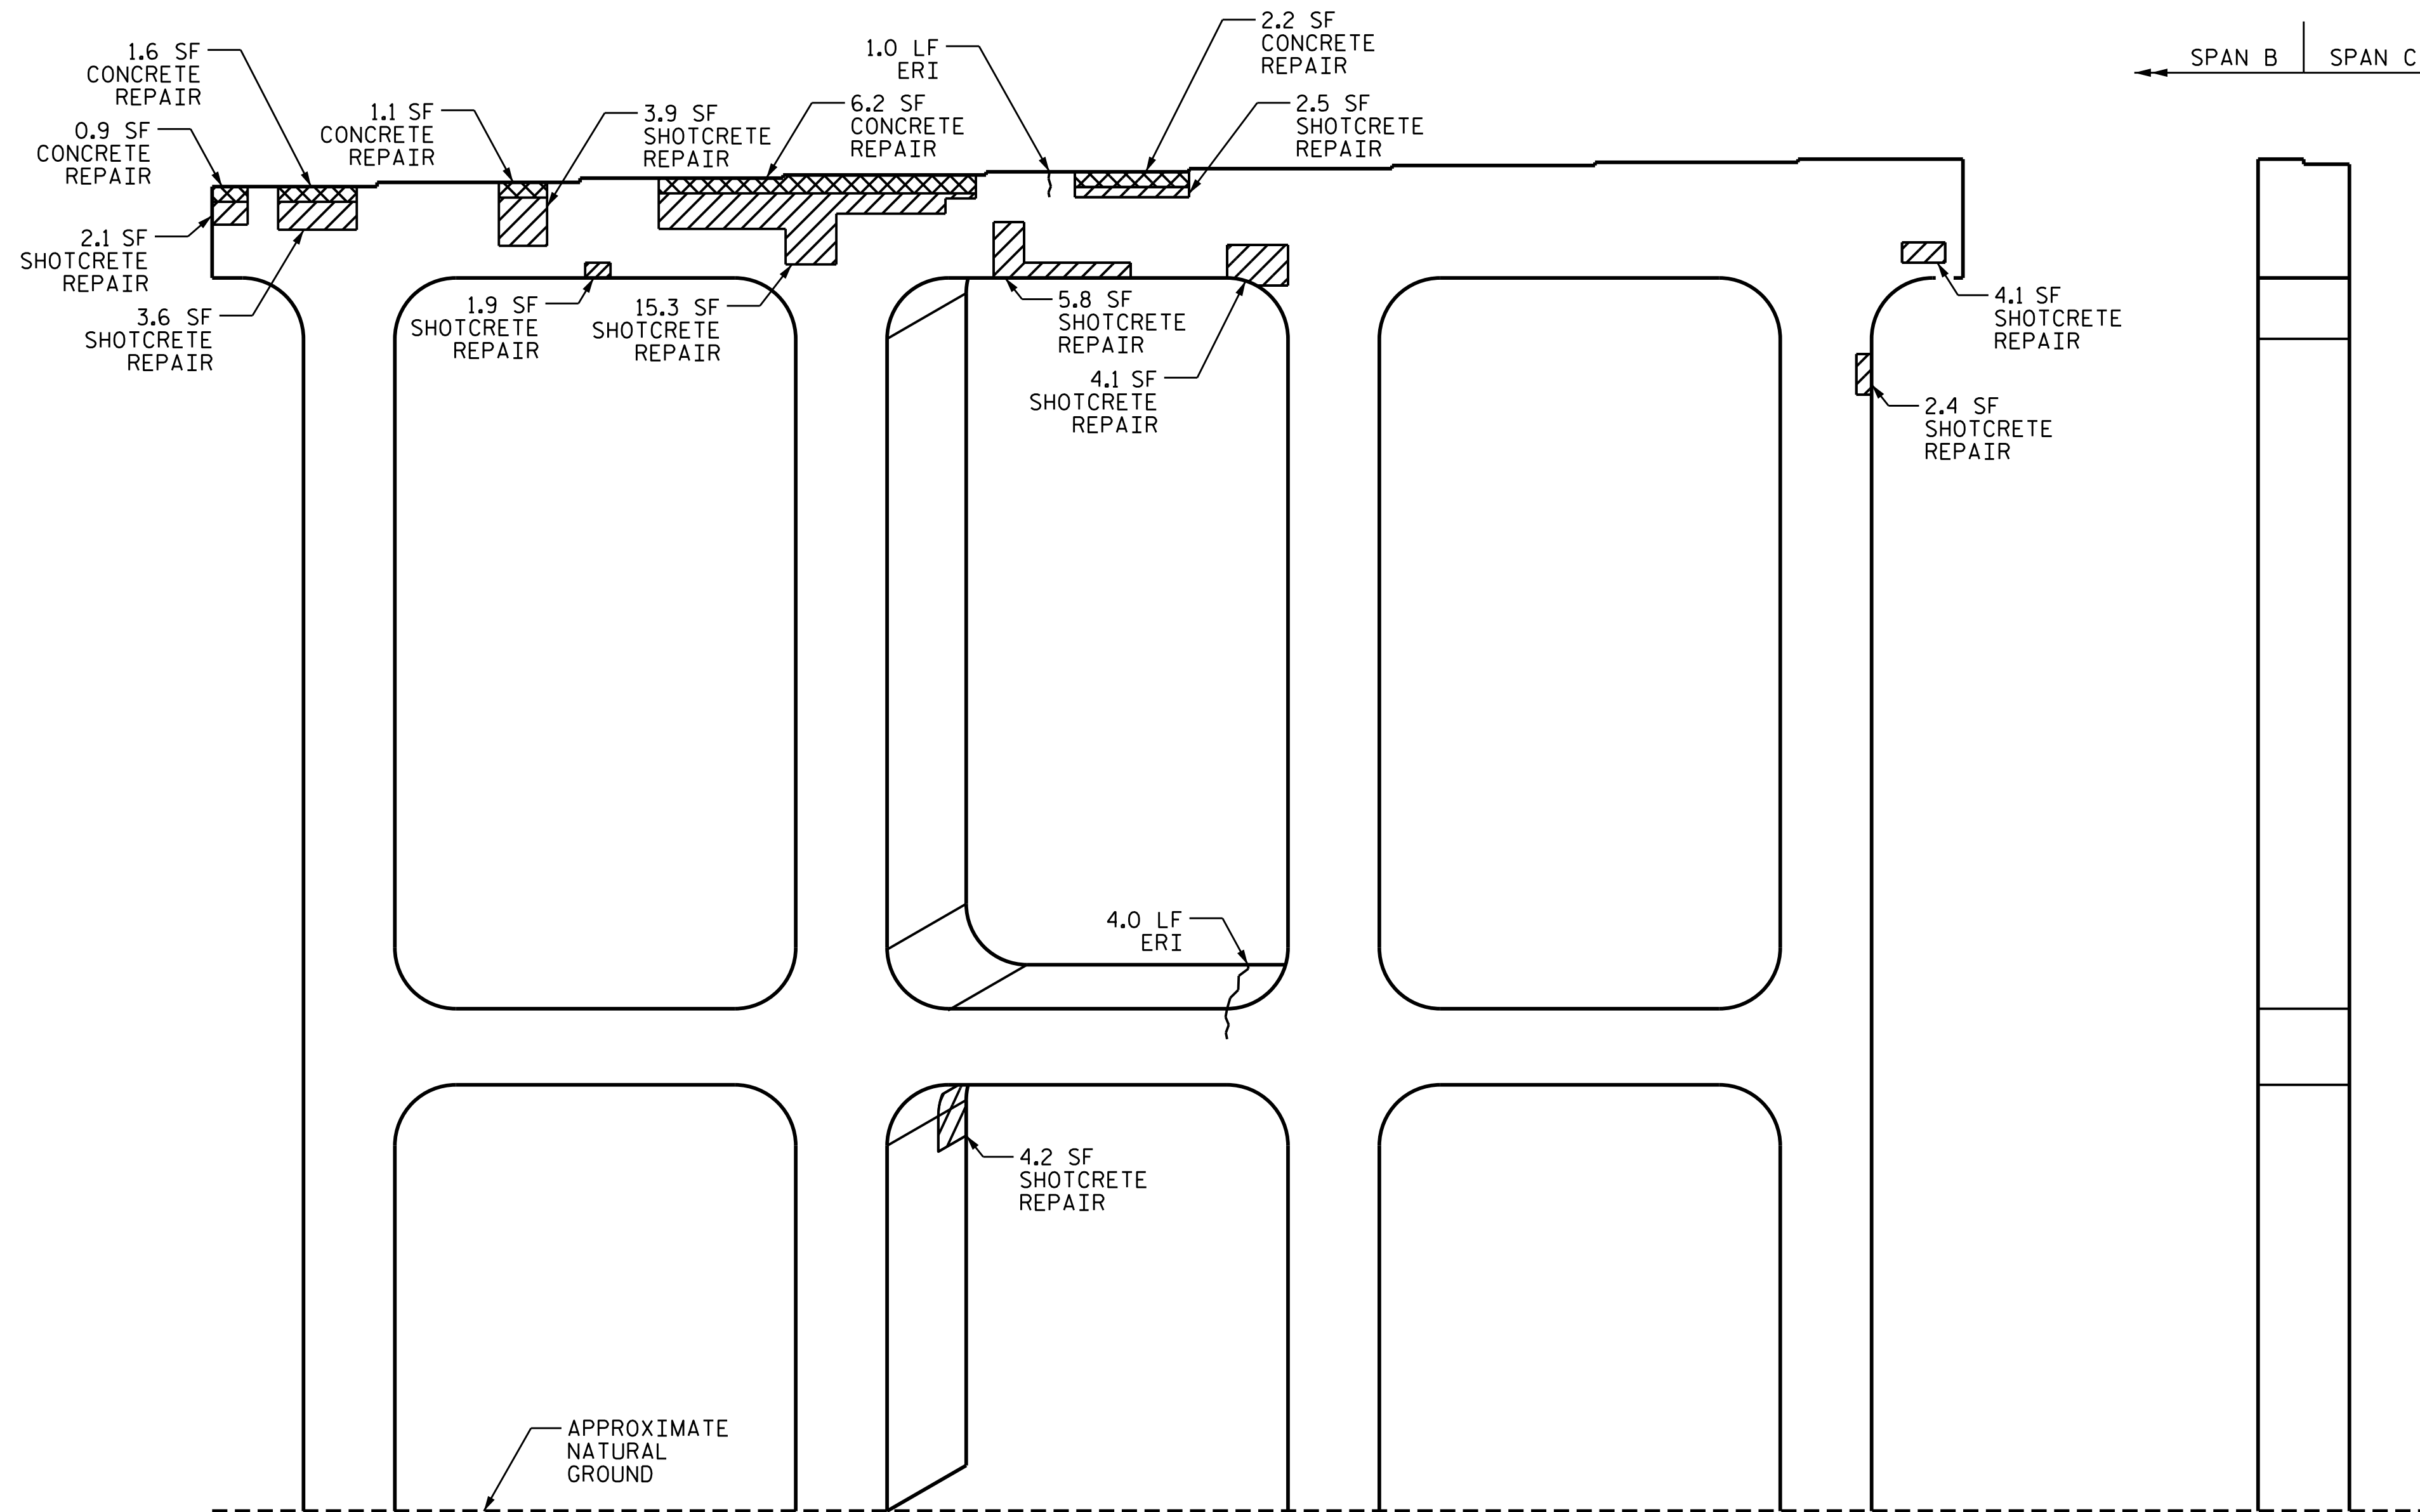

ELEVATION

END VIEW

BENT 2 NORTHBOUND

AS-BUILT REPAIR QUANTITY TABLE				
BENT 2 NORTHBOUND	QUANTITIES			
	ESTIMATE		ACTUAL	
SHOTCRETE REPAIRS	AREA SQ. FT.	VOLUME CU. FT.	AREA SQ. FT.	VOLUME CU. FT.
CAP	43.3	21.7		
COLUMN & STRUTS	6.6	3.3		
CONCRETE REPAIRS	AREA SQ. FT.	VOLUME CU. FT.	AREA SQ. FT.	VOLUME CU. FT.
CAP	12.0	6.0		
COLUMN & STRUTS	0.0	0.0		
EPOXY RESIN INJECTION		LIN. FT.		LIN. FT.
CAP		1.0		
COLUMN & STRUTS		4.0		
EPOXY COATING		SQ. FT.		SQ. FT.
TOP OF BENT CAP & STRUTS		316		

VALUES IN CHART REPRESENT ESTIMATED REPAIR TOTALS AFTER REMOVAL OF UNSOUND CONCRETE, MINIMUM OF 1" BEHIND REBAR AND MINIMUM 2" CLEARANCE TO SAWCUT. SEE "TYPICAL CAP AND COLUMN REPAIR DETAILS" SHEET.

NOTES

REPAIR LOCATIONS AND ESTIMATE OF QUANTITIES ARE GIVEN BASED ON THE BEST INFORMATION AVAILABLE. IF ADDITIONAL REPAIRS NOT SHOWN ON THE DRAWINGS ARE DEEMED NECESSARY BY THE ENGINEER, THE ENGINEER WILL NOTE ON THE DRAWINGS THE APPROXIMATE LOCATION AND DESCRIPTION OF THE REPAIRS AND ENTER THE ACTUAL QUANTITIES INTO THE AS-BUILT REPAIR QUANTITY TABLE.

CONCRETE REPAIRS MAY BE SUBSTITUTED IN LIEU OF SHOTCRETE REPAIRS WITH THE APPROVAL OF THE ENGINEER.

FOR SHOTCRETE REPAIR, SEE SPECIAL PROVISION.

FOR CONCRETE REPAIR, SEE SPECIAL PROVISION.

FOR EPOXY RESIN INJECTION, SEE SPECIAL PROVISION.

CLEAN AND REMOVE DEBRIS FROM THE TOP OF THE CAP AND STRUTS. EPOXY COATING SHALL BE APPLIED TO THE TOP SURFACE OF THE CAP AND STRUTS. THE CONTRACTOR SHALL NOT COAT THE AREA OF THE CAP BENEATH THE MASONRY PLATES. FOR EPOXY COATING, SEE SPECIAL PROVISIONS.


AFTER SATISFACTORY COMPLETION OF SHOTCRETE, CONCRETE AND ERI REPAIRS, REPAIR EXISTING MURAL PAINT ON BENTS AND GIRDERS, AS APPROPRIATE.

- CONCRETE REPAIR AREA
- SHOTCRETE REPAIR AREA
- EPOXY RESIN INJECTION (ERI)

PROJ. NO. I-5746C
MECKLENBURG COUNTY
BRIDGE NO. 590322

SHEET 1 OF 2

DocuSigned by:
Adam A. Cole

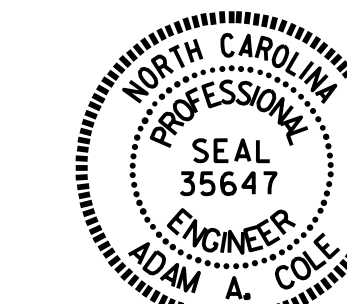

8/23/2021

STATE OF NORTH CAROLINA
DEPARTMENT OF TRANSPORTATION
RALEIGH

BENT 2
NORTHBOUND
SPAN B FACE

DRAWN BY : R.L. PUTEK DATE : .05/2021
CHECKED BY : H.A. KOCKLEAR DATE : .05/2021

NO.	BY:	DATE:	REVISIONS			SHEET NO.
			NO.	BY:	DATE:	
1			3			S5-14
2			4			TOTAL SHEETS 274

DOCUMENT NOT CONSIDERED FINAL UNLESS ALL SIGNATURES COMPLETED