
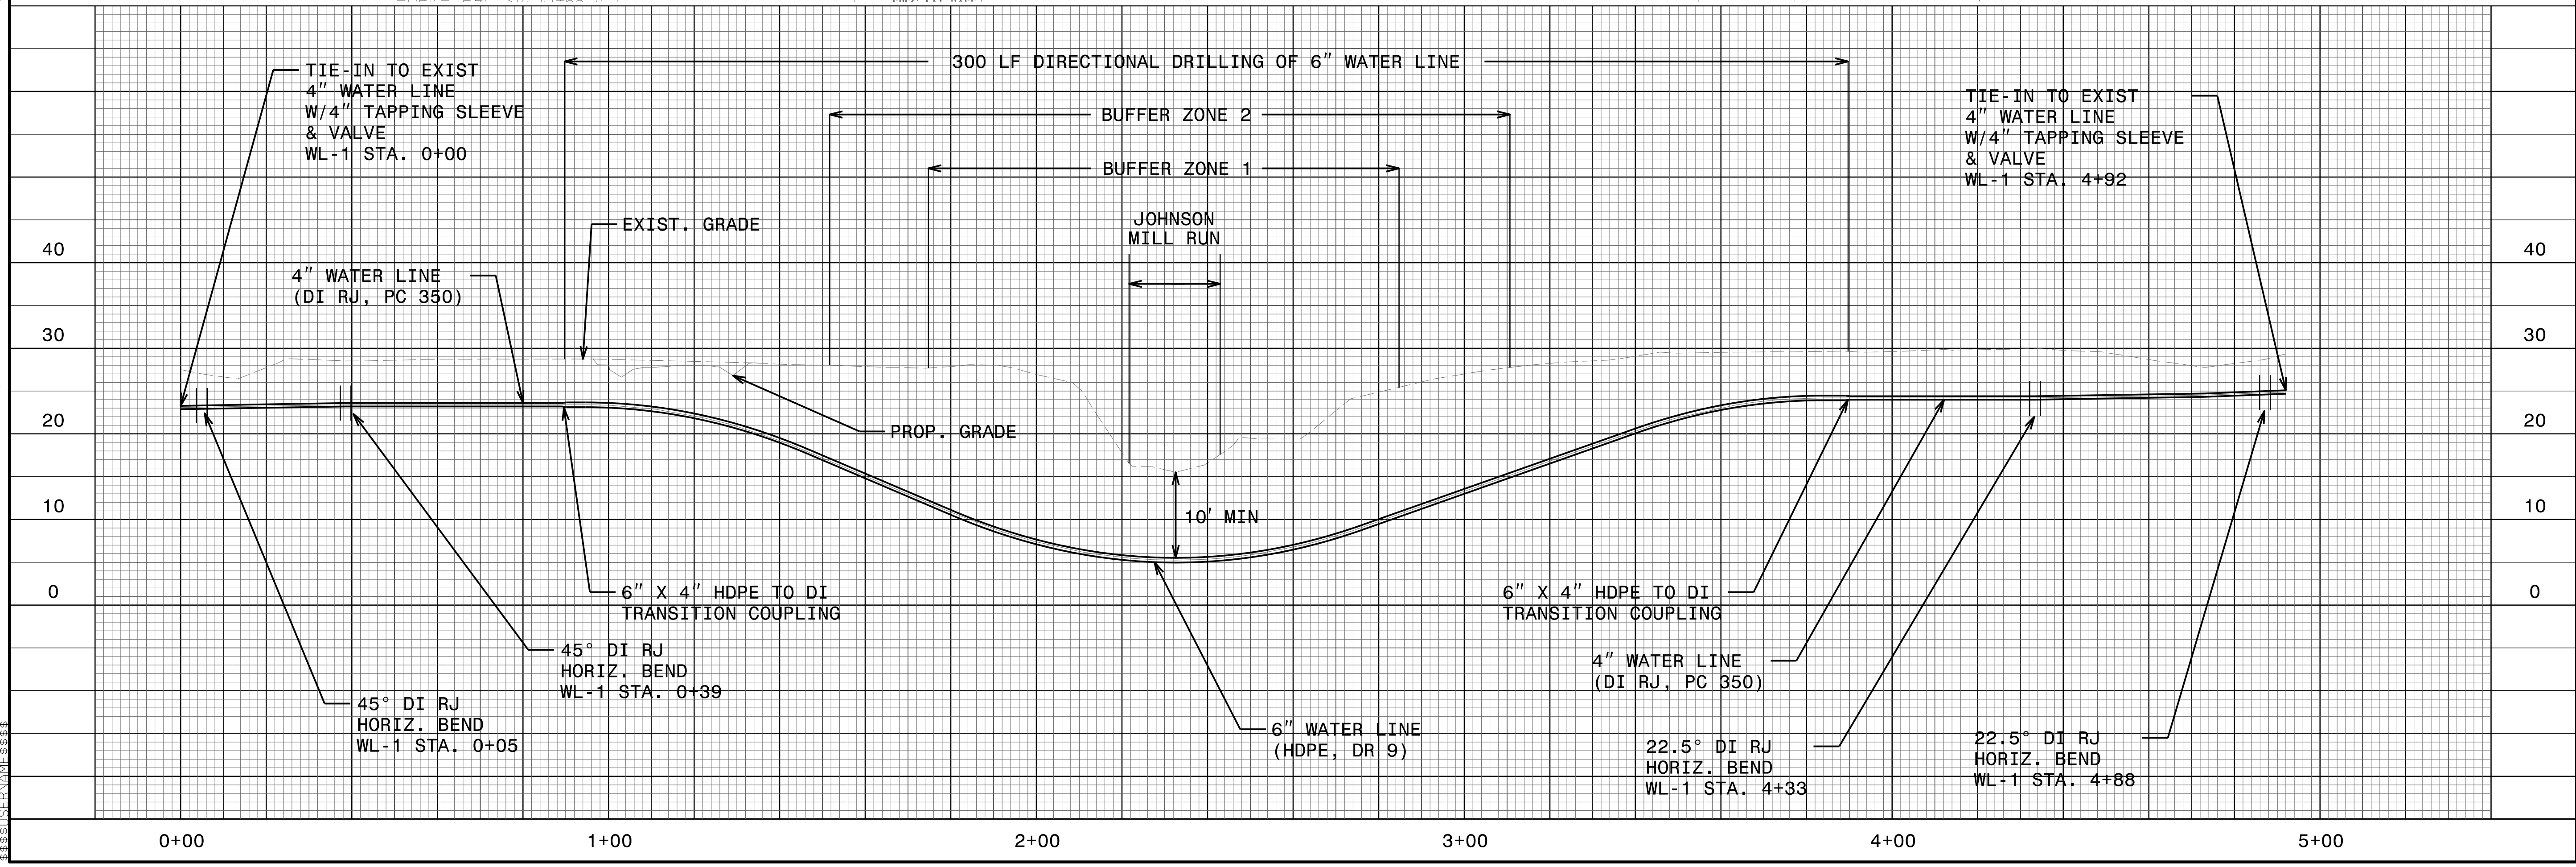
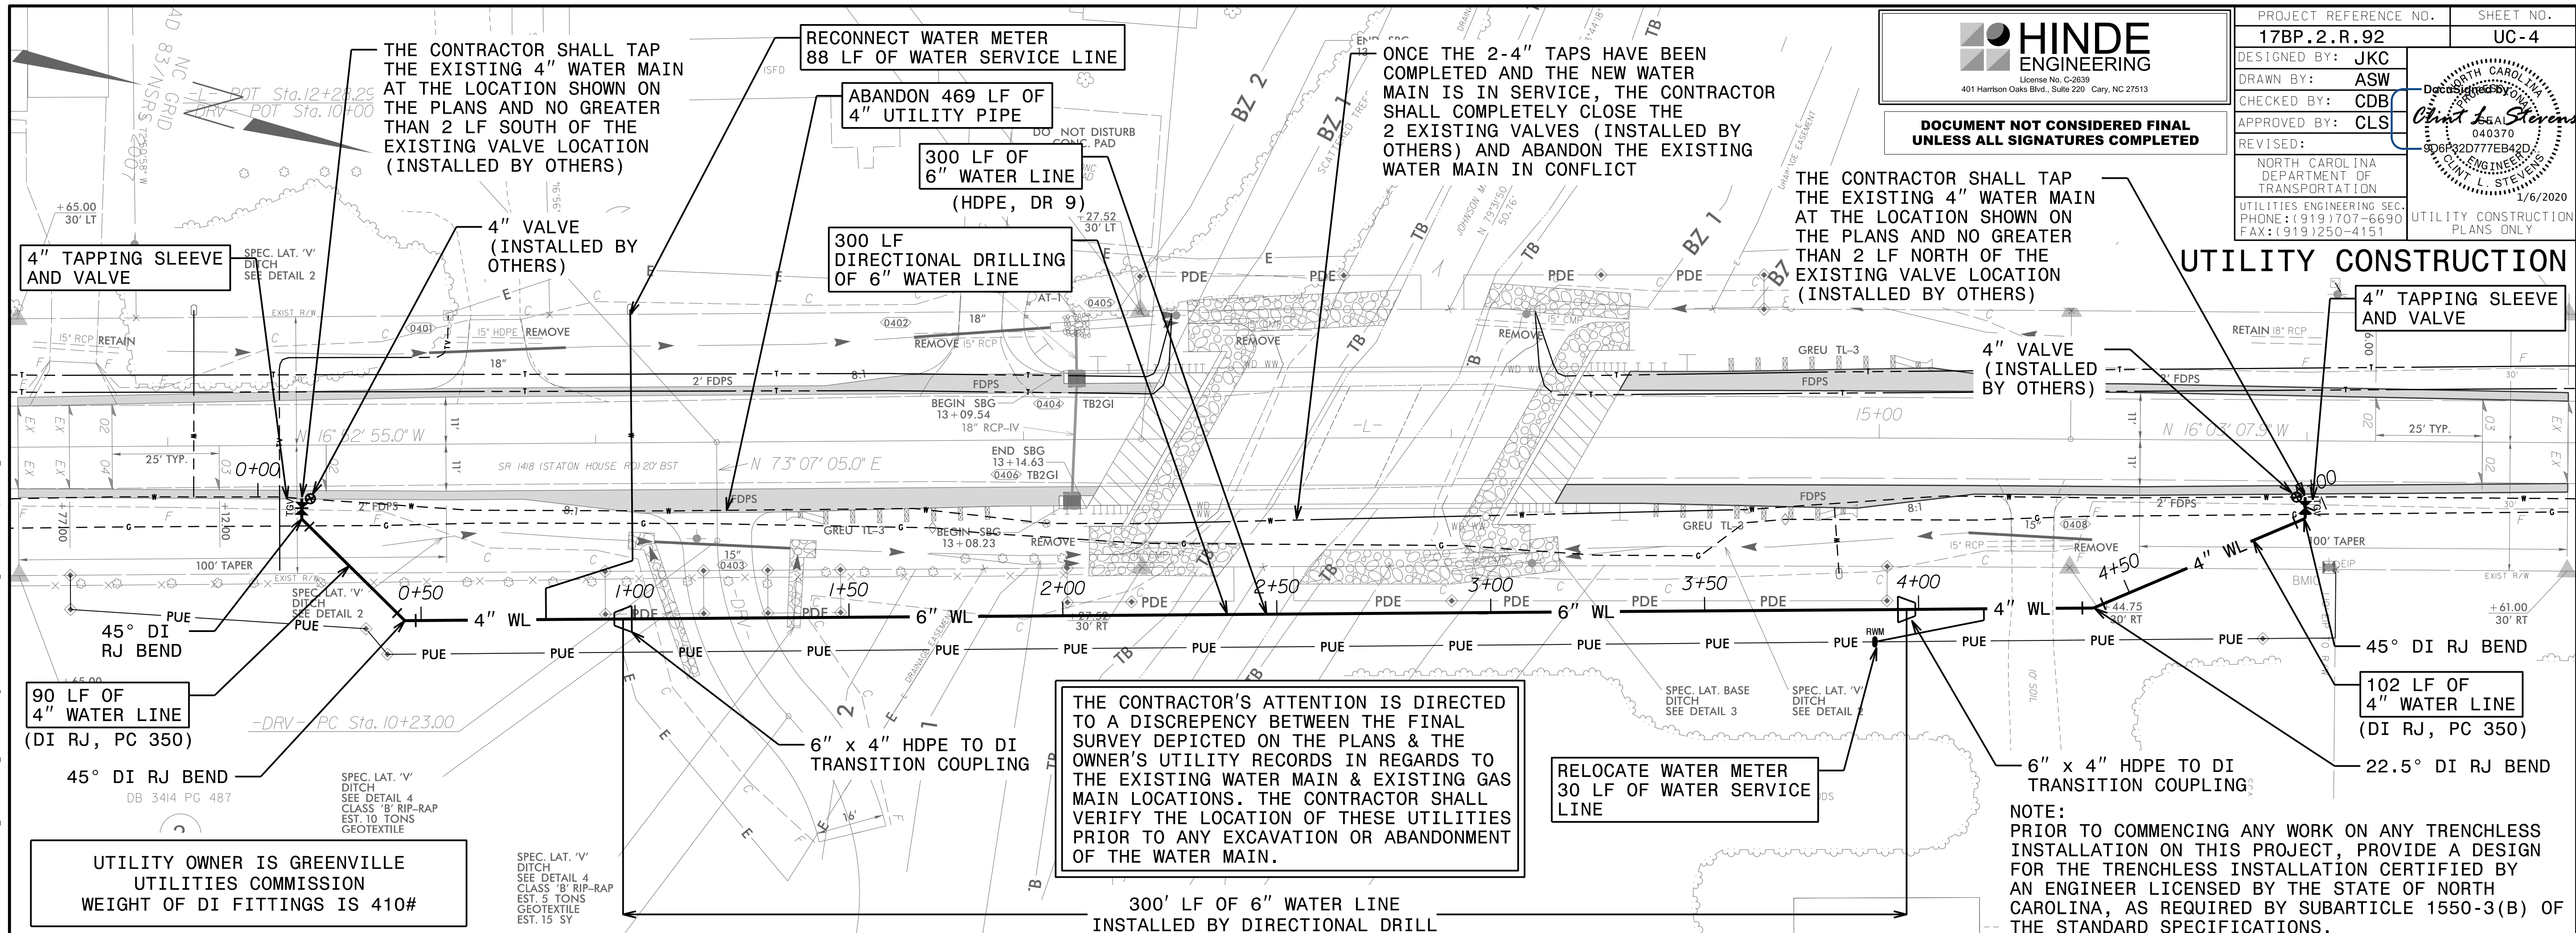


HINDE ENGINEERING
 License No. C-2639
 401 Harrison Oaks Blvd., Suite 220 Cary, NC 27513

**DOCUMENT NOT CONSIDERED FINAL
 UNLESS ALL SIGNATURES COMPLETED**

PROJECT REFERENCE NO. 17BP.2.R.92	SHEET NO. UC-4
DESIGNED BY: JKC	DRAWN BY: ASW
CHECKED BY: CDB	APPROVED BY: CLS
REVISED:	
NORTH CAROLINA DEPARTMENT OF TRANSPORTATION	
UTILITIES ENGINEERING SEC. PHONE: (919) 707-6690 FAX: (919) 250-4151	
UTILITY CONSTRUCTION PLANS ONLY	

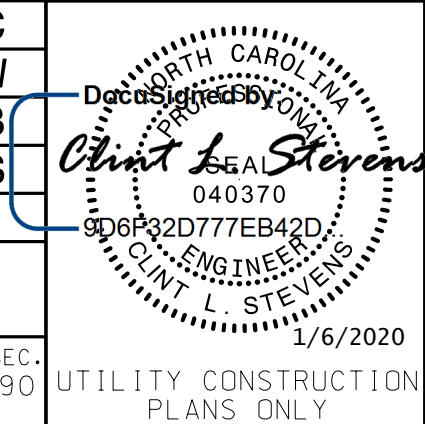

26 JAN 2020 11:27 PROJECTS\2016\A2016703.00.TGS.Dwg-2.LIB.B-4788\Design\Utilities\Engineering\UC\Proj\B-4788.Ut-rd\04_UC04_psh.dgn
 26 JAN 2020 11:27 PROJECTS\2016\A2016703.00.TGS.Dwg-2.LIB.B-4788\Design\Utilities\Engineering\UC\Proj\B-4788.Ut-rd\04_UC04_psh.dgn