


### UTILITIES BY OTHERS

**NOTE:**  
 ALL UTILITY WORK SHOWN ON THIS SHEET WILL BE DONE BY OTHERS. NO PAYMENT WILL BE MADE TO THE CONTRACTOR FOR UTILITY WORK SHOWN ON THIS SHEET.

BEGIN STATE PROJECT 17BP.2.R.92  
 -L- POT Sta. 10+65.00

END STATE PROJECT 17BP.2.R.92  
 -L- POT Sta. 16+61.00

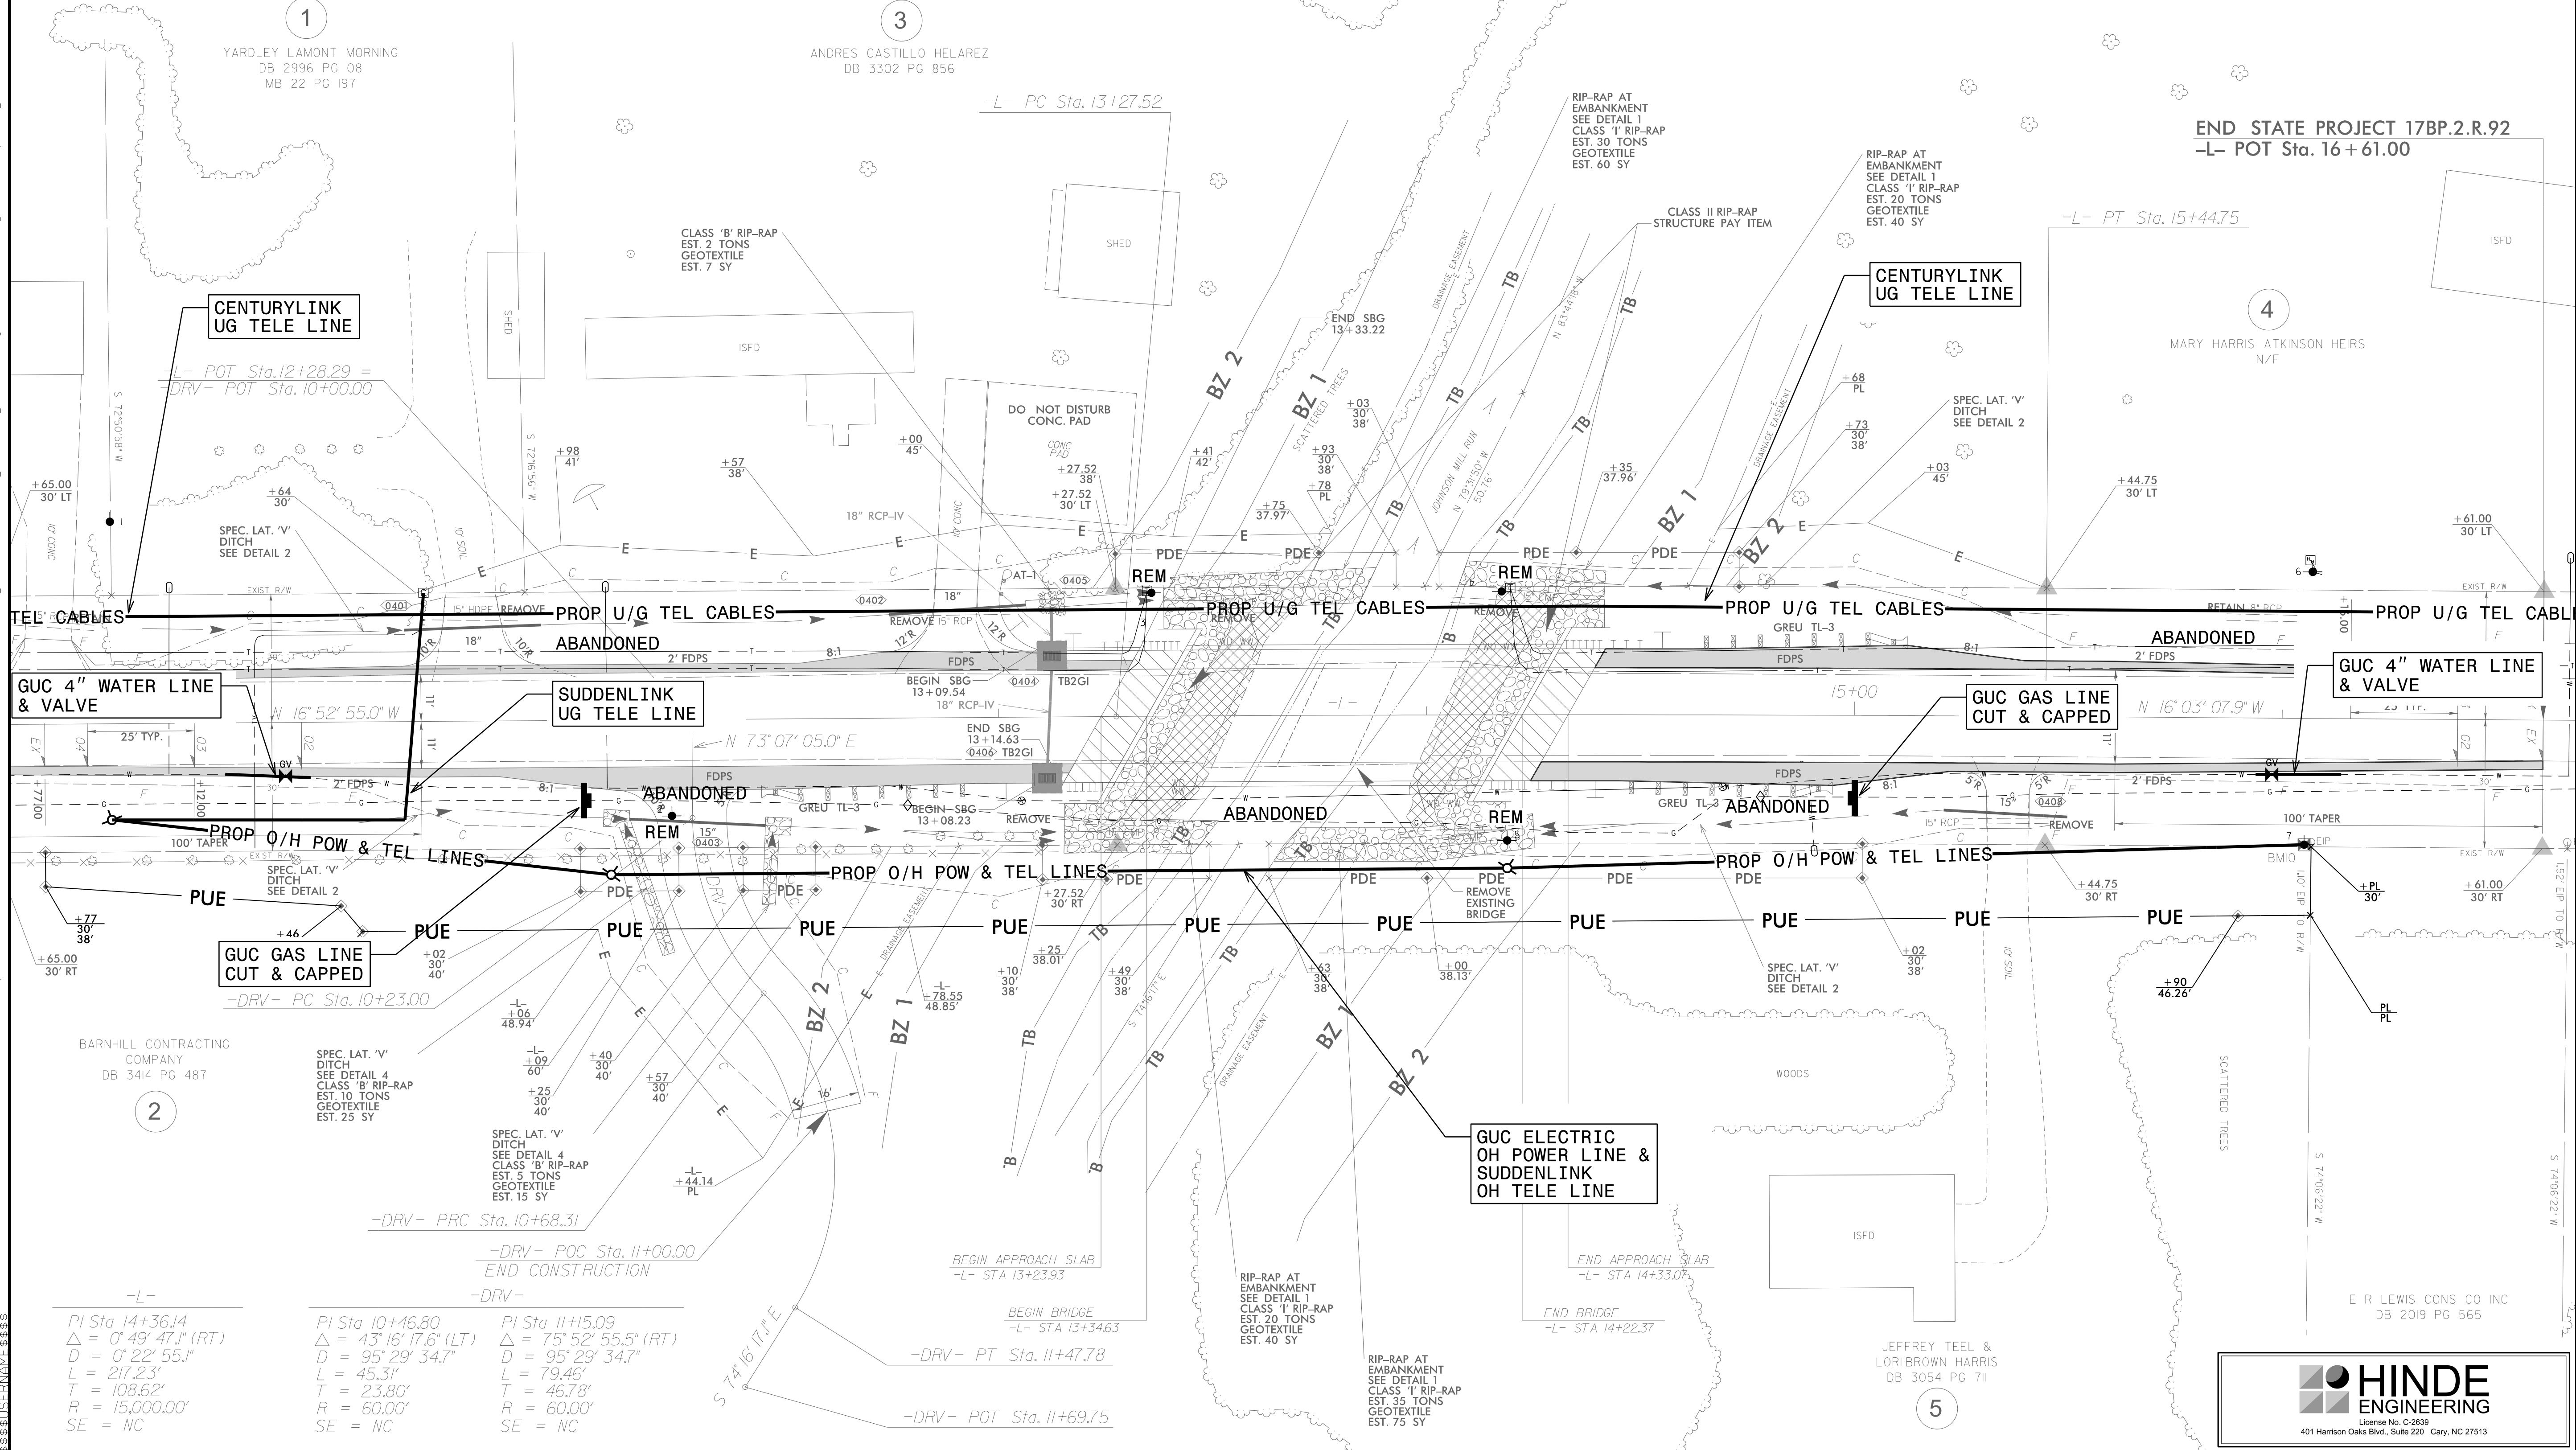

03-DEC-2019 09:15 PROJECTS\2016\A2016703.00\_TGS.Div-2.LIB.B-4788.Design\Utilities\Engineering\UBO\Pro\B-4788\_Ut\_rdy04\_U002\_psh.dgn  
 03-DEC-2019 09:15 PROJECTS\2016\A2016703.00\_TGS.Div-2.LIB.B-4788.Design\Utilities\Engineering\UBO\Pro\B-4788\_Ut\_rdy04\_U002\_psh.dgn  
 03-DEC-2019 09:15 PROJECTS\2016\A2016703.00\_TGS.Div-2.LIB.B-4788.Design\Utilities\Engineering\UBO\Pro\B-4788\_Ut\_rdy04\_U002\_psh.dgn

PI Sta 14+36.14 $\Delta = 0^\circ 49' 47.1''$ (RT) $D = 0^\circ 22' 55.1''$ $L = 217.23'$ $T = 108.62'$ $R = 15,000.00'$ $SE = NC$	PI Sta 10+46.80 $\Delta = 43^\circ 16' 17.6''$ (LT) $D = 95^\circ 29' 34.7''$ $L = 45.31'$ $T = 23.80'$ $R = 60.00'$ $SE = NC$	PI Sta 11+5.09 $\Delta = 75^\circ 52' 55.5''$ (RT) $D = 95^\circ 29' 34.7''$ $L = 79.46'$ $T = 46.78'$ $R = 60.00'$ $SE = NC$
--	--	---