


DETAIL "A"
 (SIMILAR EACH END OF UNIT)
 NOTE: EXTERIOR UNIT SHOWN - INTERIOR UNIT SIMILAR EXCEPT OMIT #5 S3 BARS.

PLAN OF UNIT

PROJECT NO. 17BP.2.R.92
PITT COUNTY
 STATION: 13+78.50 -L-

SHEET 3 OF 5

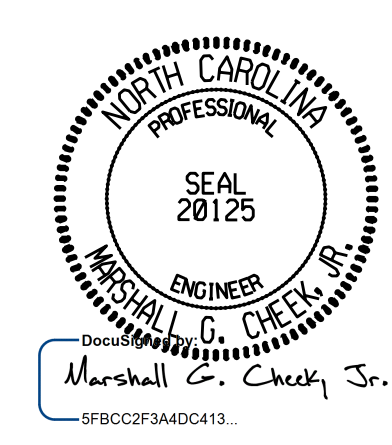

STATE OF NORTH CAROLINA
 DEPARTMENT OF TRANSPORTATION
 RALEIGH

PLAN OF 55' UNIT
 30'-10" CLEAR ROADWAY
 120° SKEW

| | | | |
|----------------|----------|--------------|---------|
| ASSEMBLED BY : | ZCS | DATE : | 06/19 |
| CHECKED BY : | MGC | DATE : | 09/19 |
| DRAWN BY : | DGE 3/09 | REV. 12/5/11 | MAA/AAC |
| CHECKED BY : | BCH 3/09 | REV. 8/14 | MAA/TMG |

10/10/2019
 X:\NCDOT\B-4788\Structures\90\DCN\401.015.B-4788.SMU.C503.730171.dgn
 User:zsm1th

DOCUMENT NOT CONSIDERED FINAL
 UNLESS ALL SIGNATURES COMPLETED

TGS ENGINEERS
 706 HILLSBOROUGH STREET
 SUITE 200
 RALEIGH, NC 27603
 PH (919) 773-8887
 CORP. LICENSE NO.: C-0275

| REVISIONS | | | | | | SHEET NO. |
|-----------|-----|-------|-----|-----|-------|--------------|
| NO. | BY: | DATE: | NO. | BY: | DATE: | S-7 |
| 1 | | | 3 | | | TOTAL SHEETS |
| 2 | | | 4 | | | 19 |

STD. NO. 21" PCS-33.120S-55L