


8/17/99


FOREBAY #4 -126- 470+65 RT

SHEET 1 OF 3
(NOT TO SCALE)

PROJECT REFERENCE NO. 156141075010	SHEET NO. 2D-24
RW SHEET NO.	
HYDRAULICS ENGINEER	
DOCUMENT NOT CONSIDERED FINAL UNLESS ALL SIGNATURES COMPLETED	
TGS ENGINEERS 804-C N. LAFAYETTE ST SHELBY, NC 28150 PH: (704) 476-0003 CORP. LICENSE NO.: C-0275	

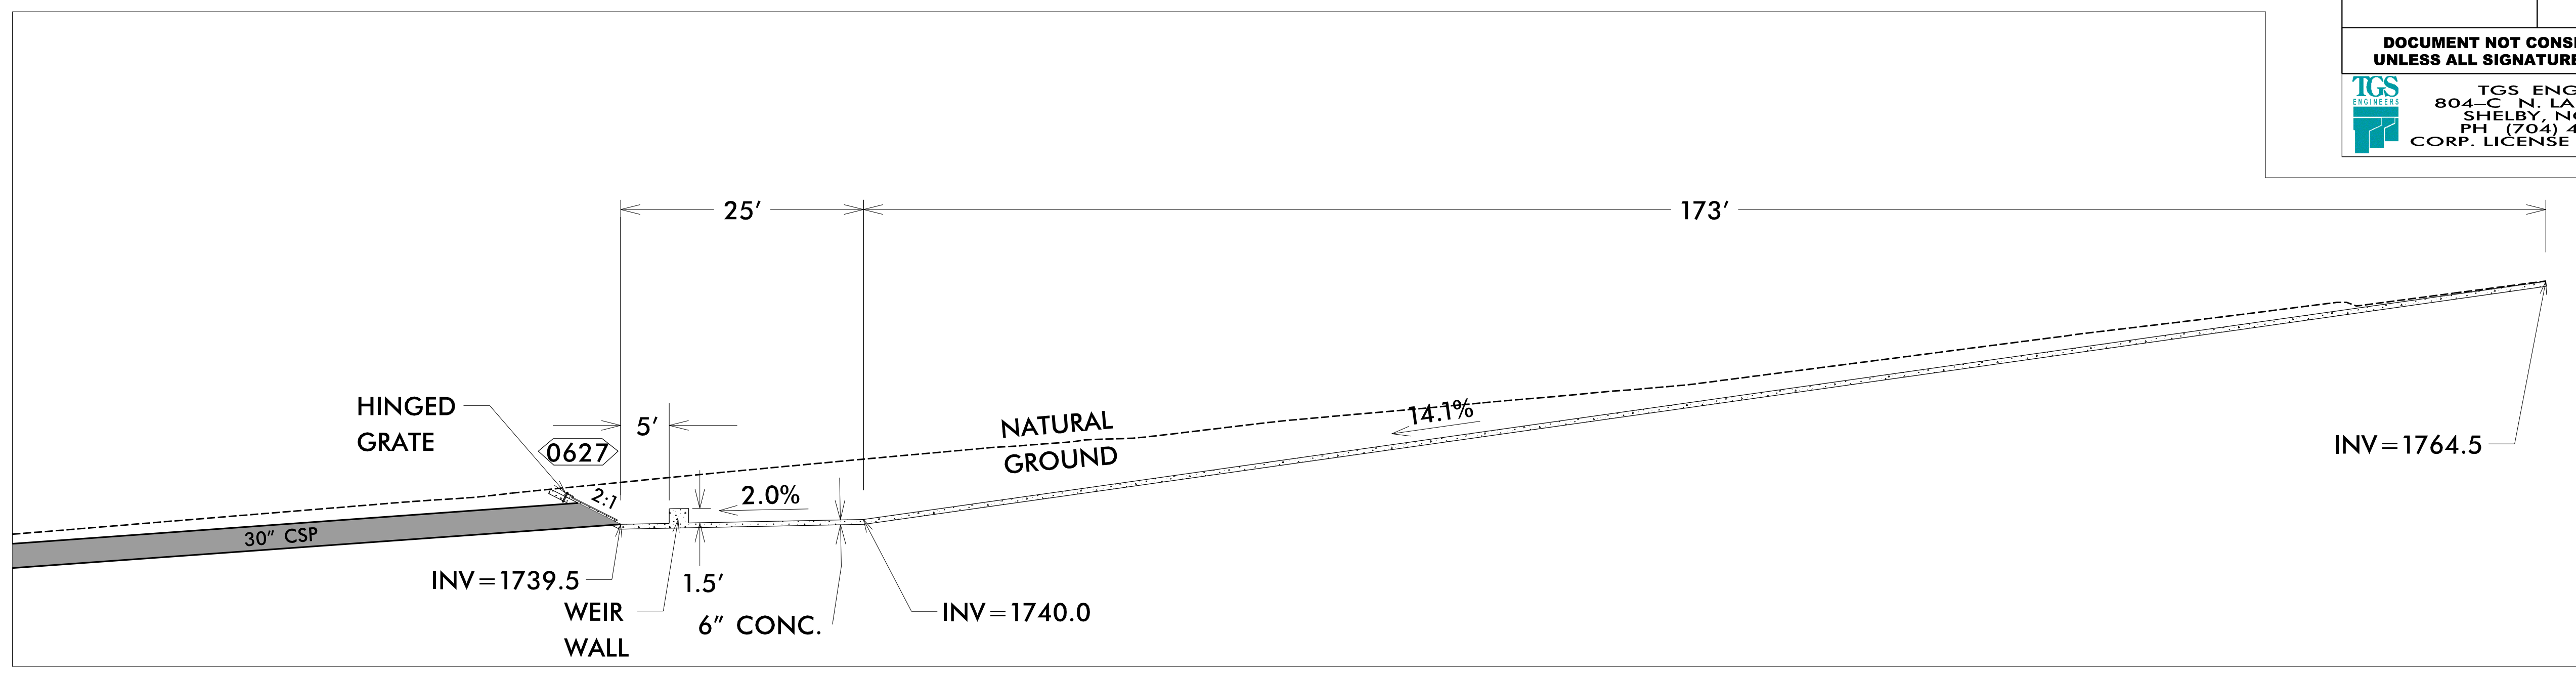

PROFILE VIEW

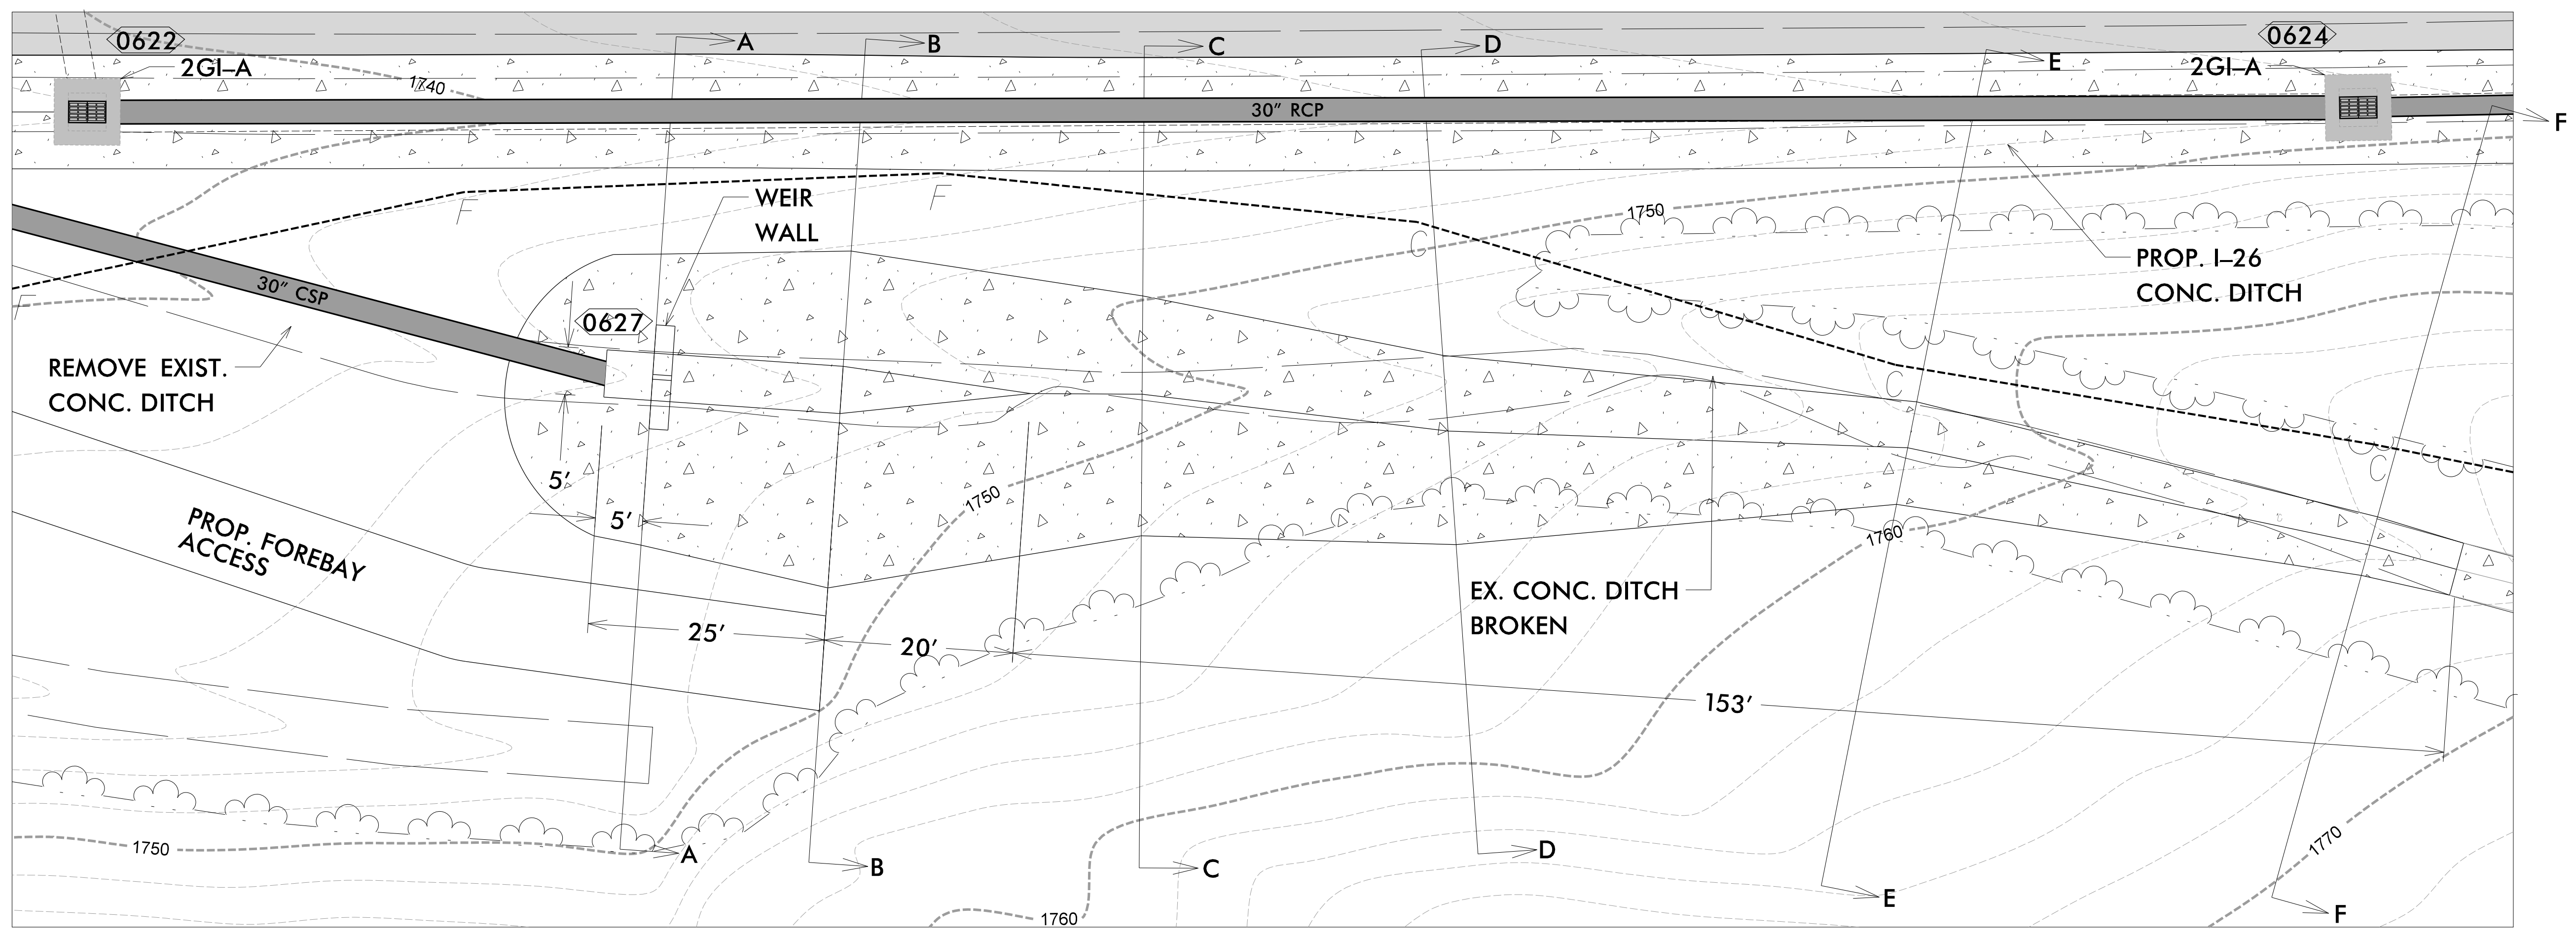

PLAN VIEW

4/7/2021
X:\NC001\I-26 Howard Gap Rd Rehab\Drainage\I-26 Howard Gap_Hydr\Forebay_4_PSH.dgn
User:benegar