

PROJECT REFERENCE NO. 15614.1075010	SHEET NO. 9
RW SHEET NO.	
ROADWAY DESIGN ENGINEER	HYDRAULICS ENGINEER
DOCUMENT NOT CONSIDERED FINAL UNLESS ALL SIGNATURES COMPLETED	
TGS ENGINEERS 804-C N. LAFAYETTE ST SHELBY, NC 28150 PH (704) 476-0003 CORP. LICENSE NO.: C-0275	

ALL EASEMENTS ON THIS SHEET ARE MEASURED FROM -HGR- ALIGNMENT.


NOTE: ALL CSP GASKETS ARE TO BE SLEEVE GASKETS.

LANDSLIDE OUTLINES - ACTIVE

APPROXIMATE CLEARING LIMITS (SEE EC PLANS FOR ADDITIONAL INFORMATION). FINAL LIMITS TO BE SET AS DIRECTED BY THE ENGINEER.

NAD 83/2011

REVISIONS

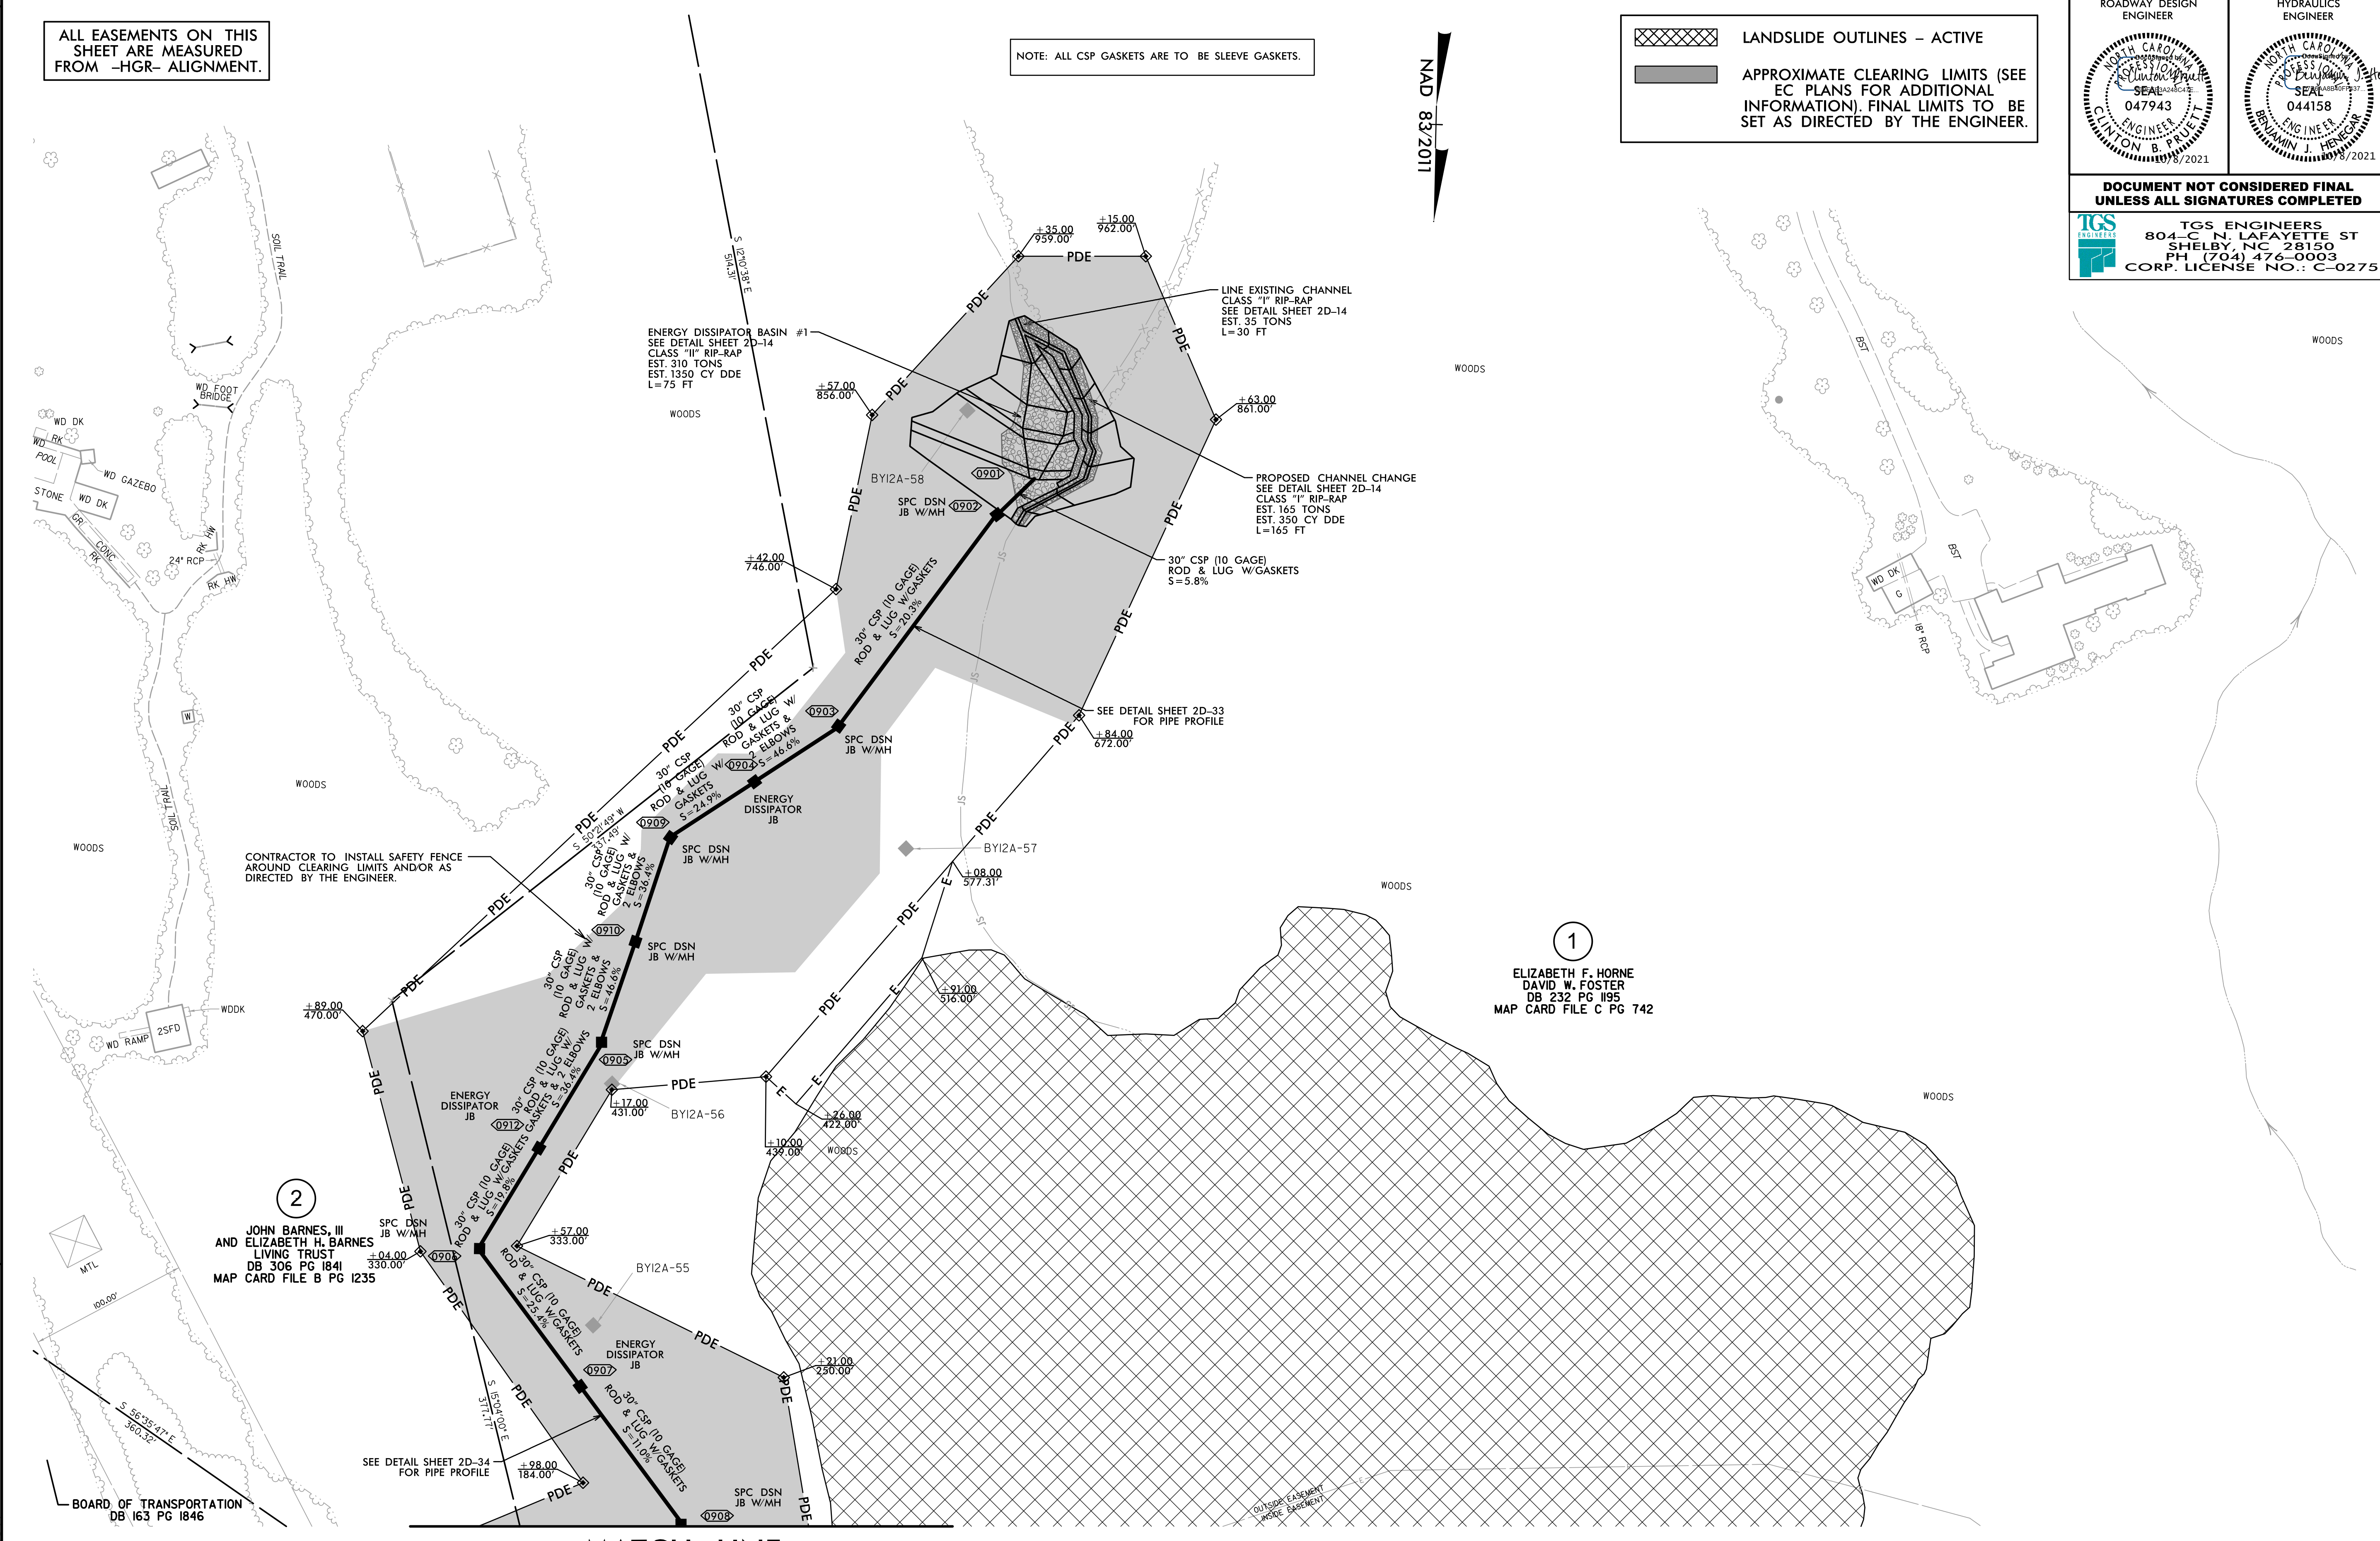

2
 JOHN BARNES, III
 AND ELIZABETH H. BARNES
 LIVING TRUST
 DB 306 PG 1841
 MAP CARD FILE B PG 1235

1
 ELIZABETH F. HORNE
 DAVID W. FOSTER
 DB 232 PG 1195
 MAP CARD FILE C PG 742

BOARD OF TRANSPORTATION
 DB 163 PG 1846

MATCH LINE
 MATCH TO SHEET NO. 5

8/17/99
 10/7/2021
 X:\NCDDOT\1-26 Howard Gap Rd Rehab\Roadway\Project\1-26-Howard Gap_Rdy_psh_09.dgn
 User:scott