
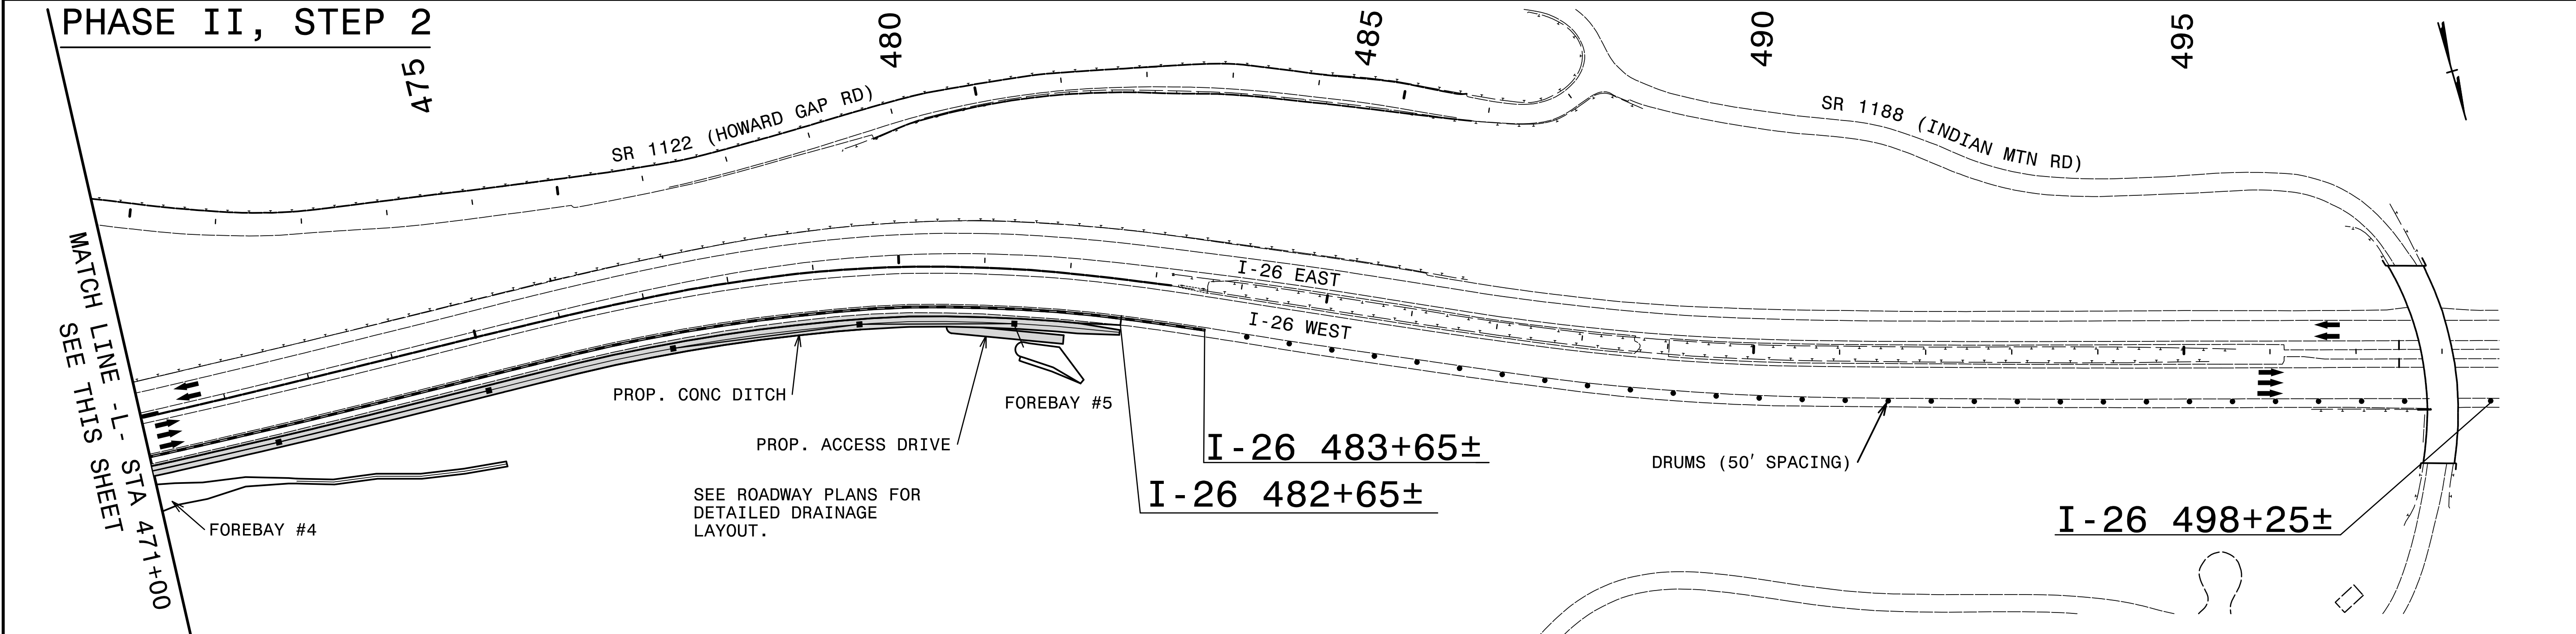
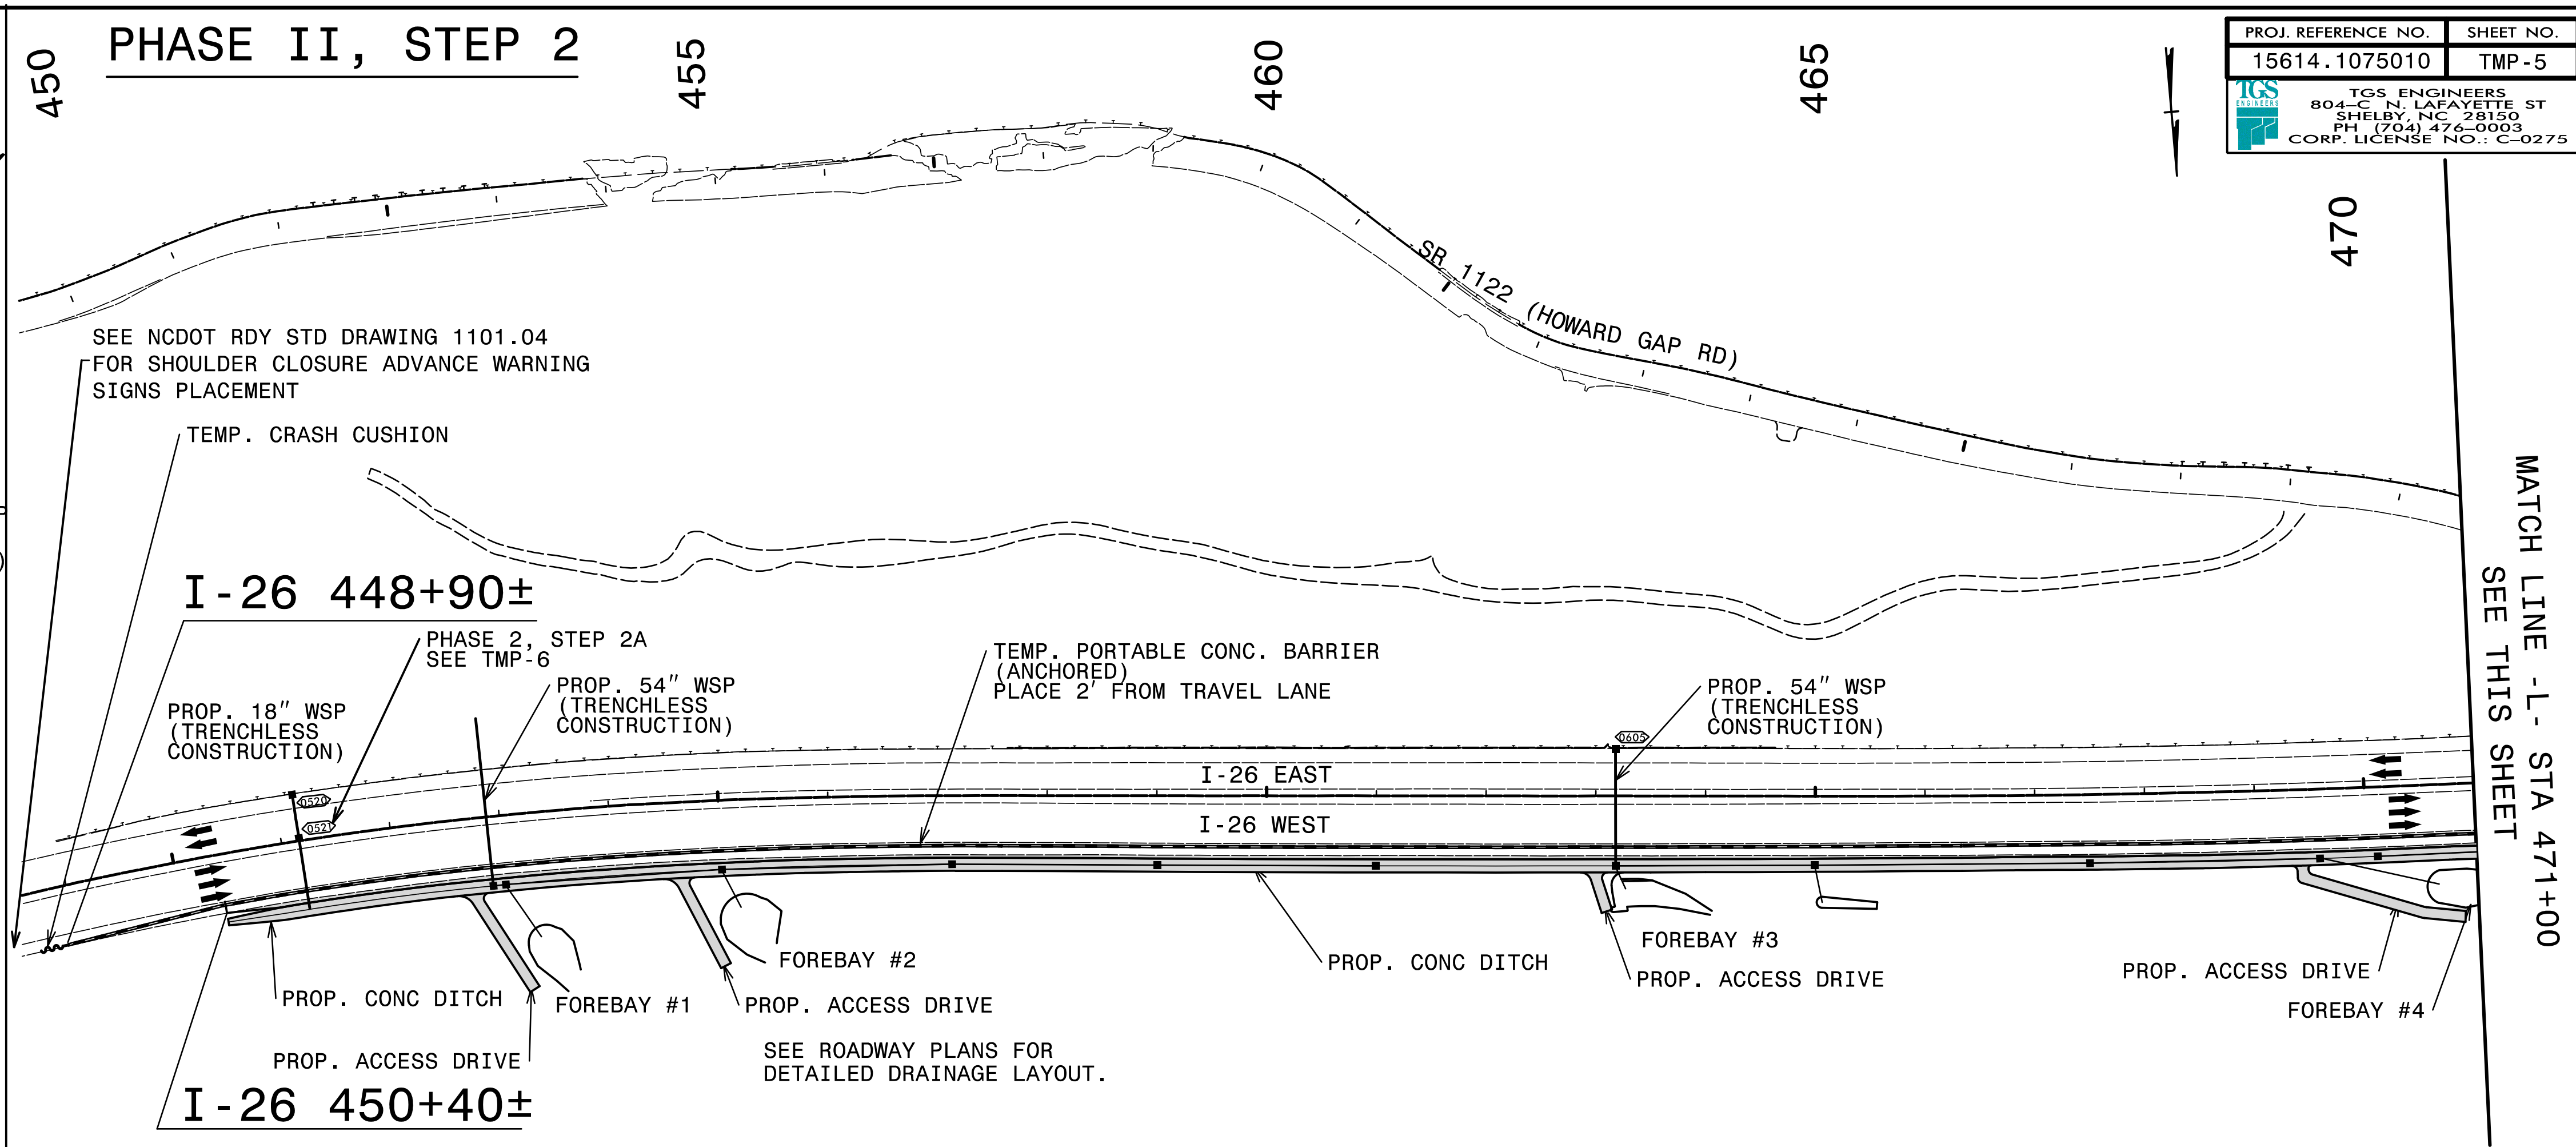
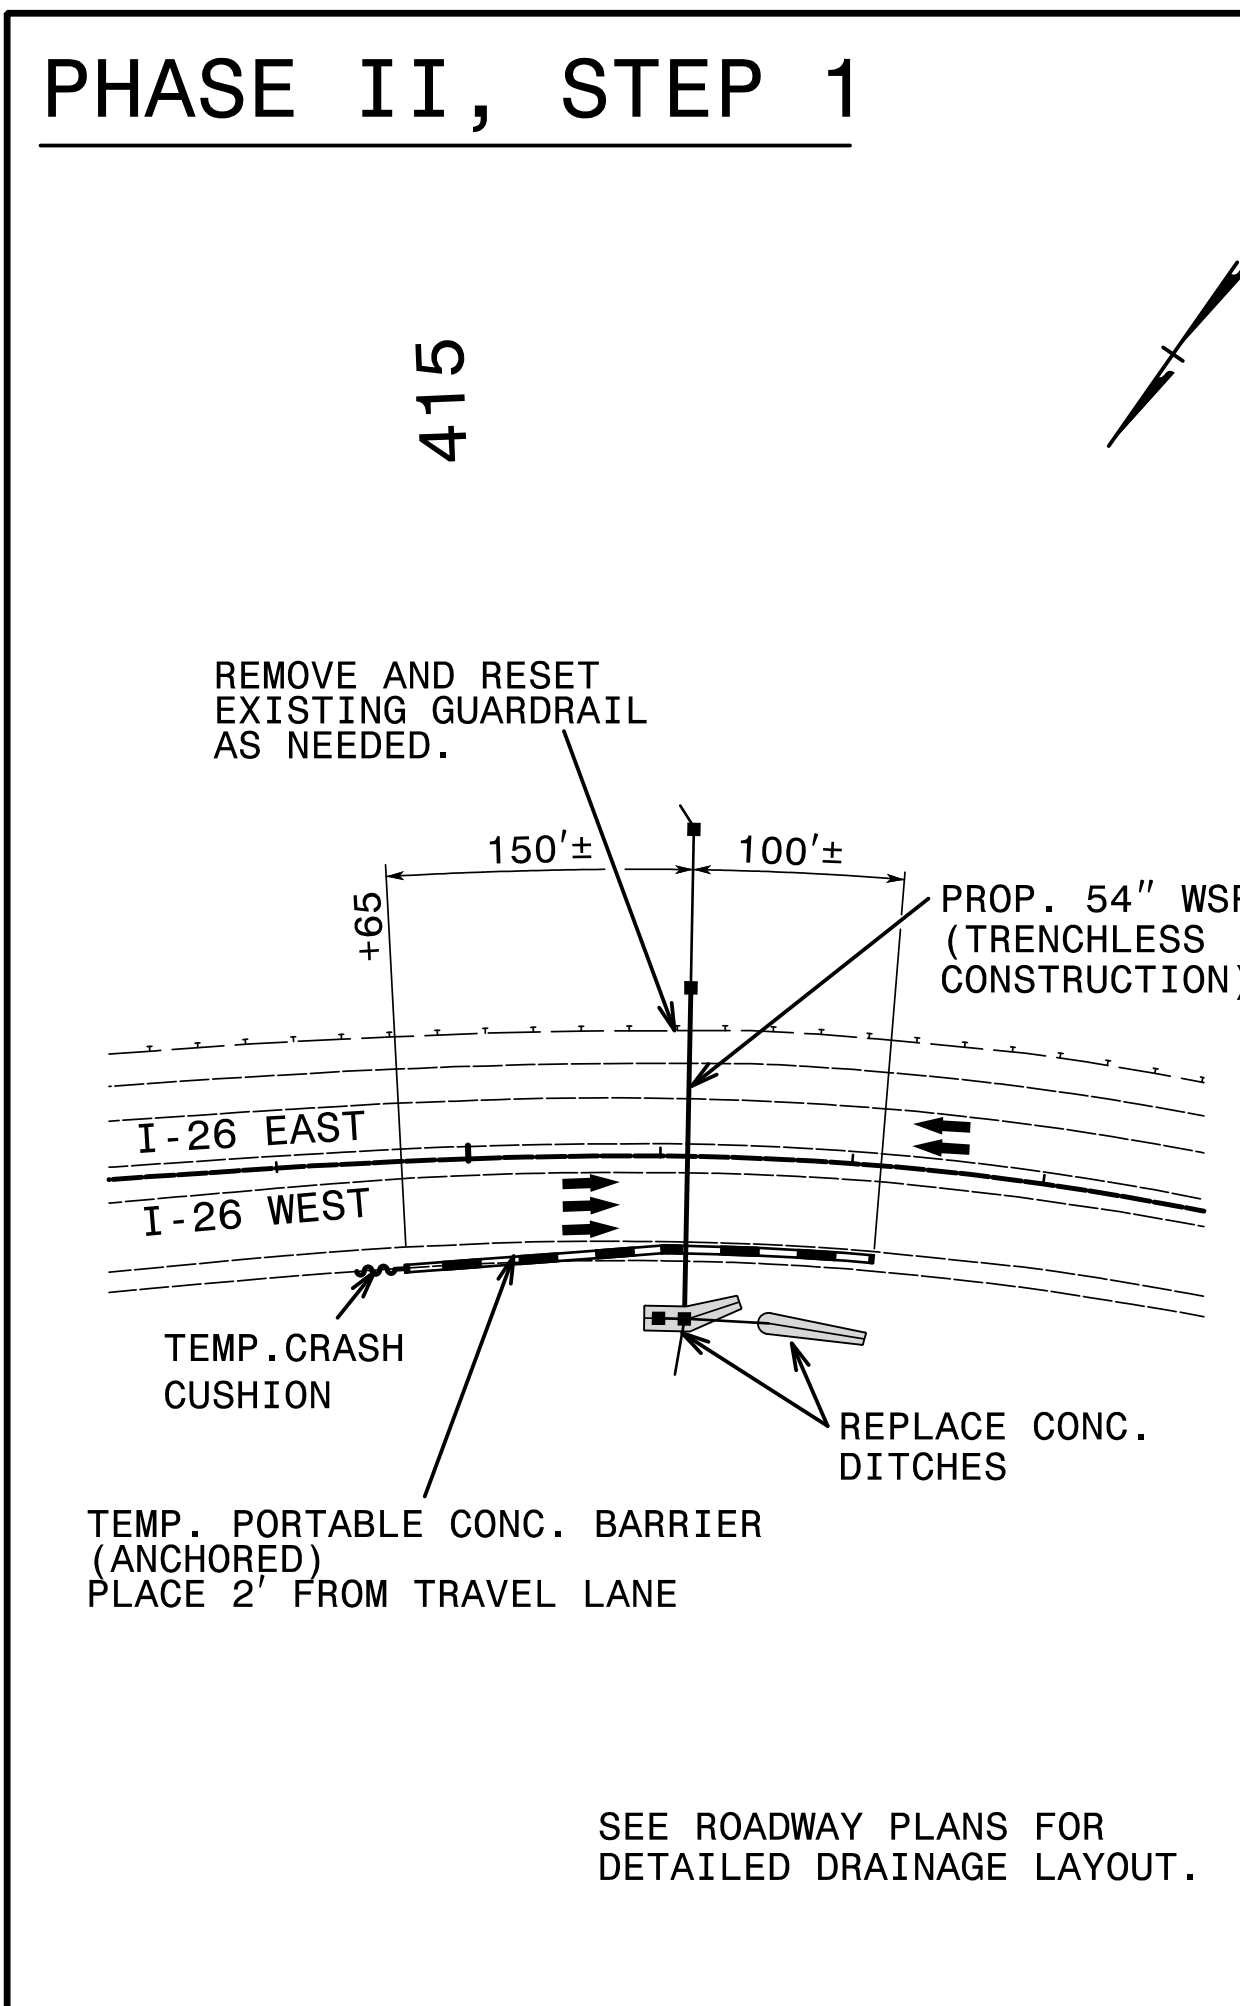



PROJ. REFERENCE NO.	SHEET NO.
15614.1075010	TMP-5
 TGS ENGINEERS 804-C N. LAFAYETTE ST SHELBY, NC 28150 PH (704) 476-0003 CORP. LICENSE NO.: C-0275	




APPROVED: Jimmy Terry
FD039F3882E64D0

DATE: 5/11/2021

SEAL

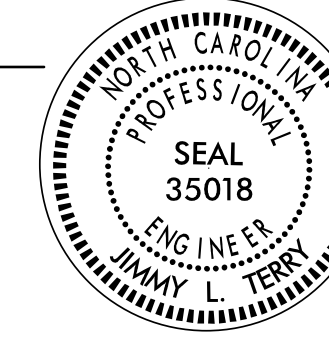

**DOCUMENT NOT CONSIDERED FINAL
UNLESS ALL SIGNATURES COMPLETED**

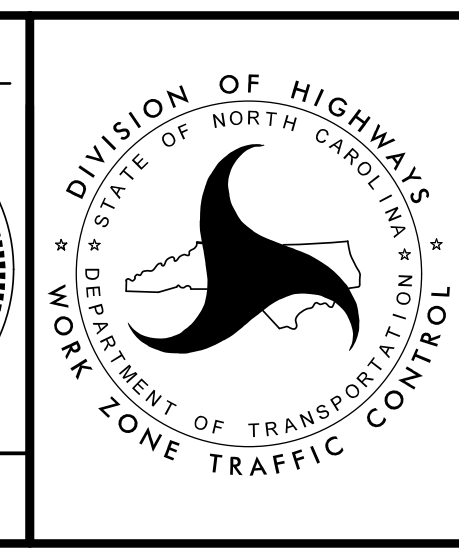

PHASE II DETAILS

3/26/2021
 C:\NC\2021\I-26 Howard Gap Rd Rehab\TrafficControl\CPN\I-26-Howard Gap_TC_TMP_05(PH2 Details).dgn
 User: jsmelvin