
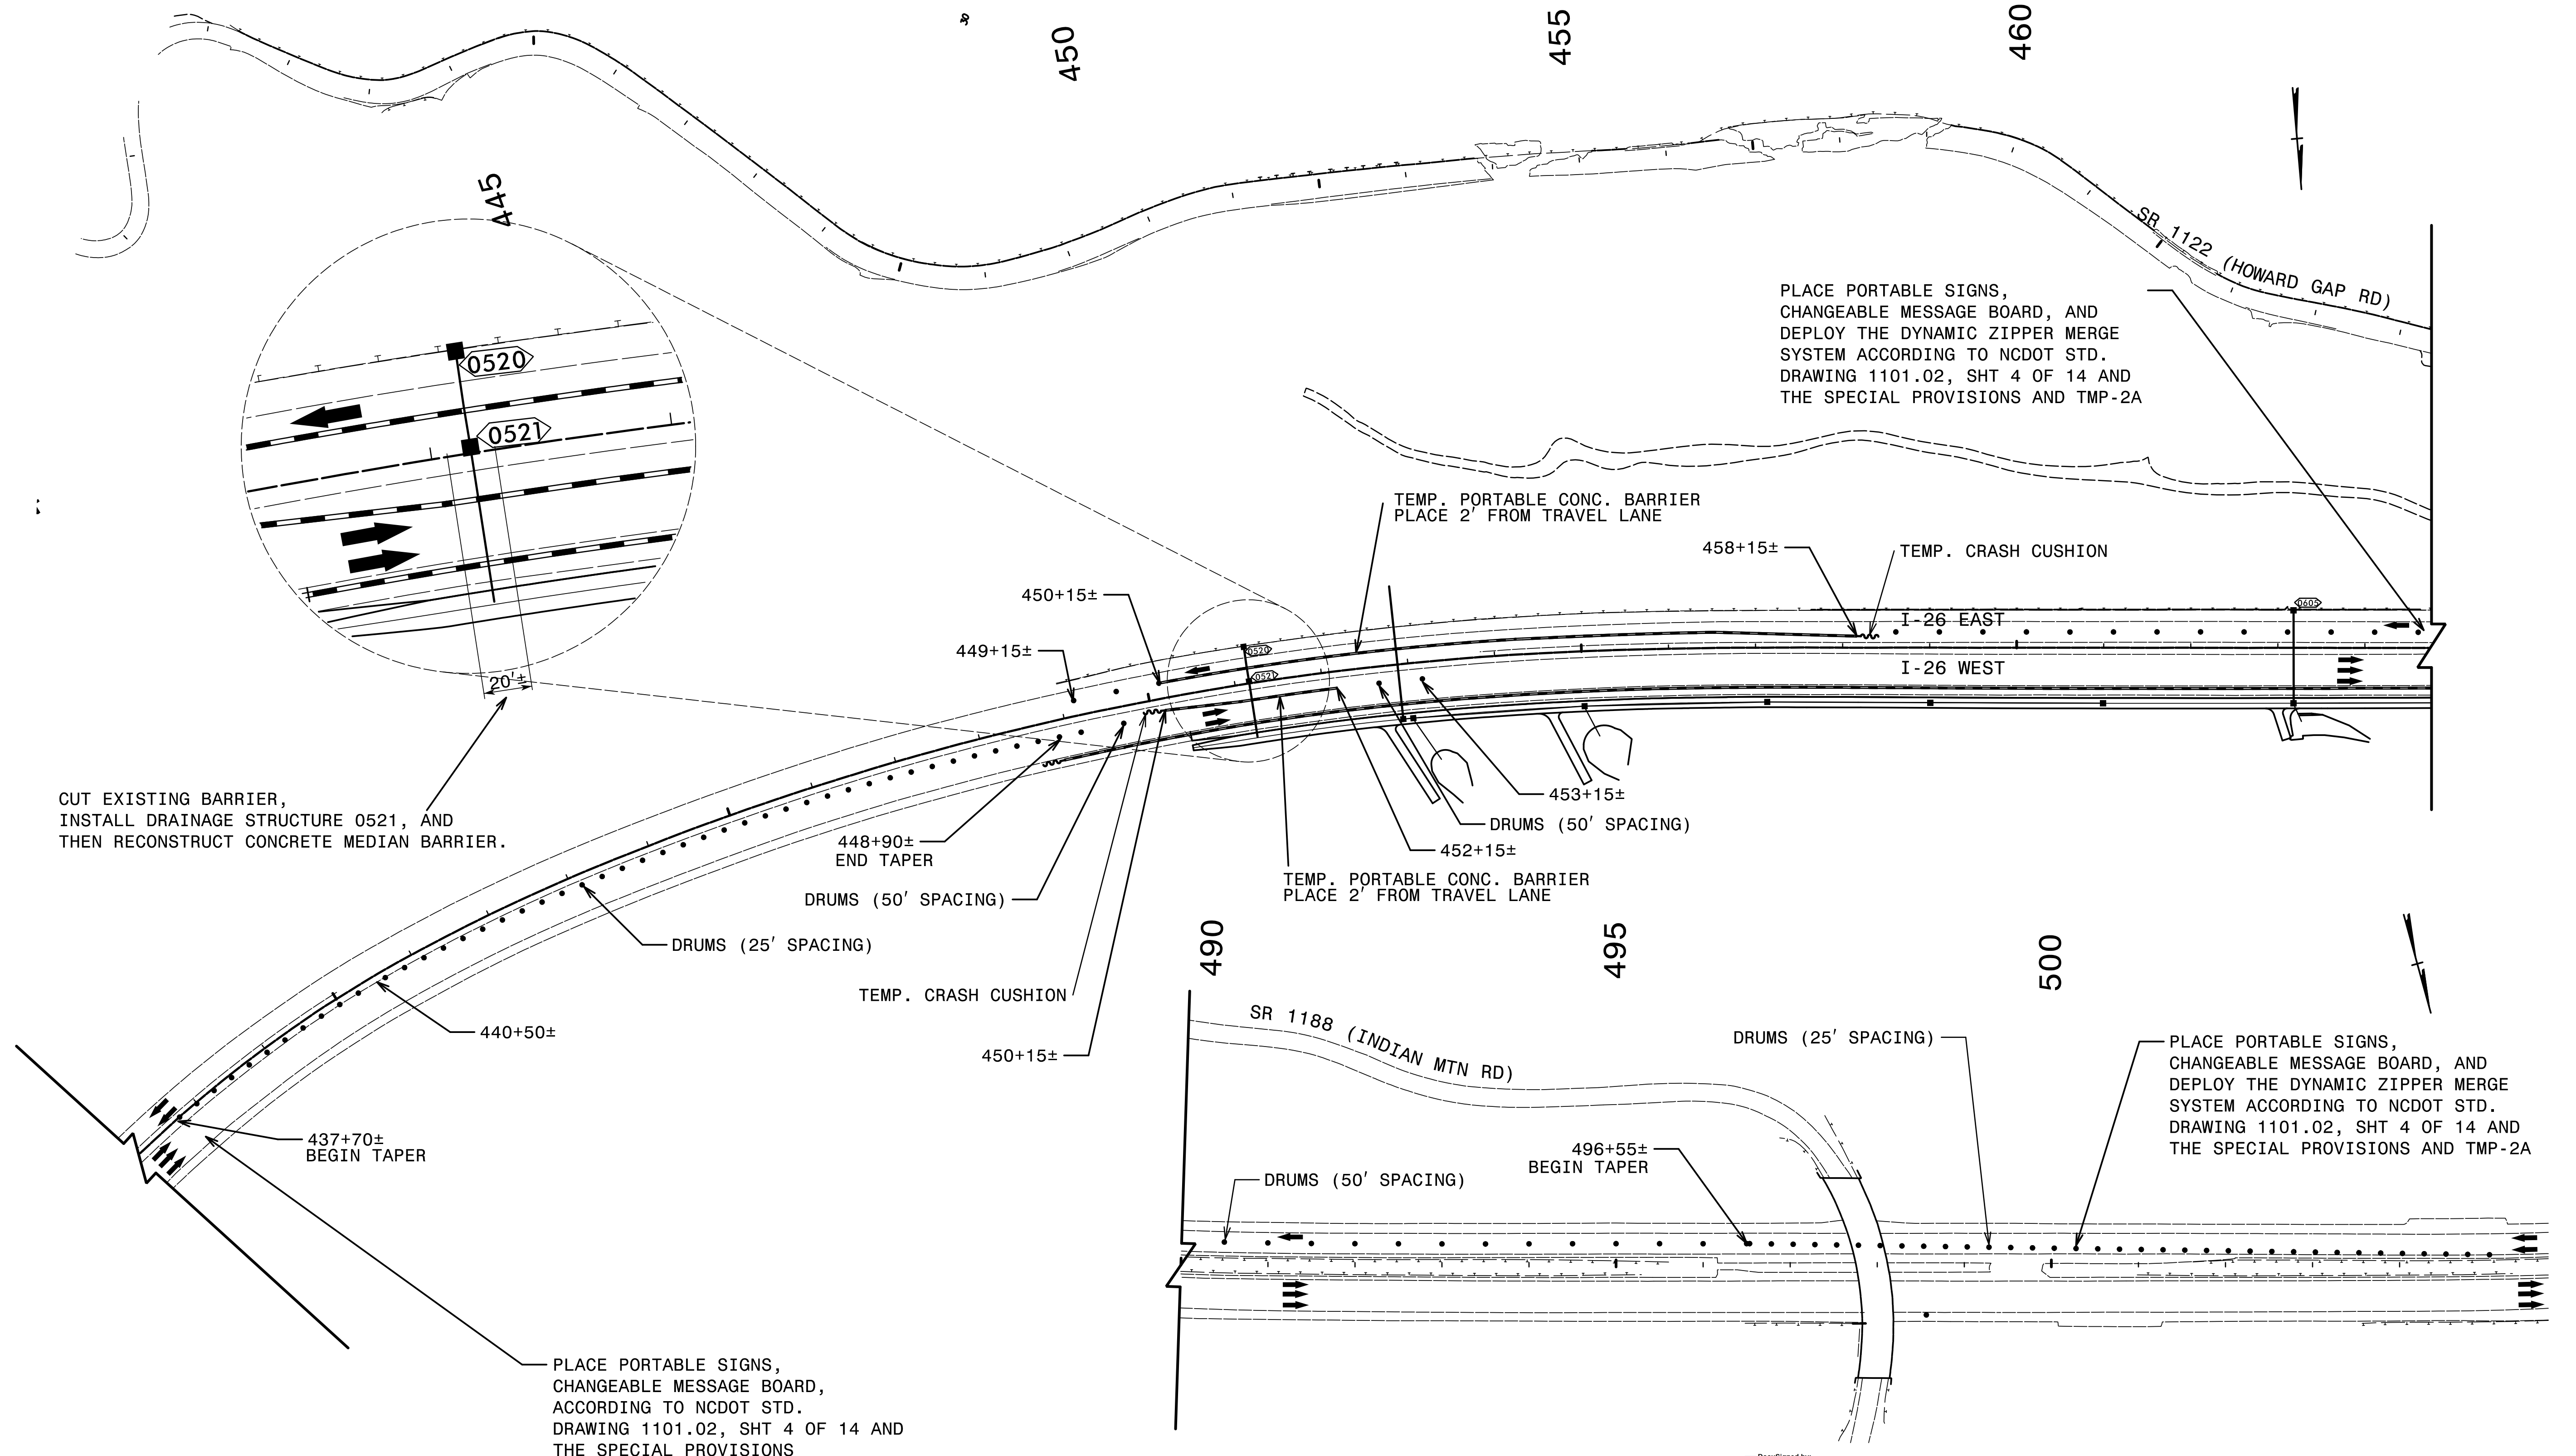
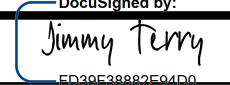


PHASE II, STEP 2A

PROJ. REFERENCE NO. 15614.1075010	SHEET NO. TMP-6
 TGS ENGINEERS 804-C N. LAFAYETTE ST SHELBY, NC 28150 PH (704) 476-0003 CORP. LICENSE NO. C-0275	




5/12/2021 X:\NCDOT\I-26 Howard Gap Rd Rehab\TrafficControl\I-26-Howard Gap-Tc-TMP-06(PH2 Details).dgn User:tpurlett


APPROVED: 

DATE: 5/12/2021

SEAL

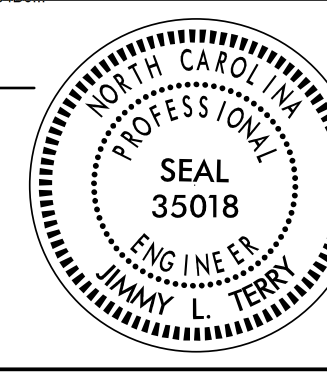

DOCUMENT NOT CONSIDERED FINAL UNLESS ALL SIGNATURES COMPLETED

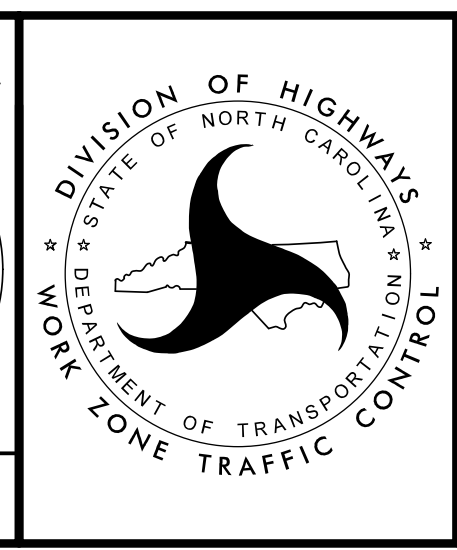

PHASE II DETAILS