


6/23/16

0 5 10	PROJ. REFERENCE NO.	SHEET NO.
	15614.1075010	X-15

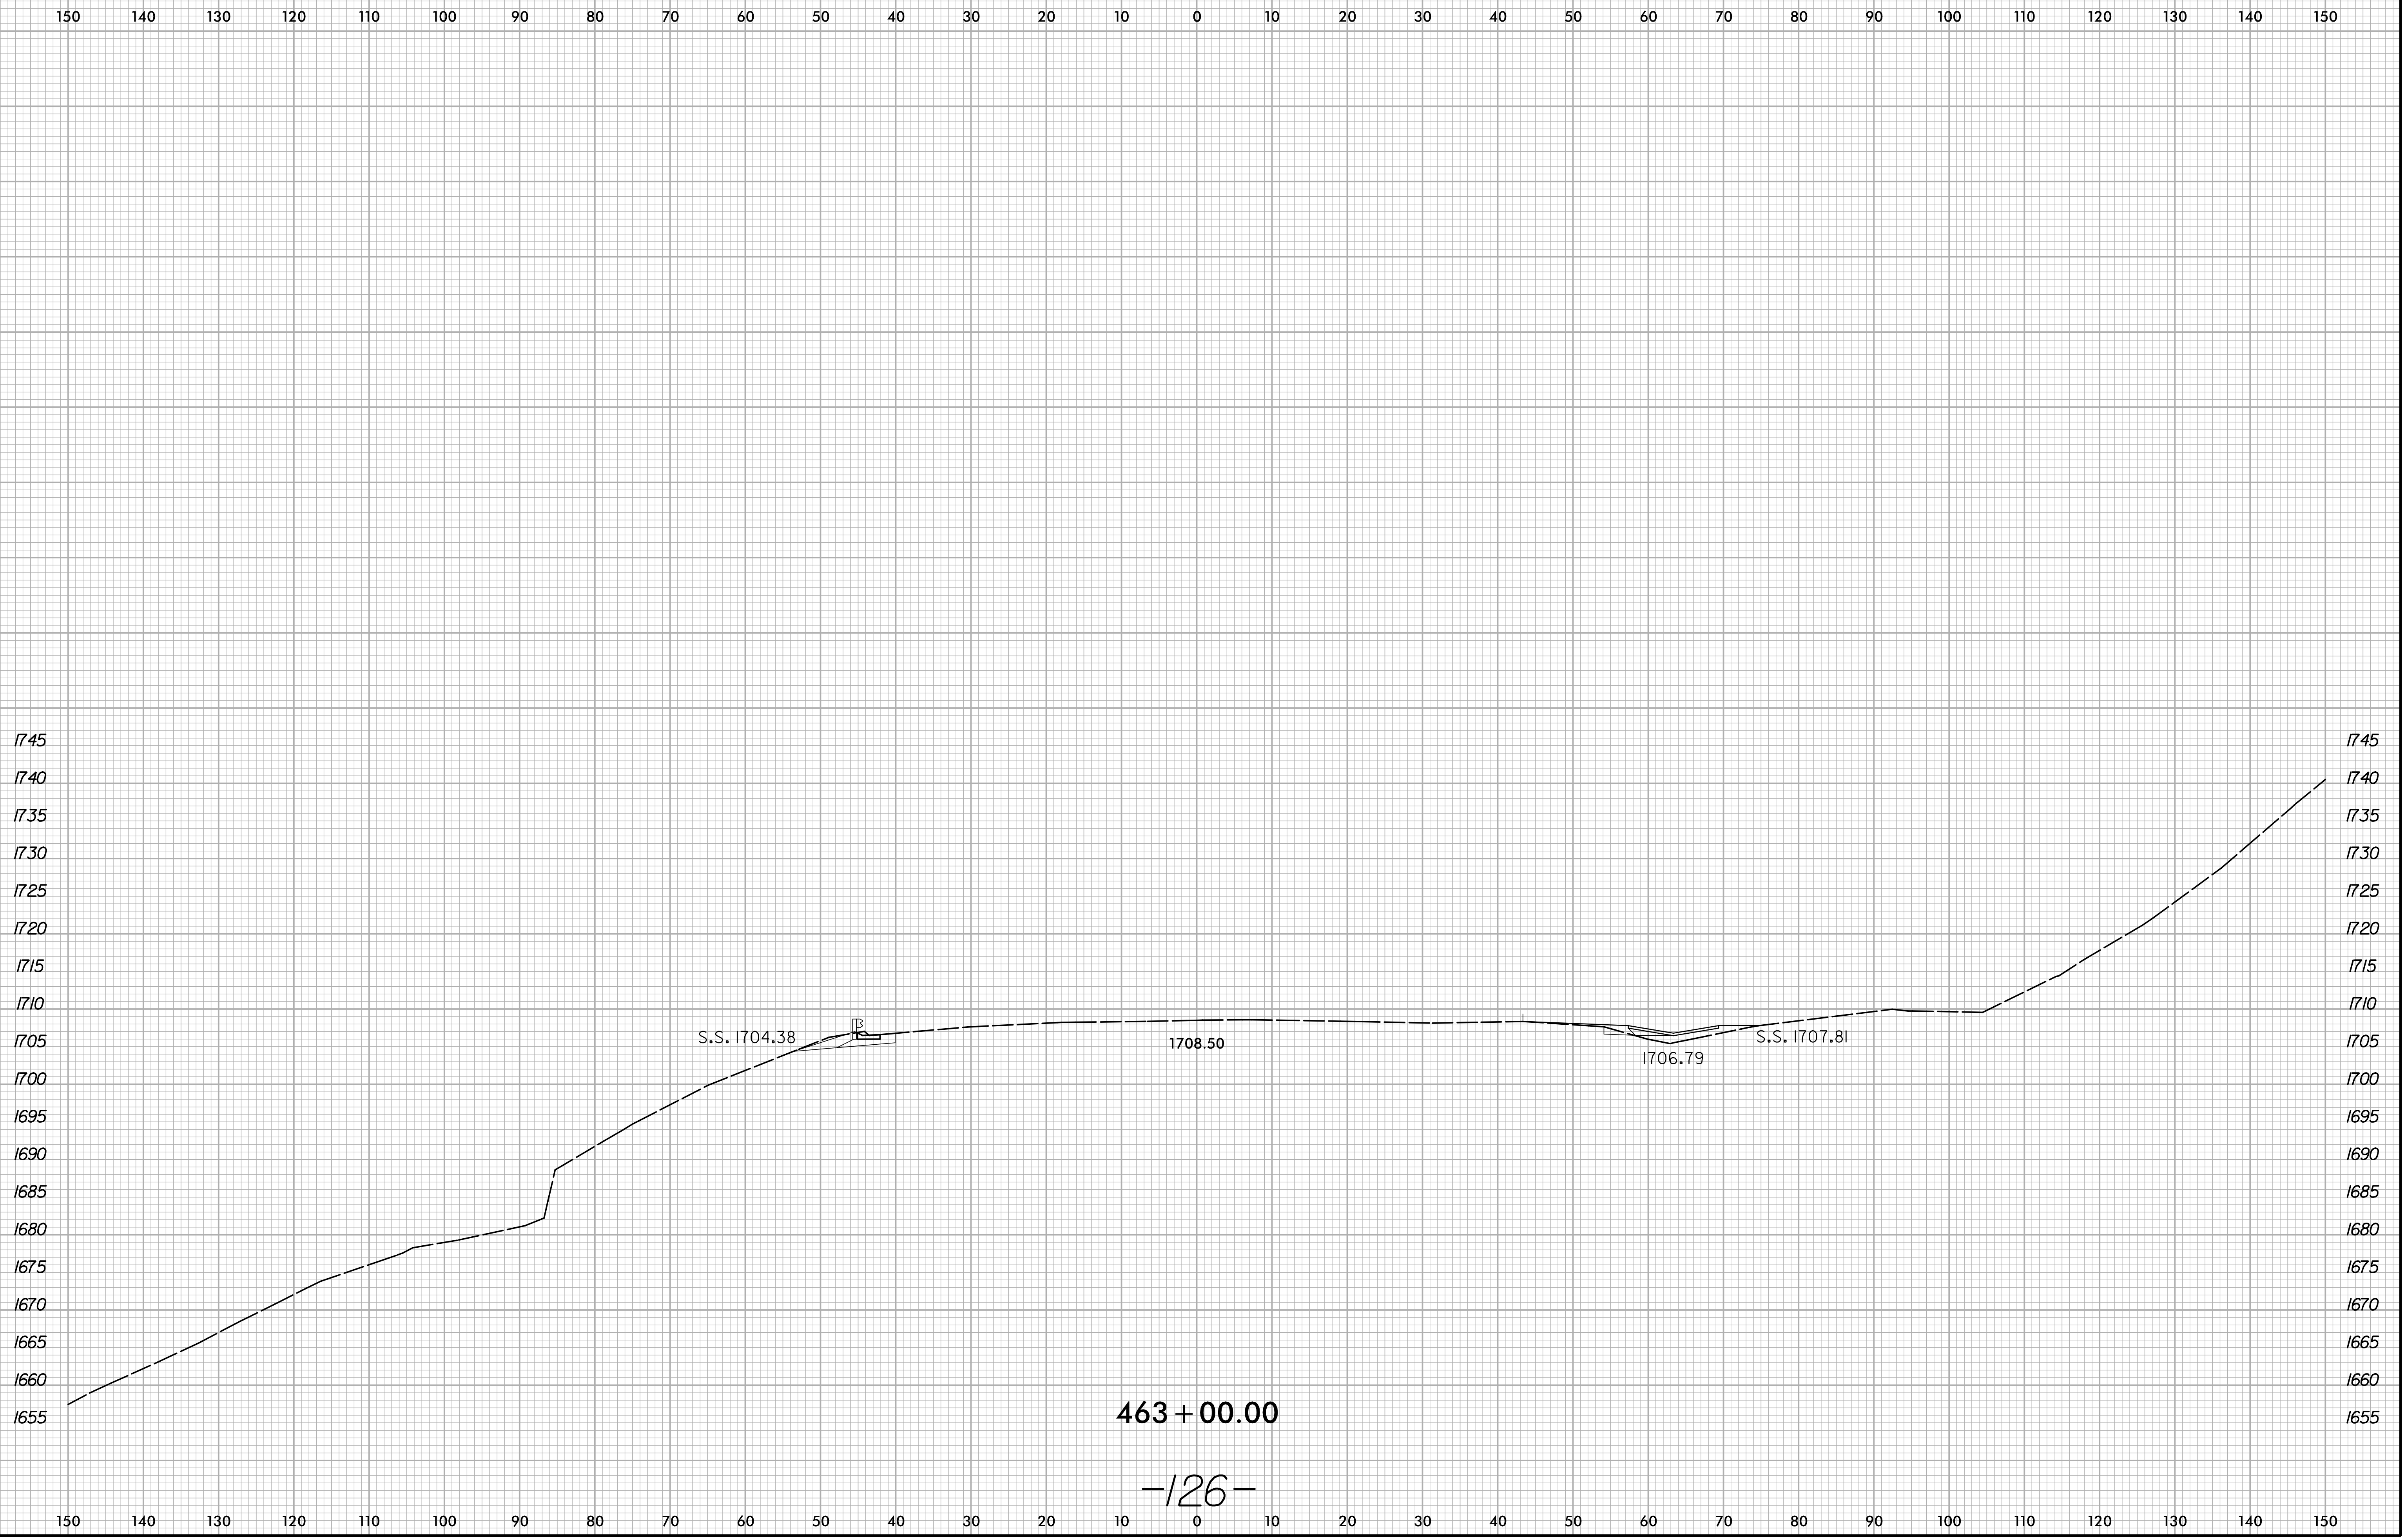

3/24/2021
X:\1000\1-26 Howard Gap Rd Rehab\Roadway\XSC\1-26-Howard Gap Rd\1-26-Howard Gap Rd.dgn
User:pruet

463 + 00.00

-126-