


6/23/16

0 5 10	PROJ. REFERENCE NO.	SHEET NO.
	15614.1075010	X-28

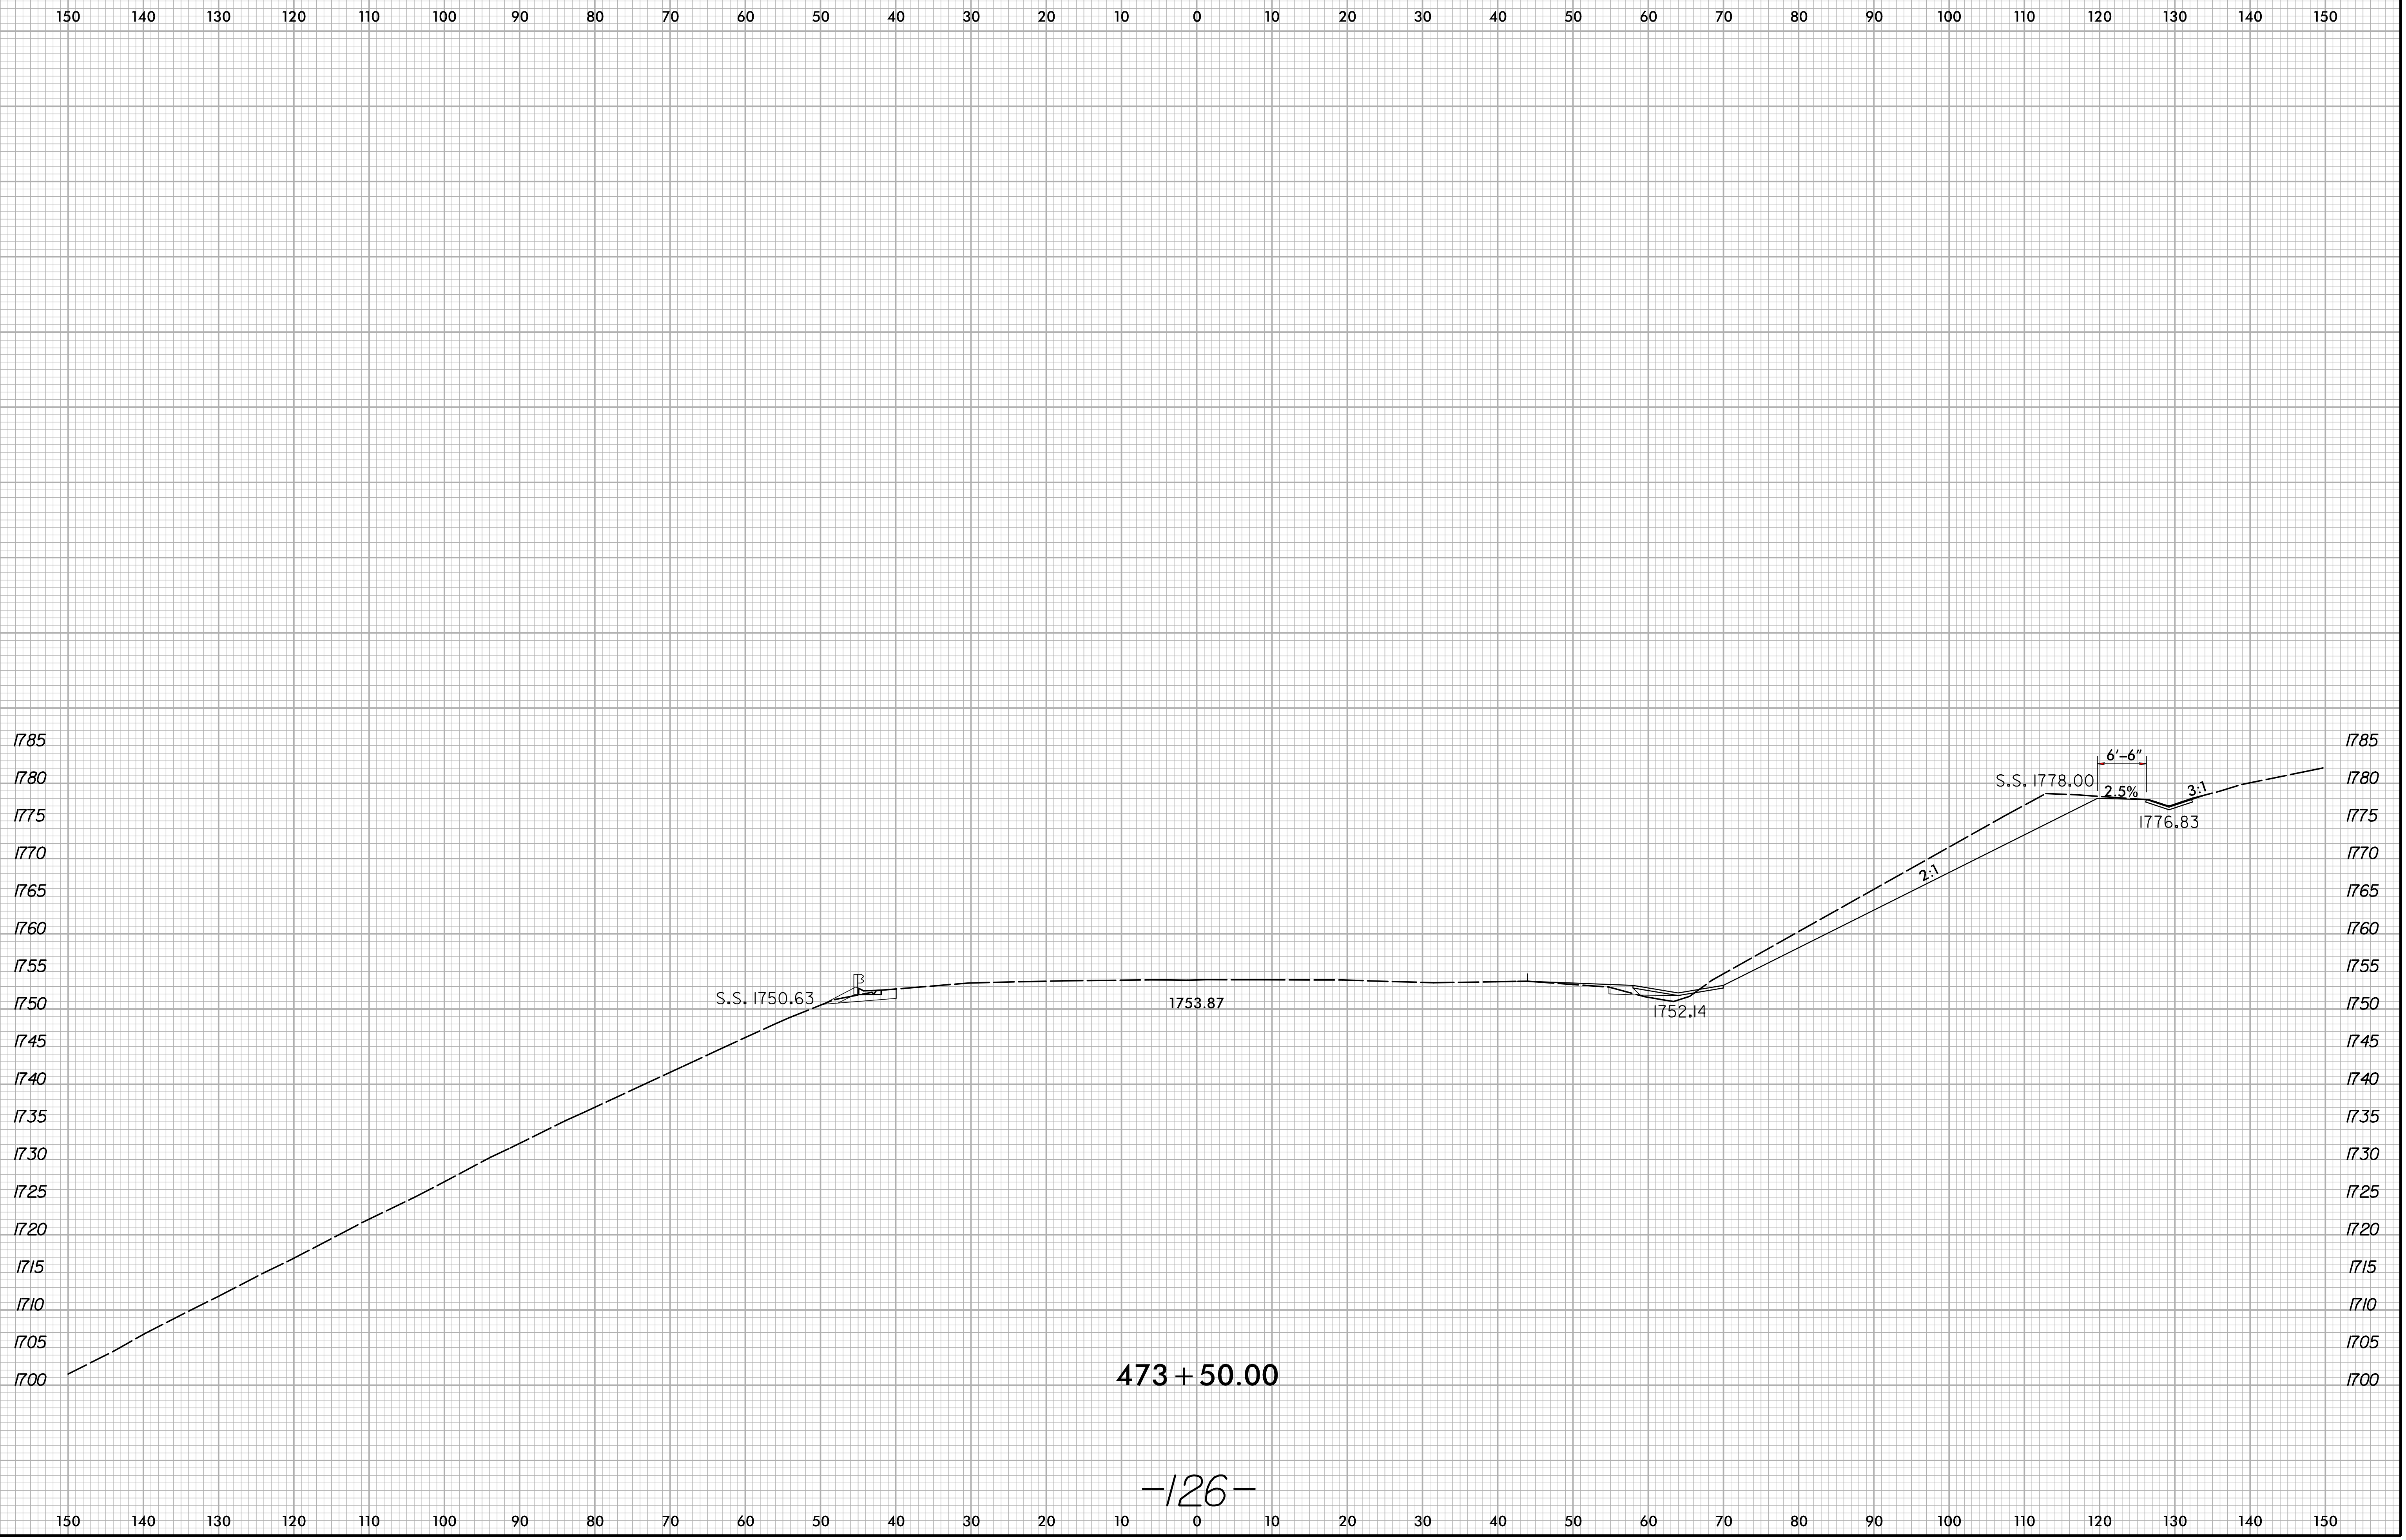

3/24/2021  
X:\M001\1-26 Howard Gap Rd Rehab\Roadway\XSC\1-26-Howard Gap\_Rdy\_xpl.dgn  
User:pruet