


6/23/16

0 5 10	PROJ. REFERENCE NO. 15614.1075010	SHEET NO. X-44
--------	--------------------------------------	-------------------

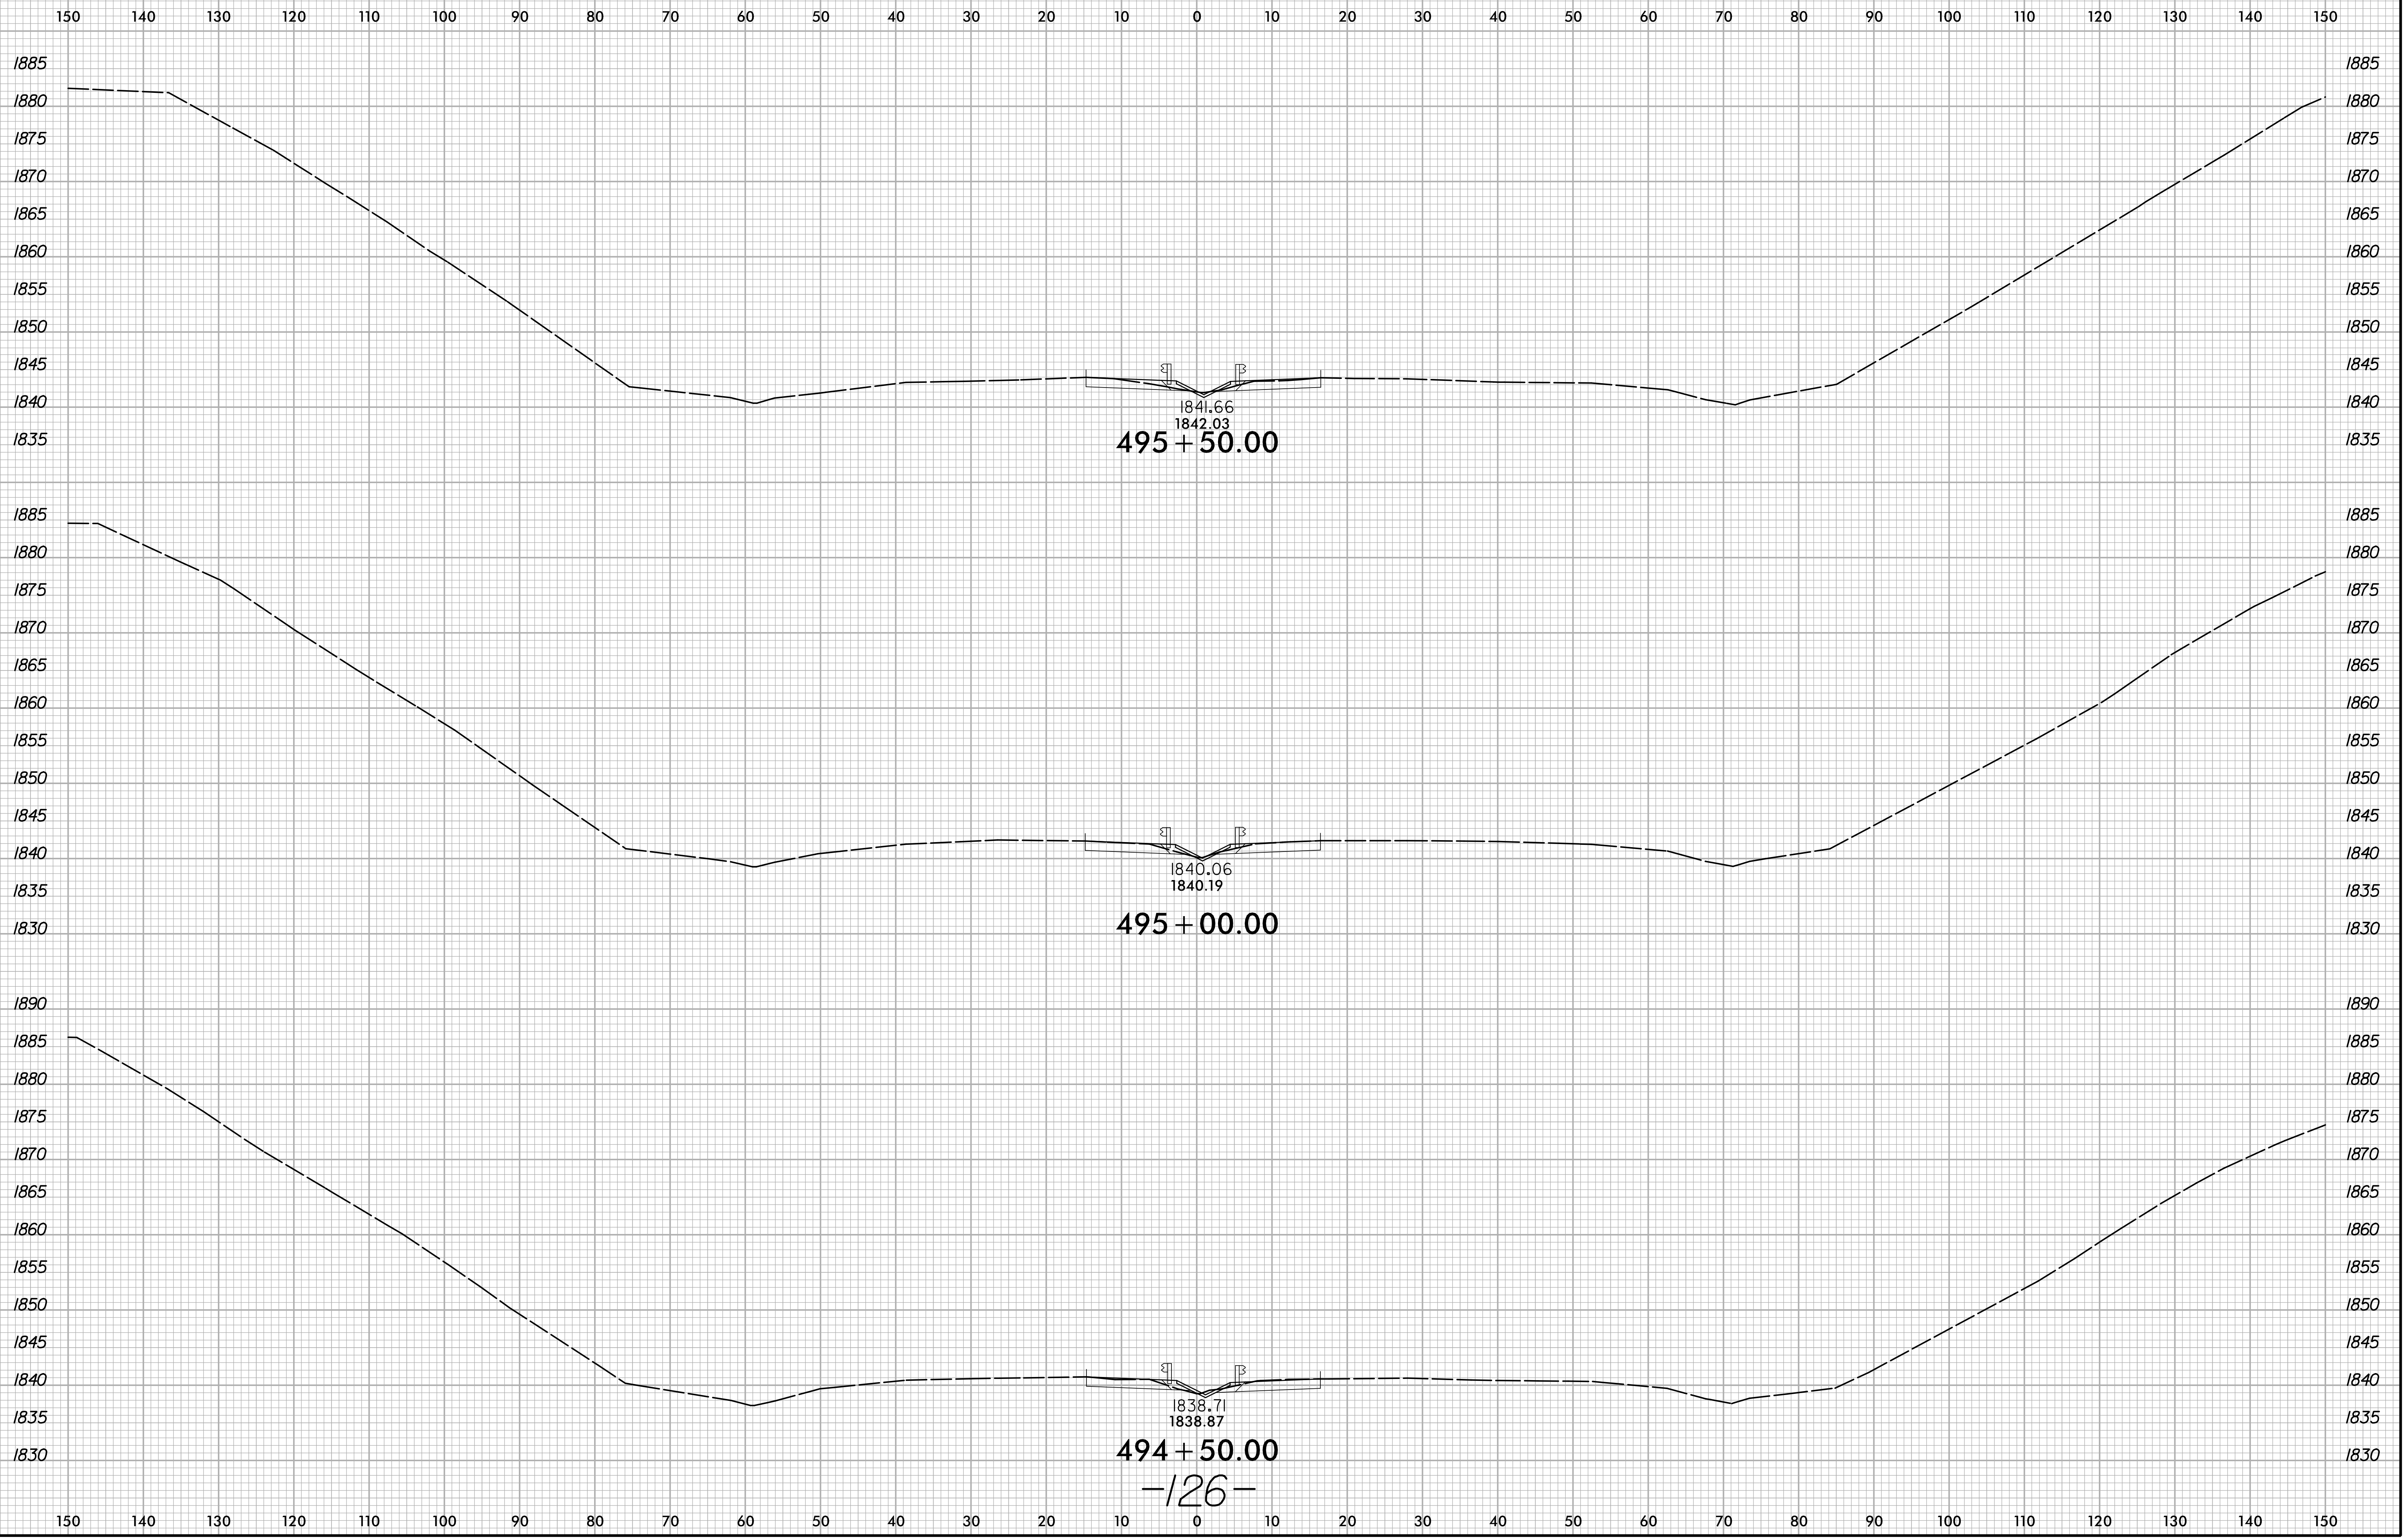

3/24/2021
X:\M001\1-26 Howard Gap Rd Rehab\Roadway\XSC\1-26-Howard Gap_Rdy_xpl.dgn
User:pruet