


6/23/16


| | | |
|--------|---------------------|-----------|
| 0 5 10 | PROJ. REFERENCE NO. | SHEET NO. |
| | 15614.1075010 | X-1 |

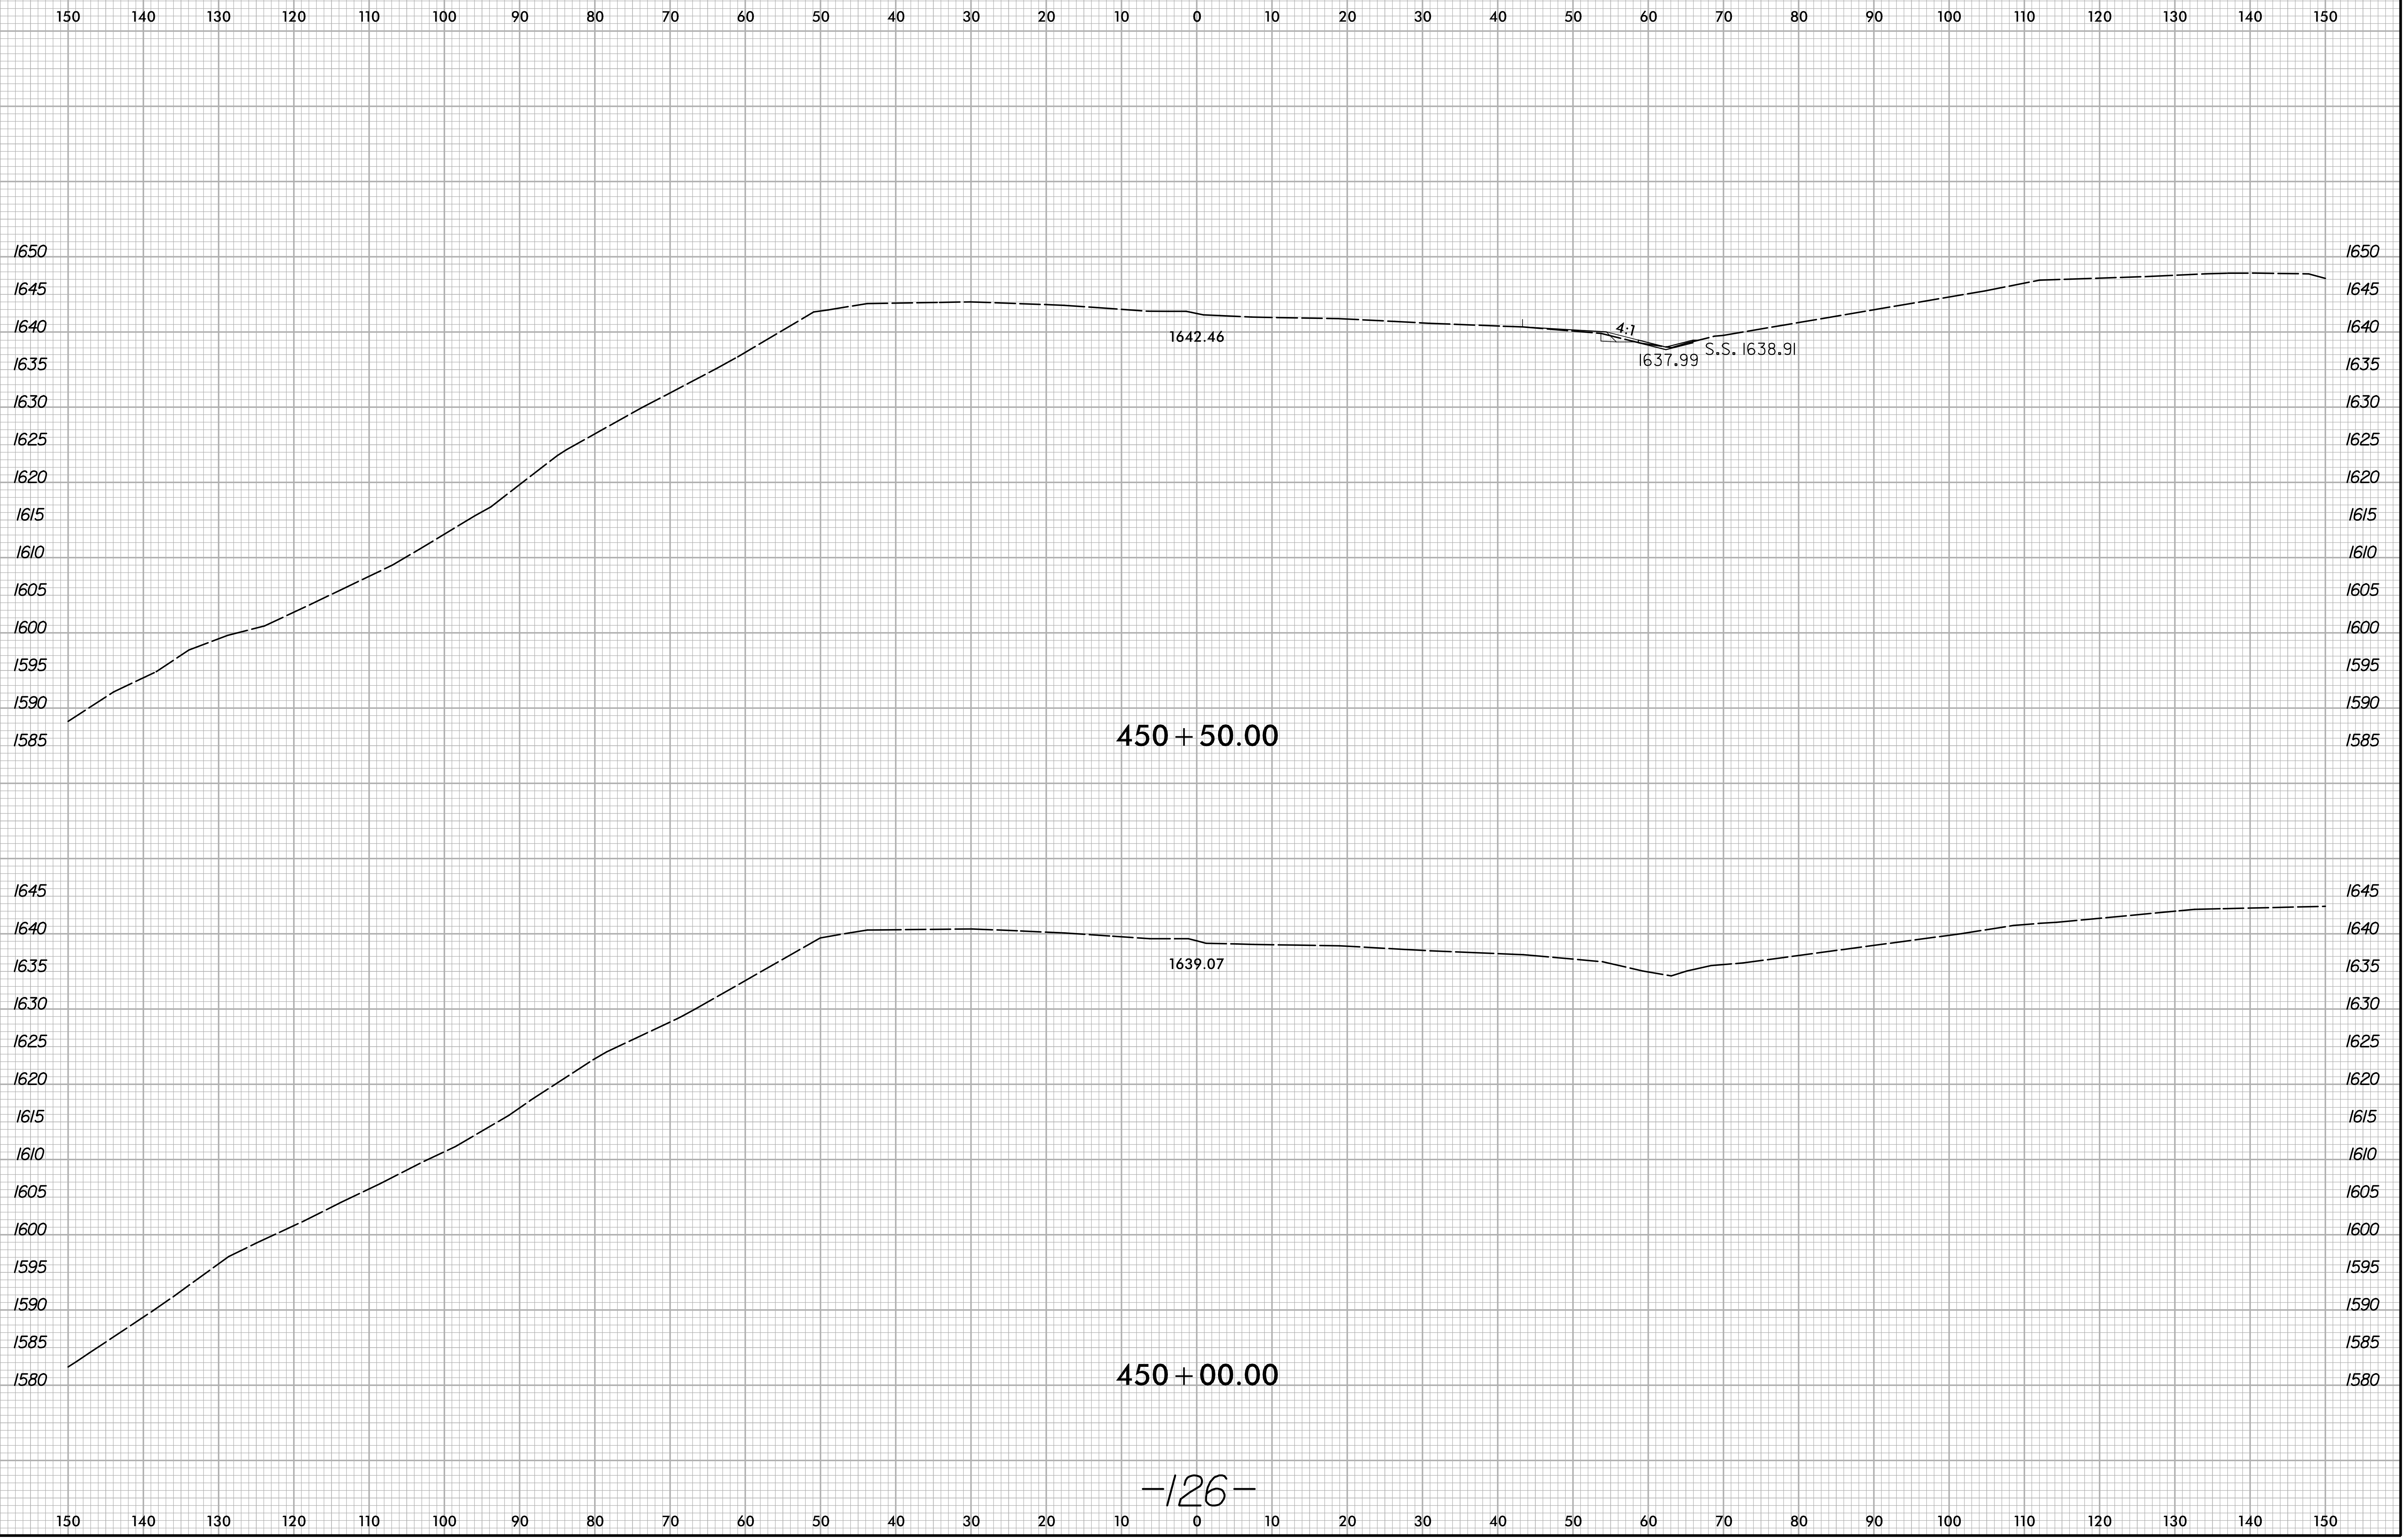

3/24/2021
X:\1000\1-26 Howard Gap Rd Rehab\Roadway\XSC\1-26-Howard Gap_Rdy_xpl.dgn
User:pruet

6/23/16

| | | |
|--------|---------------------|-----------|
| 0 5 10 | PROJ. REFERENCE NO. | SHEET NO. |
| | 15614.1075010 | X-2 |

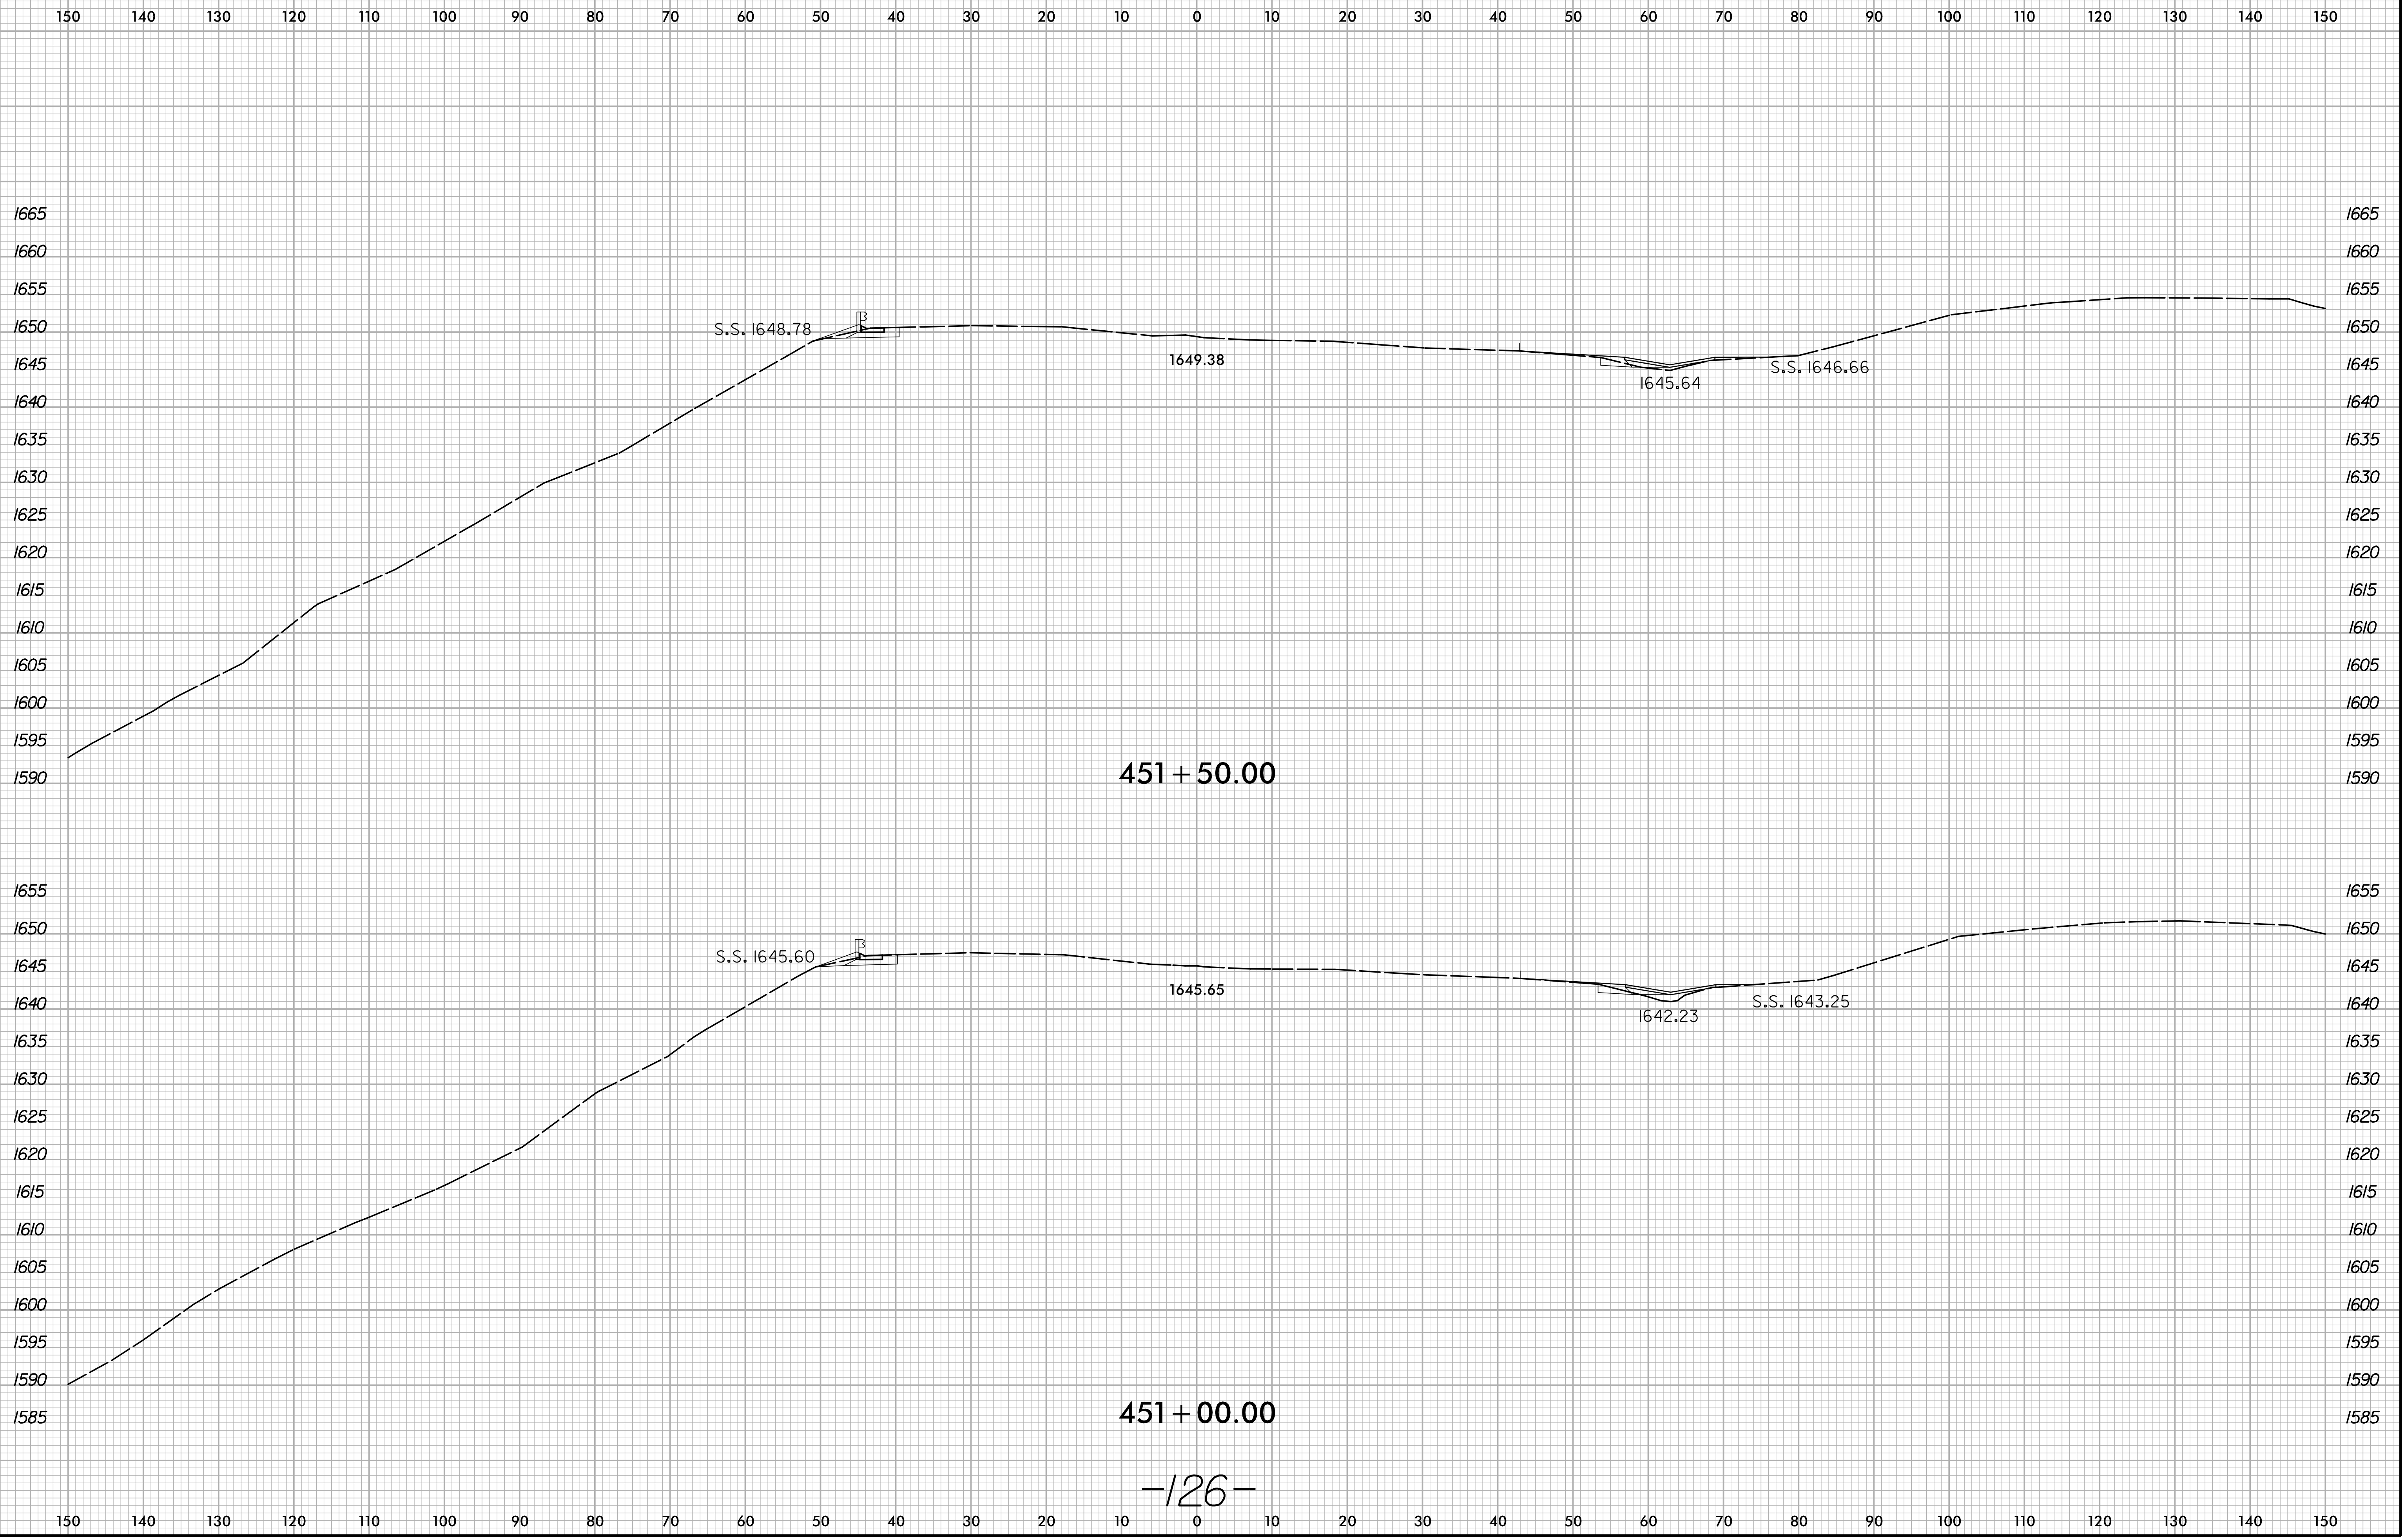

3/24/2021
X:\M001\1-26 Howard Gap Rd Rehab\Roadway\XSC\1-26-Howard Gap_Rdy_xpl.dgn
User:pruet


451 + 50.00

451 + 00.00

-126-

6/23/16



| | | |
|--------|---------------------|-----------|
| 0 5 10 | PROJ. REFERENCE NO. | SHEET NO. |
| | 15614.1075010 | X-3 |

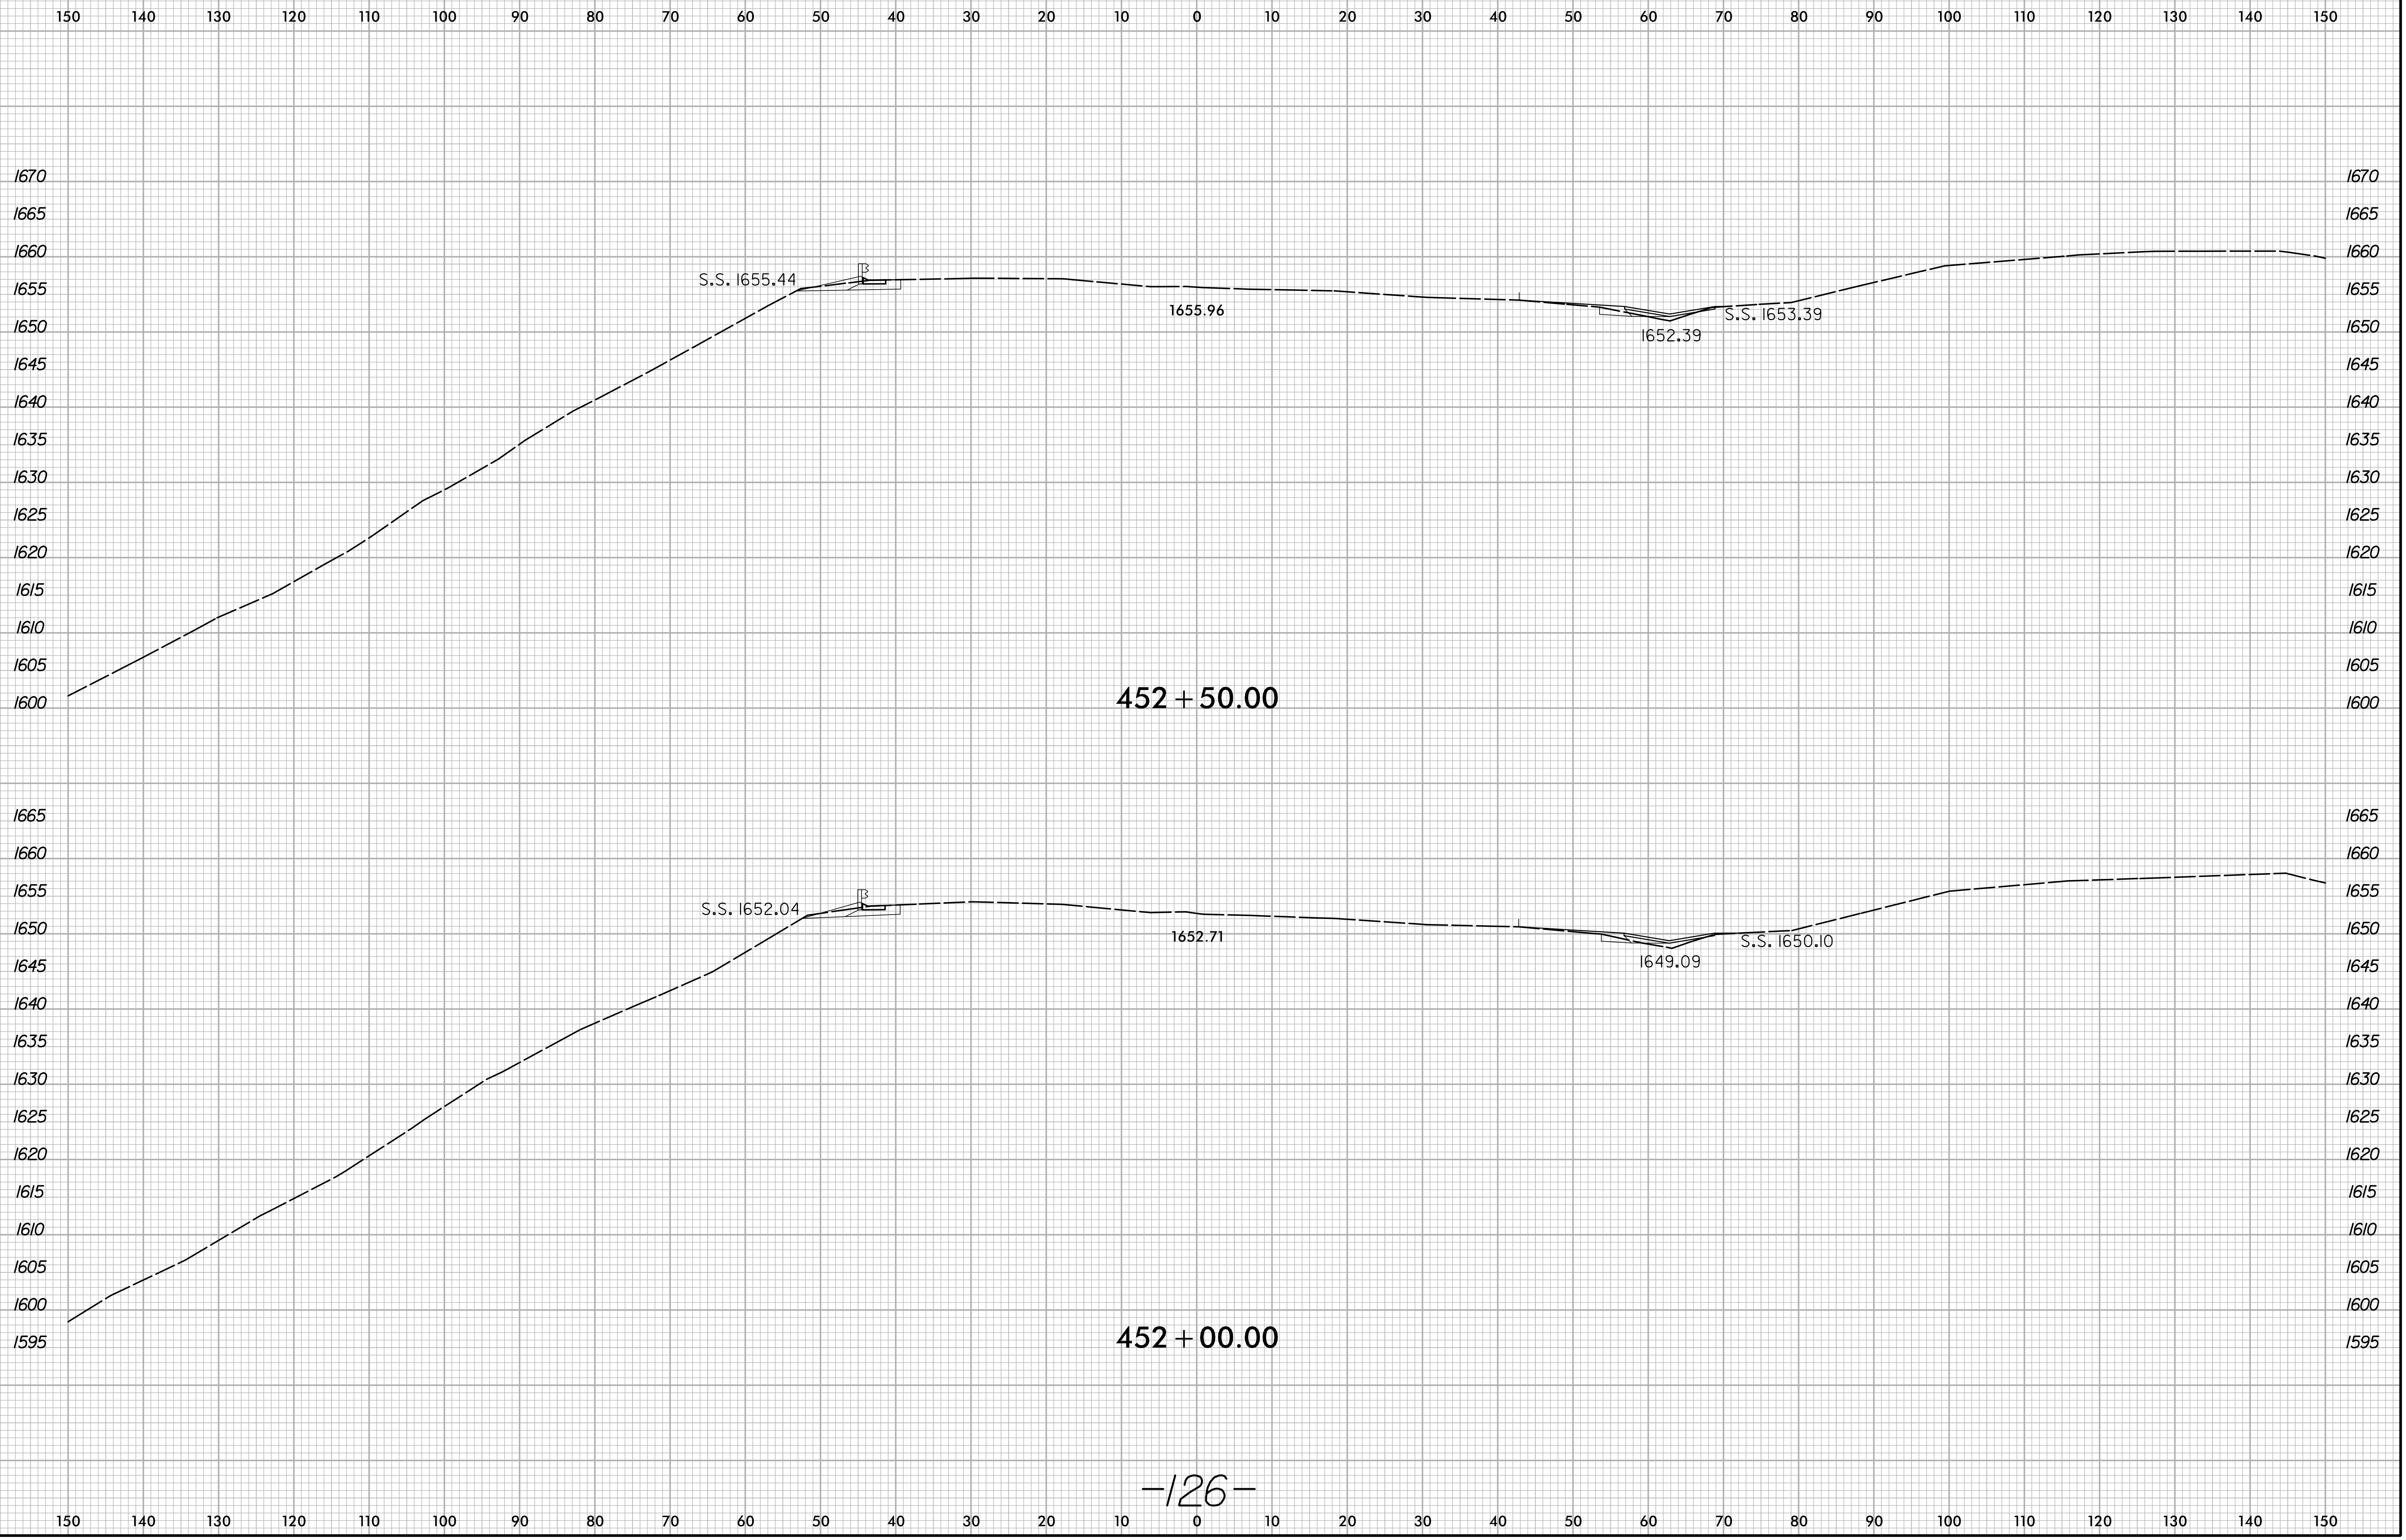

3/24/2021
X:\M0001\1-26 Howard Gap Rd Rehab\Roadway\XSC\1-26-Howard Gap_Rdy_xpl.dgn
User:pruet

6/23/16


| | | |
|--------|---------------------|-----------|
| 0 5 10 | PROJ. REFERENCE NO. | SHEET NO. |
| | 15614.1075010 | X-4 |

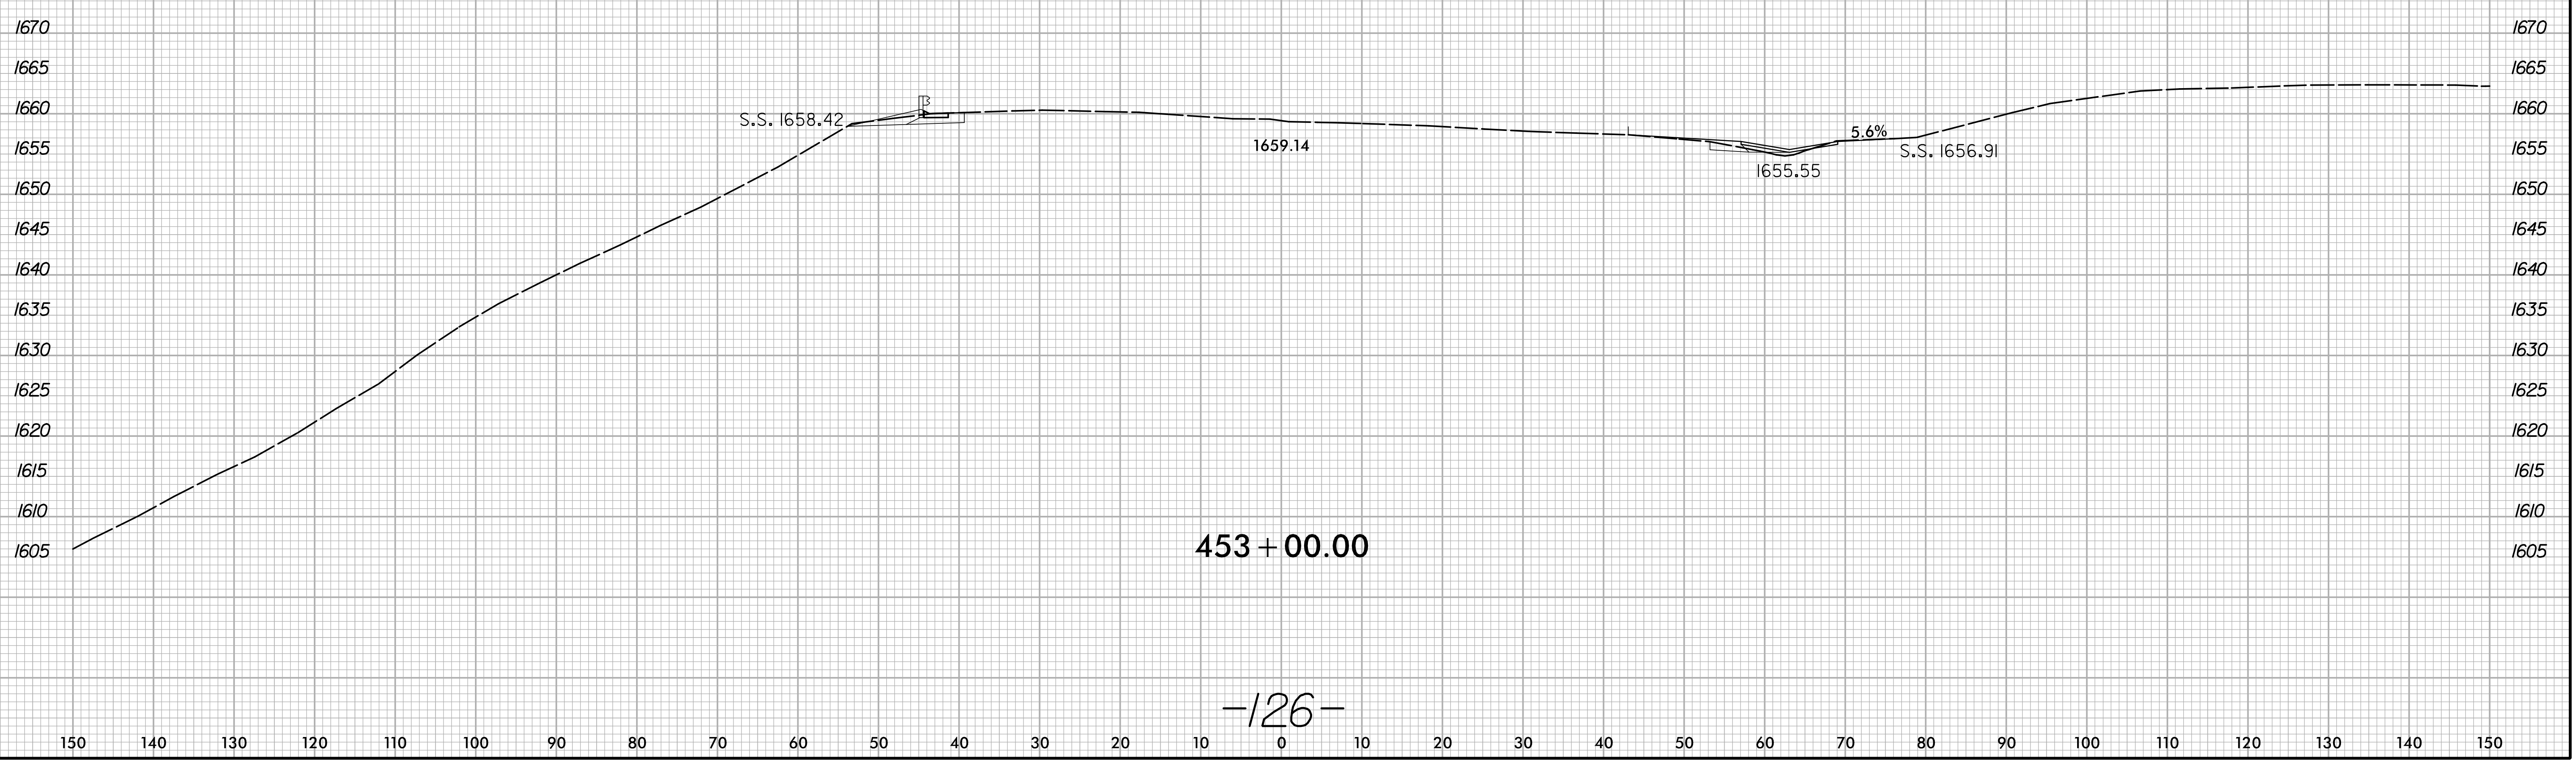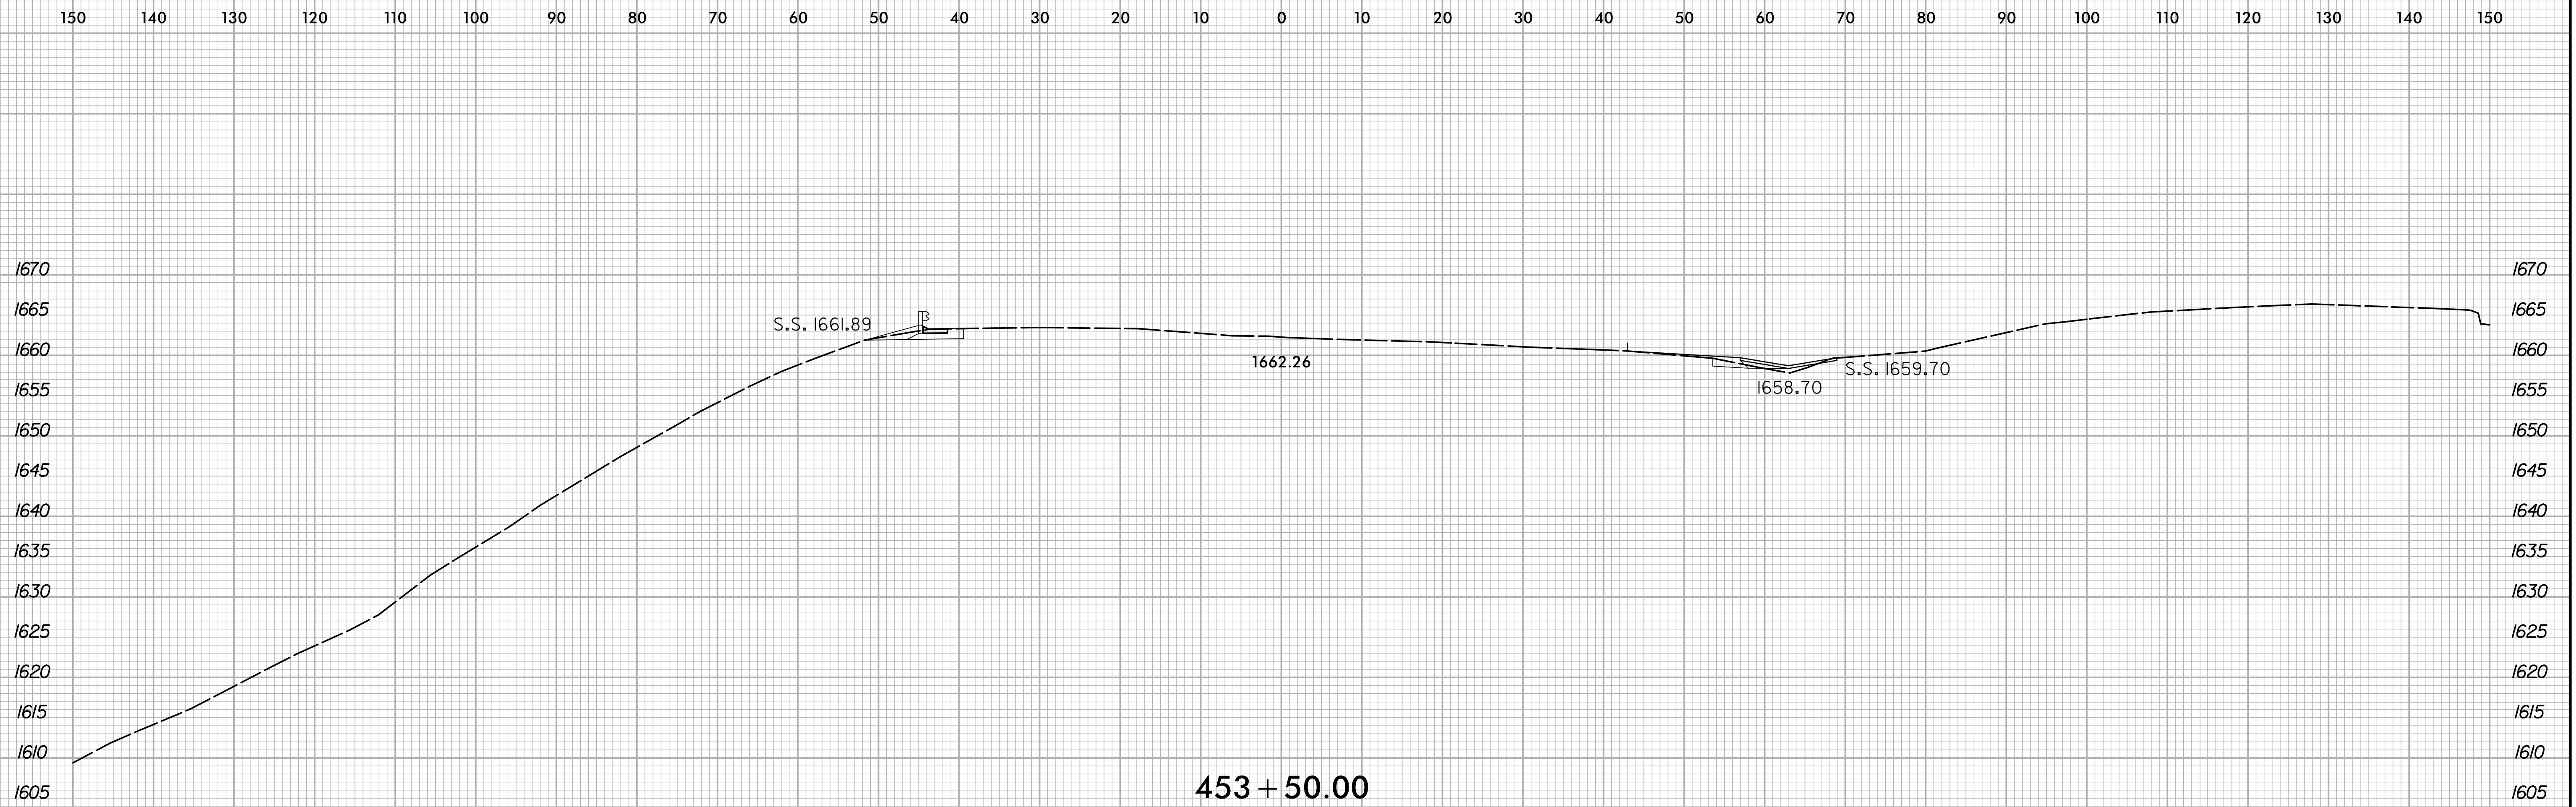

3/24/2021
X:\M0001\1-26 Howard Gap Rd Rehab\Roadway\XSC\1-26-Howard Gap_Rdy_xpl.dgn
User:pruet

6/23/16

| | | |
|--------|---------------------|-----------|
| 0 5 10 | PROJ. REFERENCE NO. | SHEET NO. |
| | 15614.1075010 | X-5 |

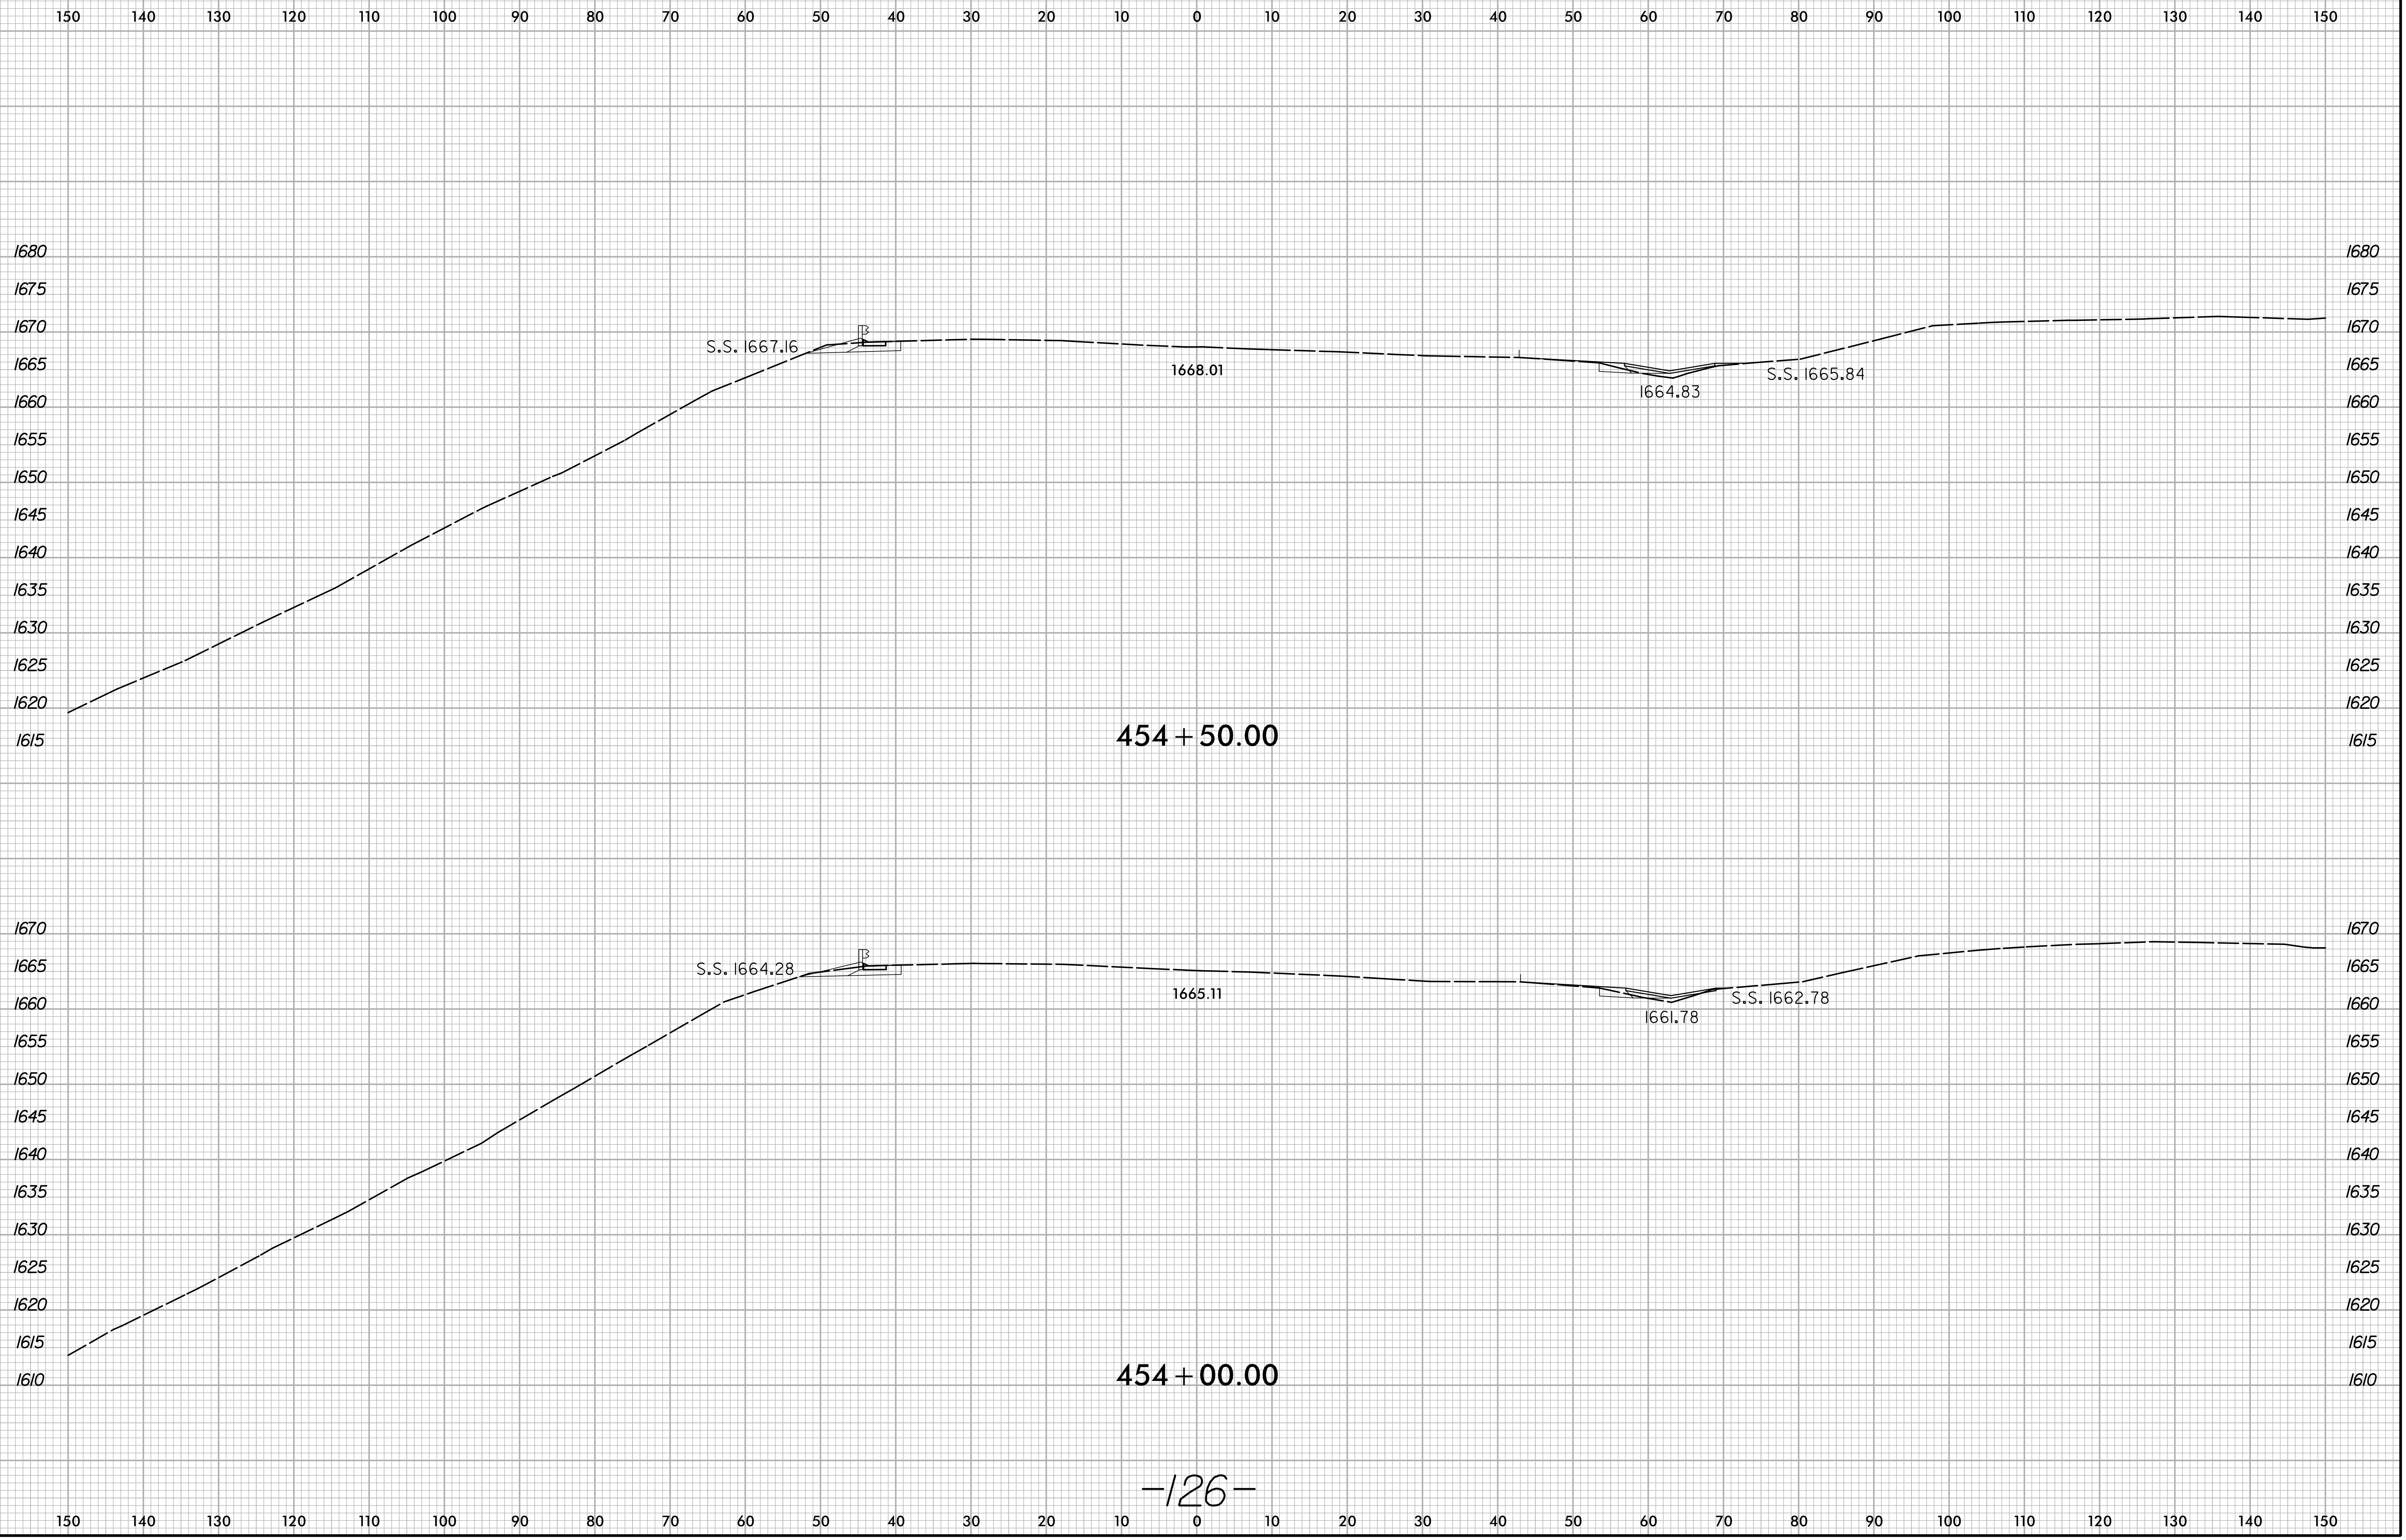


3/24/2021
X:\M001\1-26 Howard Gap Rd Rehab\Roadway\XSC\1-26-Howard Gap_Rdy_xpl.dgn
User:pruet

-126-

6/23/16


| | | |
|--------|--------------------------------------|------------------|
| 0 5 10 | PROJ. REFERENCE NO. 15614.1075010 | SHEET NO. X-6 |
|--------|--------------------------------------|------------------|

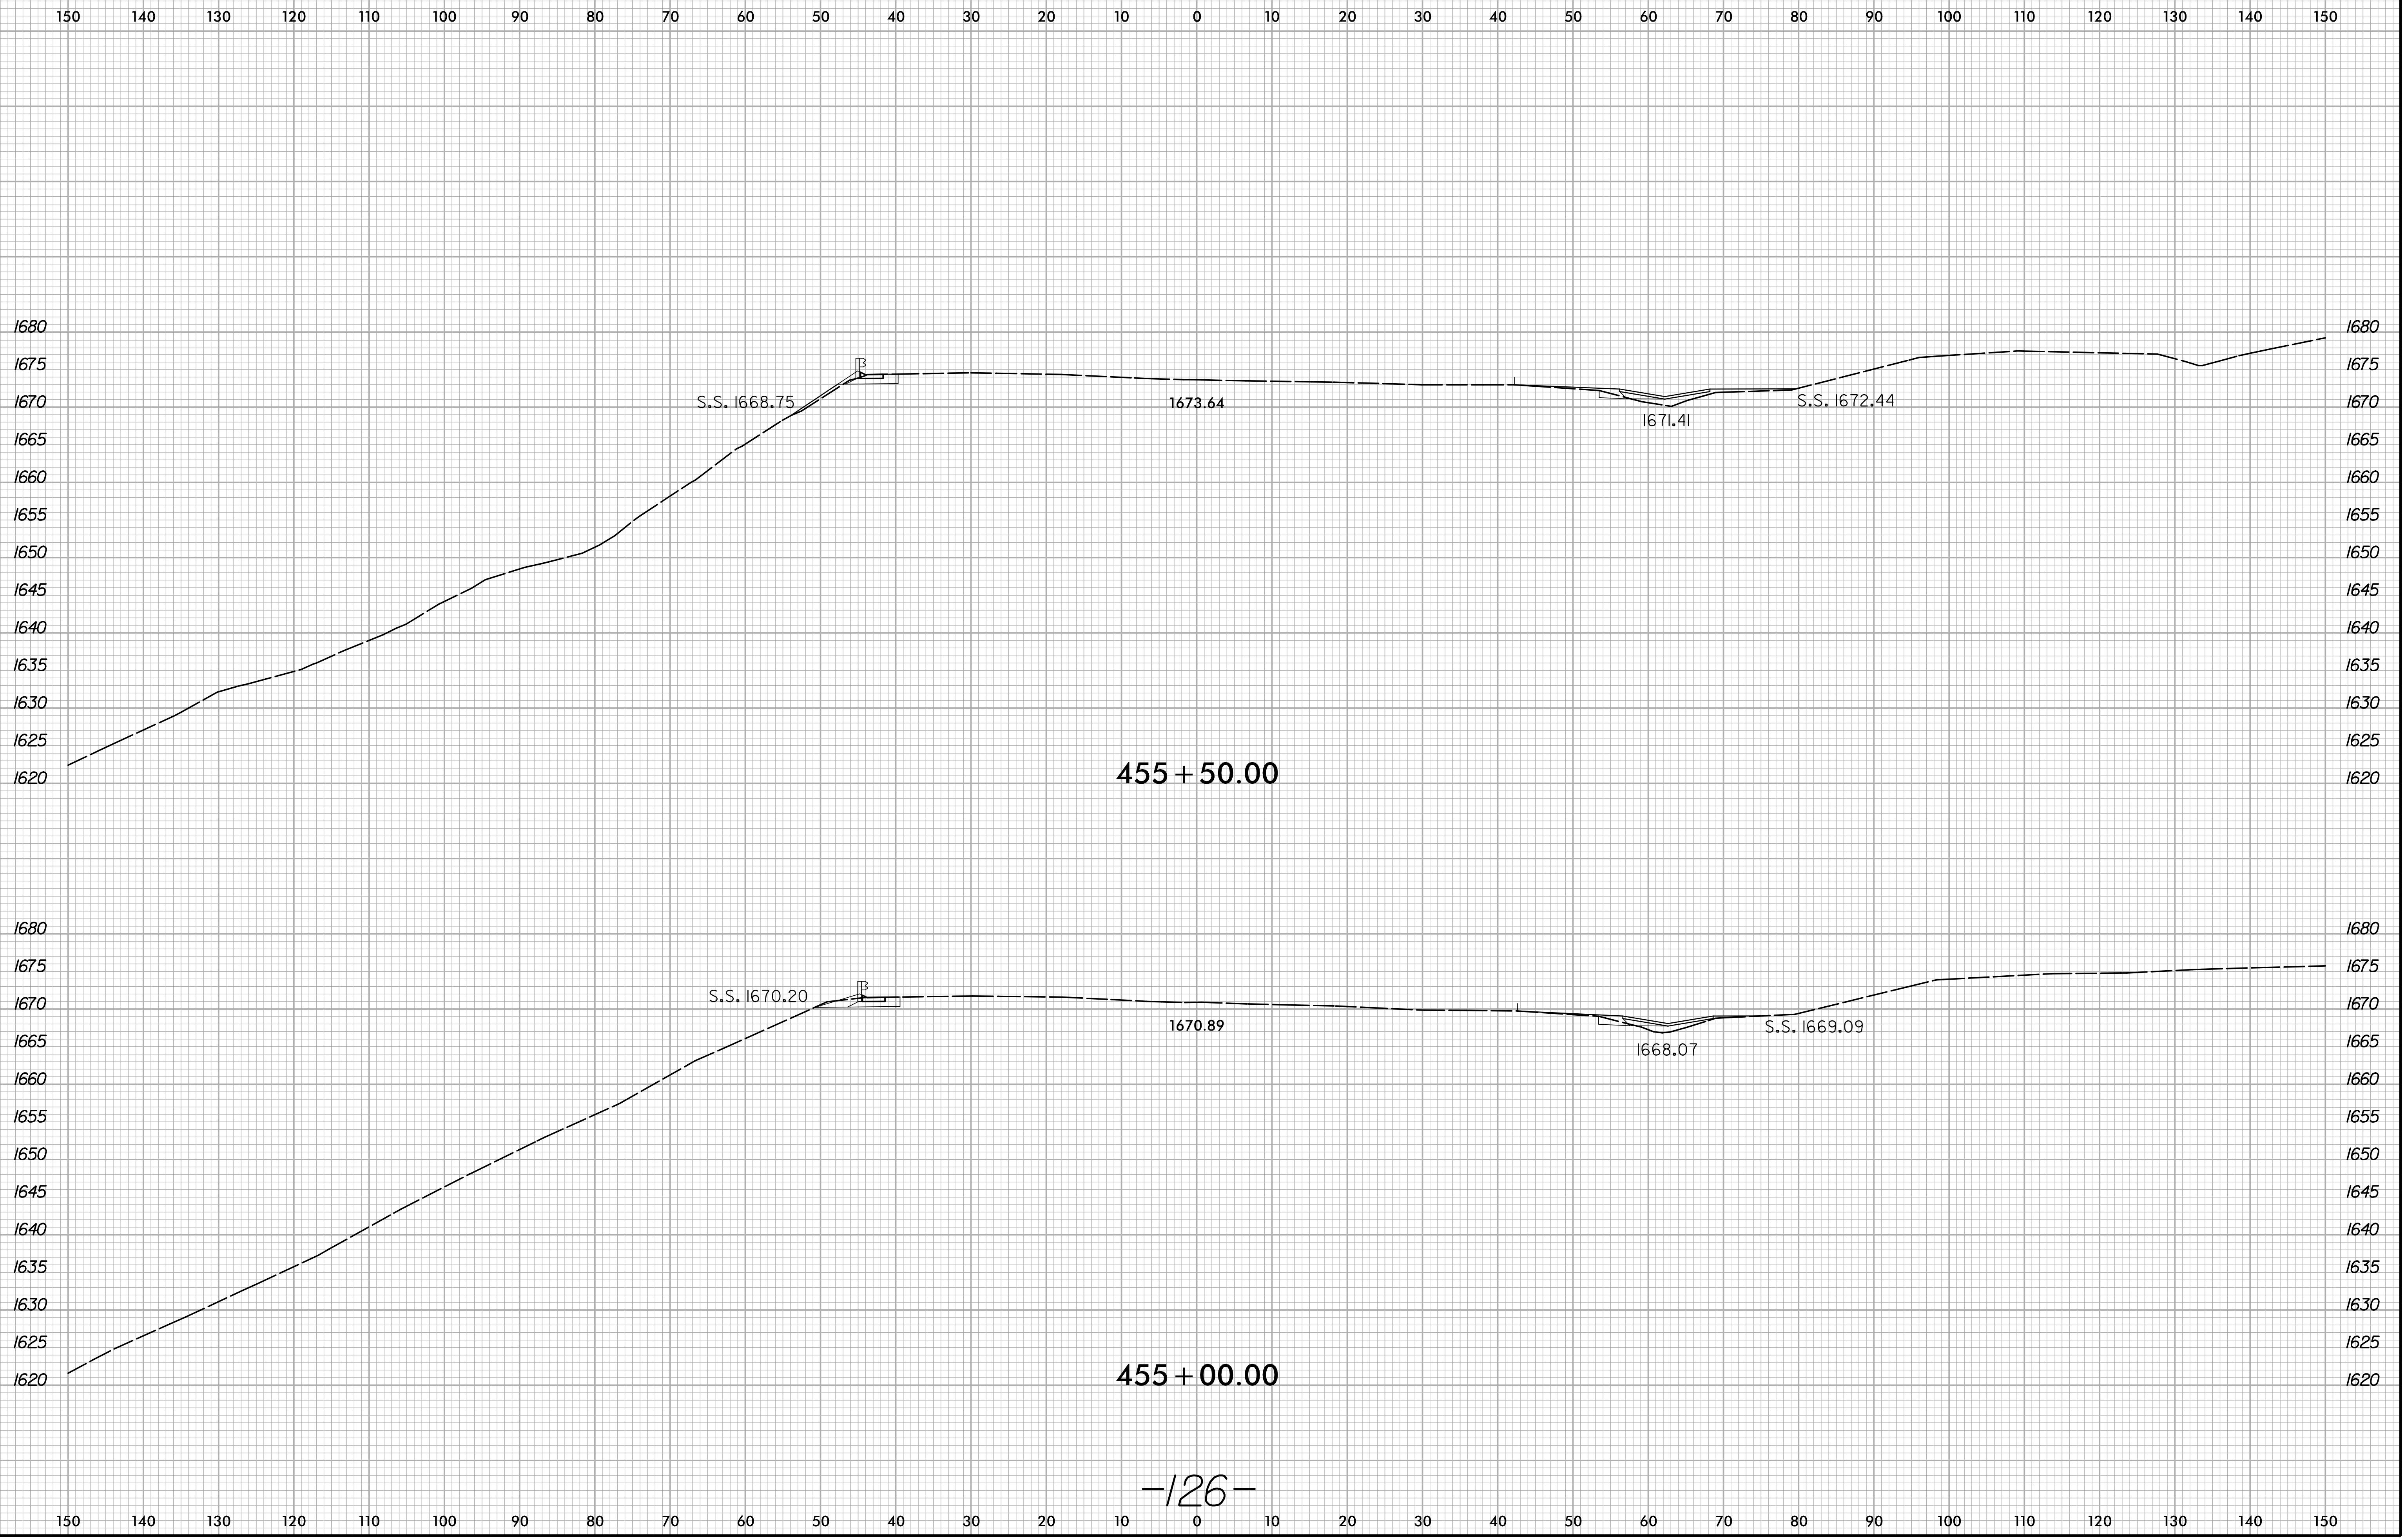

3/24/2021
X:\M001\1-26 Howard Gap Rd Rehab\Roadway\XSC\1-26-Howard Gap Rd\rdy_xpl.dgn
User:pruet

6/23/16


| | | |
|--------|---------------------|-----------|
| 0 5 10 | PROJ. REFERENCE NO. | SHEET NO. |
| | 15614.1075010 | X-7 |

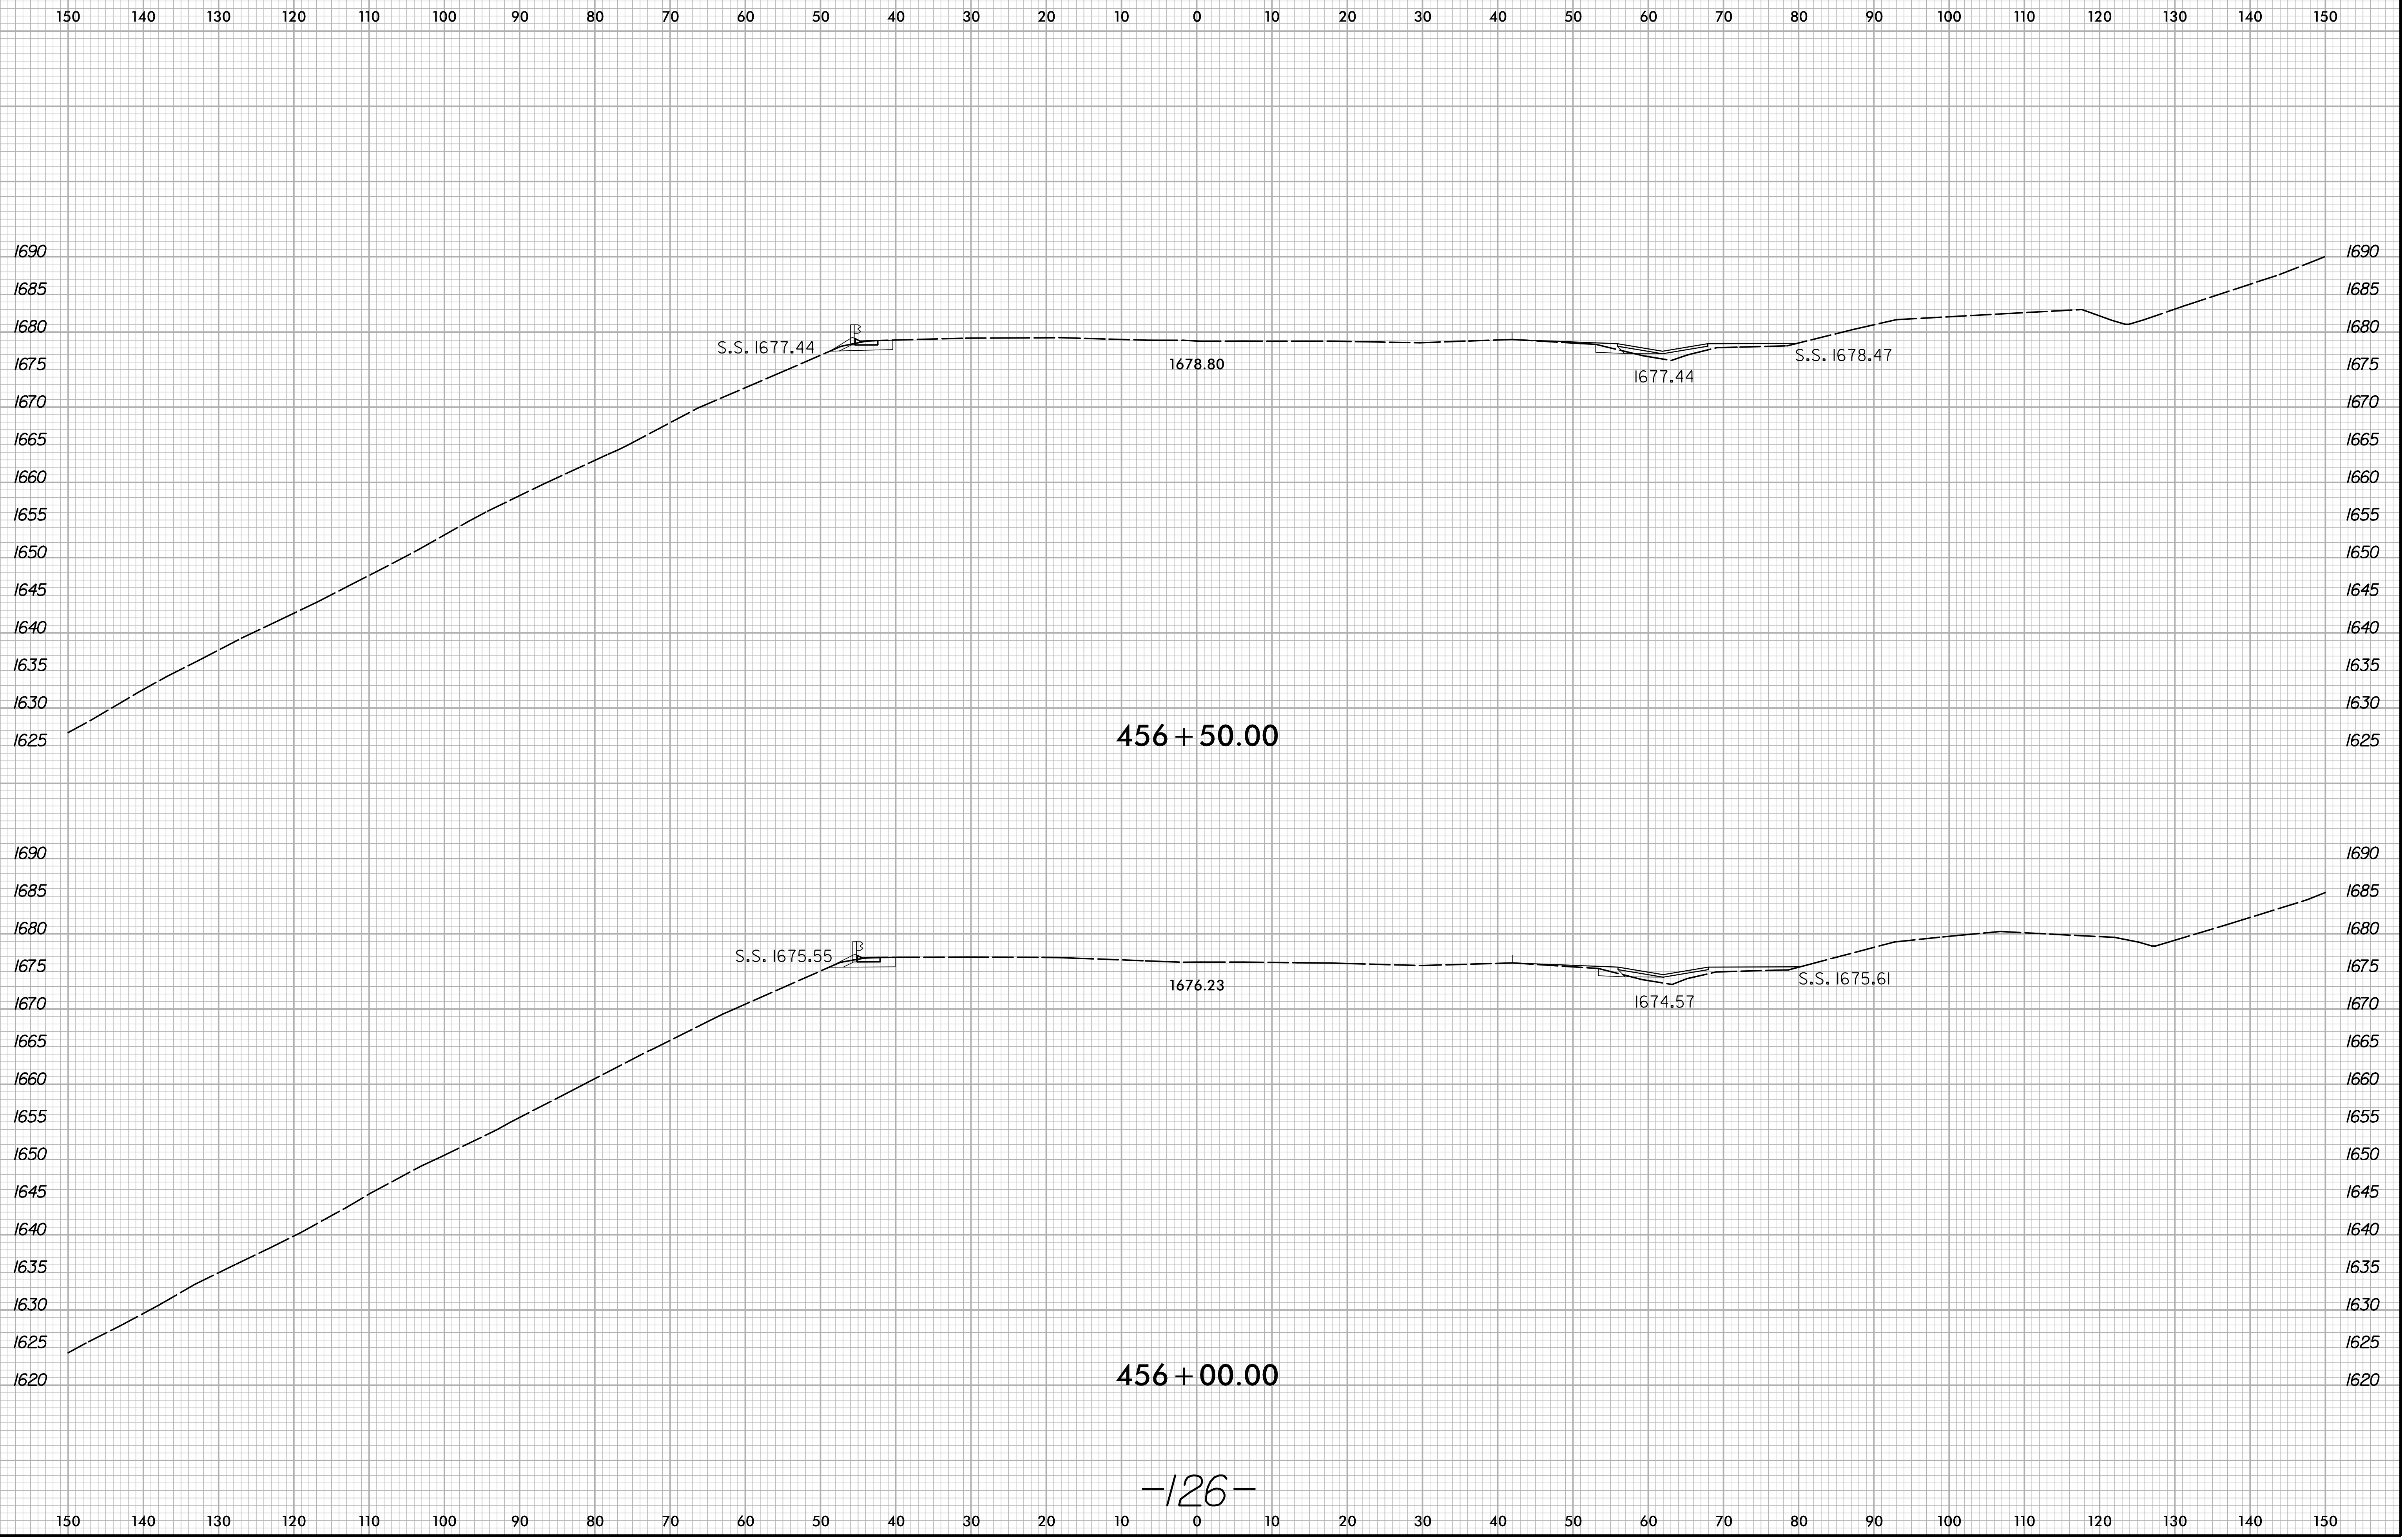

3/24/2021
X:\M001\1-26 Howard Gap Rd Rehab\Roadway\XSC\1-26-Howard Gap_Rdy_xpl.dgn
User:pruet

6/23/16

| | | |
|--------|---------------------|-----------|
| 0 5 10 | PROJ. REFERENCE NO. | SHEET NO. |
| | 15614.1075010 | X-8 |

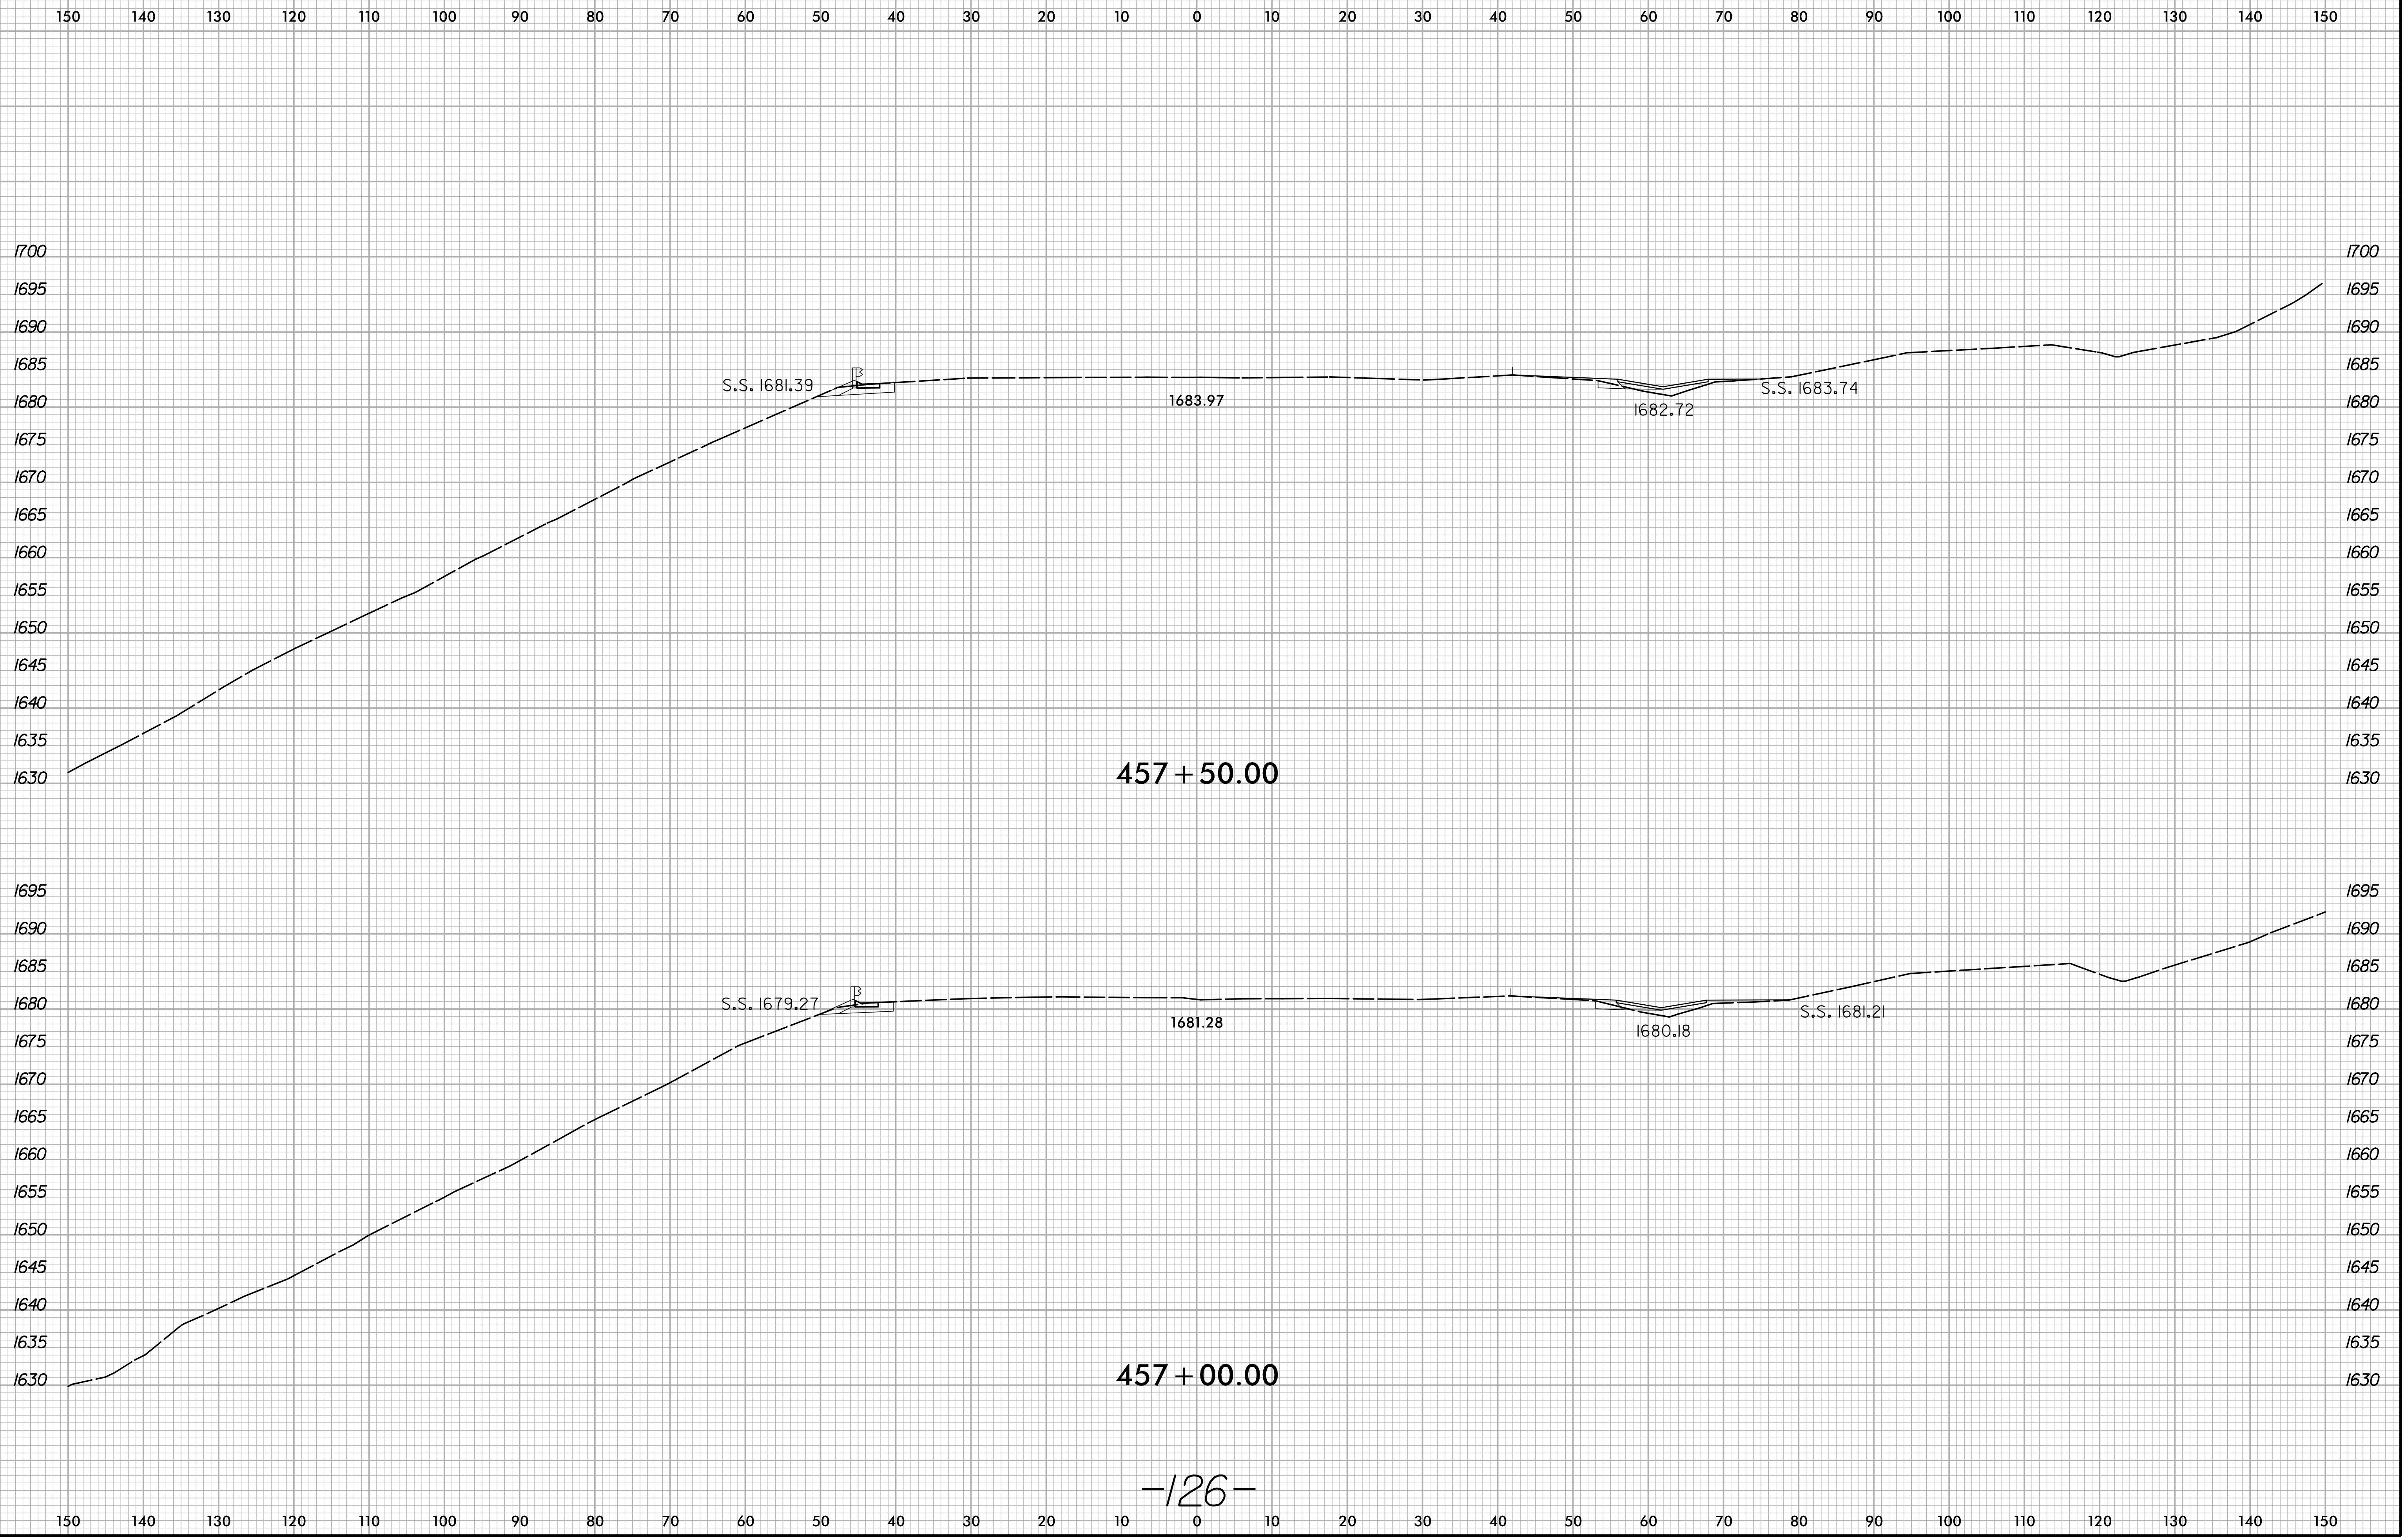

457 + 50.00


457 + 00.00

-126-

3/24/2021
X:\M001\1-26 Howard Gap Rd Rehab\Roadway\XSC\1-26-Howard Gap Rd\rdy_xpl.dgn
User:pruet

6/23/16

| | | |
|--------|---------------------|-----------|
| 0 5 10 | PROJ. REFERENCE NO. | SHEET NO. |
| | 15614.1075010 | X-9 |

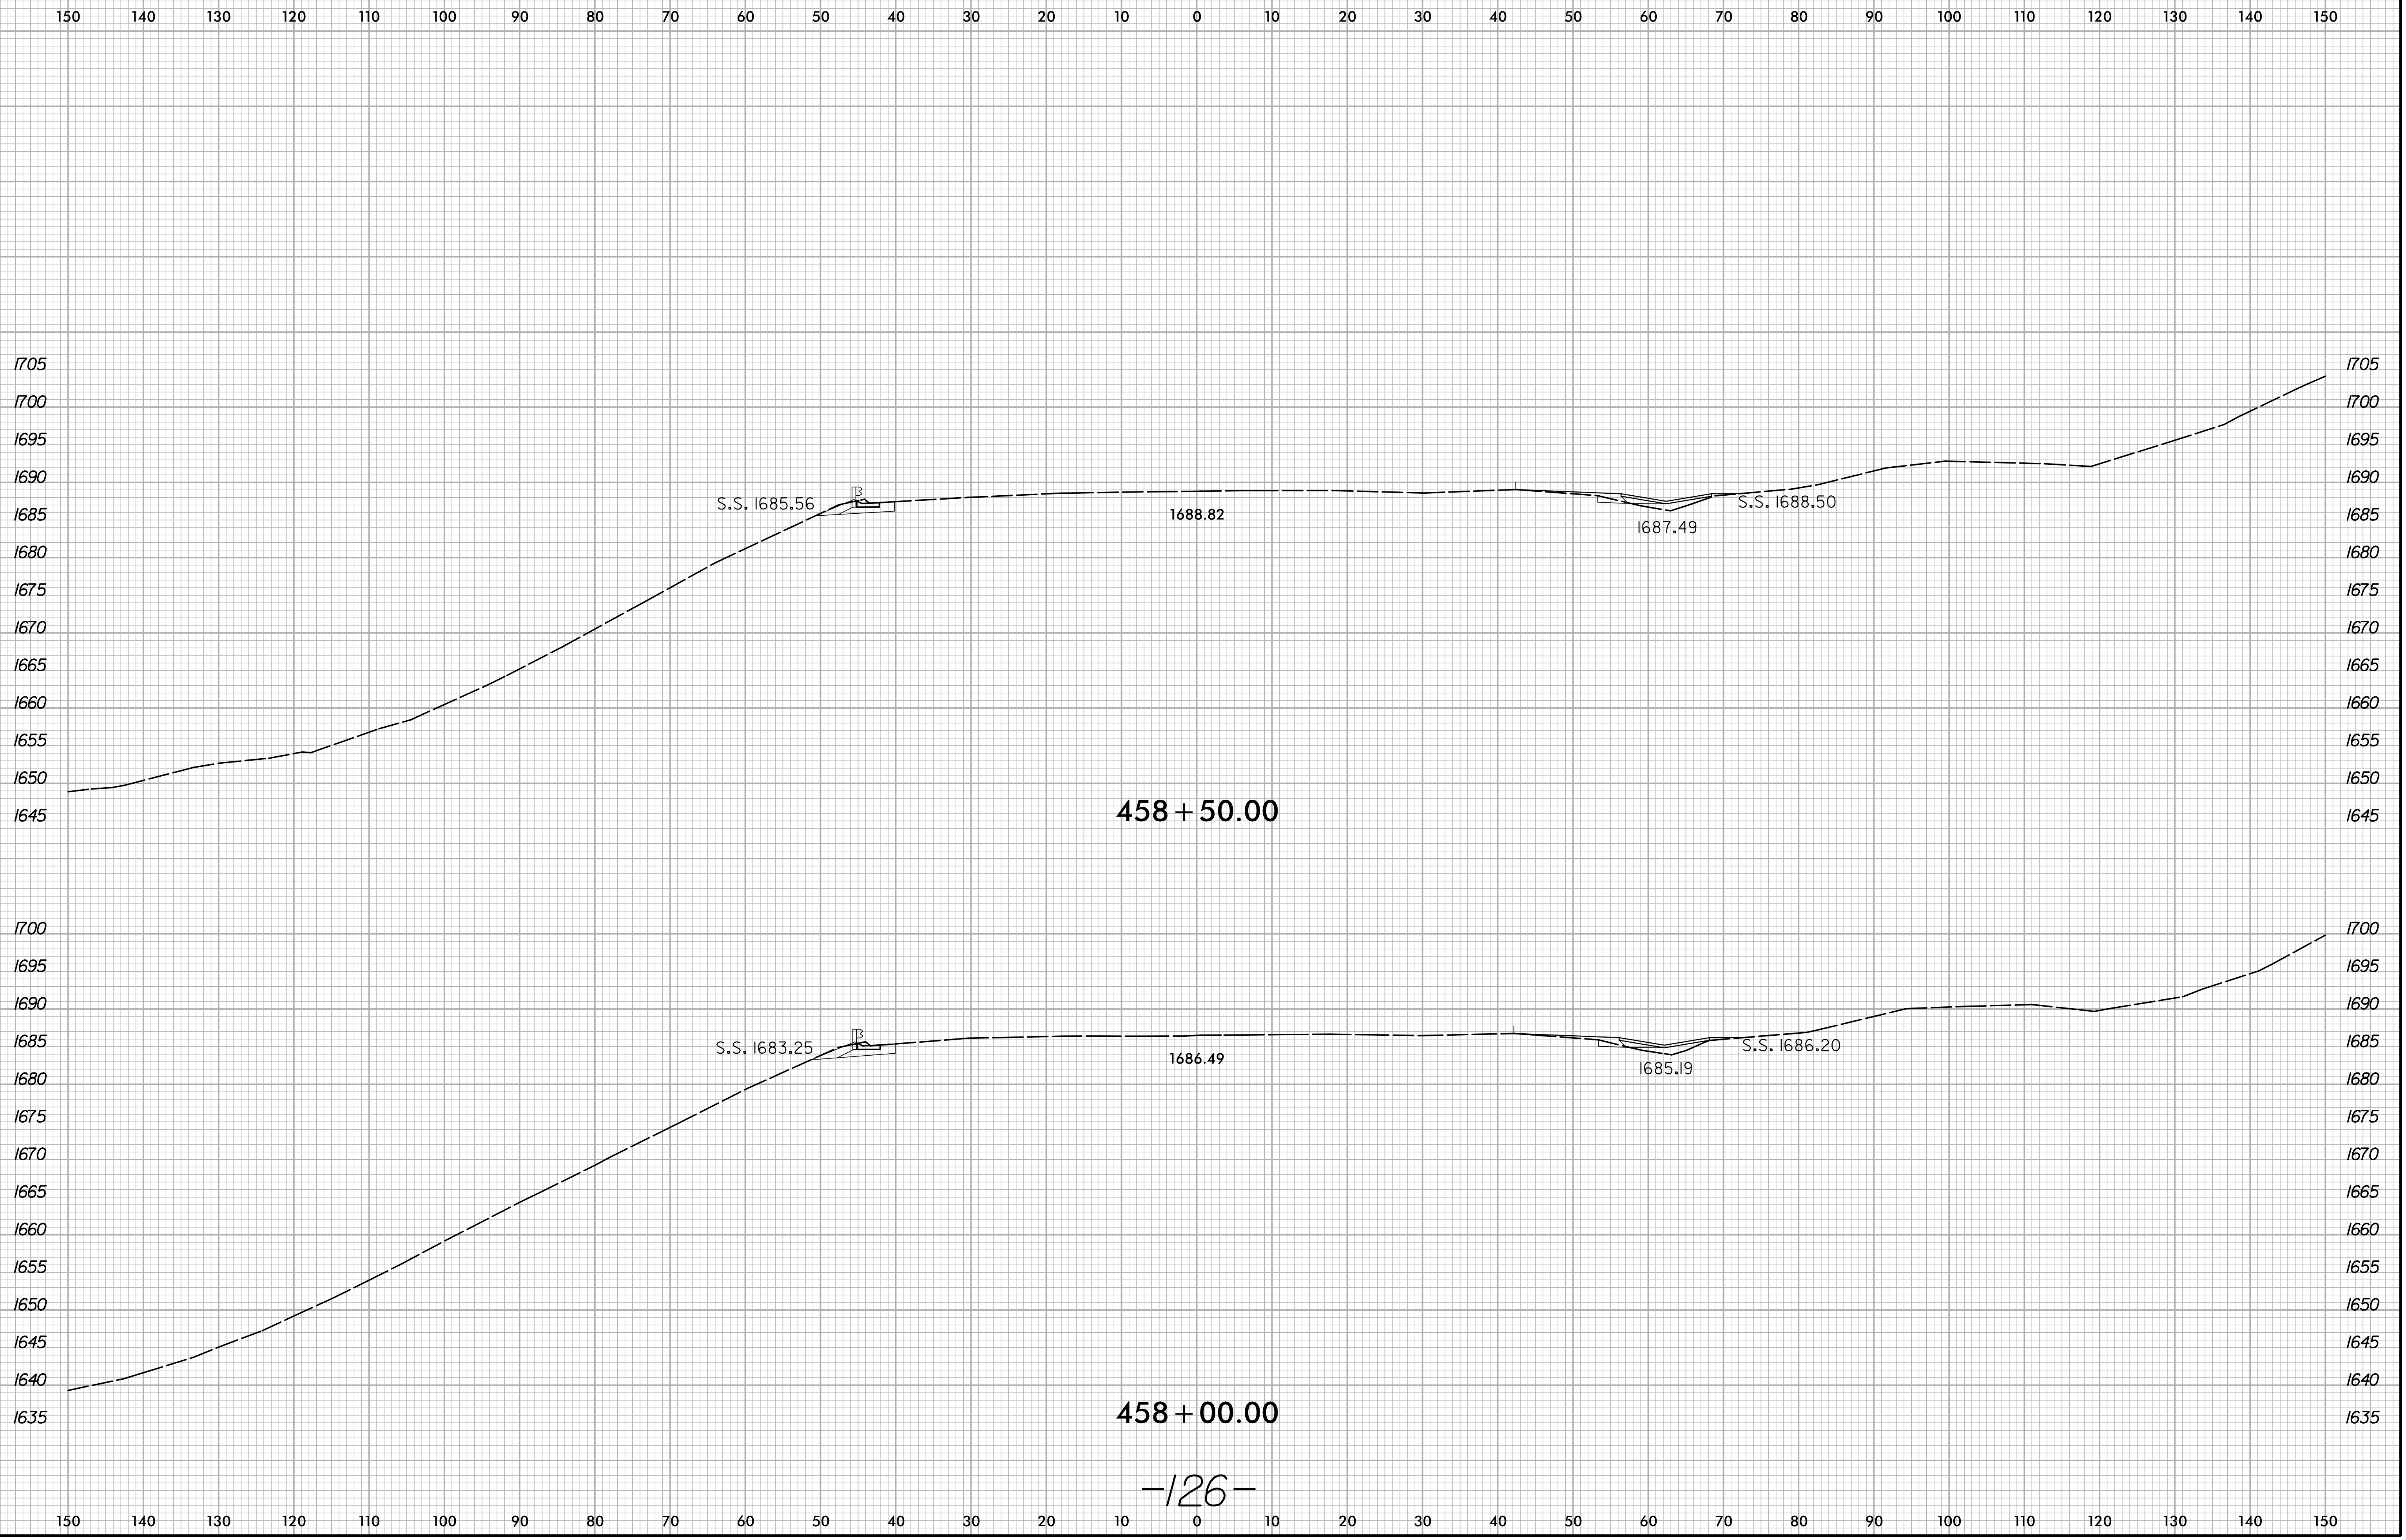

458 + 50.00


458 + 00.00

-126-

3/24/2021
X:\1000\1-26 Howard Gap Rd Rehab\Roadway\XSC\1-26-Howard Gap.Rdy.xpl.dgn
User:pruett

6/23/16


| | | |
|--------|---------------------|-----------|
| 0 5 10 | PROJ. REFERENCE NO. | SHEET NO. |
| | 15614.1075010 | X-10 |

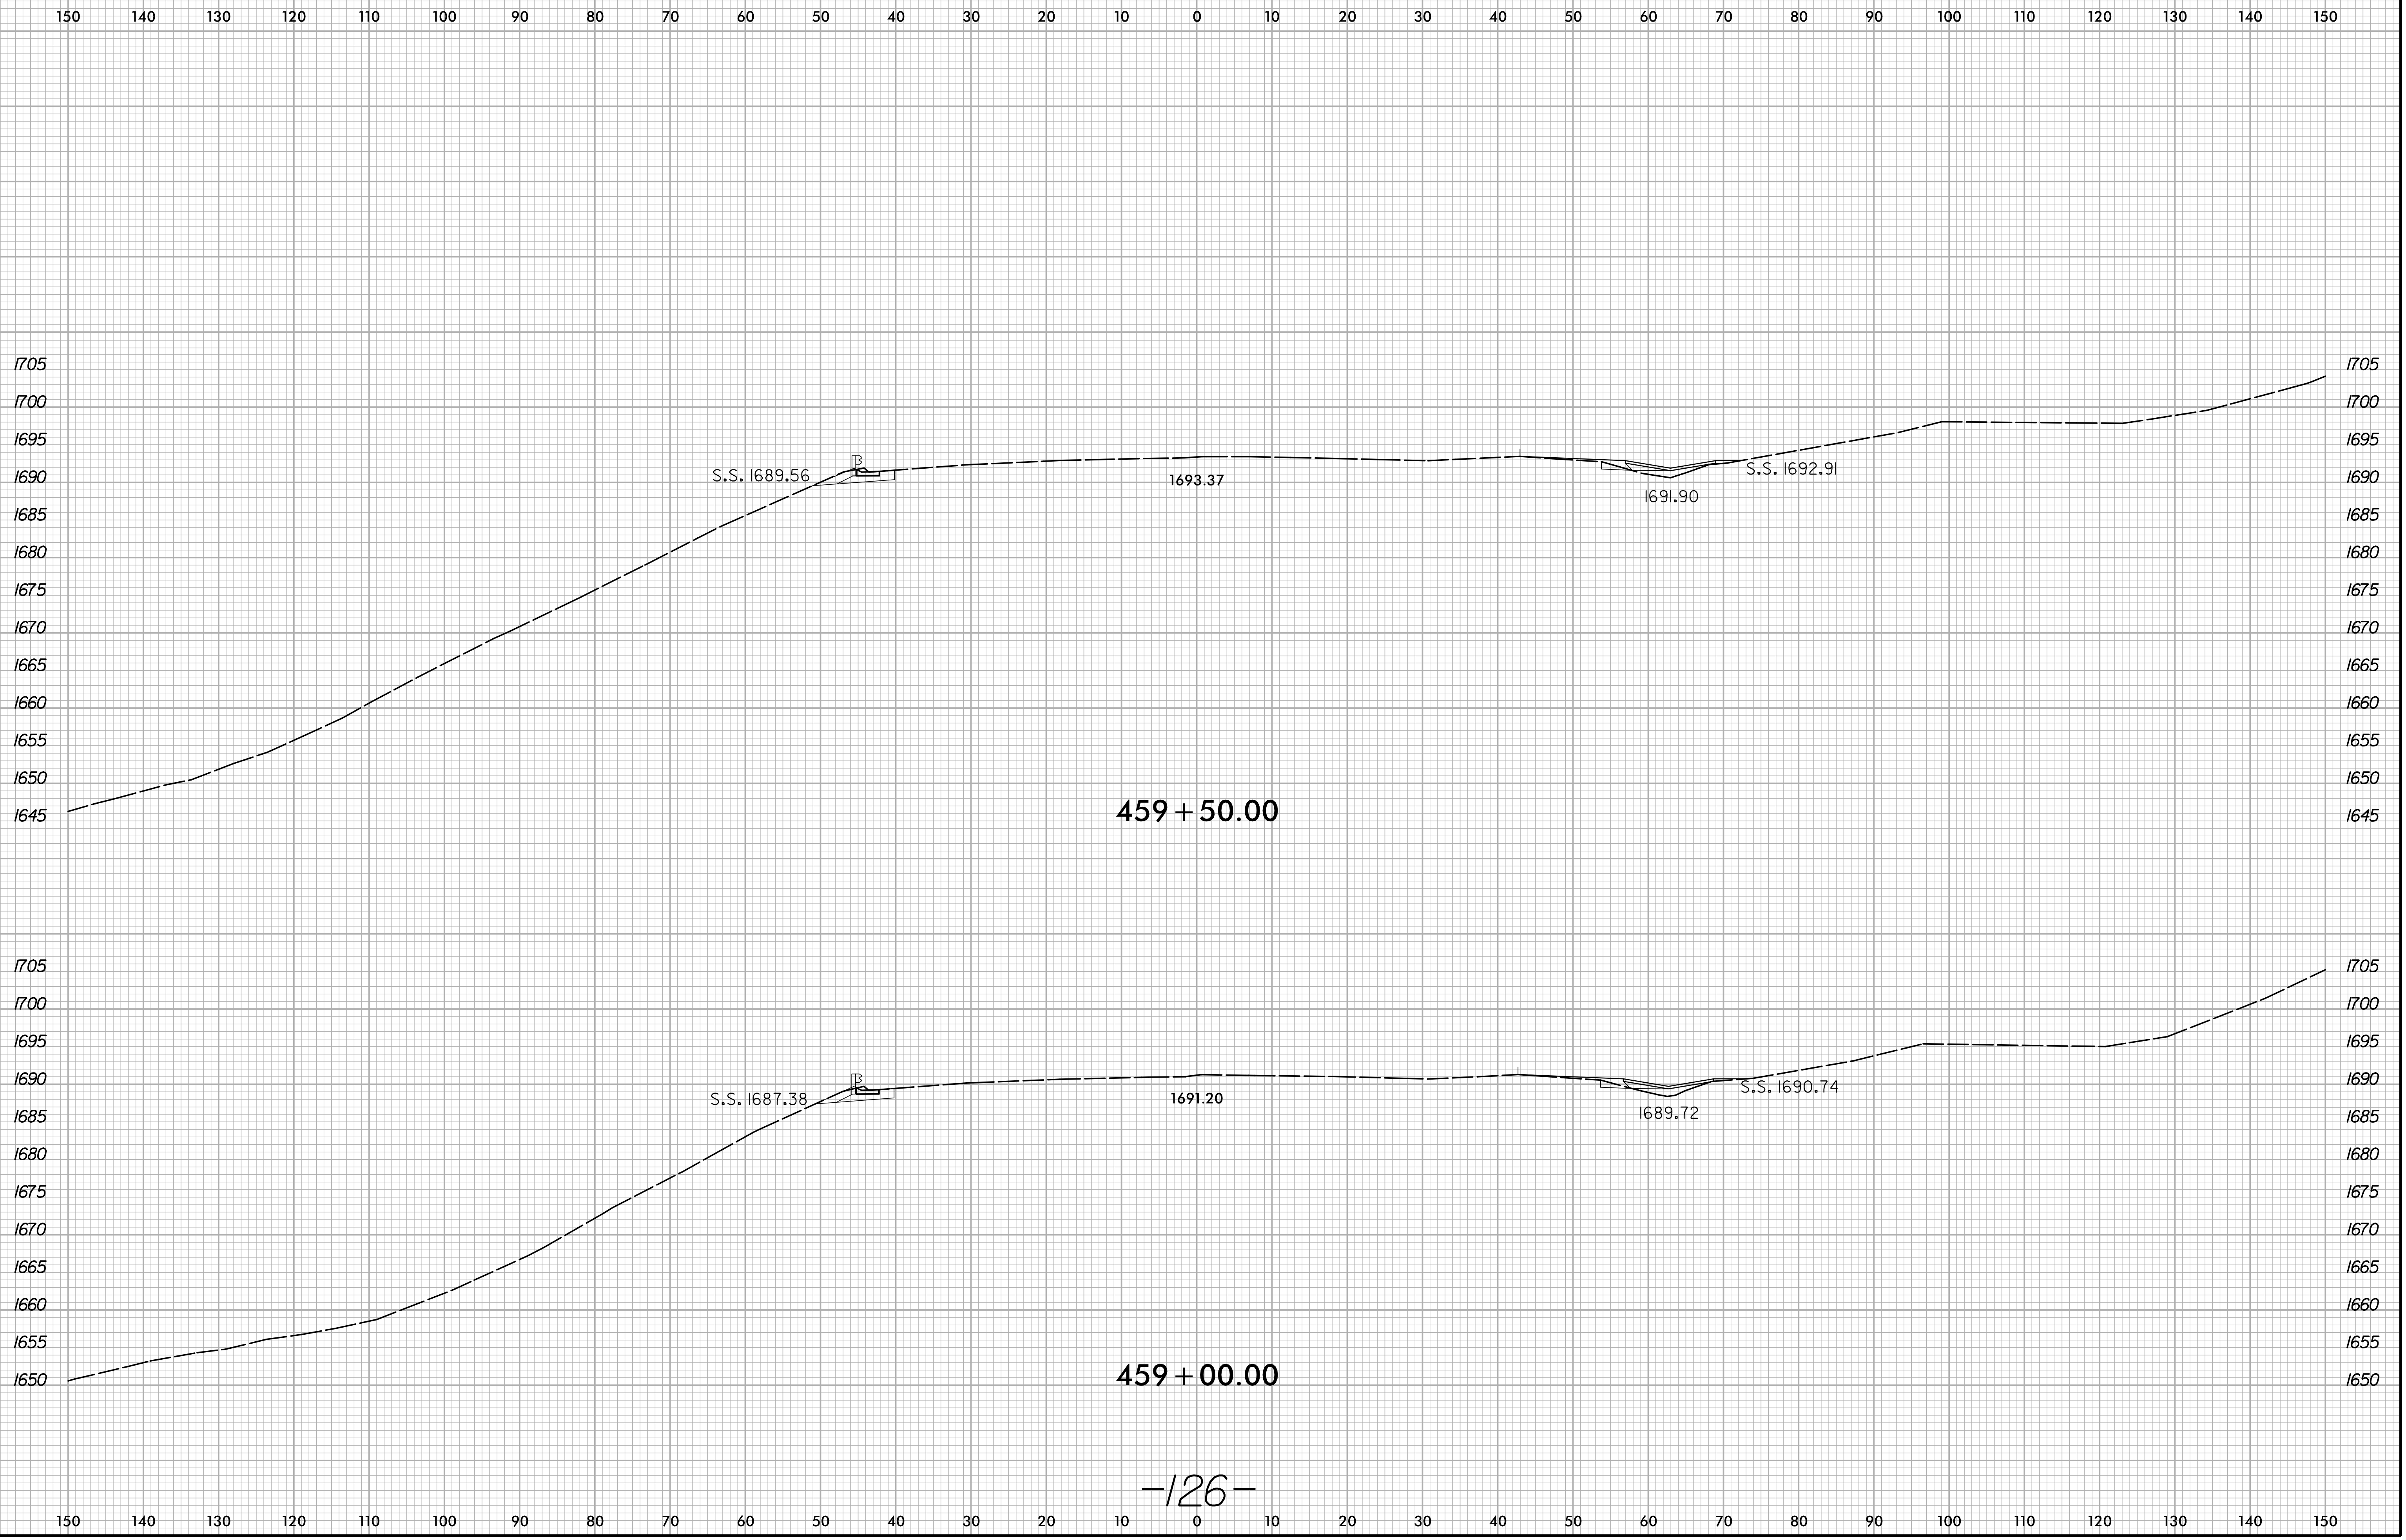

3/24/2021
X:\N0001\1-26 Howard Gap Rd Rehab\Roadway\XSC\1-26-Howard Gap Rdy.xpl.dgn
User:pruet

6/23/16



| | | |
|--------|---------------------|-----------|
| 0 5 10 | PROJ. REFERENCE NO. | SHEET NO. |
| | 15614.1075010 | X-11 |

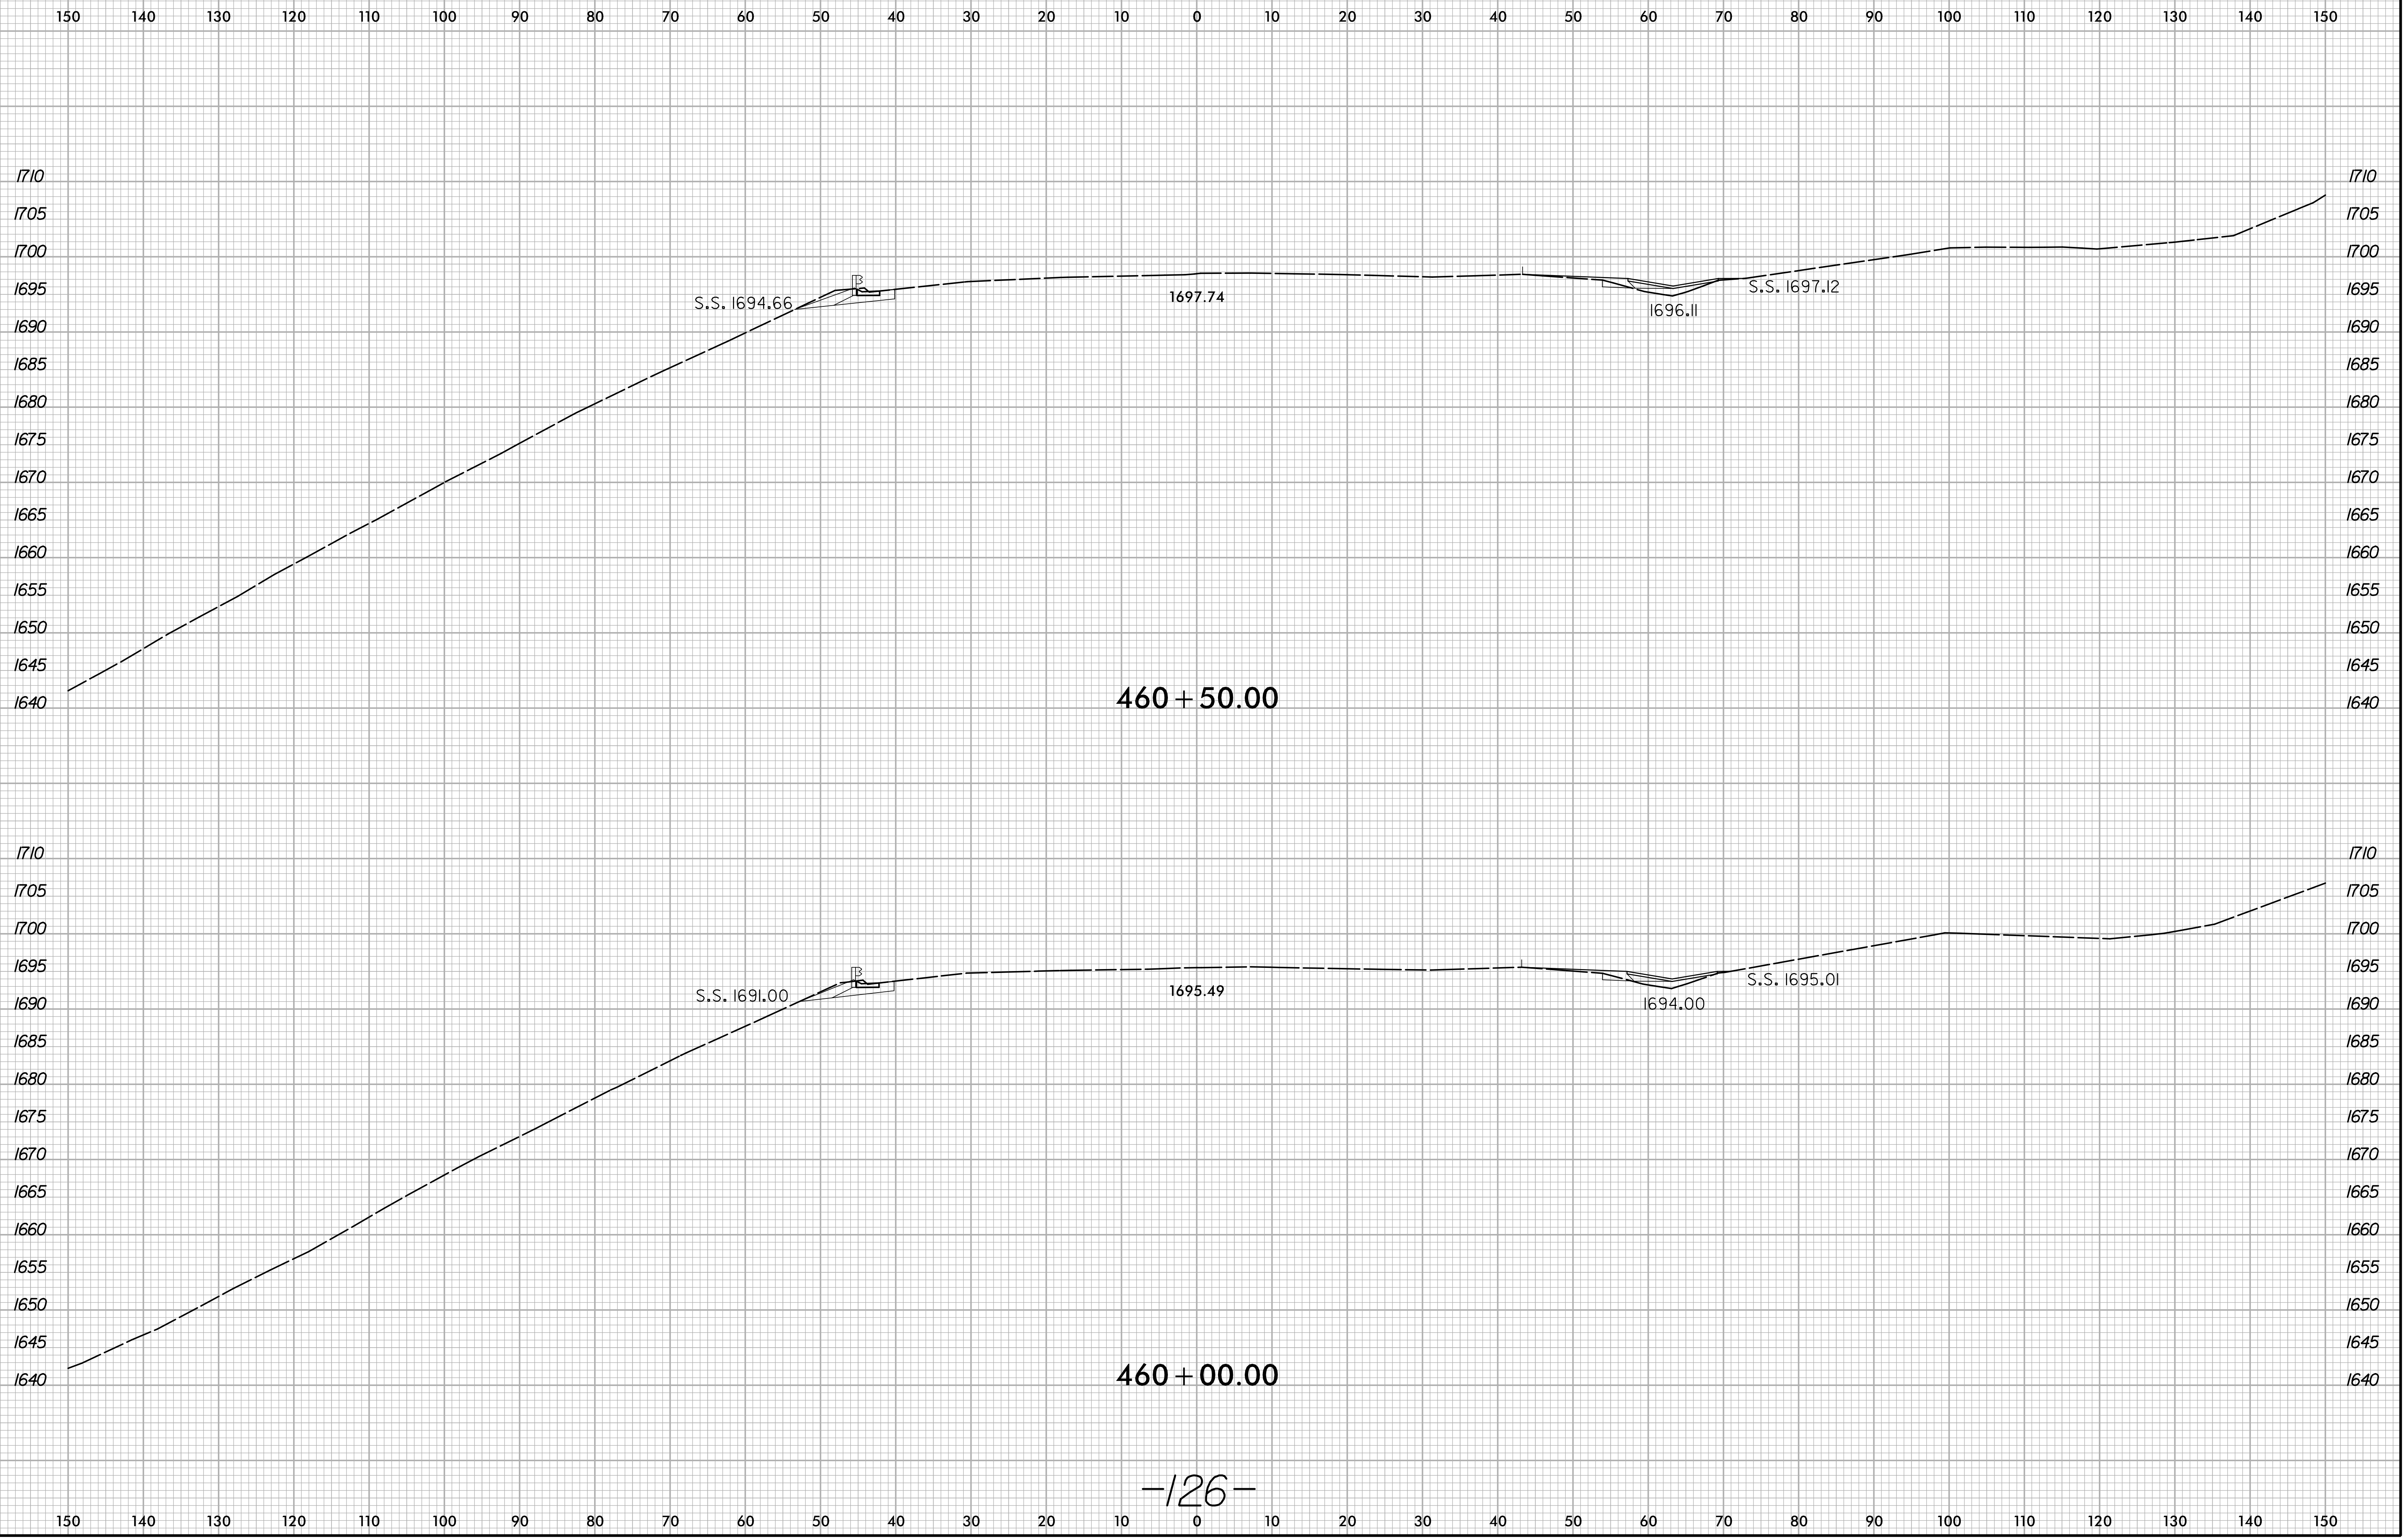

3/24/2021
X:\M001\1-26 Howard Gap Rd Rehab\Roadway\XSC\1-26-Howard Gap_Rdy_xpl.dgn
User:pruet

6/23/16


| | | |
|--------|---------------------|-----------|
| 0 5 10 | PROJ. REFERENCE NO. | SHEET NO. |
| | 15614.1075010 | X-12 |

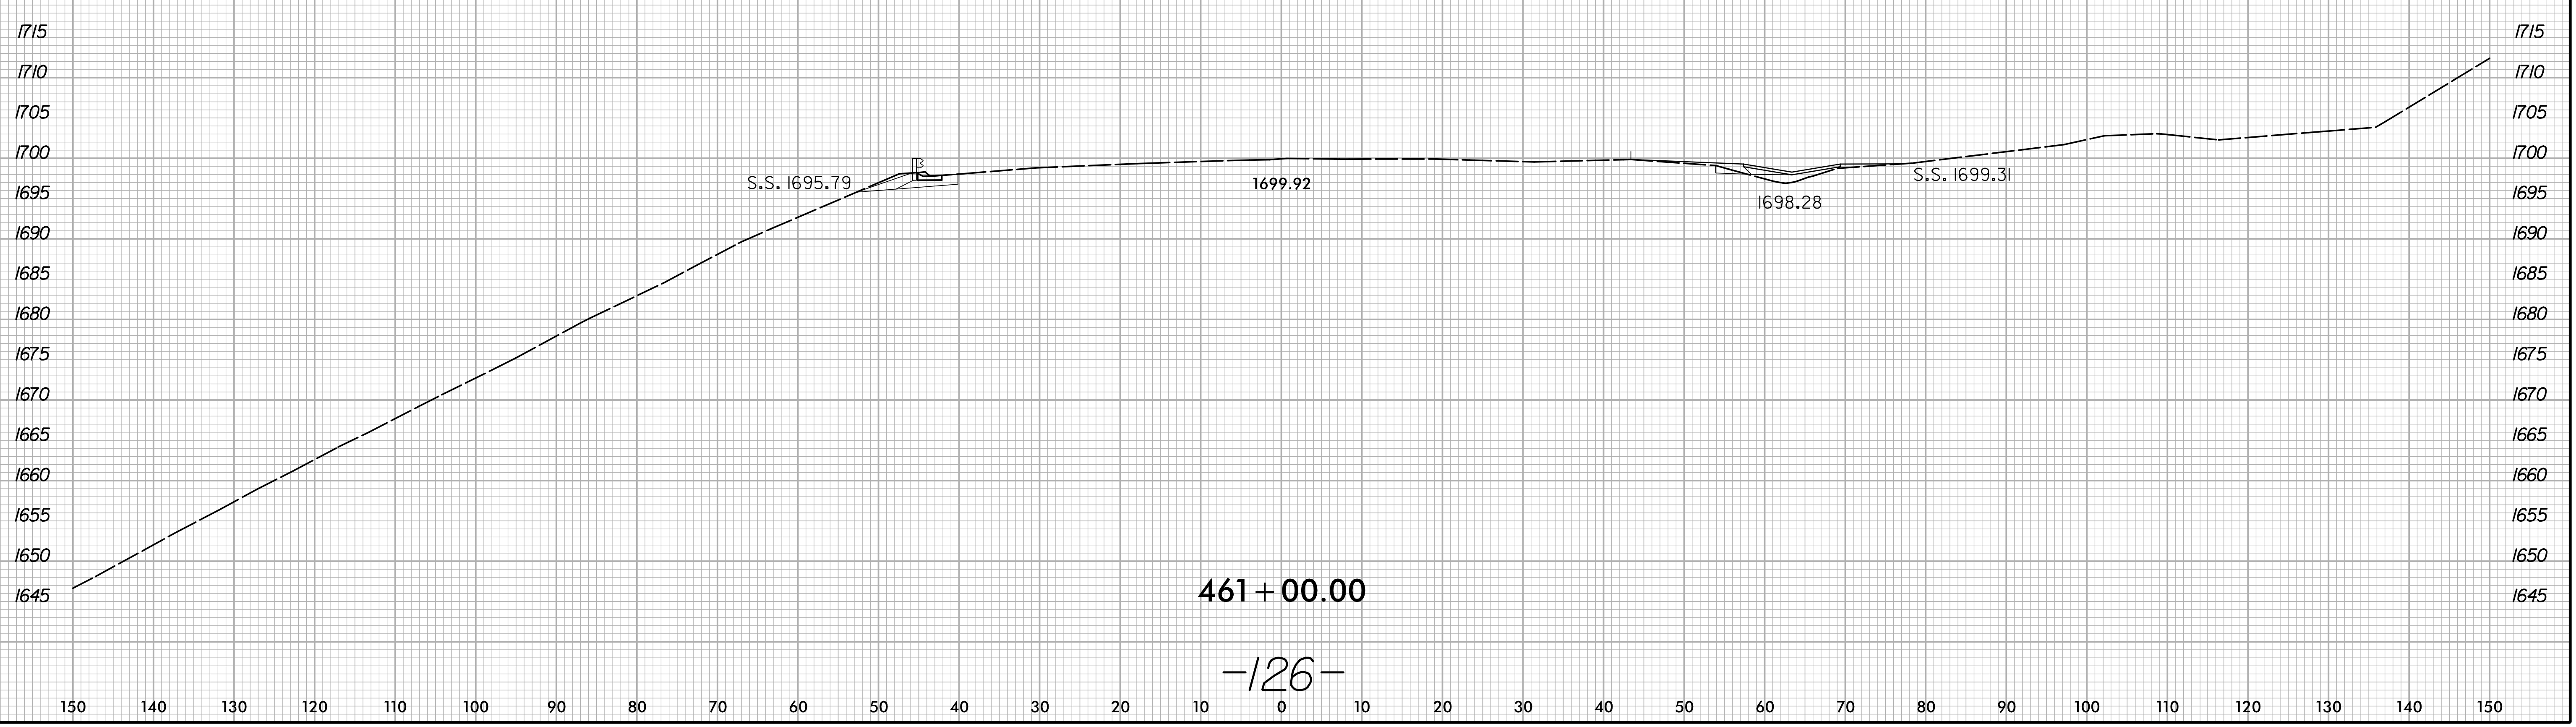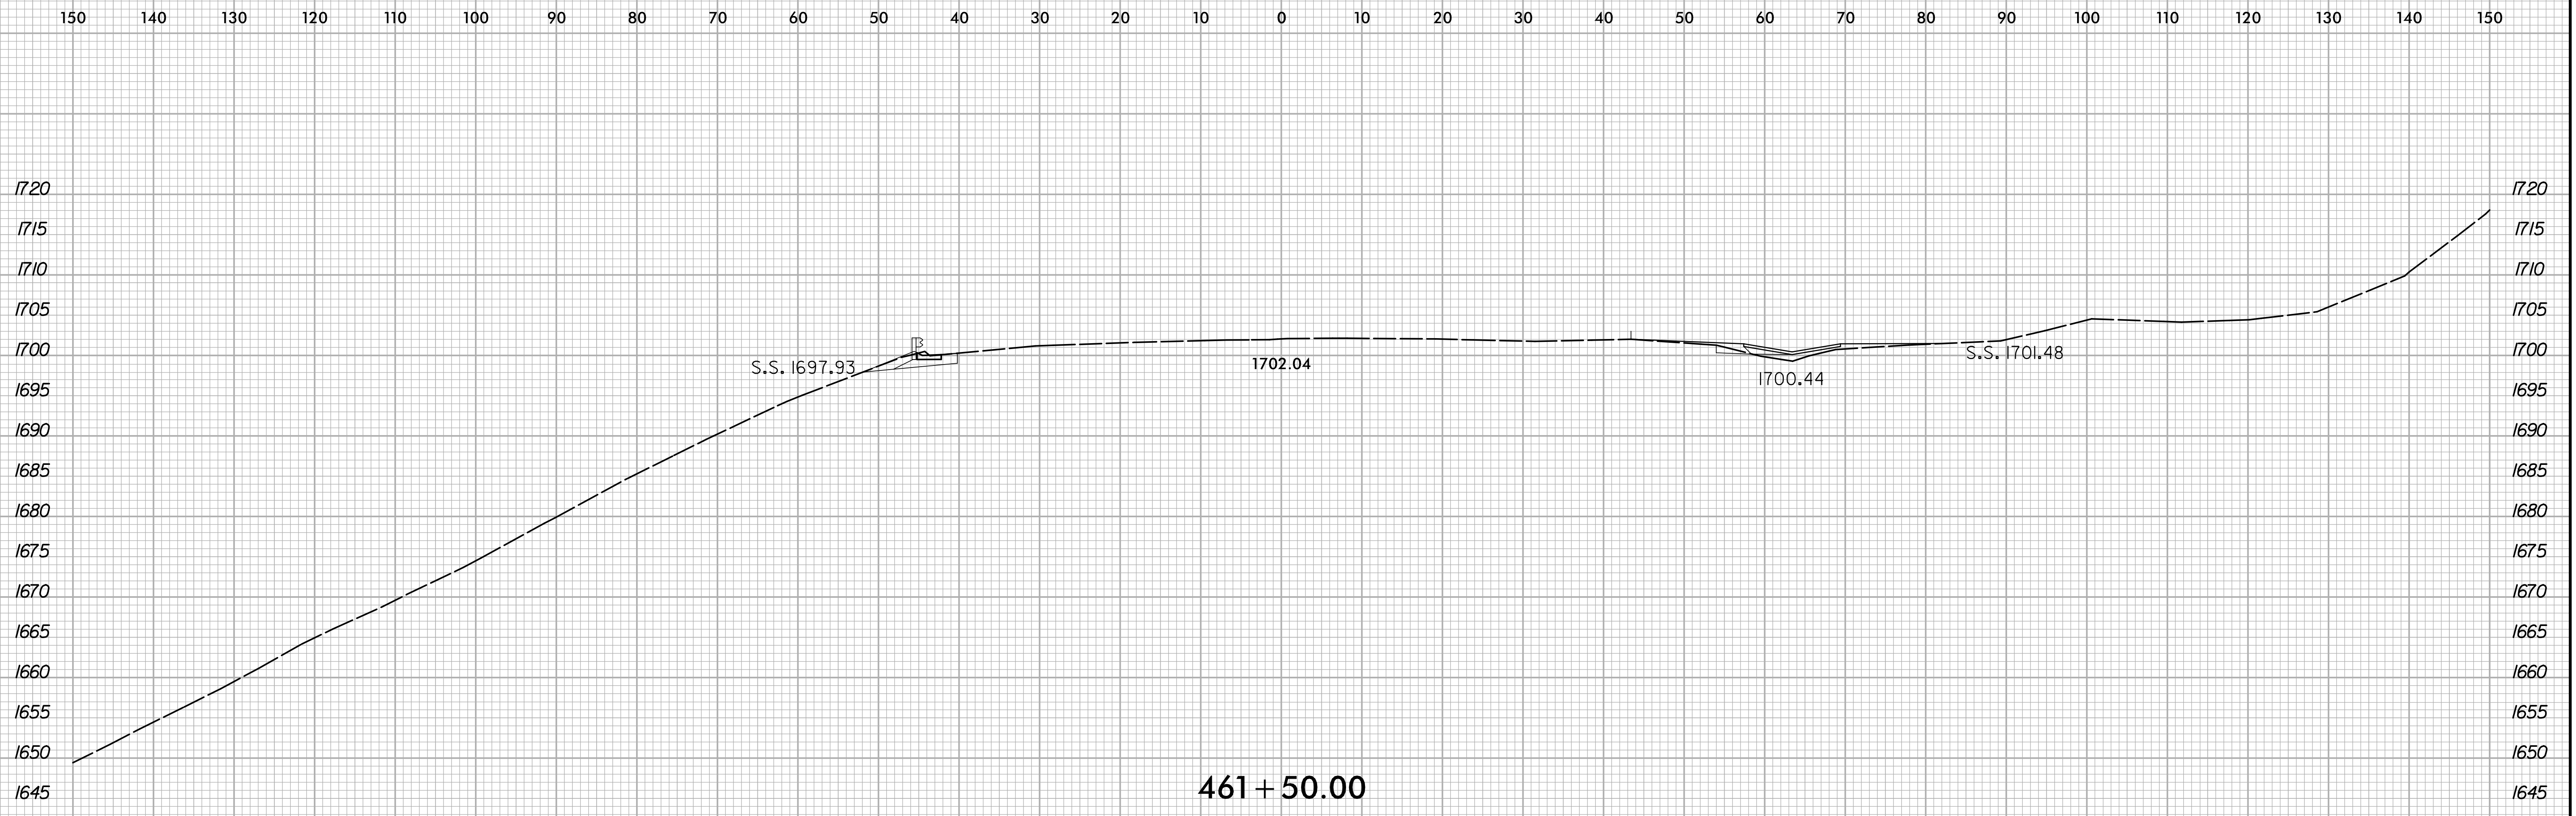

3/24/2016 11:26:11 AM X:\N0001\1-26 Howard Gap Rd Rehab\Roadway\XSC\1-26-Howard Gap_Rdy_xpl.dgn User:pruet

6/23/16

| | | |
|--------|---------------------|-----------|
| 0 5 10 | PROJ. REFERENCE NO. | SHEET NO. |
| | 15614.1075010 | X-13 |

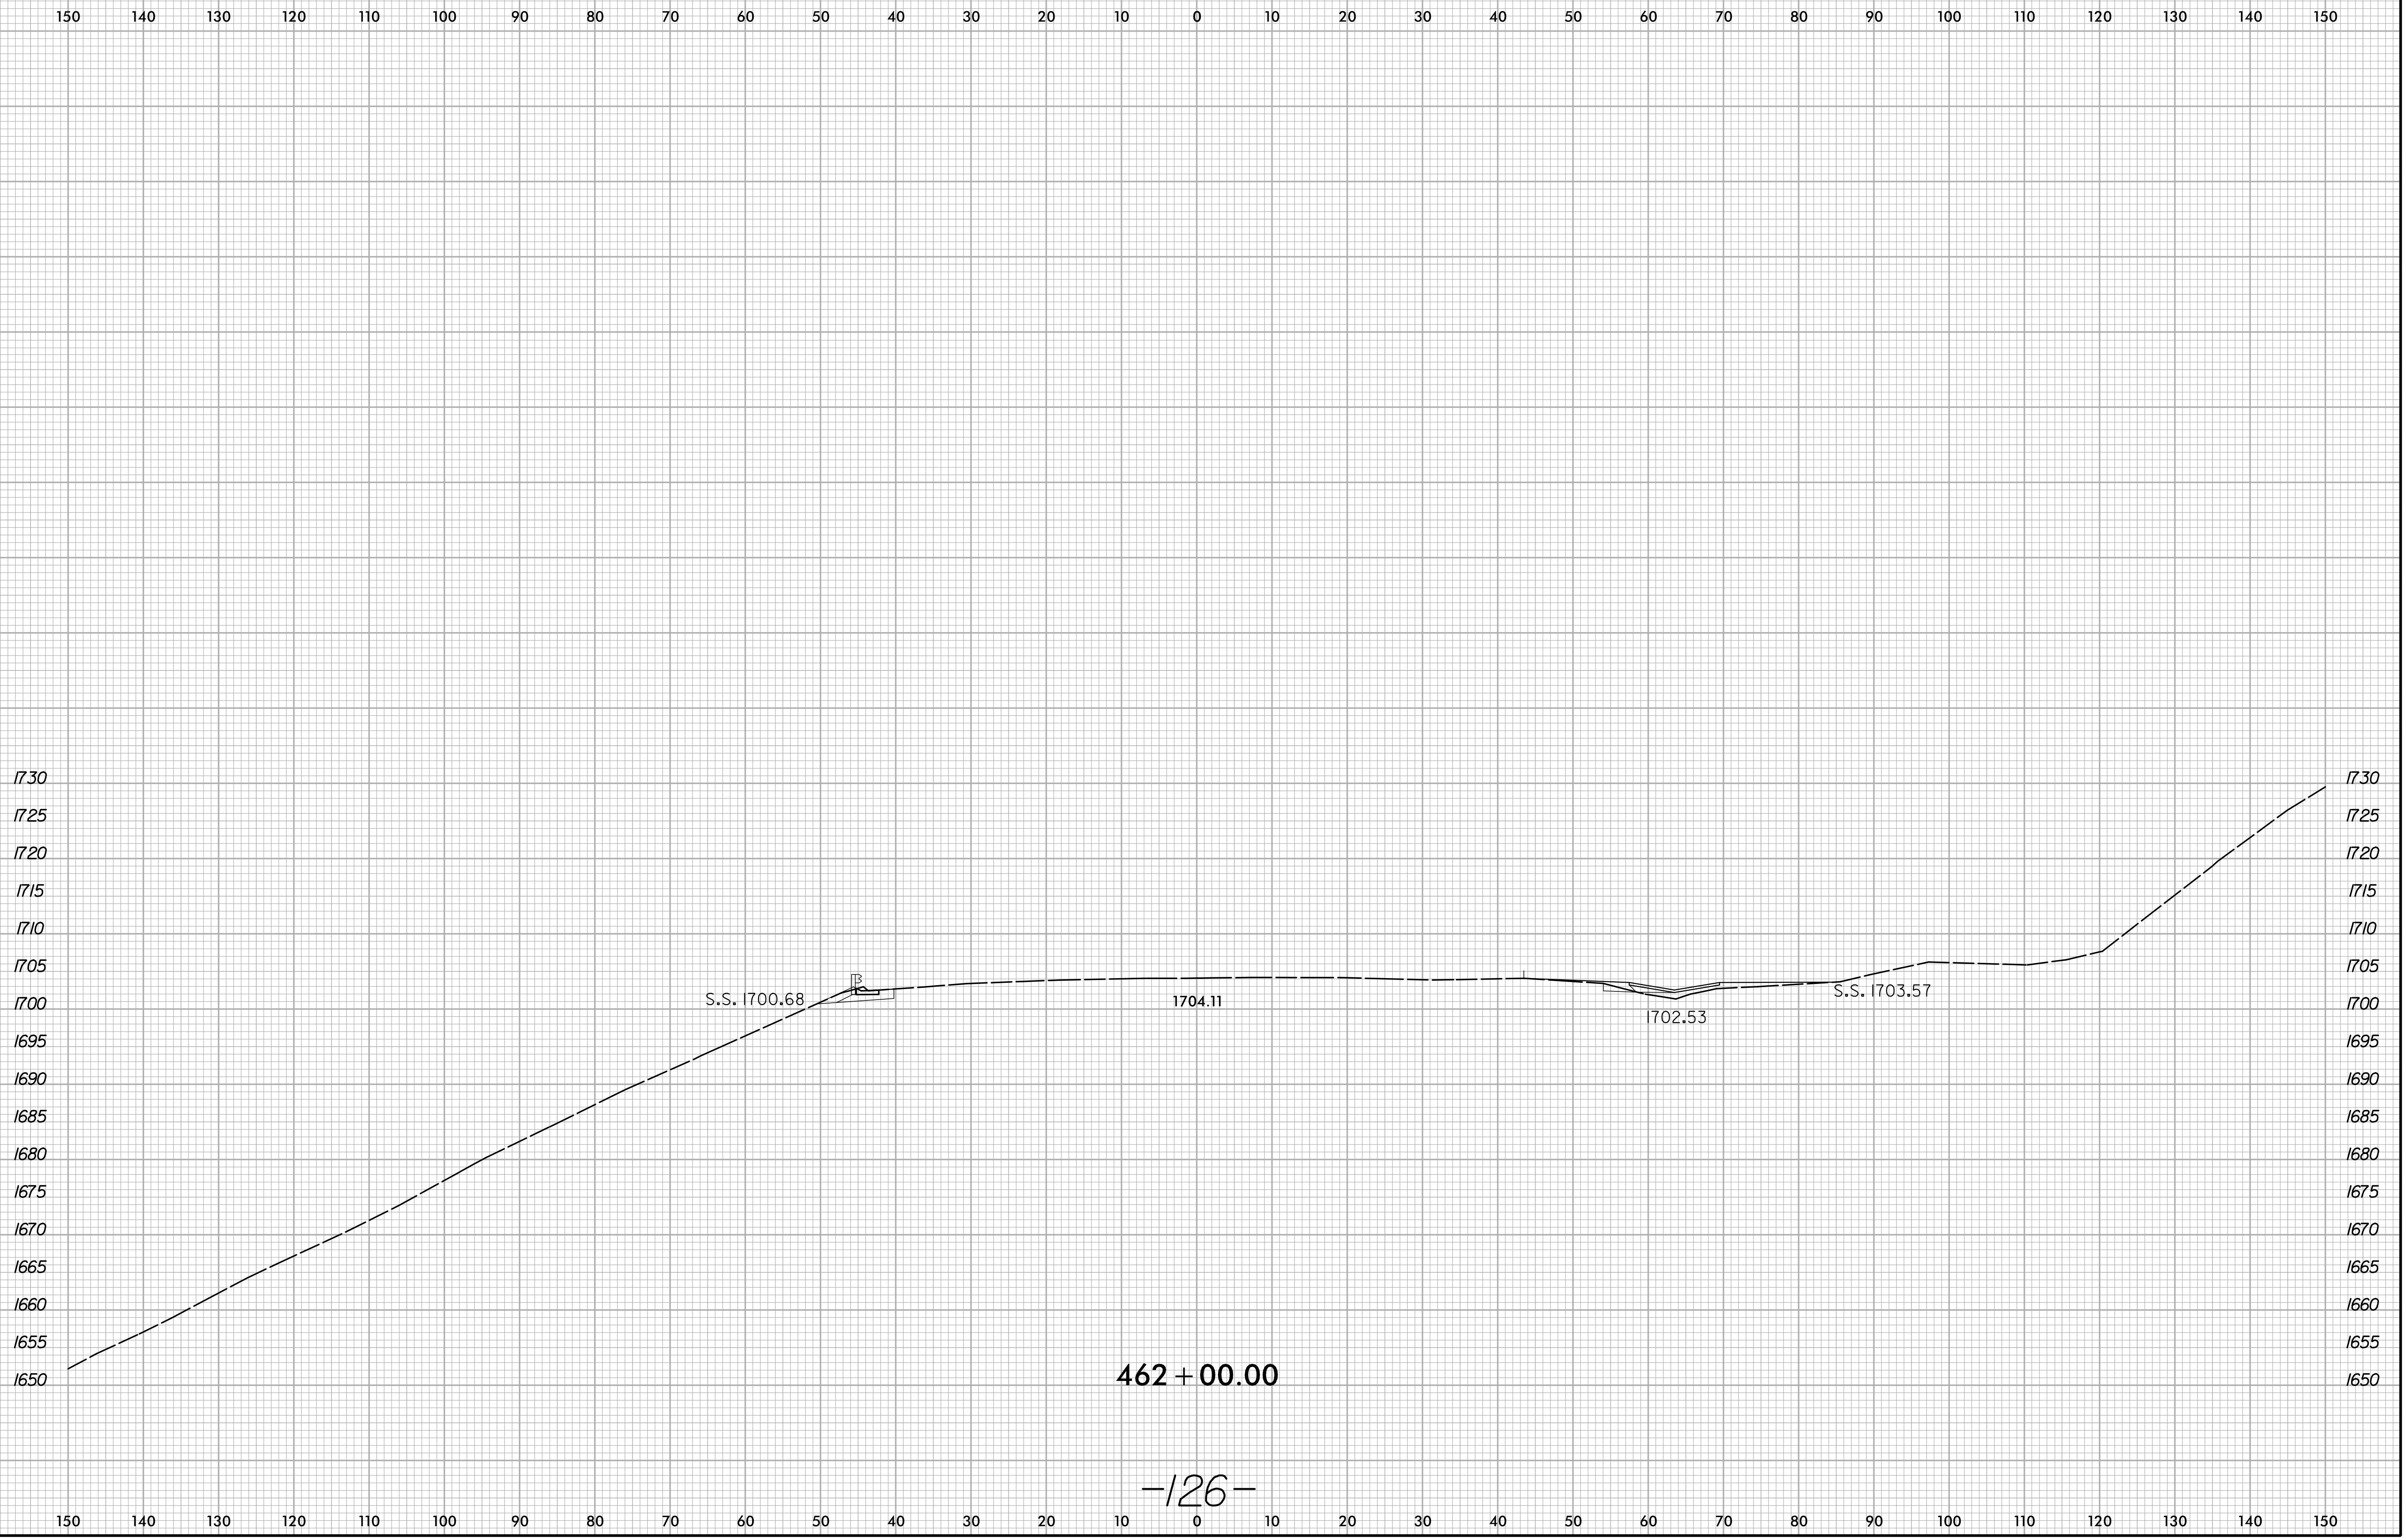


3/24/2021
X:\M001\1-26 Howard Gap Rd Rehab\Roadway\XSC\1-26-Howard Gap Rd\1-26 Howard Gap Rd.dgn
User:pruet

462 + 00.00

-126-

6/23/16


| | | |
|--------|---------------------|-----------|
| 0 5 10 | PROJ. REFERENCE NO. | SHEET NO. |
| | 15614.1075010 | X-14 |

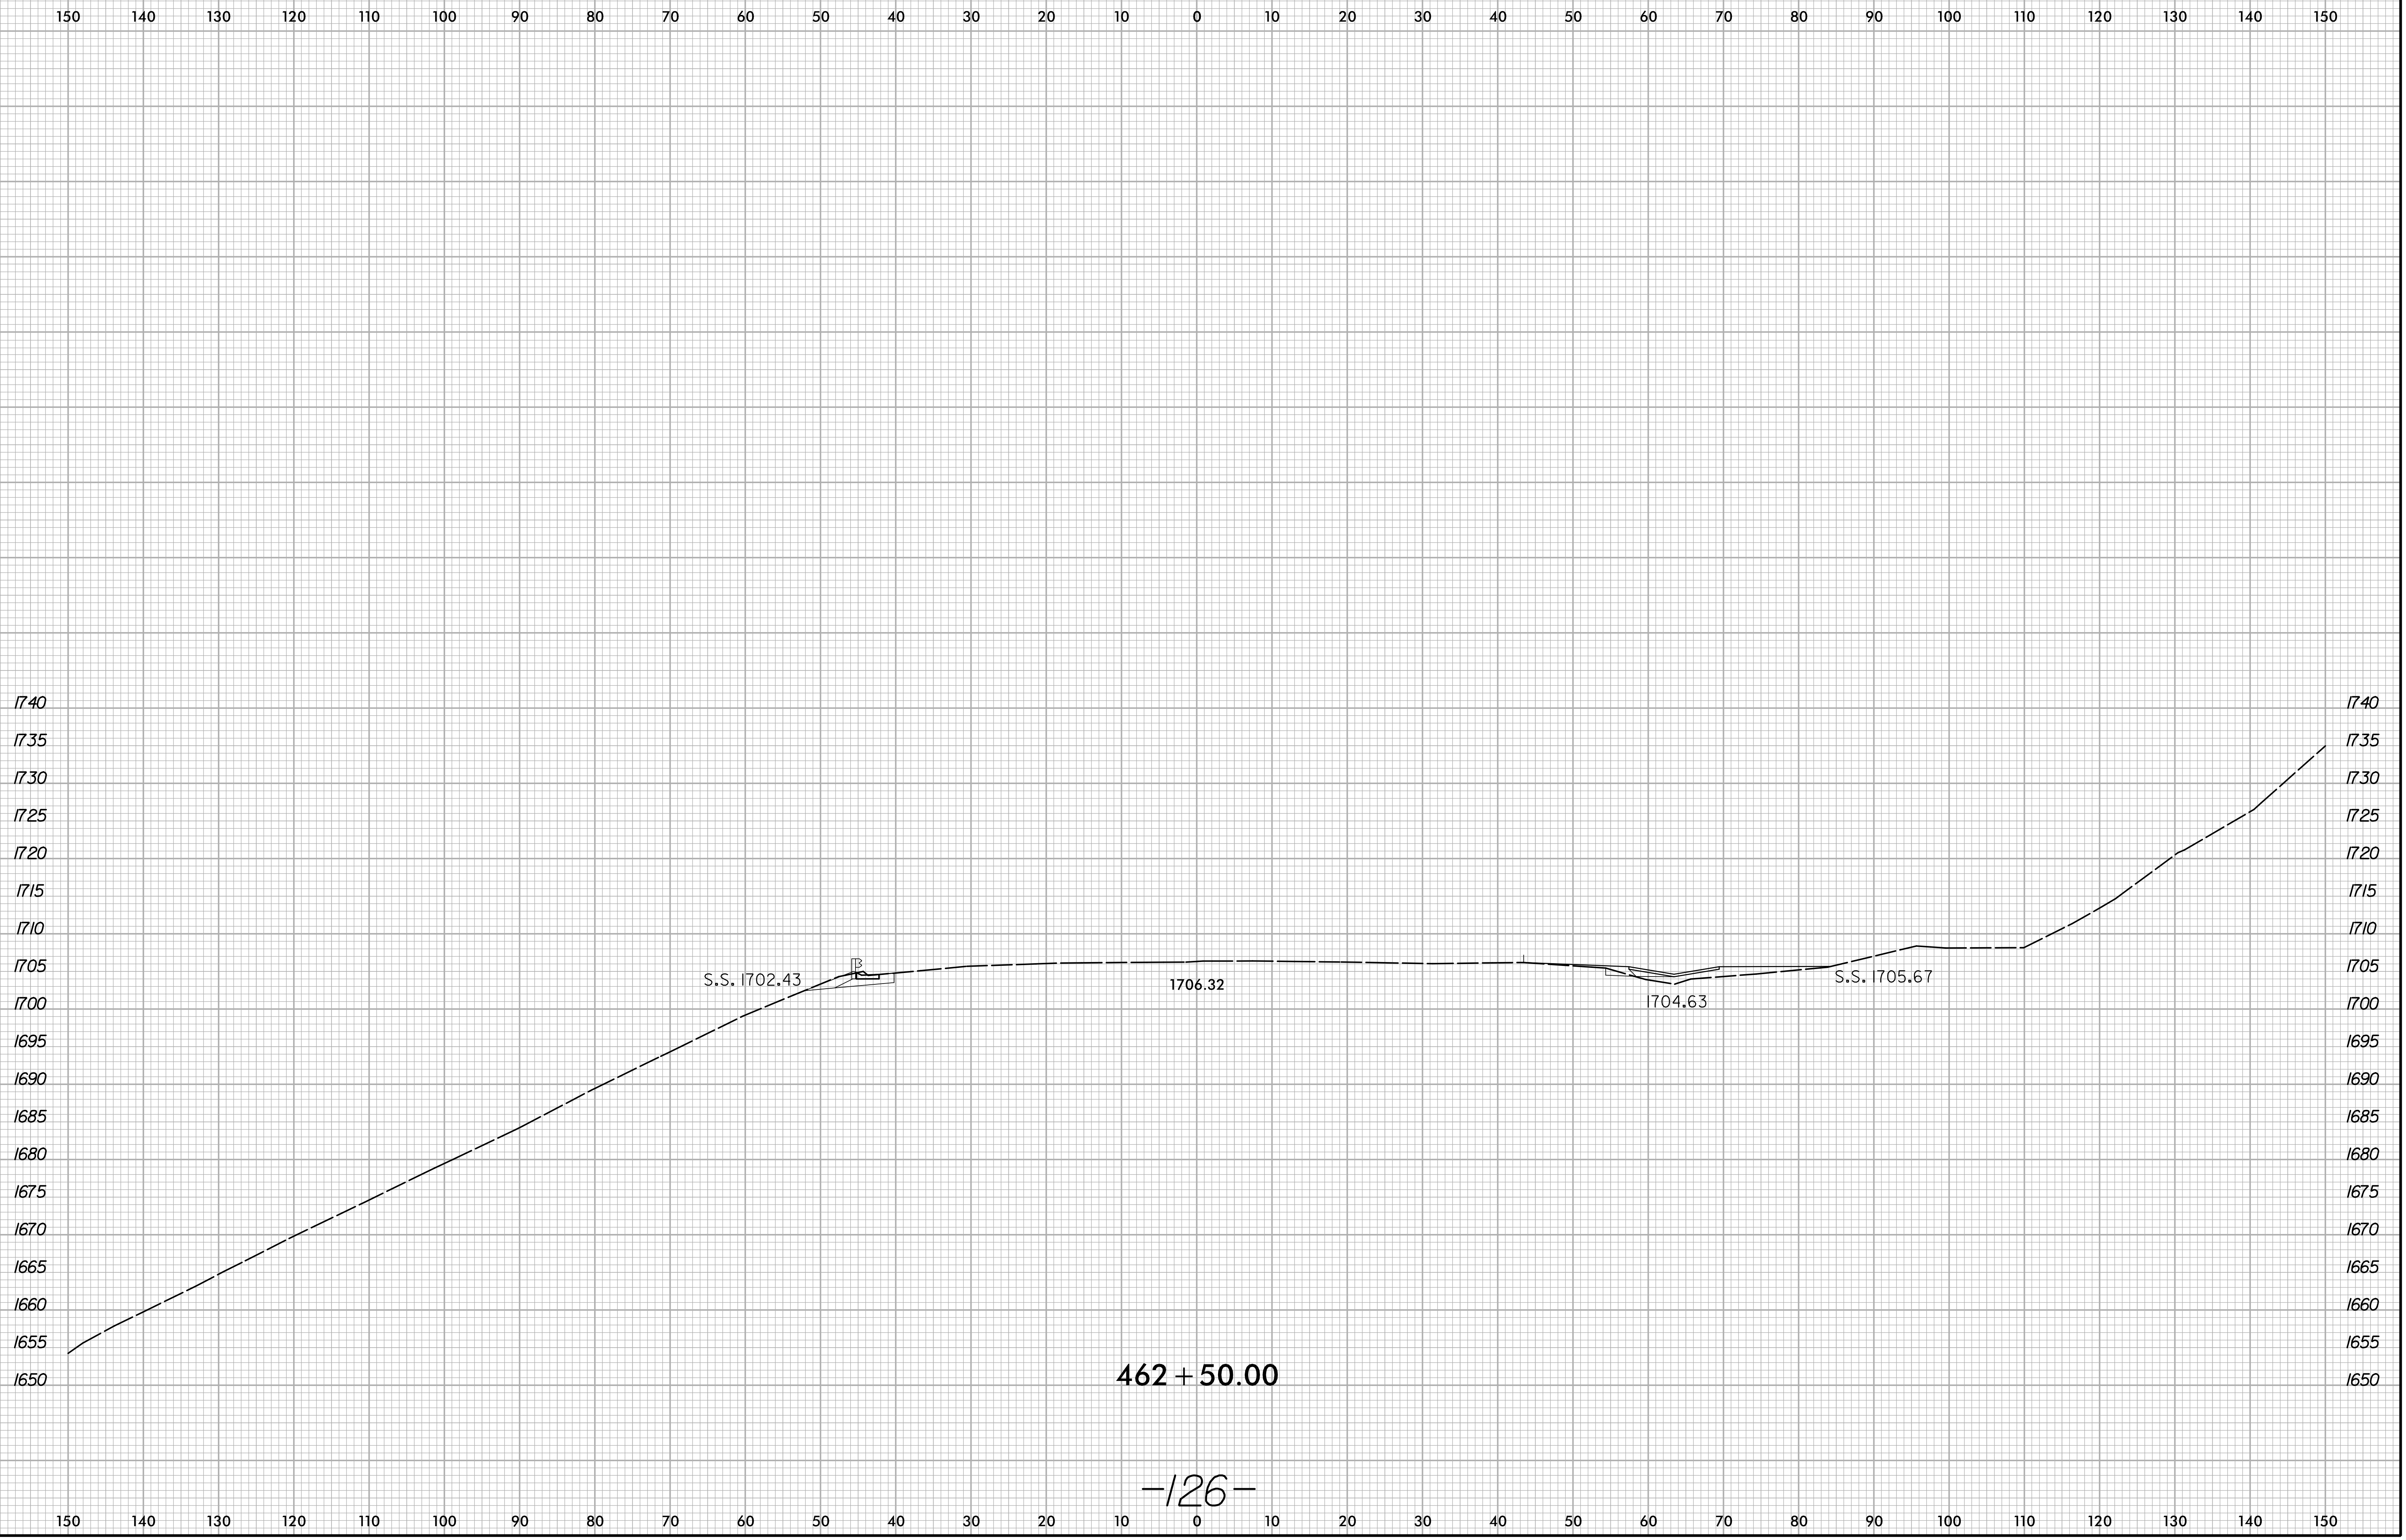

3/24/2021
X:\M0001\1-26 Howard Gap Rd Rehab\Roadway\XSC\1-26-Howard Gap Rd\1.dgn
User:pruet

6/23/16


| | | |
|--------|---------------------|-----------|
| 0 5 10 | PROJ. REFERENCE NO. | SHEET NO. |
| | 15614.1075010 | X-15 |

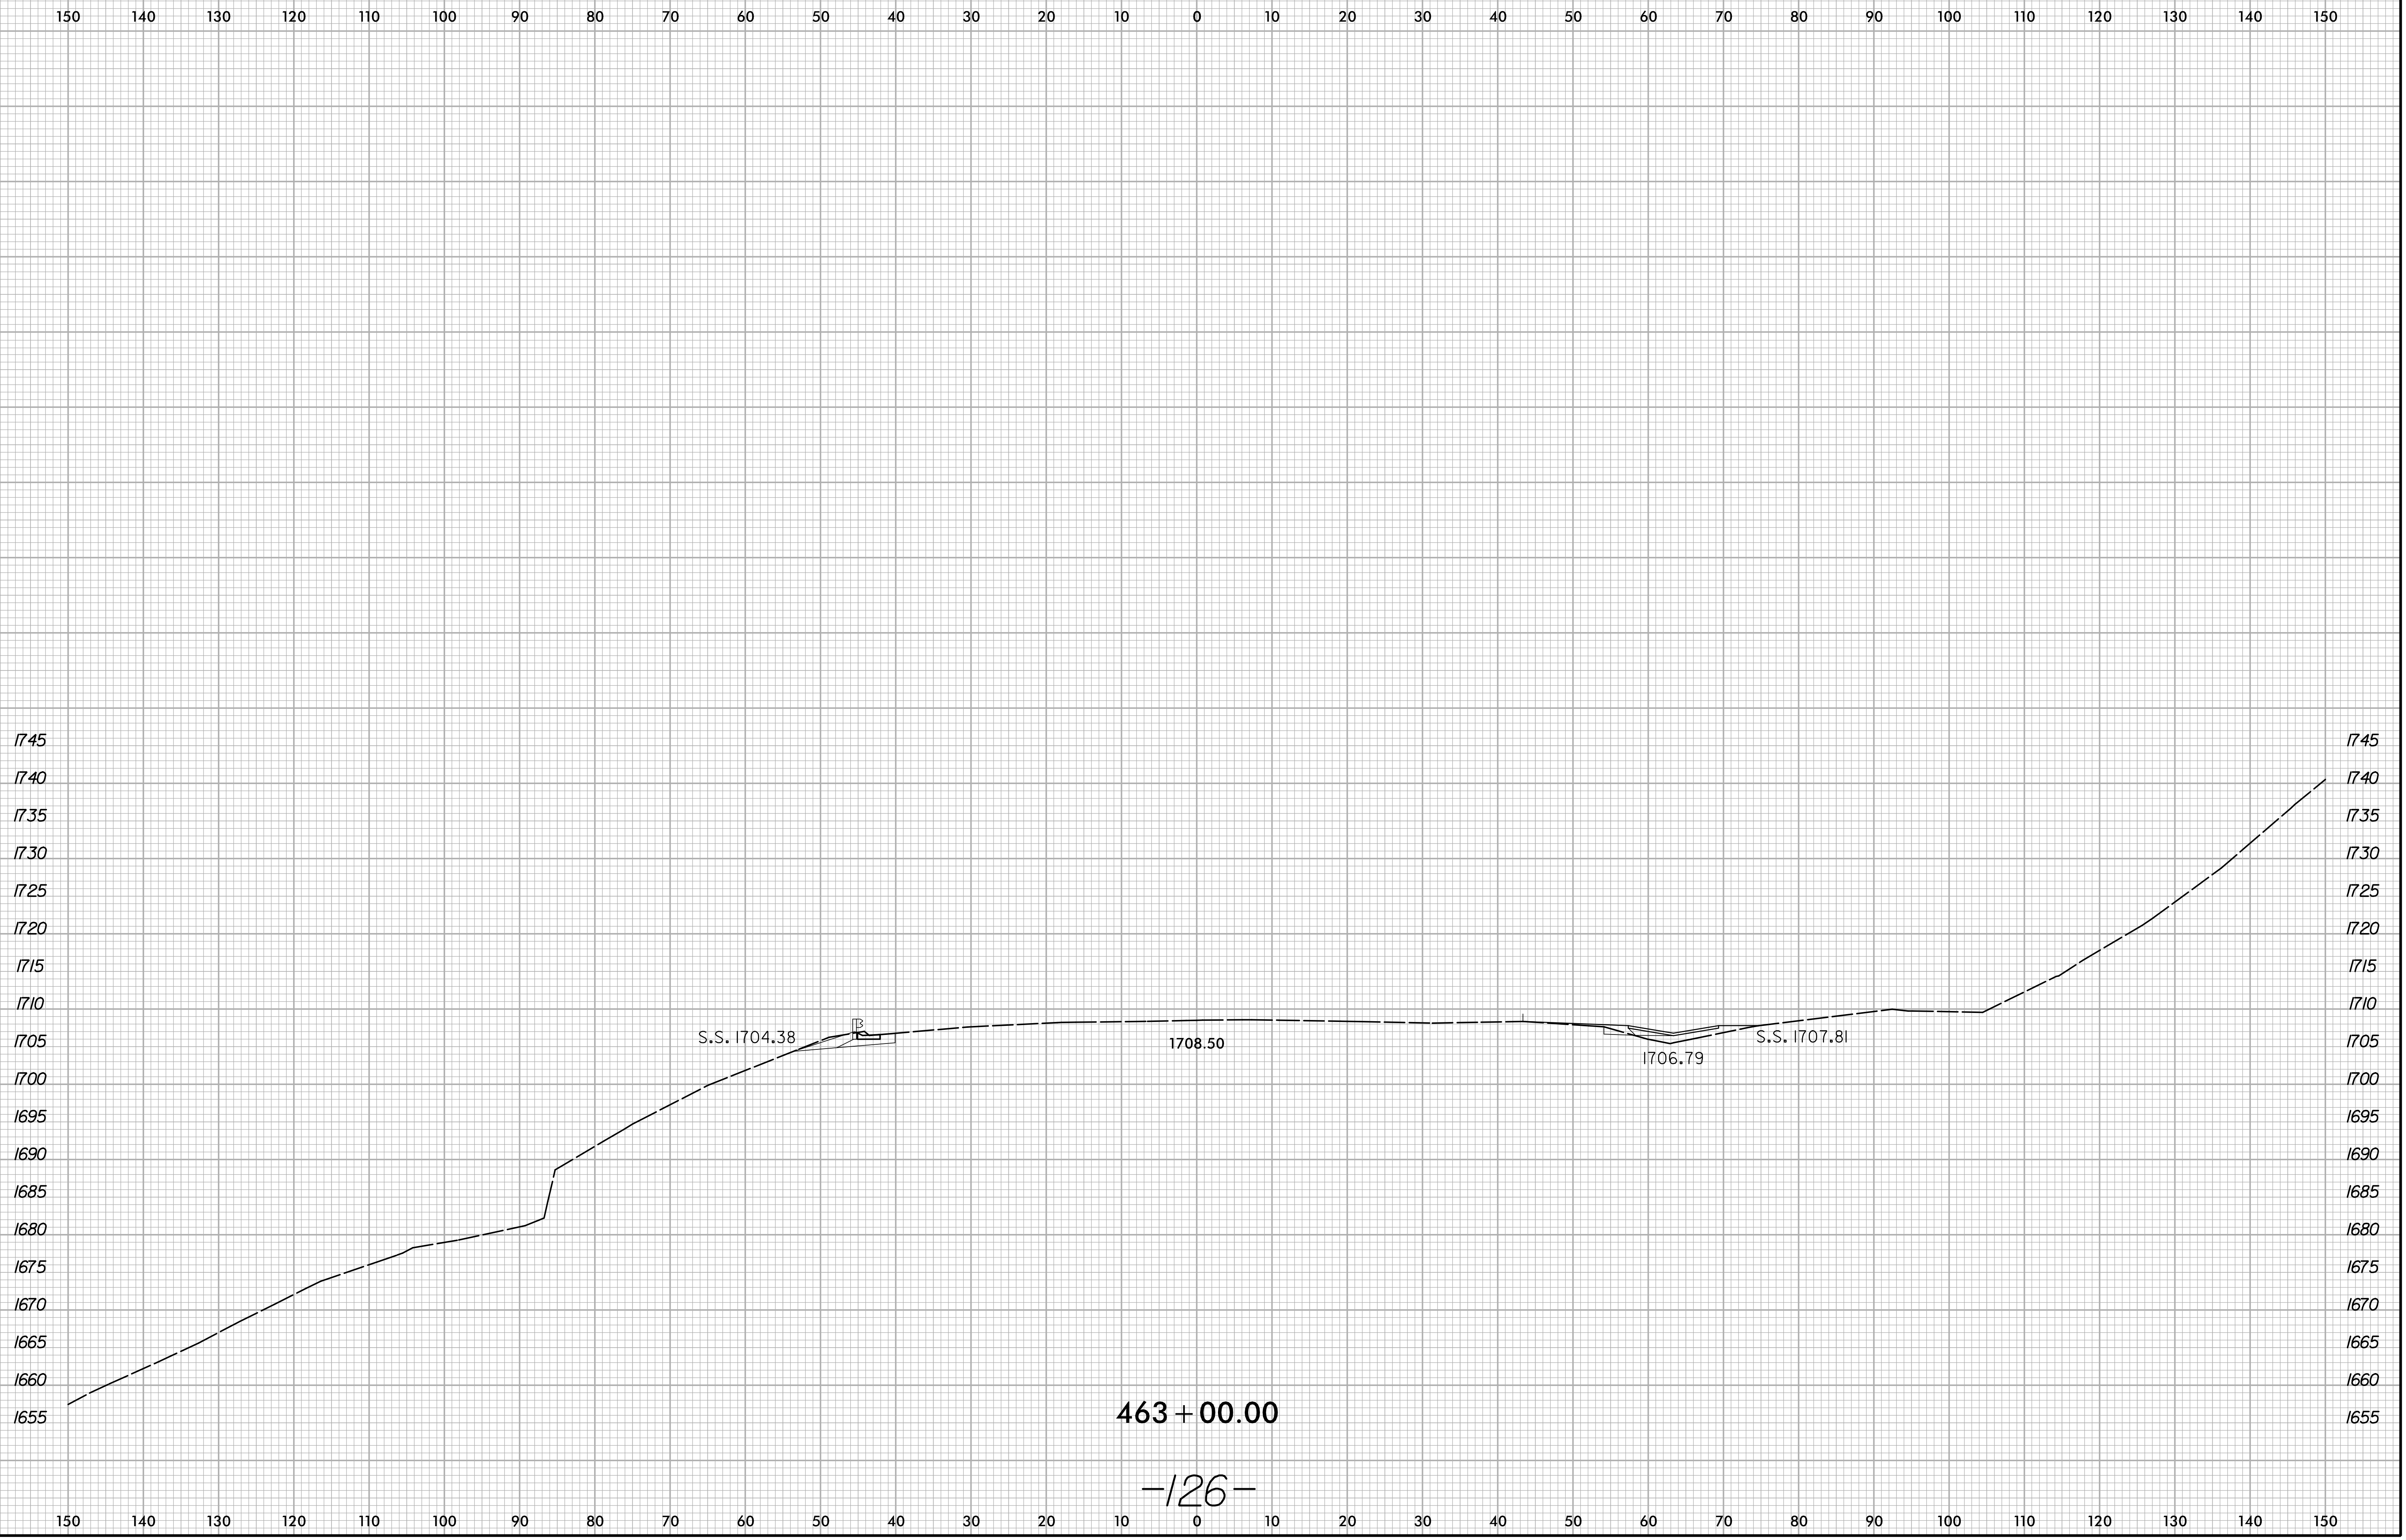

3/24/2021
X:\1000\1-26 Howard Gap Rd Rehab\Roadway\XSC\1-26-Howard Gap Rd\1.dgn
User:pruet

6/23/16


| | | |
|--------|---------------------|-----------|
| 0 5 10 | PROJ. REFERENCE NO. | SHEET NO. |
| | 15614.1075010 | X-16 |

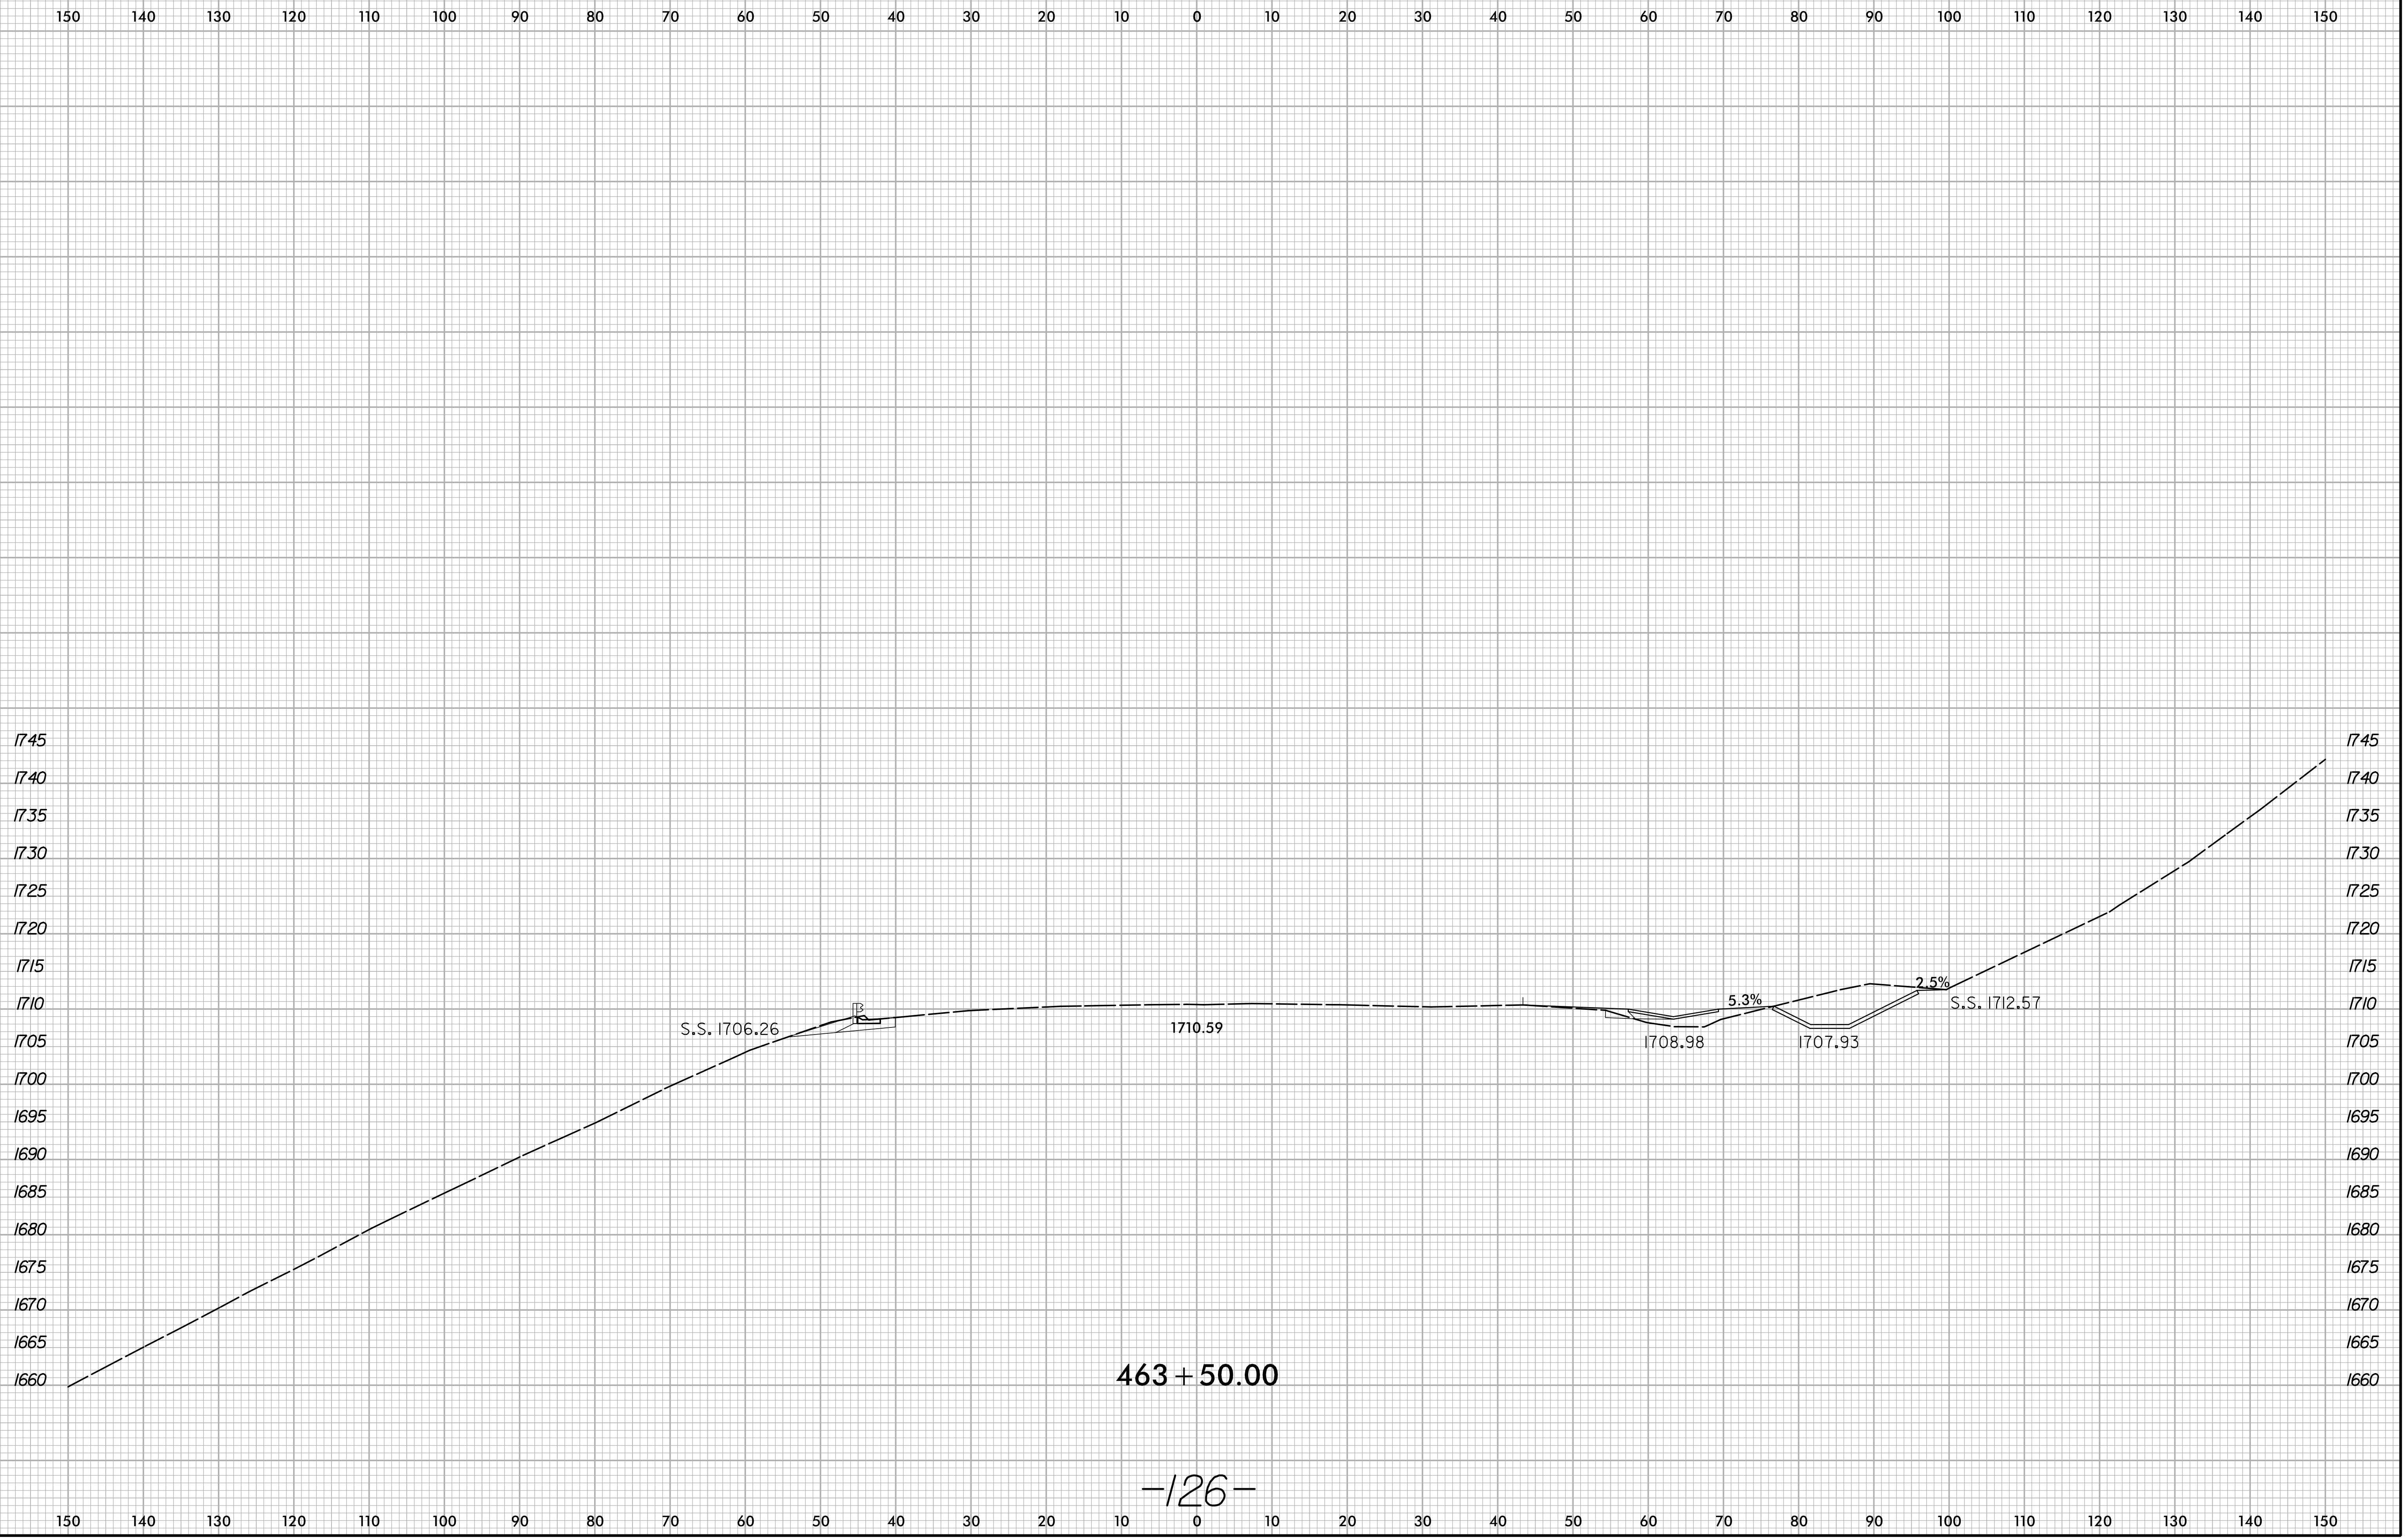

3/24/2021
X:\M001\1-26 Howard Gap Rd Rehab\Roadway\XSC\1-26-Howard Gap_Rdy_xpl.dgn
User:pruet

6/23/16



| | | |
|--------|---------------------|-----------|
| 0 5 10 | PROJ. REFERENCE NO. | SHEET NO. |
| | 15614.1075010 | X-17 |

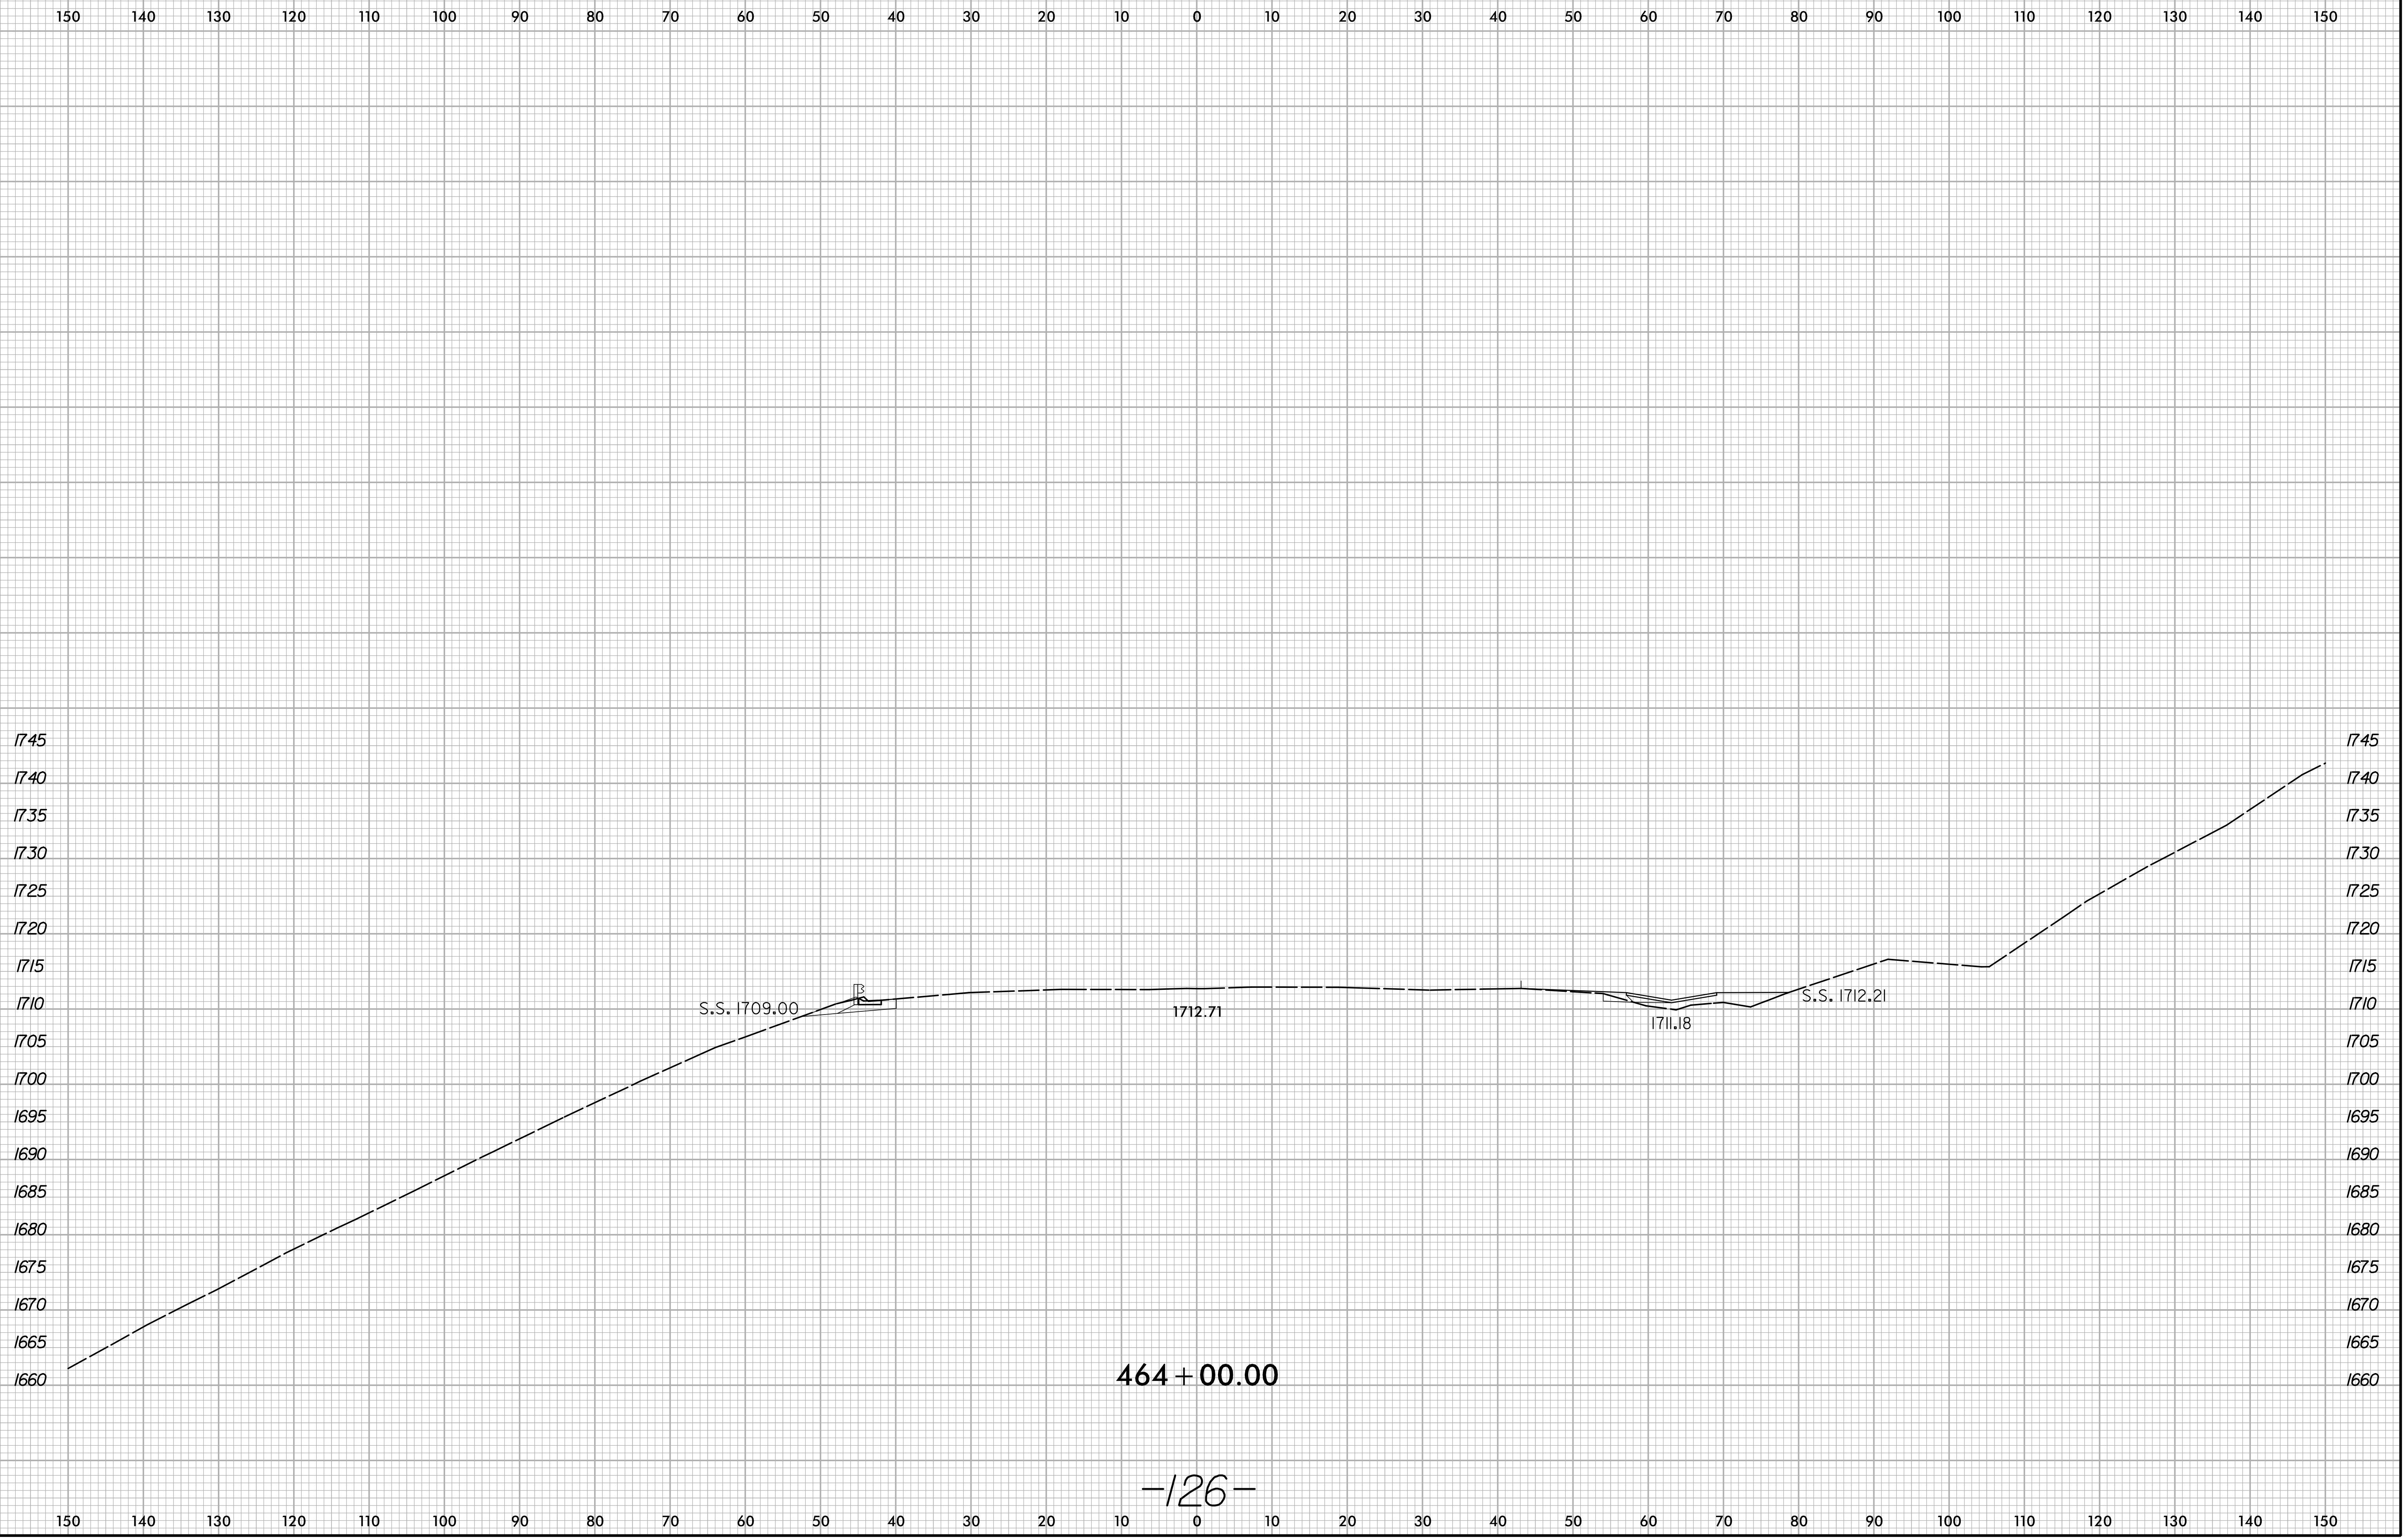

3/24/2021
X:\M0001\1-26 Howard Gap Rd Rehab\Roadway\XSC\1-26-Howard Gap_Rdy_xpl.dgn
User:pruet

6/23/16

| | | |
|--------|---------------------|-----------|
| 0 5 10 | PROJ. REFERENCE NO. | SHEET NO. |
| | 15614.1075010 | X-18 |

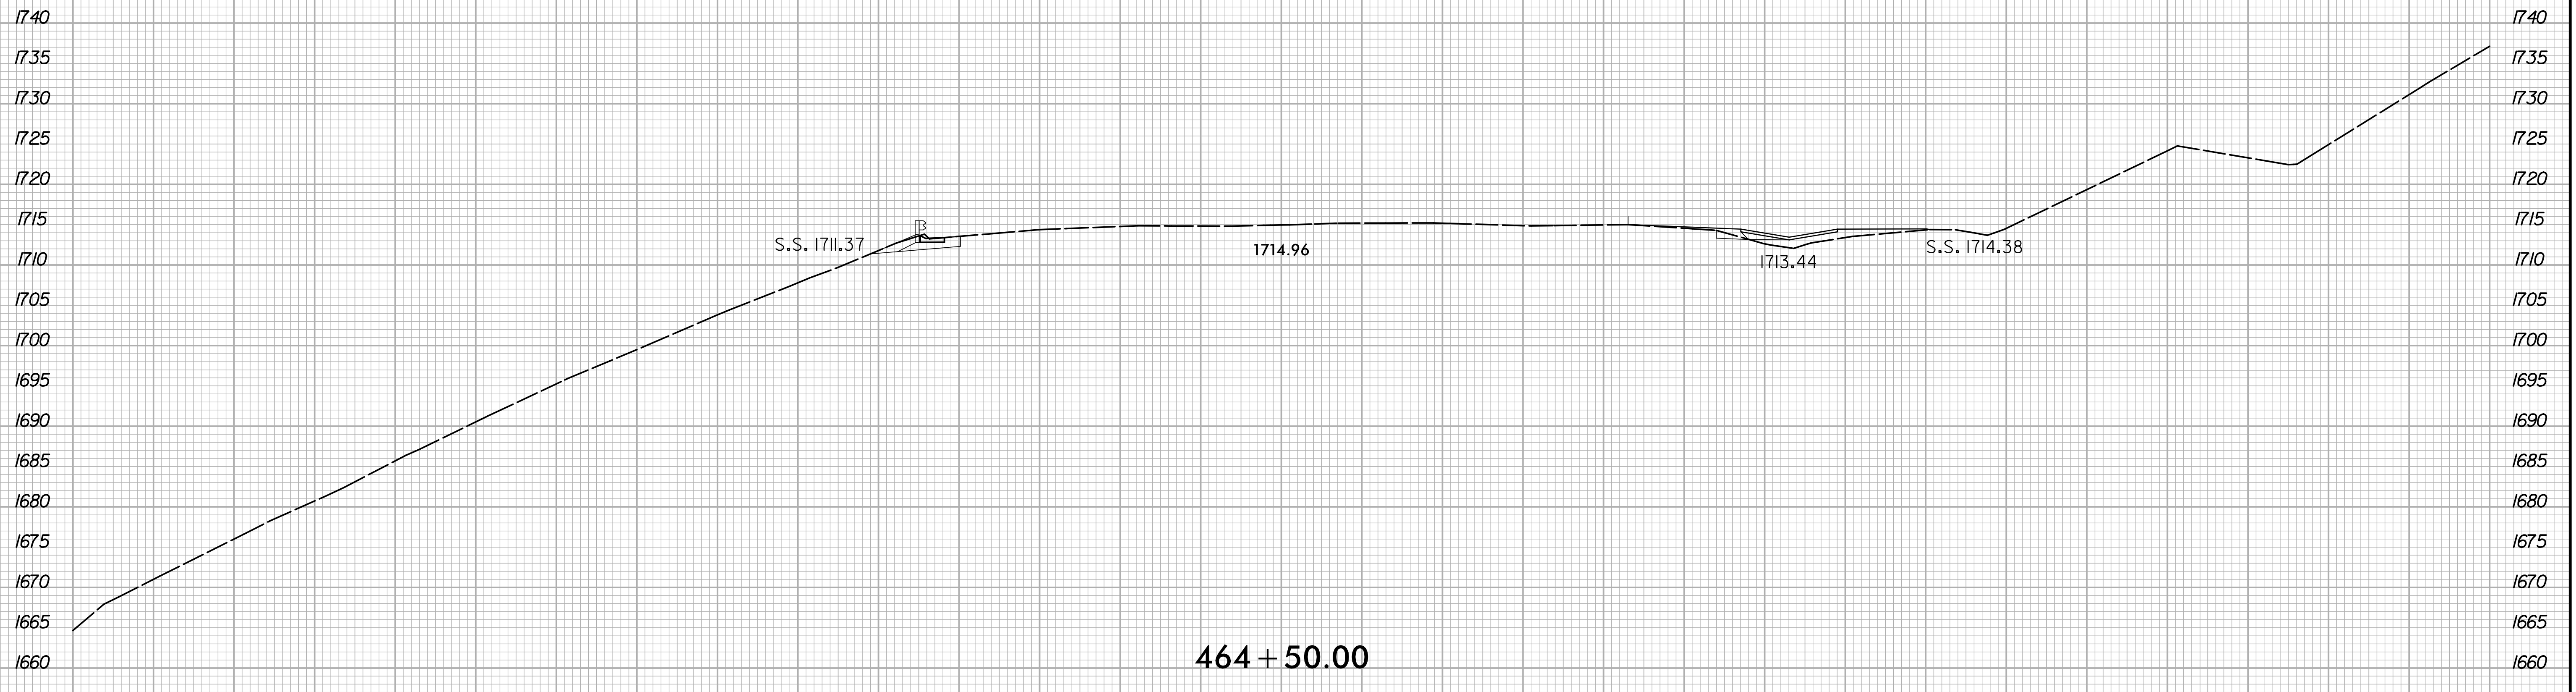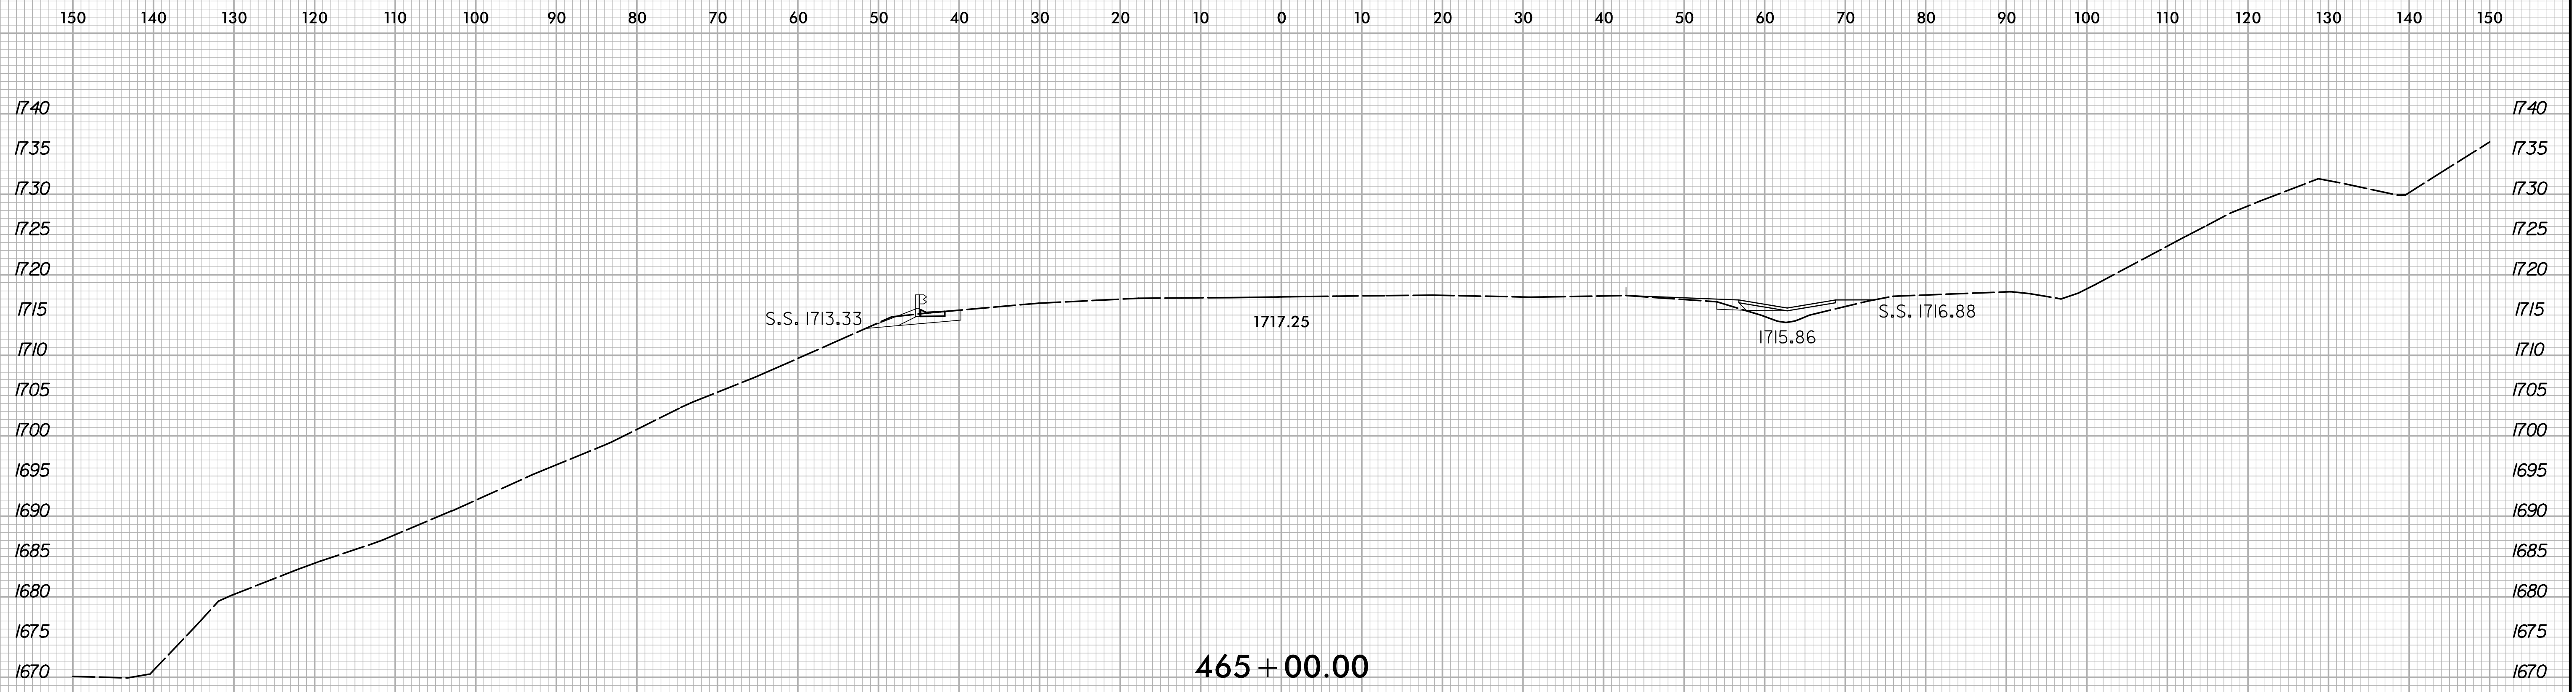


-126-

3/24/2021
X:\M001\1-26 Howard Gap Rd Rehab\Roadway\XSC\1-26-Howard Gap_Rdy_xpl.dgn
User:pruet

6/23/16


| | | |
|--------|---------------------|-----------|
| 0 5 10 | PROJ. REFERENCE NO. | SHEET NO. |
| | 15614.1075010 | X-19 |

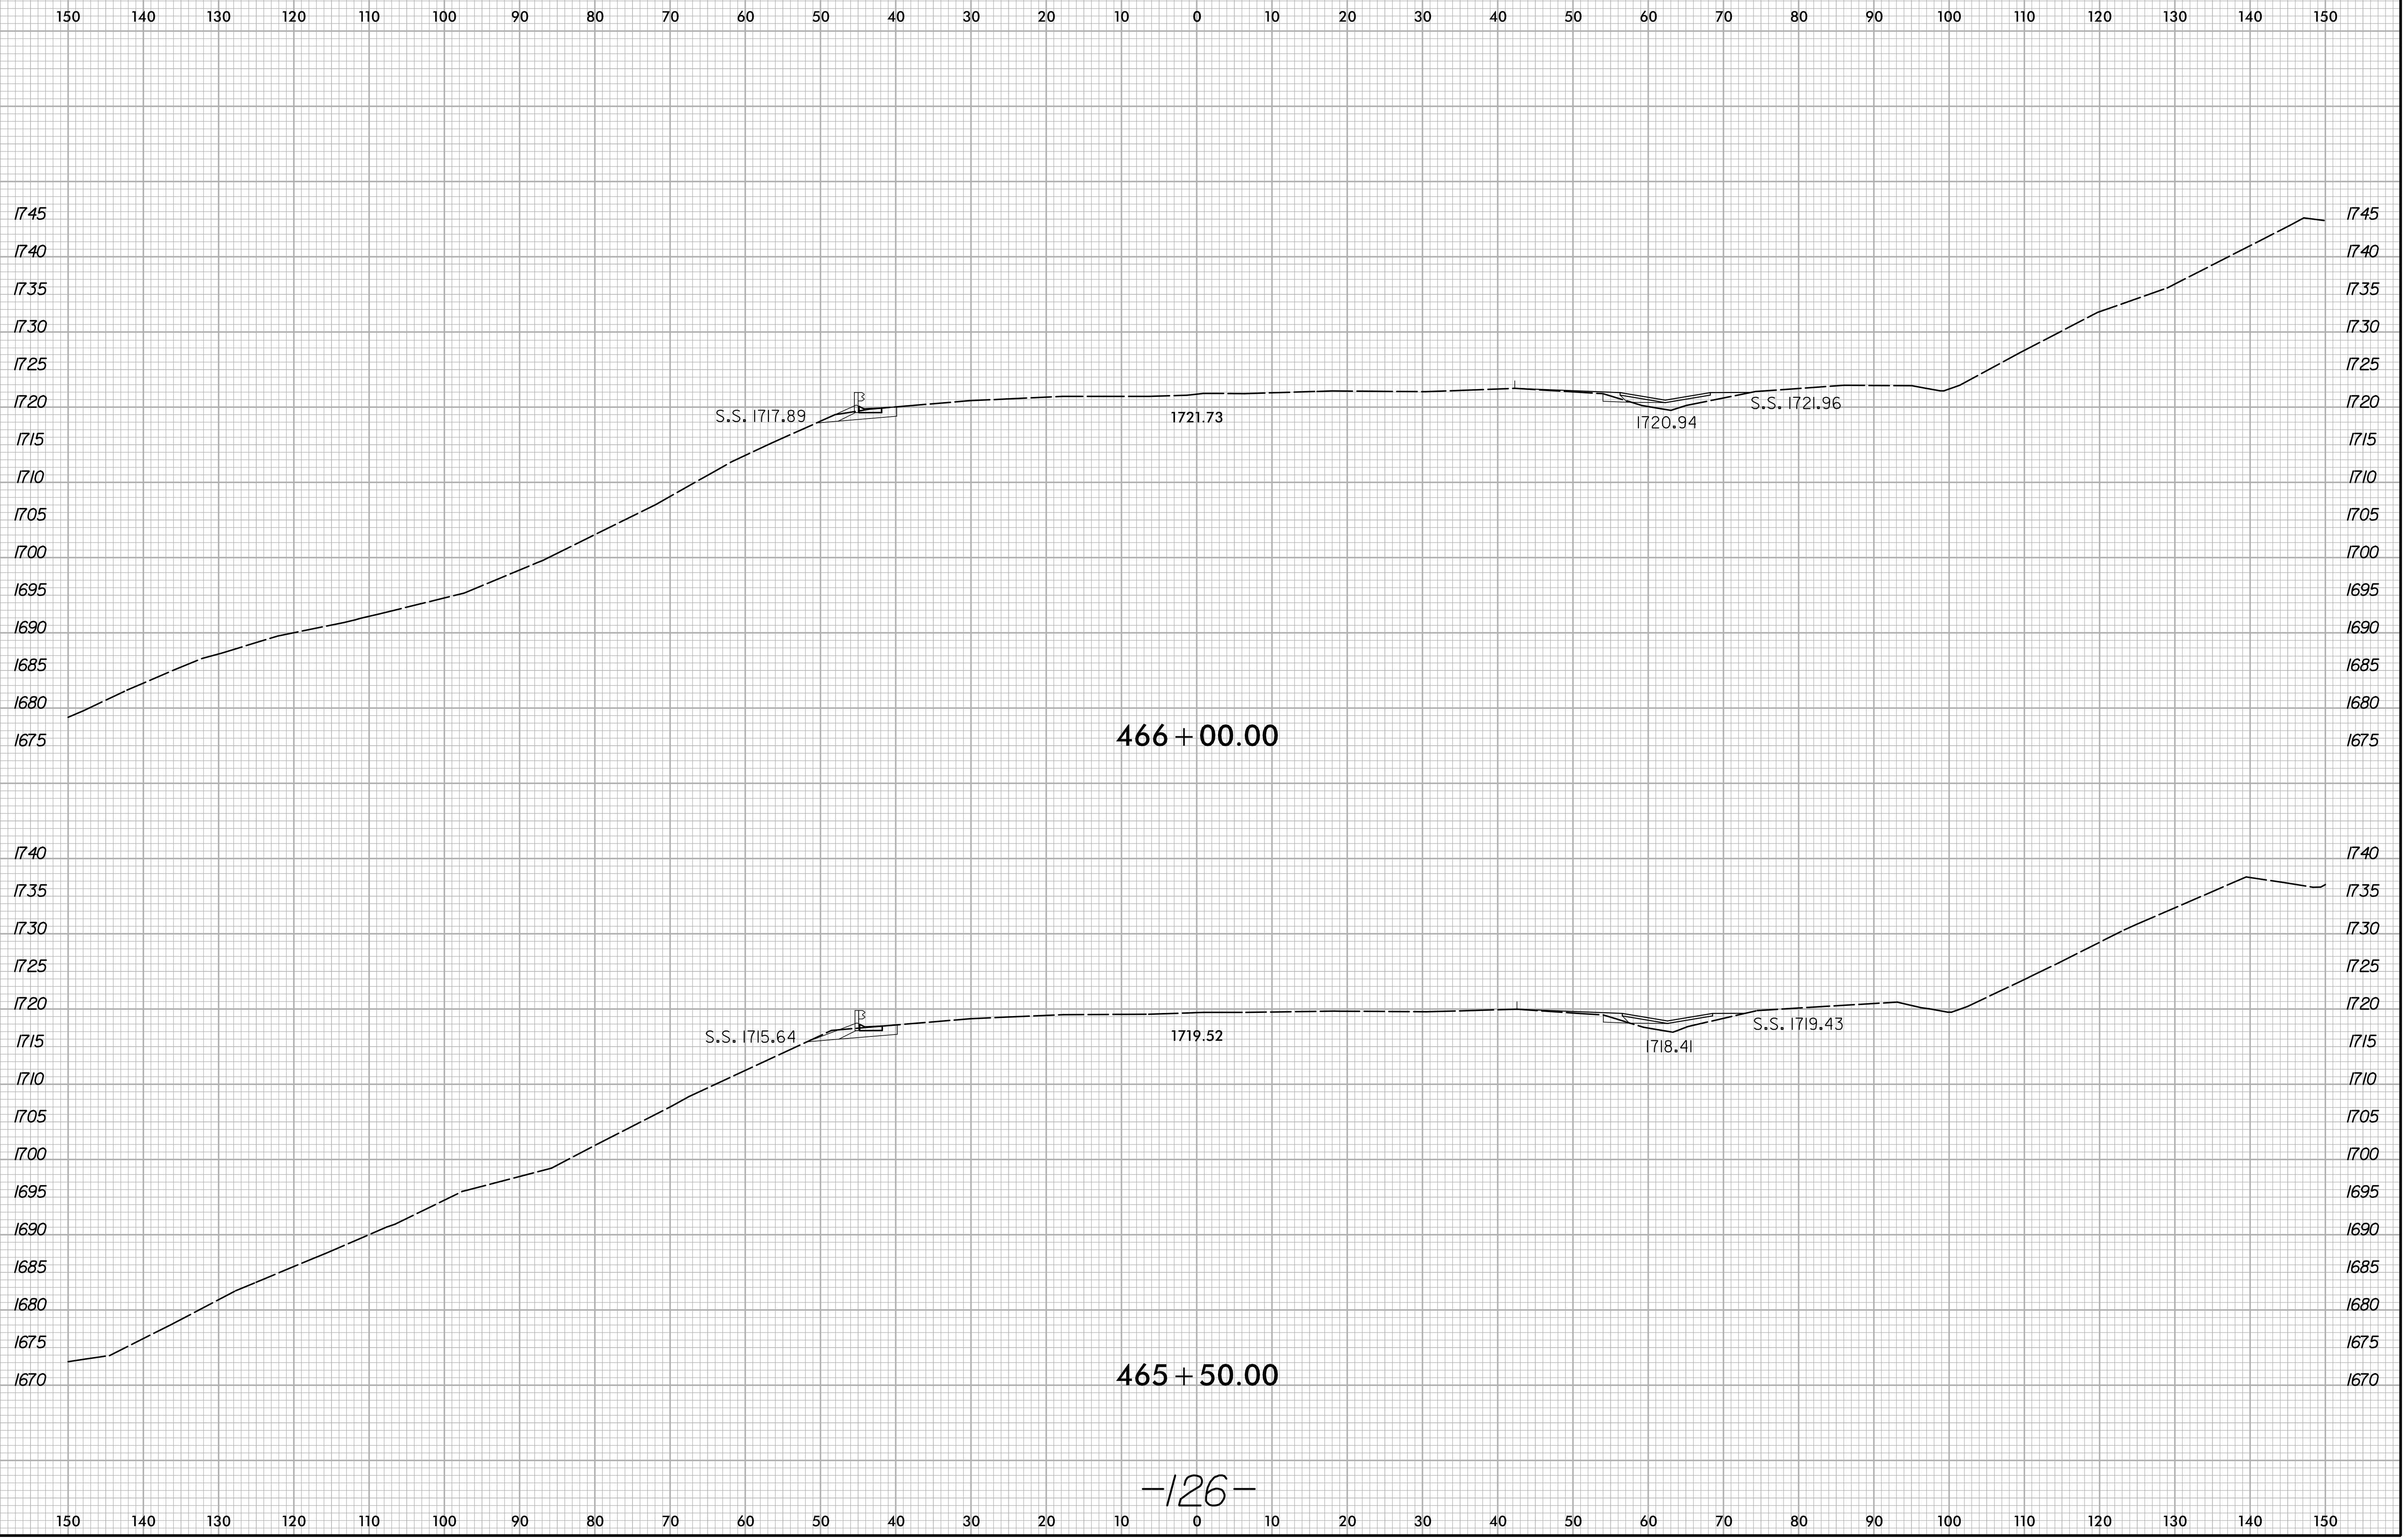

3/24/2021 3:41:00 PM X:\N0001\1-26-Howard Gap Rd Rehab\Roadway\XSC\1-26-Howard Gap Rd\rdy_xpl.dgn User:pruett

6/23/16


| | | |
|--------|---------------------|-----------|
| 0 5 10 | PROJ. REFERENCE NO. | SHEET NO. |
| | 15614.1075010 | X-20 |

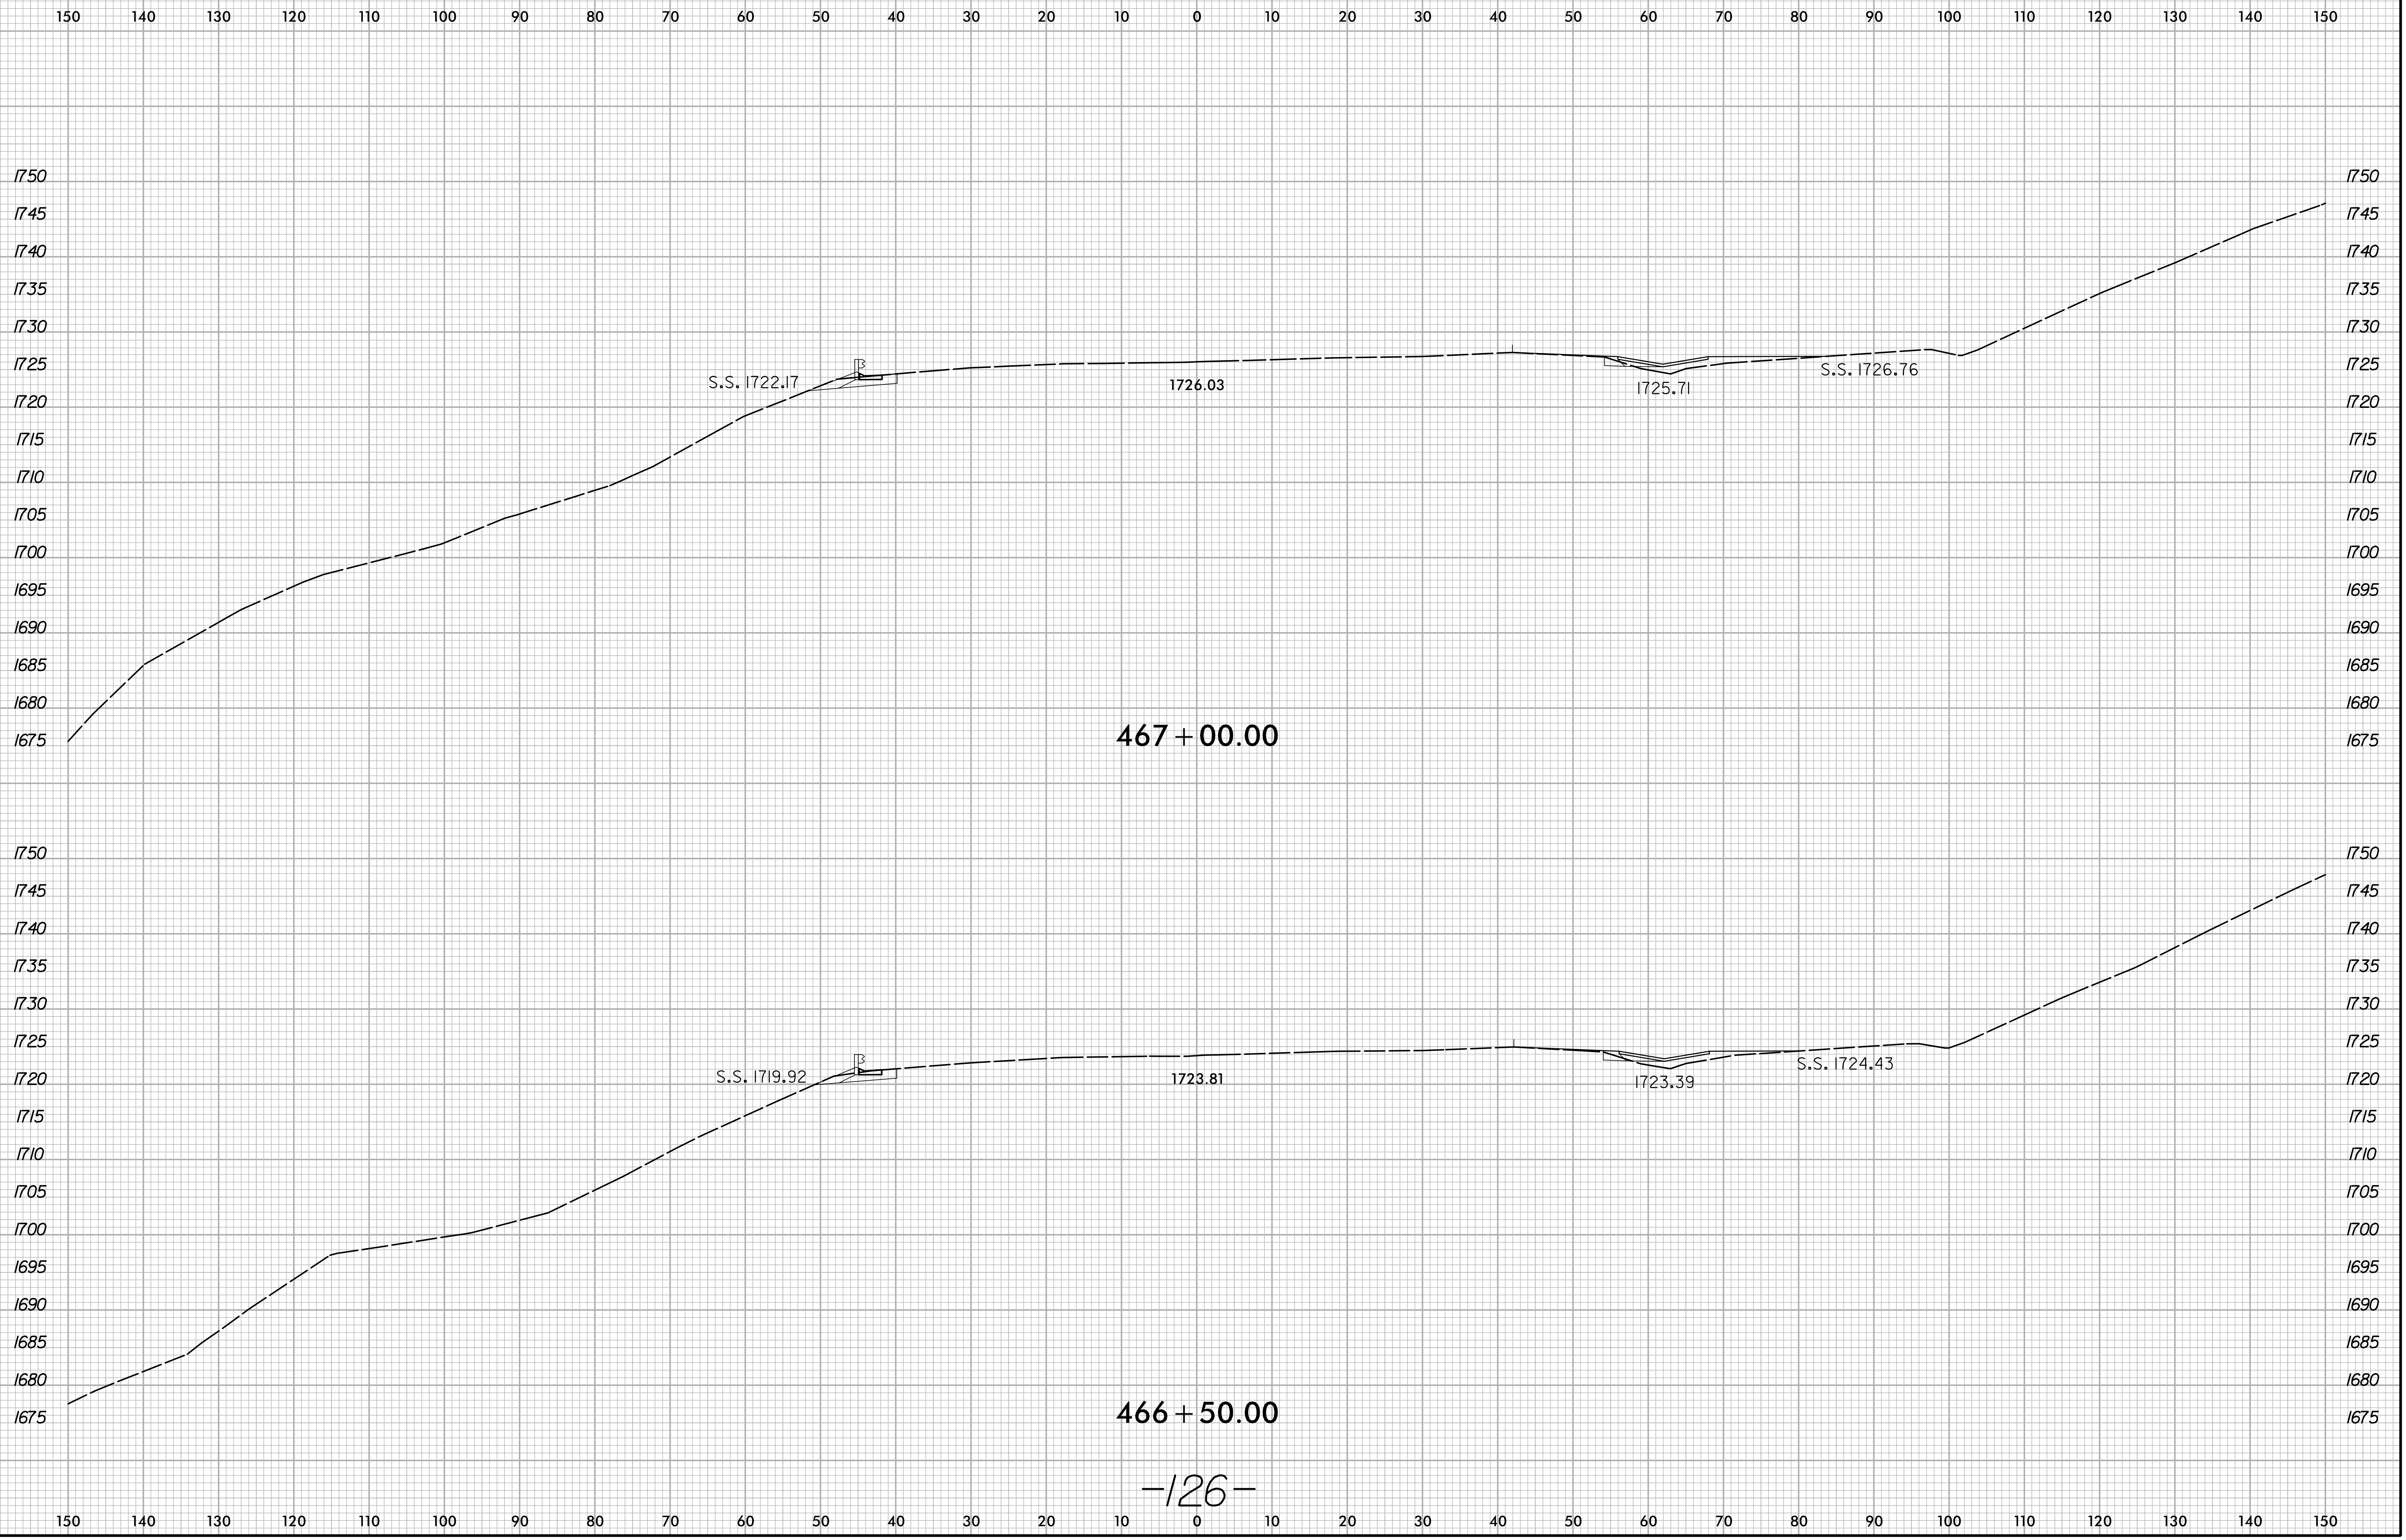


3/24/2021
X:\M0001\1-26 Howard Gap Rd Rehab\Roadway\XSC\1-26-Howard Gap Rd\rdy_xpl.dgn
User:pruet

6/23/16

| | | |
|--------|--------------------------------------|-------------------|
| 0 5 10 | PROJ. REFERENCE NO. 15614.1075010 | SHEET NO. X-21 |
|--------|--------------------------------------|-------------------|

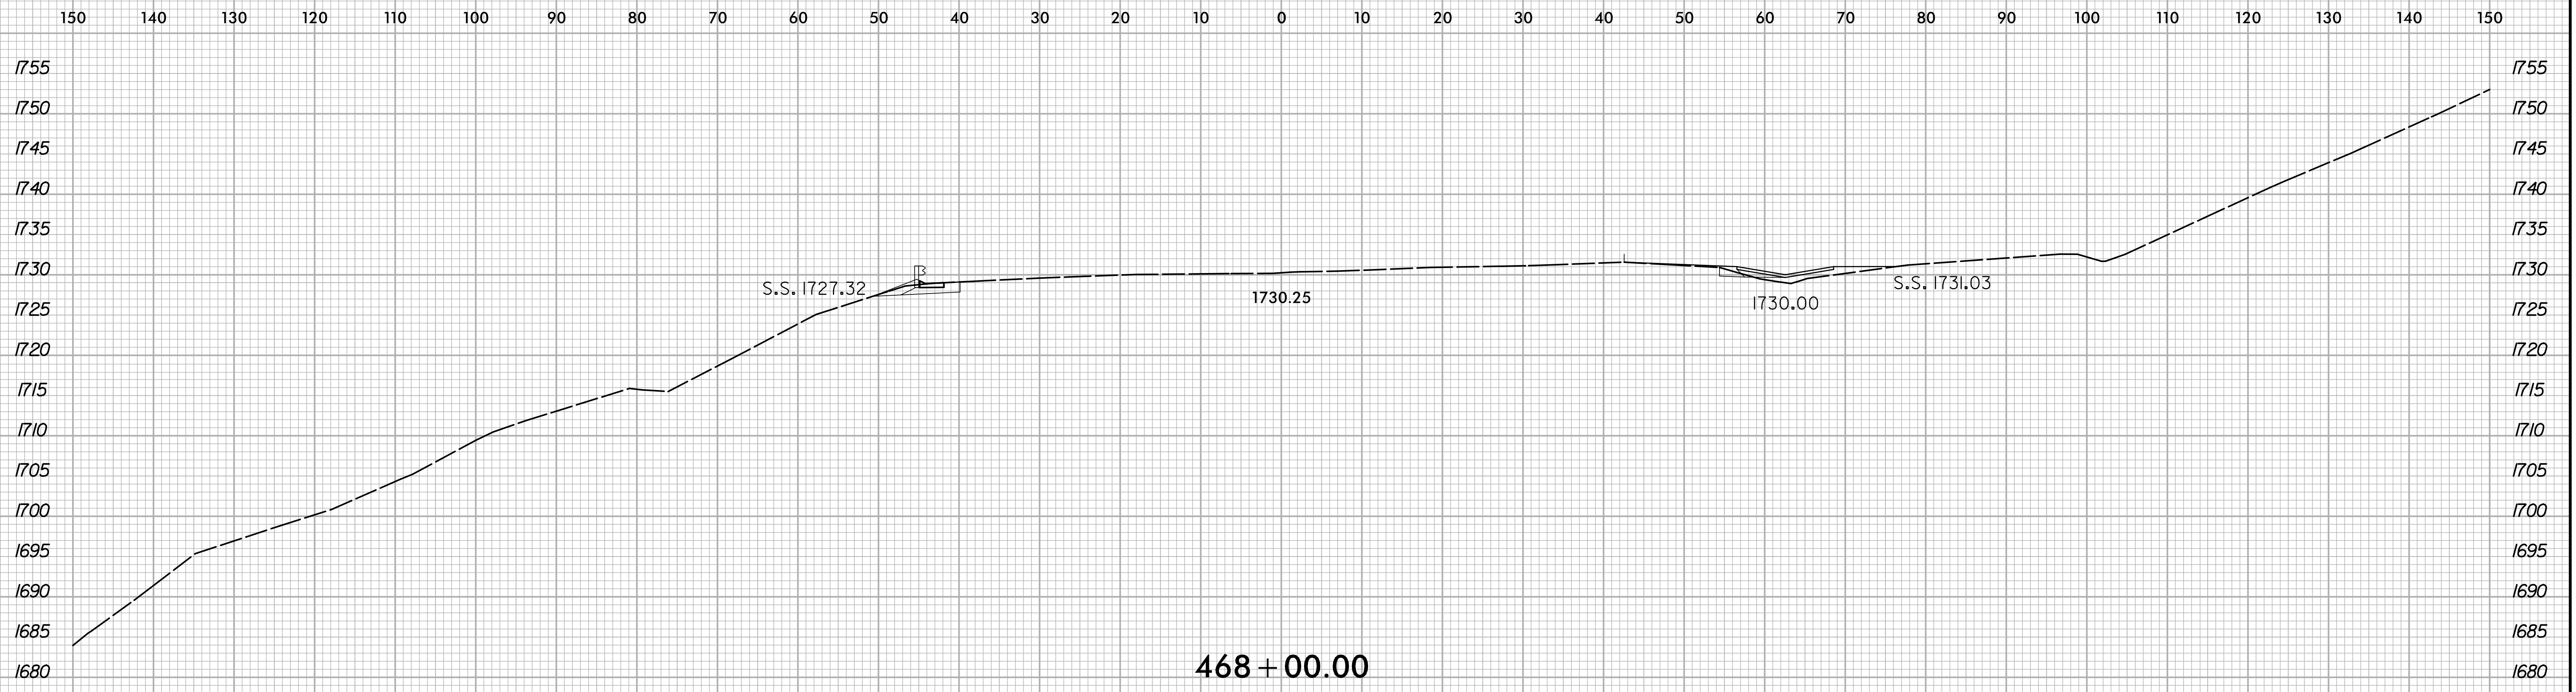

468 + 00.00

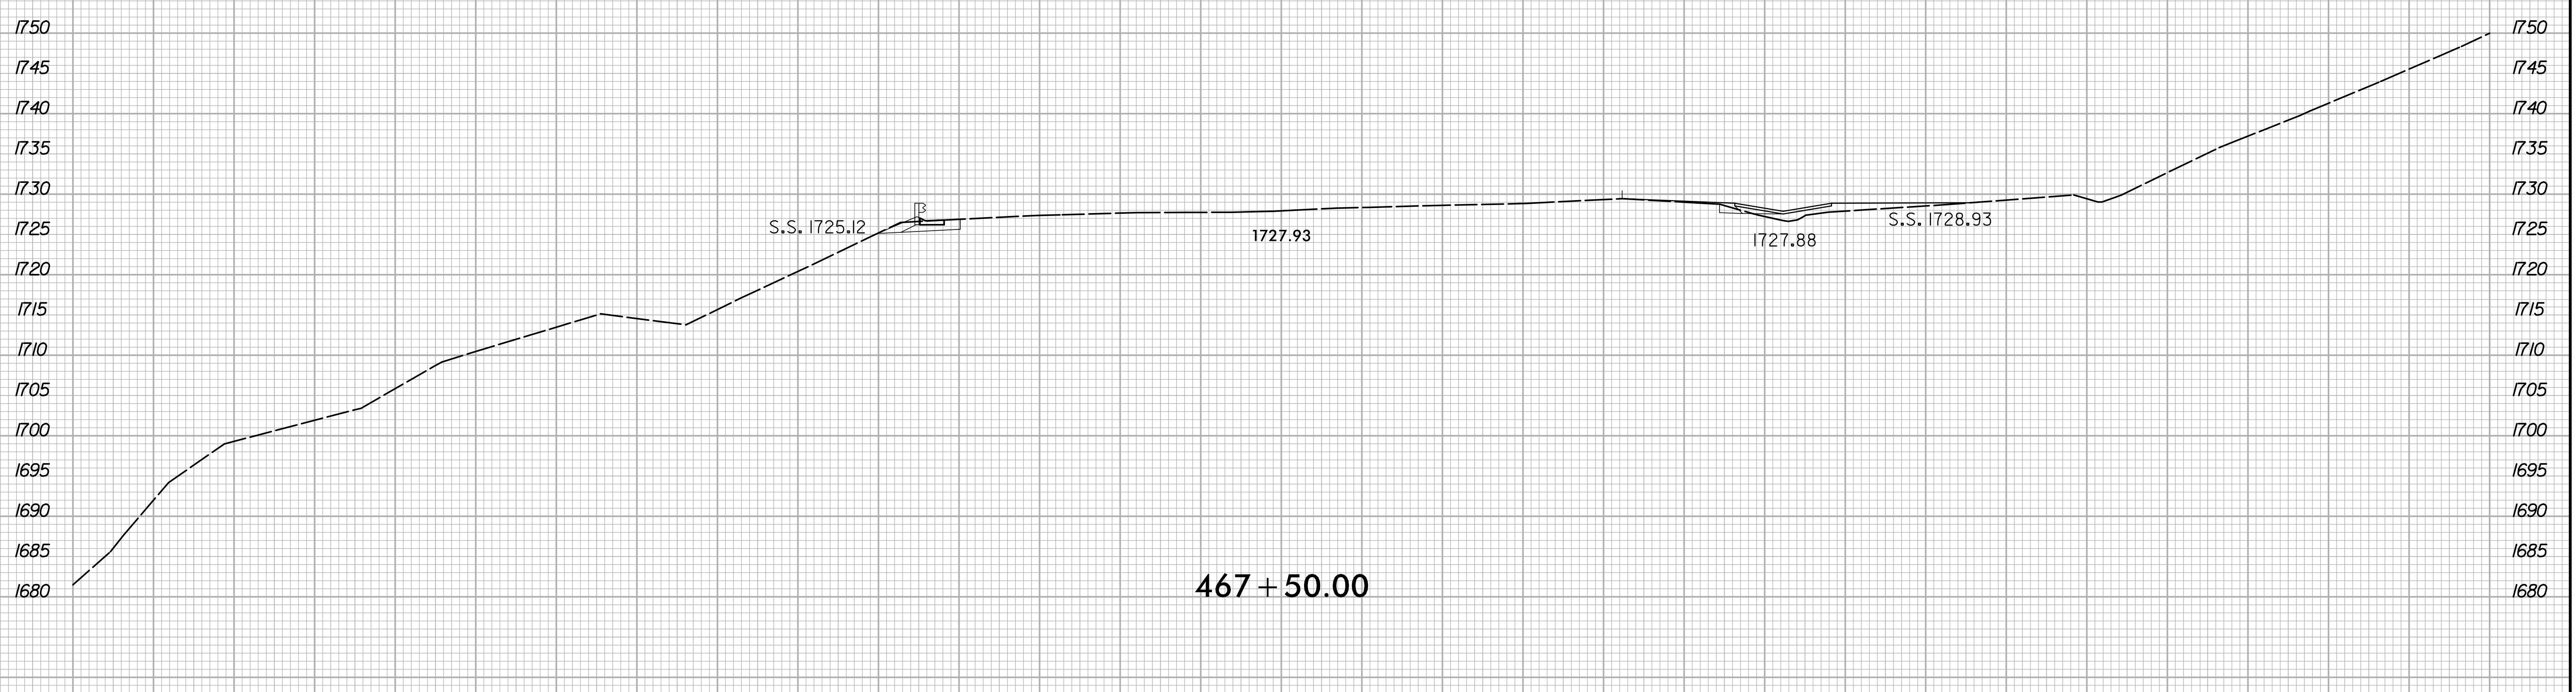


467 + 50.00

-126-

3/24/2021 3:10:00 PM X:\N001\1-26-Howard Gap Rd Rehab\Roadway\XSC\1-26-Howard Gap.Rdy.xpl.dgn User:pruett

6/23/16



| | | |
|--------|---------------------|-----------|
| 0 5 10 | PROJ. REFERENCE NO. | SHEET NO. |
| | 15614.1075010 | X-22 |

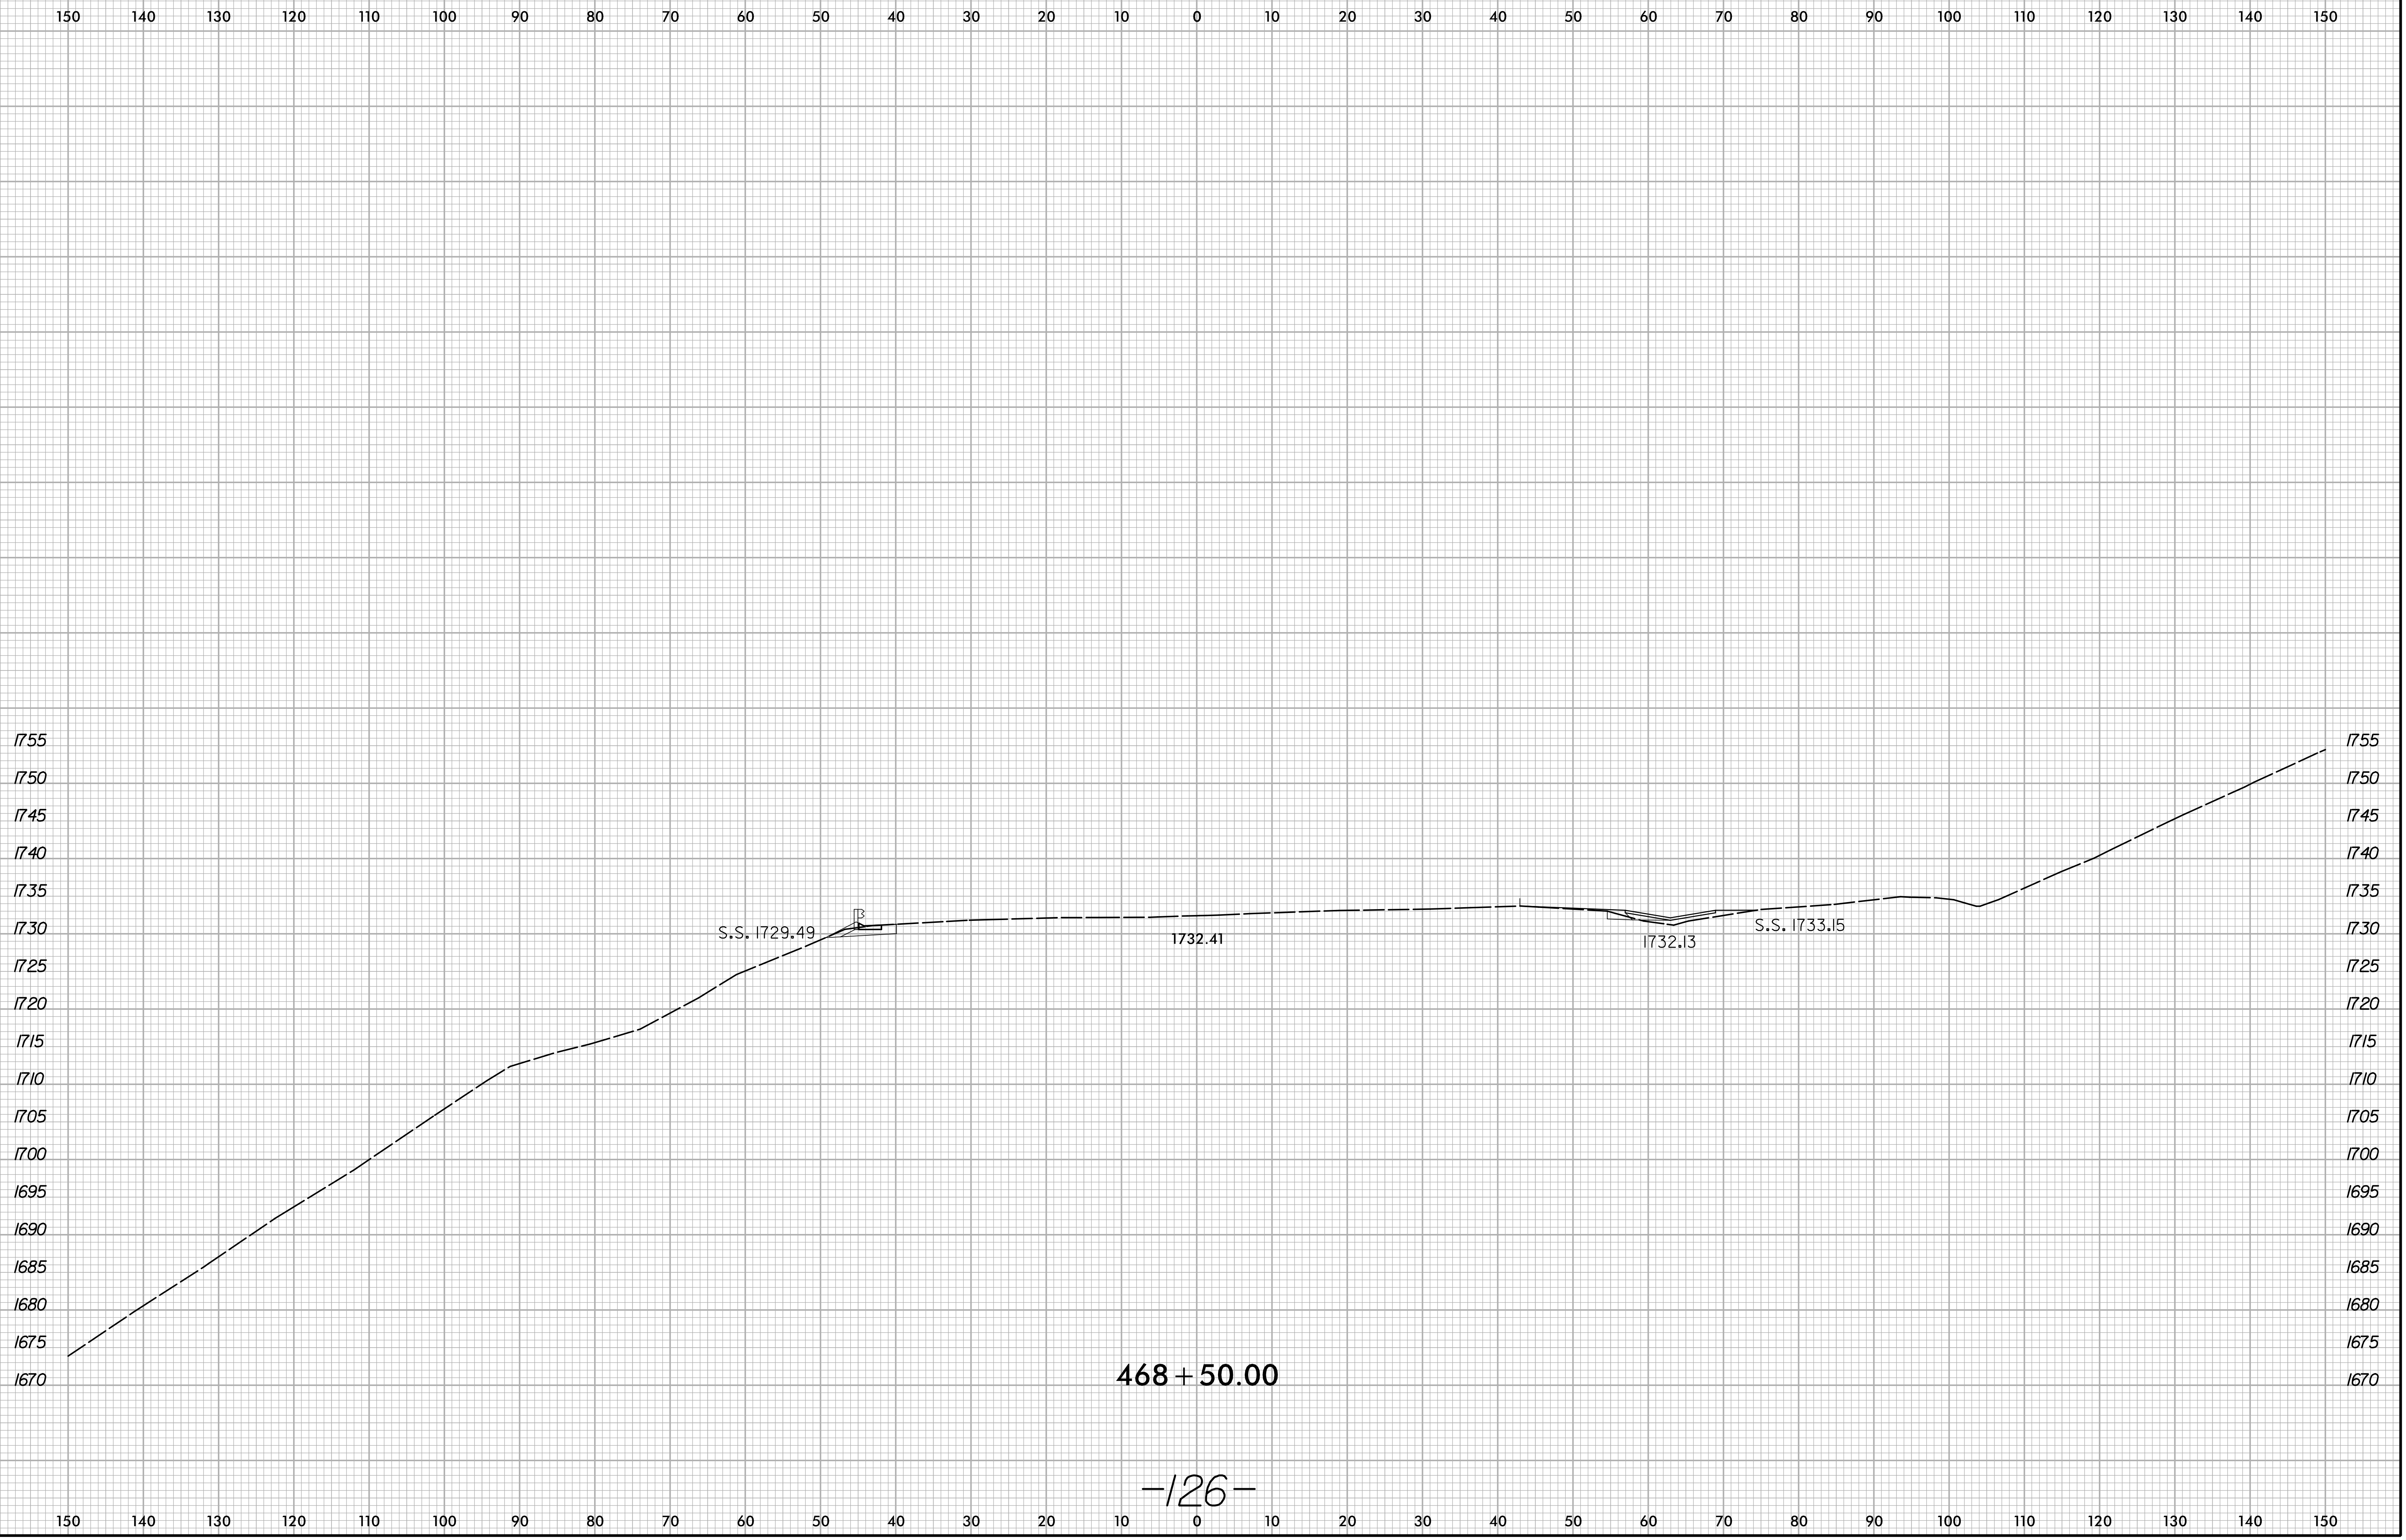

3/24/2021
X:\M001\1-26 Howard Gap Rd Rehab\Roadway\XSC\1-26-Howard Gap Rd\rdy_xpl.dgn
User:pruet

6/23/16


| | | |
|--------|---------------------|-----------|
| 0 5 10 | PROJ. REFERENCE NO. | SHEET NO. |
| | 15614.1075010 | X-23 |

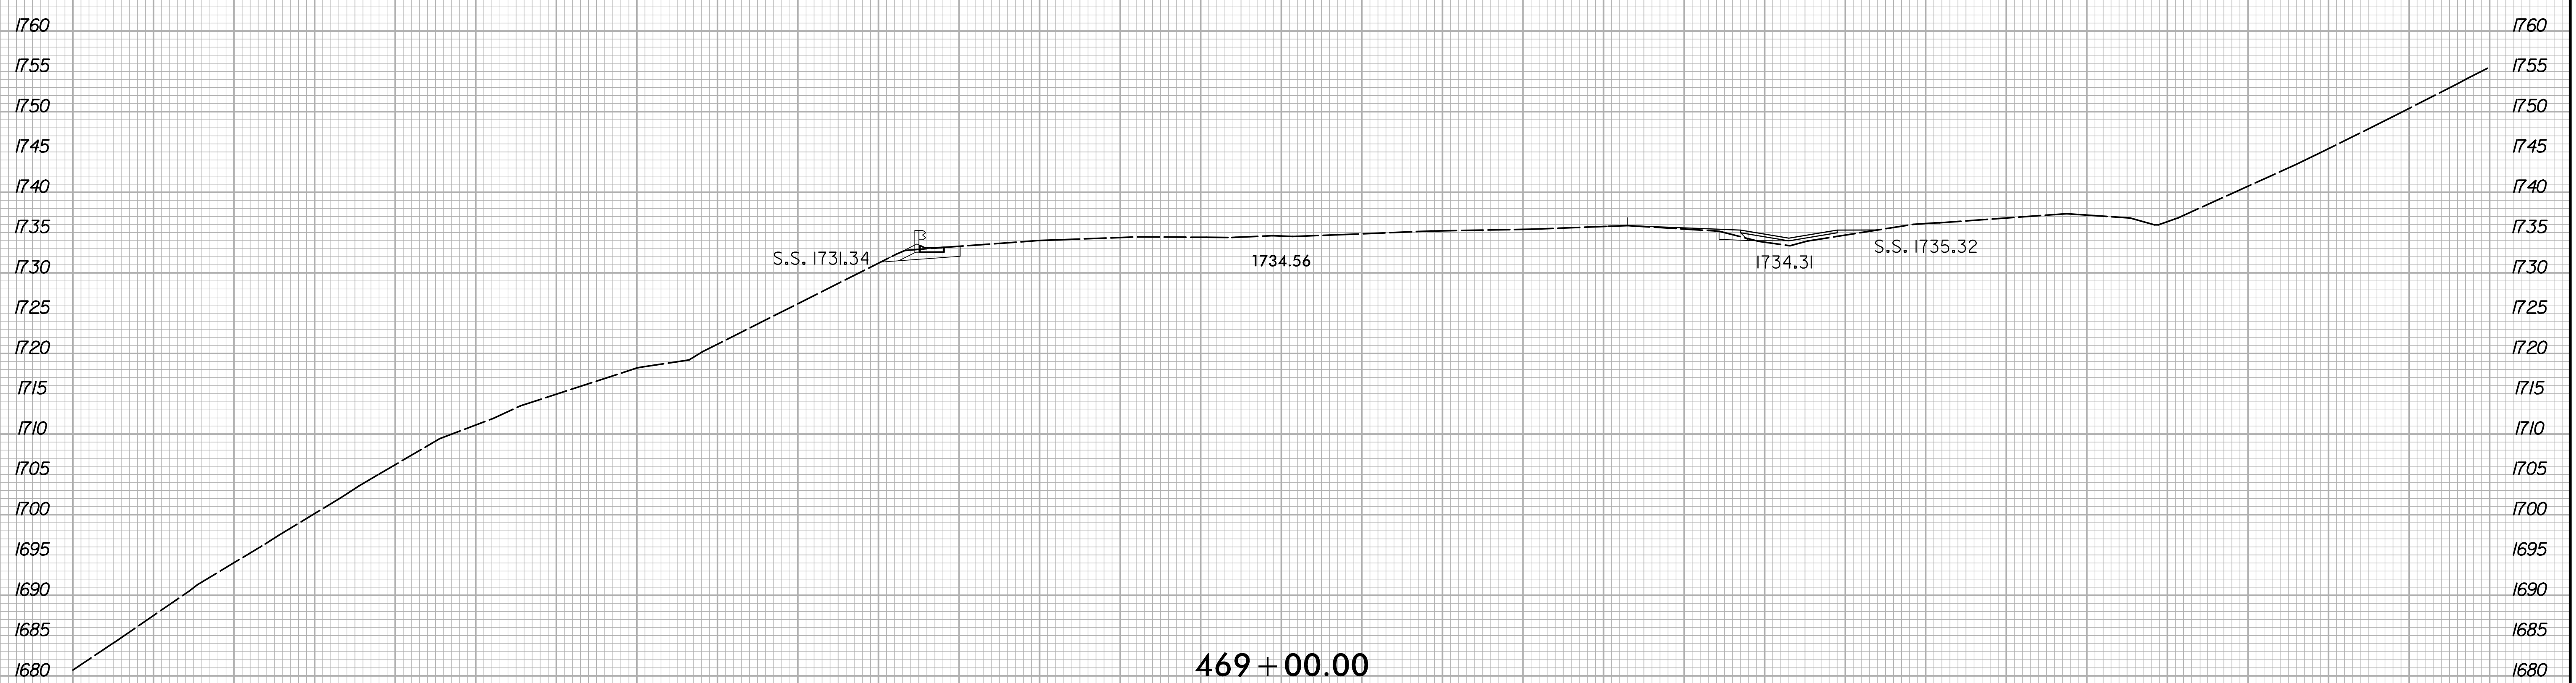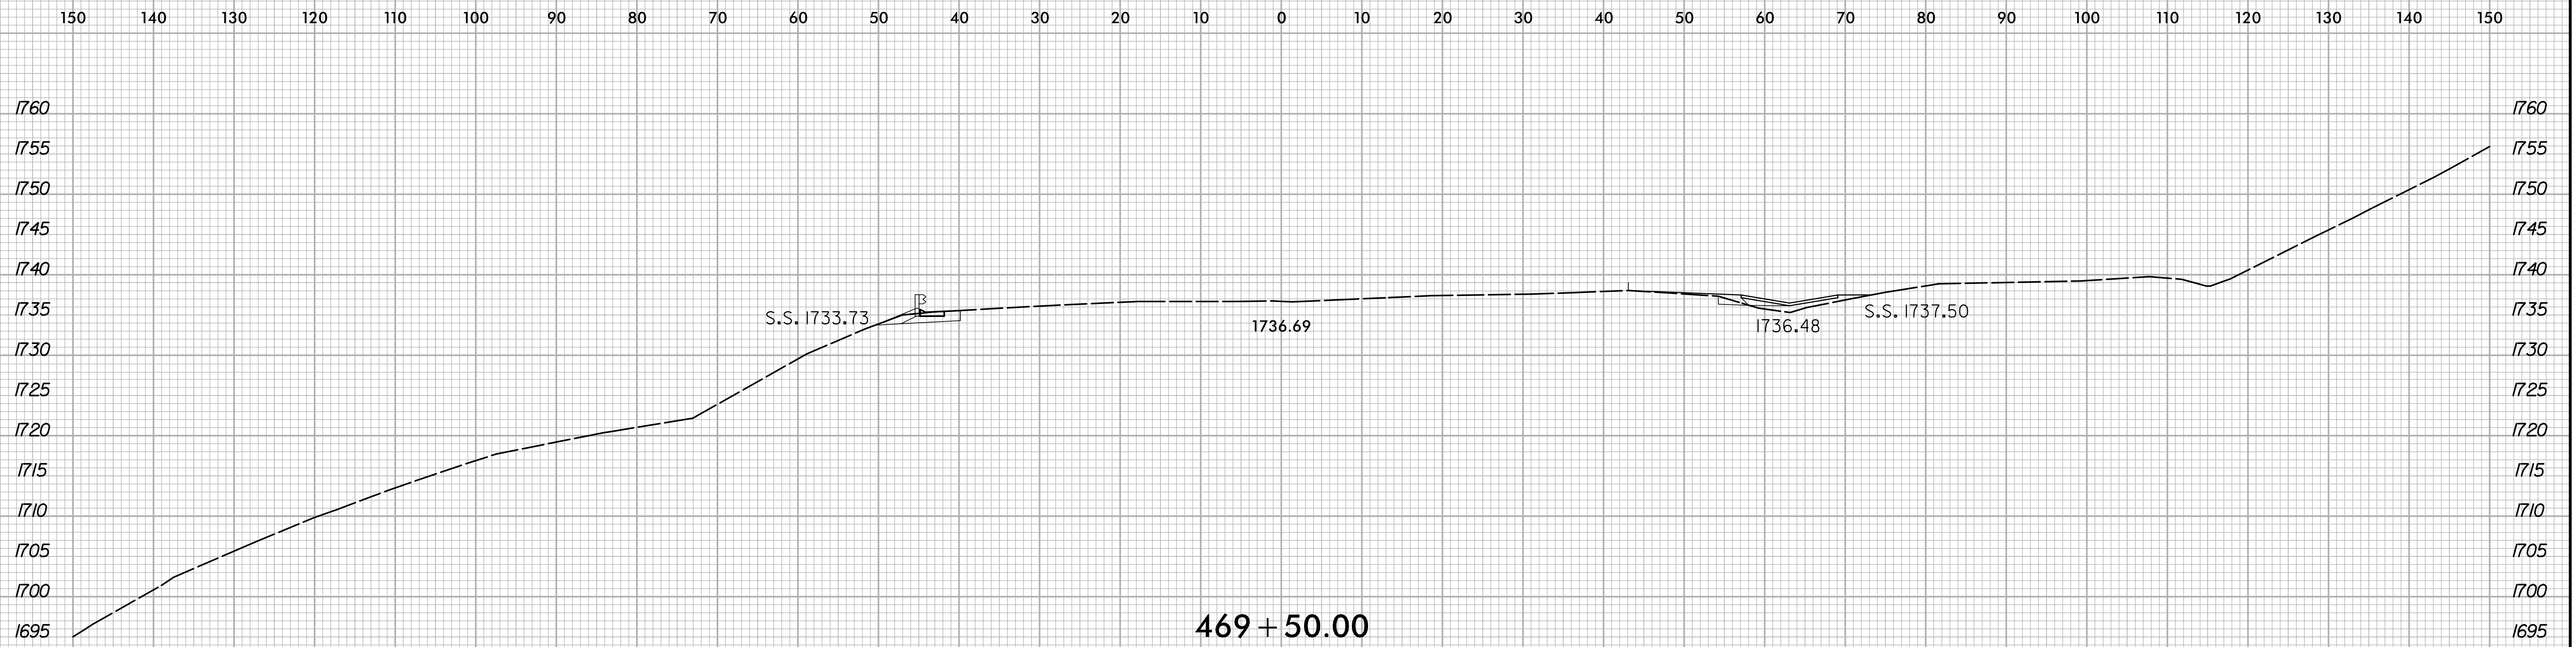

3/24/2021
X:\M001\1-26 Howard Gap Rd Rehab\Roadway\XSC\1-26-Howard Gap_Rdy_xpl.dgn
User:pruet

6/23/16


| | | |
|--------|---------------------|-----------|
| 0 5 10 | PROJ. REFERENCE NO. | SHEET NO. |
| | 15614.1075010 | X-24 |

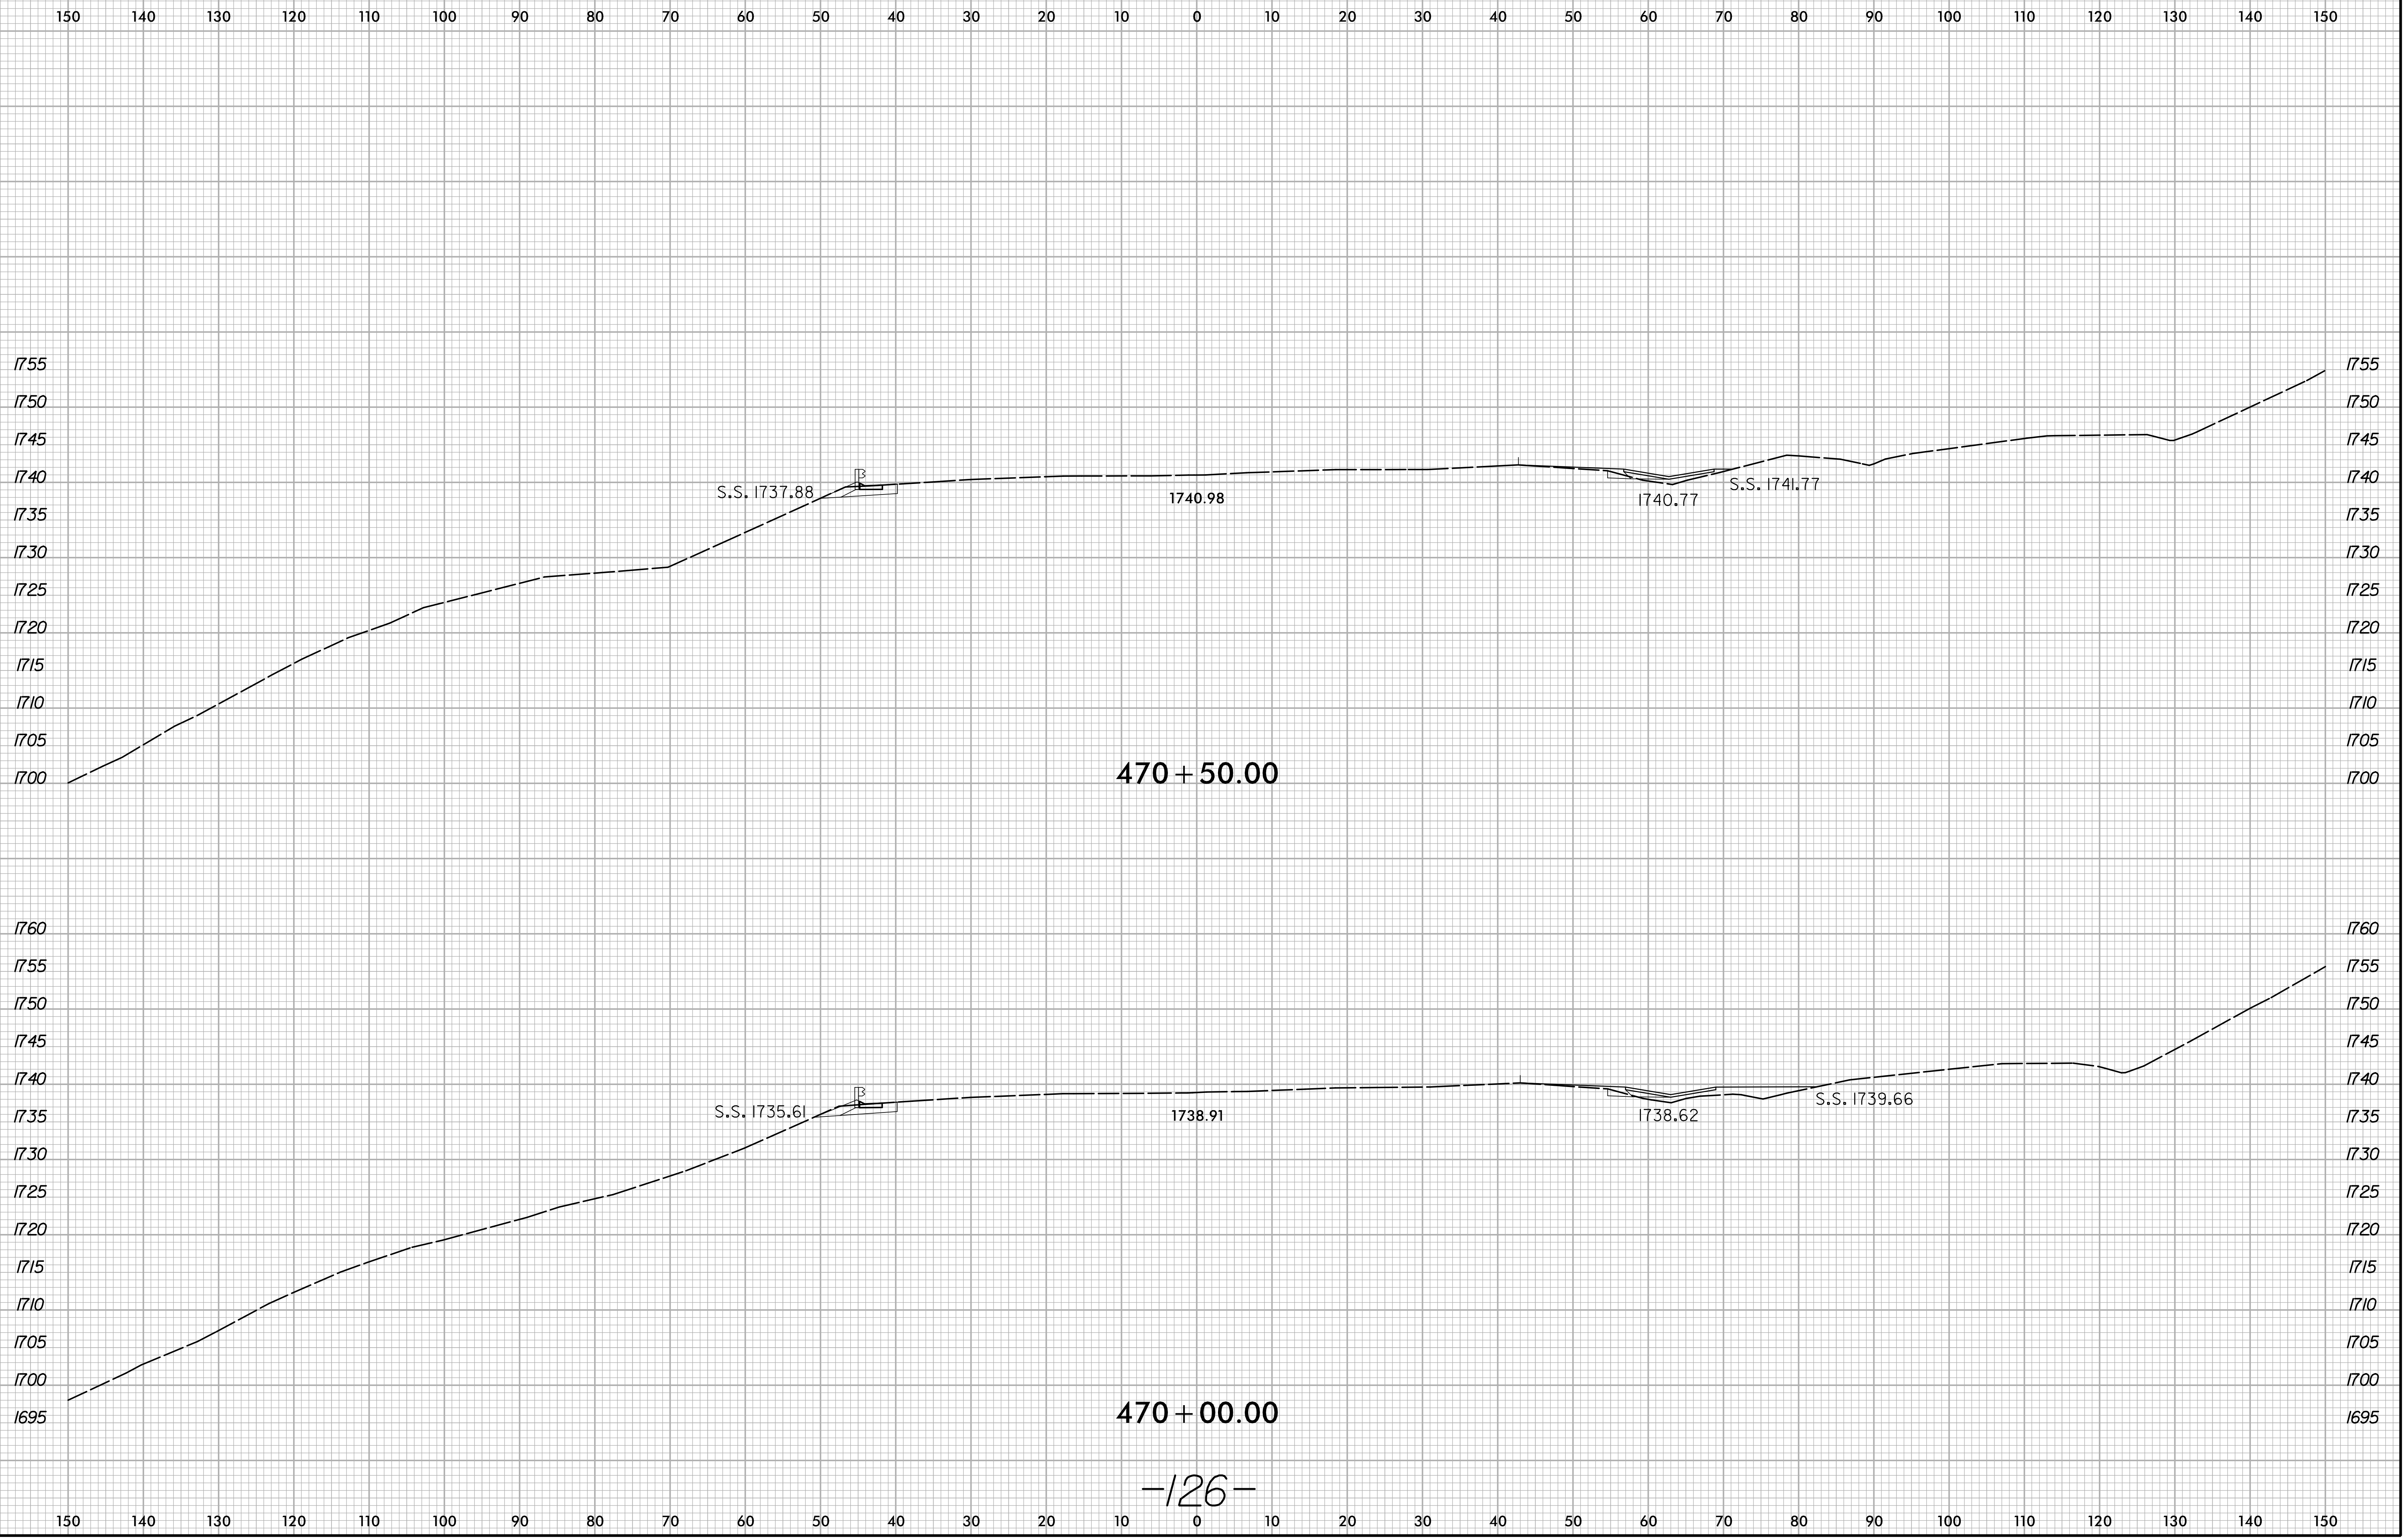

3/24/2021
X:\1000\1-26 Howard Gap Rd Rehab\Roadway\XSC\1-26-Howard Gap_Rdy_xpl.dgn
User:pruet

6/23/16


| | | |
|--------|---------------------|-----------|
| 0 5 10 | PROJ. REFERENCE NO. | SHEET NO. |
| | 15614.1075010 | X-25 |

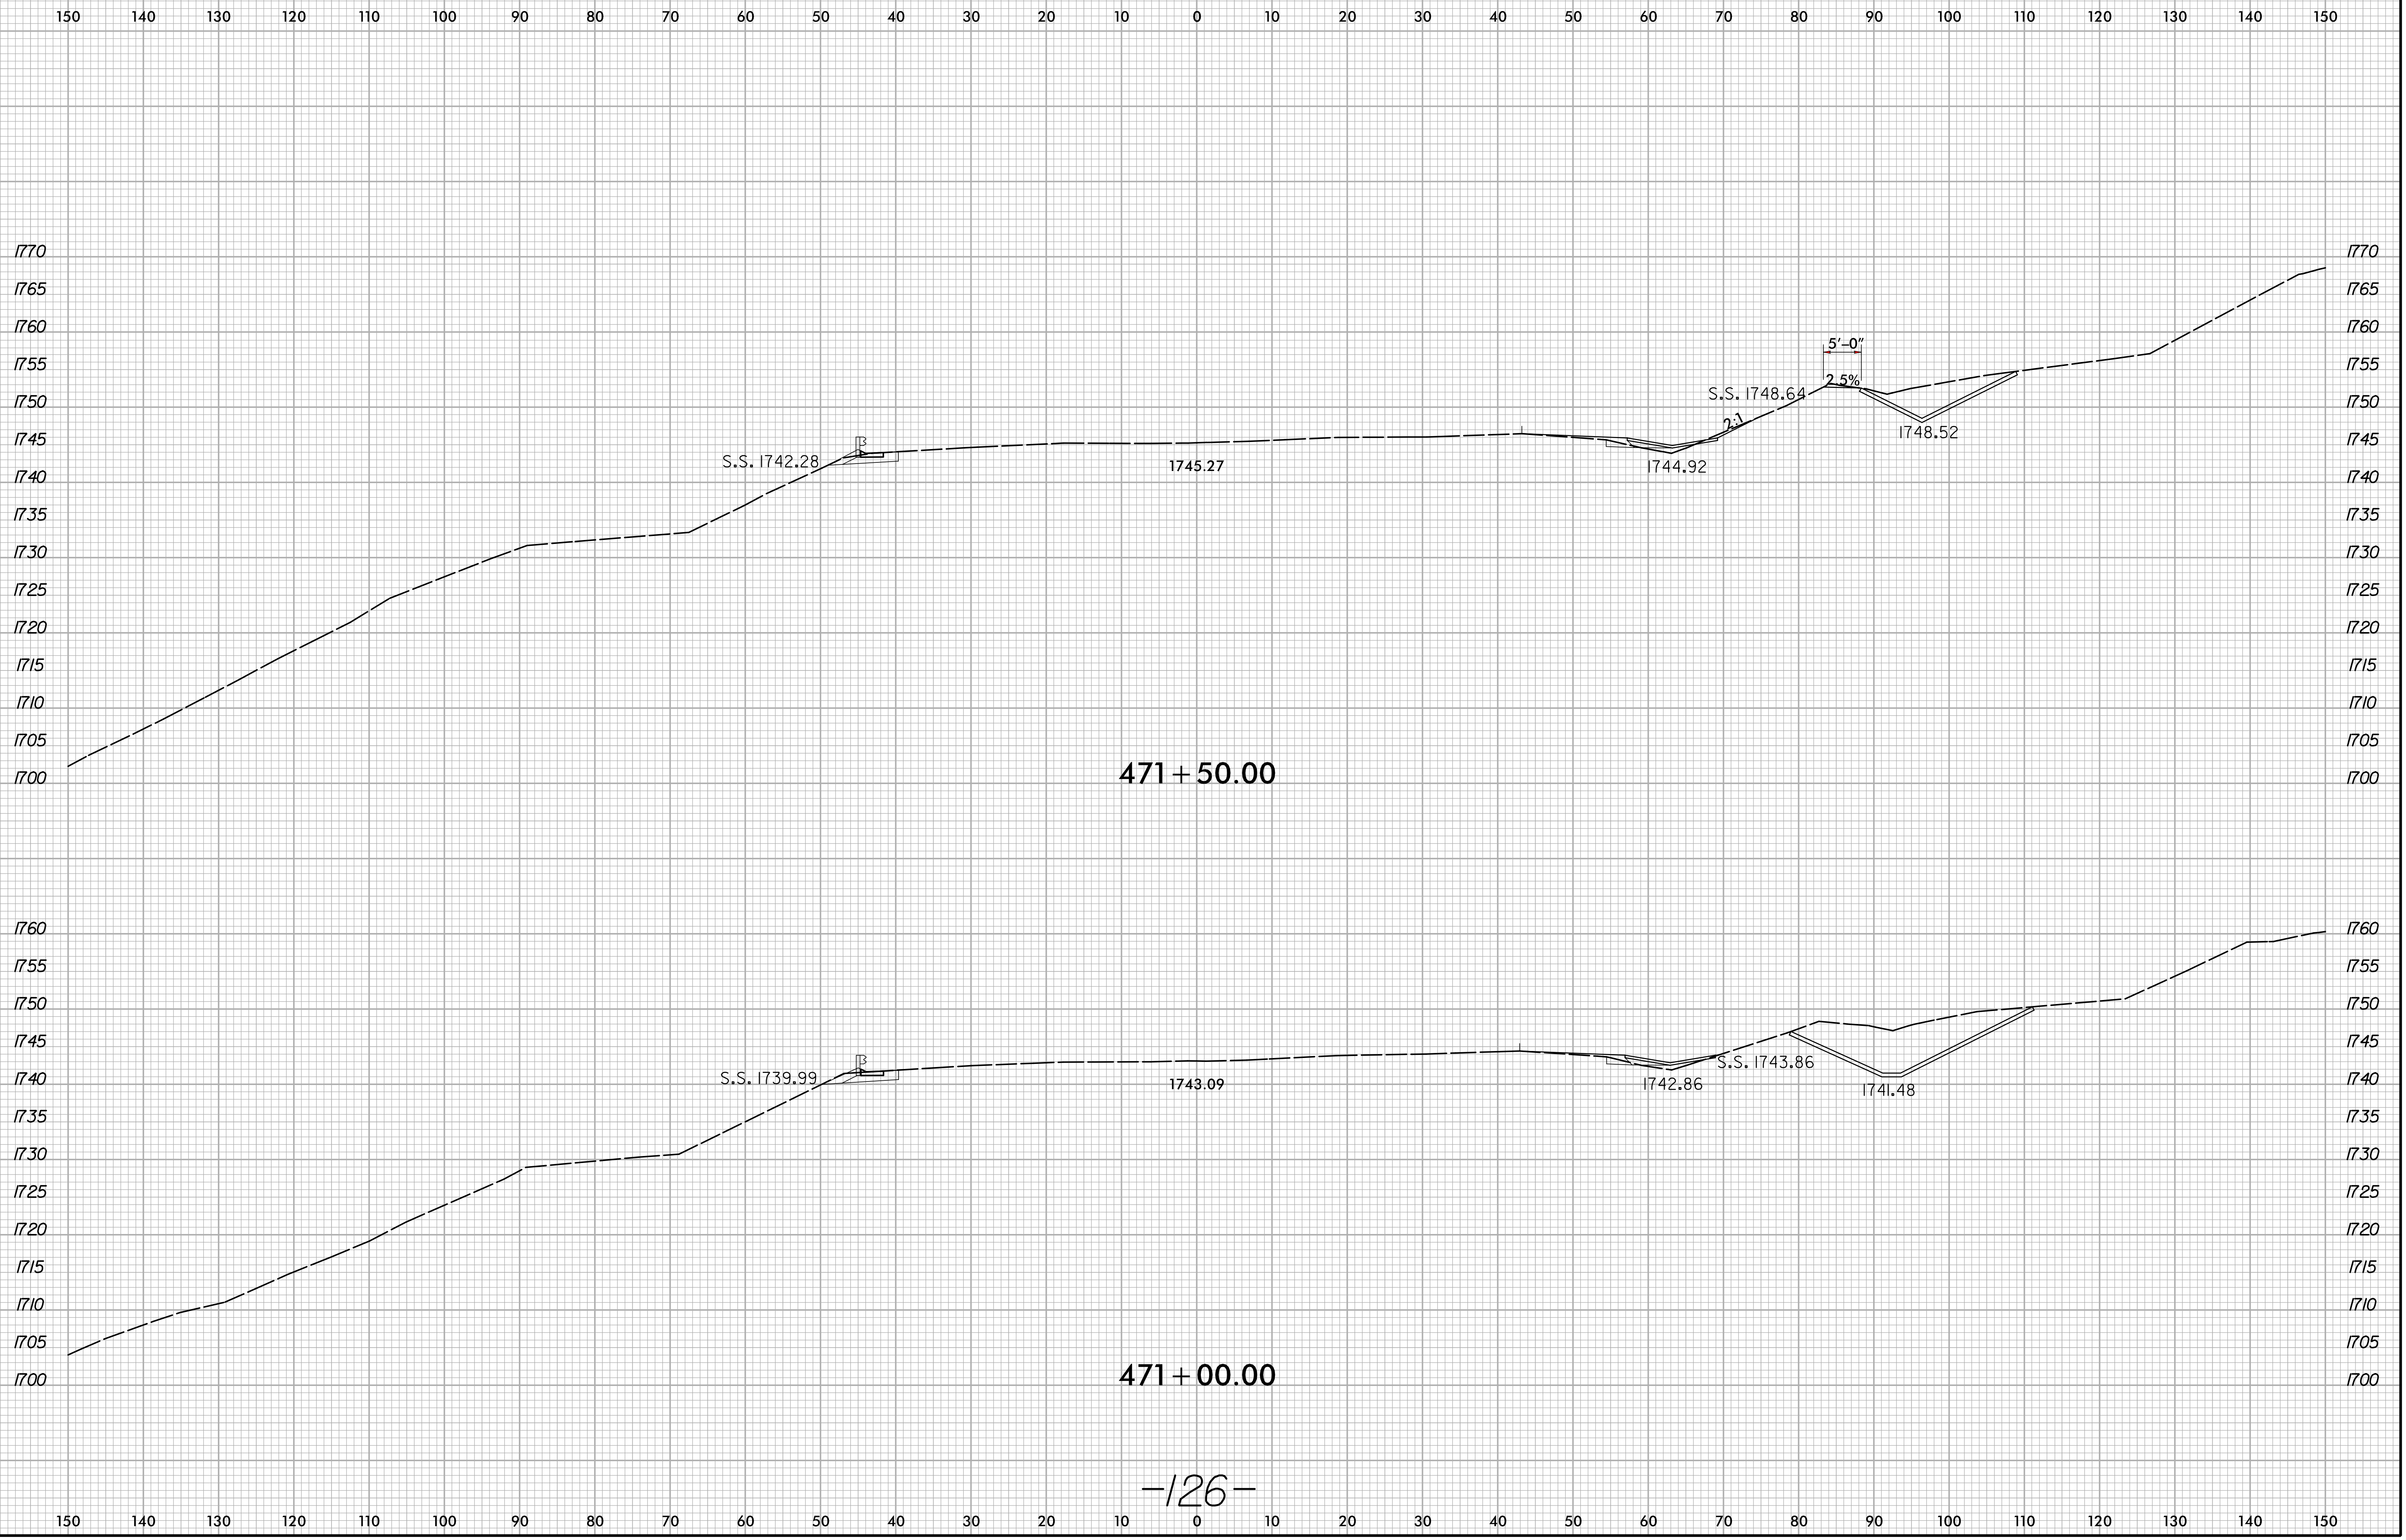

3/24/2021
X:\M0001\1-26 Howard Gap Rd Rehab\Roadway\XSC\1-26-Howard Gap_Rdy_xpl.dgn
User:pruet

6/23/16


| | | |
|--------|--------------------------------------|-------------------|
| 0 5 10 | PROJ. REFERENCE NO. 15614.1075010 | SHEET NO. X-26 |
|--------|--------------------------------------|-------------------|

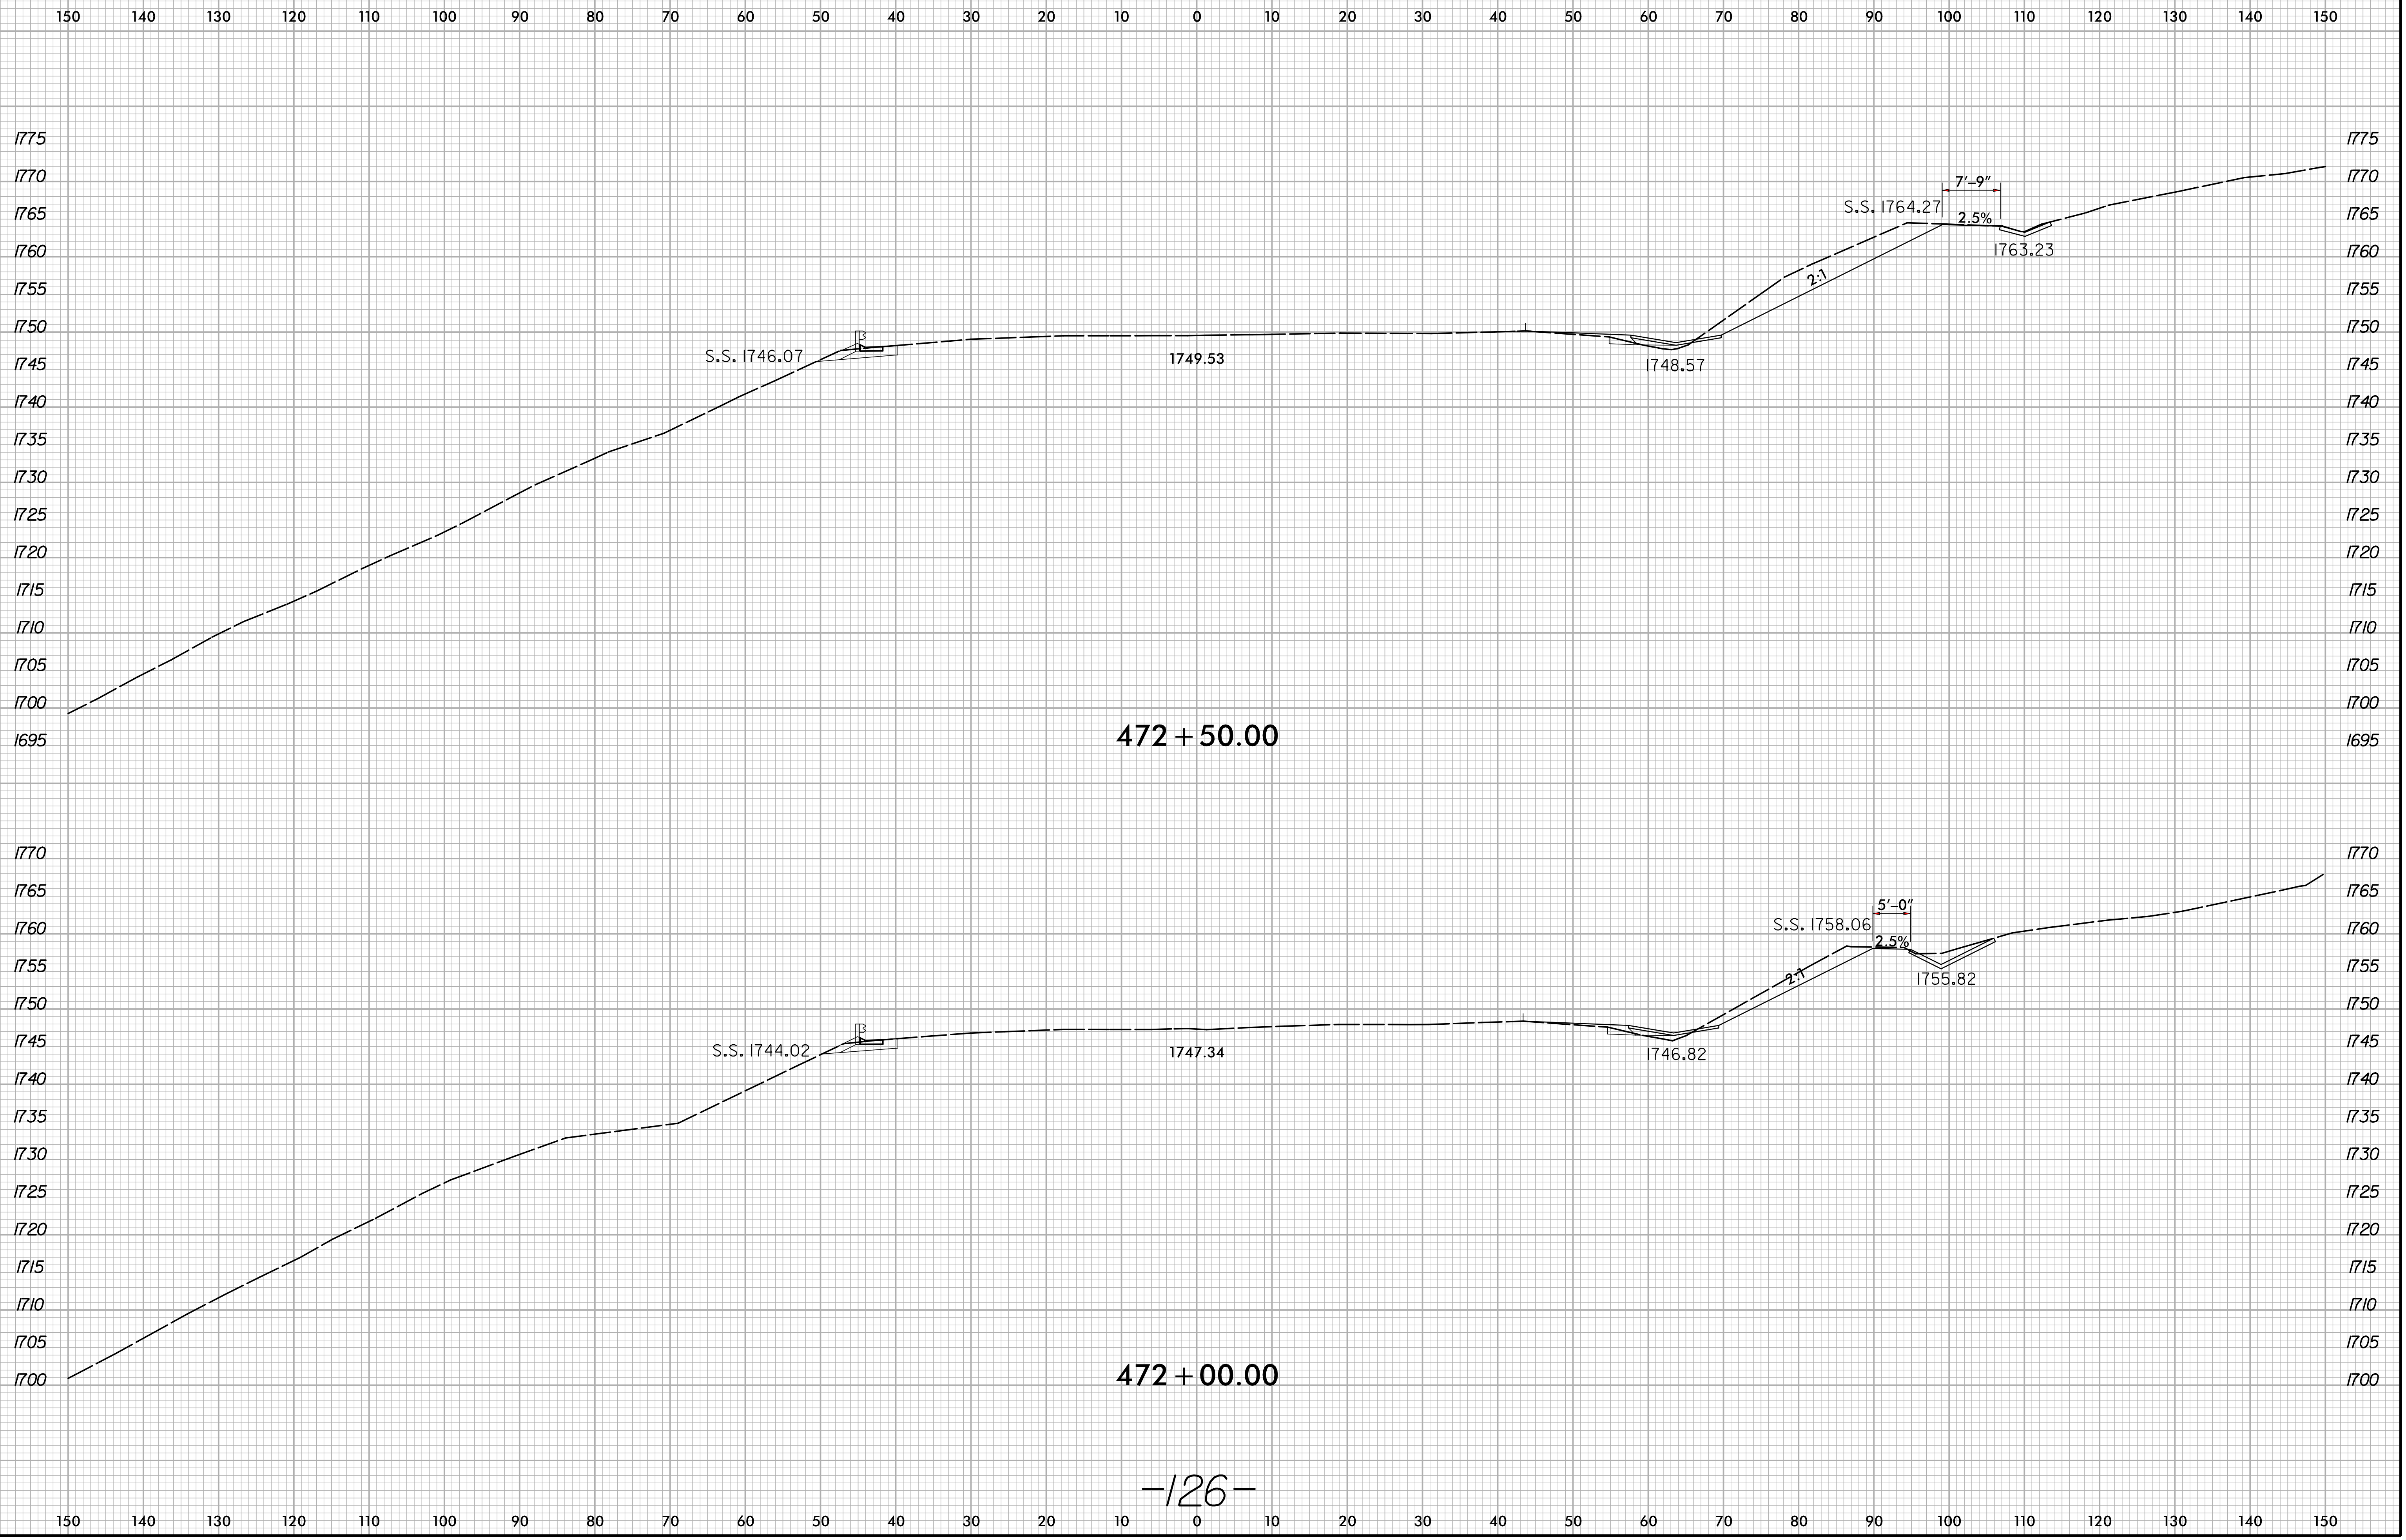

3/24/2021
X:\M001\1-26 Howard Gap Rd Rehab\Roadway\XSC\1-26-Howard Gap_Rdy_xpl.dgn
User:pruett

6/23/16

| | | |
|--------|---------------------|-----------|
| 0 5 10 | PROJ. REFERENCE NO. | SHEET NO. |
| | 15614.1075010 | X-27 |

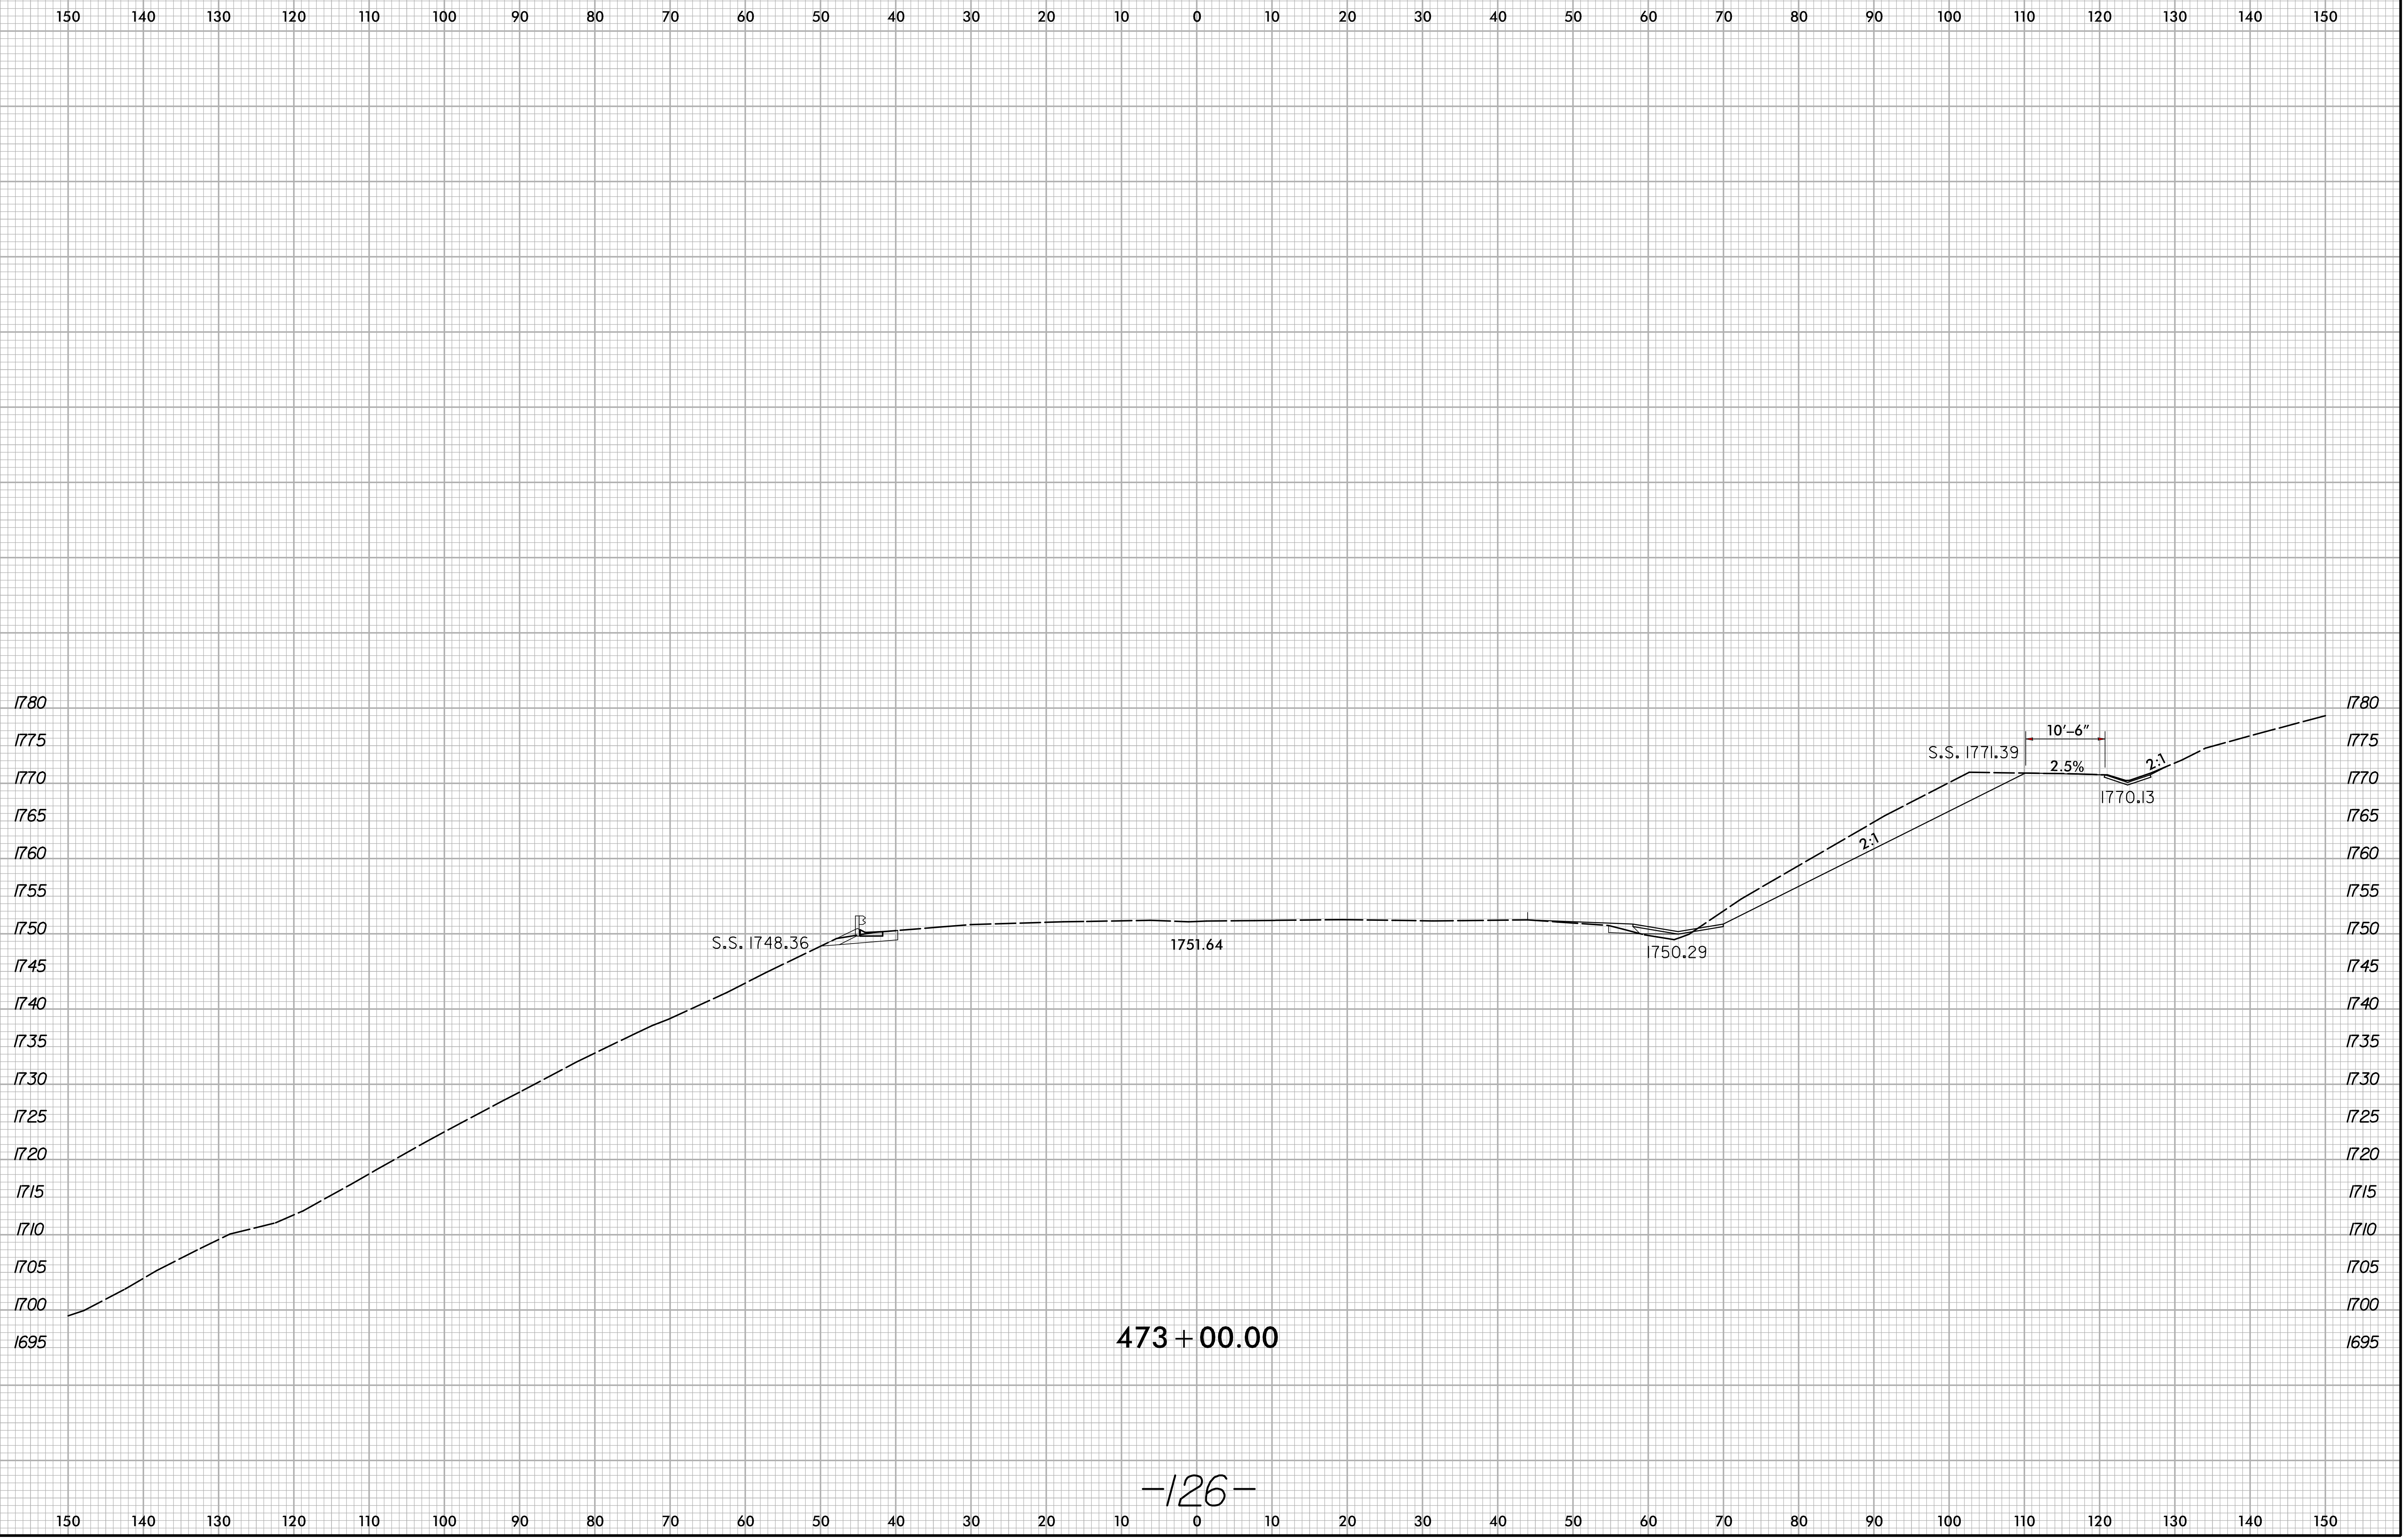


3/24/2021
X:\1000\1-26 Howard Gap Rd Rehab\Roadway\XSC\1-26-Howard Gap Rd\rdy_xpl.dgn
User:pruet

473 + 00.00

-126-

6/23/16

| | | |
|--------|---------------------|-----------|
| 0 5 10 | PROJ. REFERENCE NO. | SHEET NO. |
| | 15614.1075010 | X-28 |

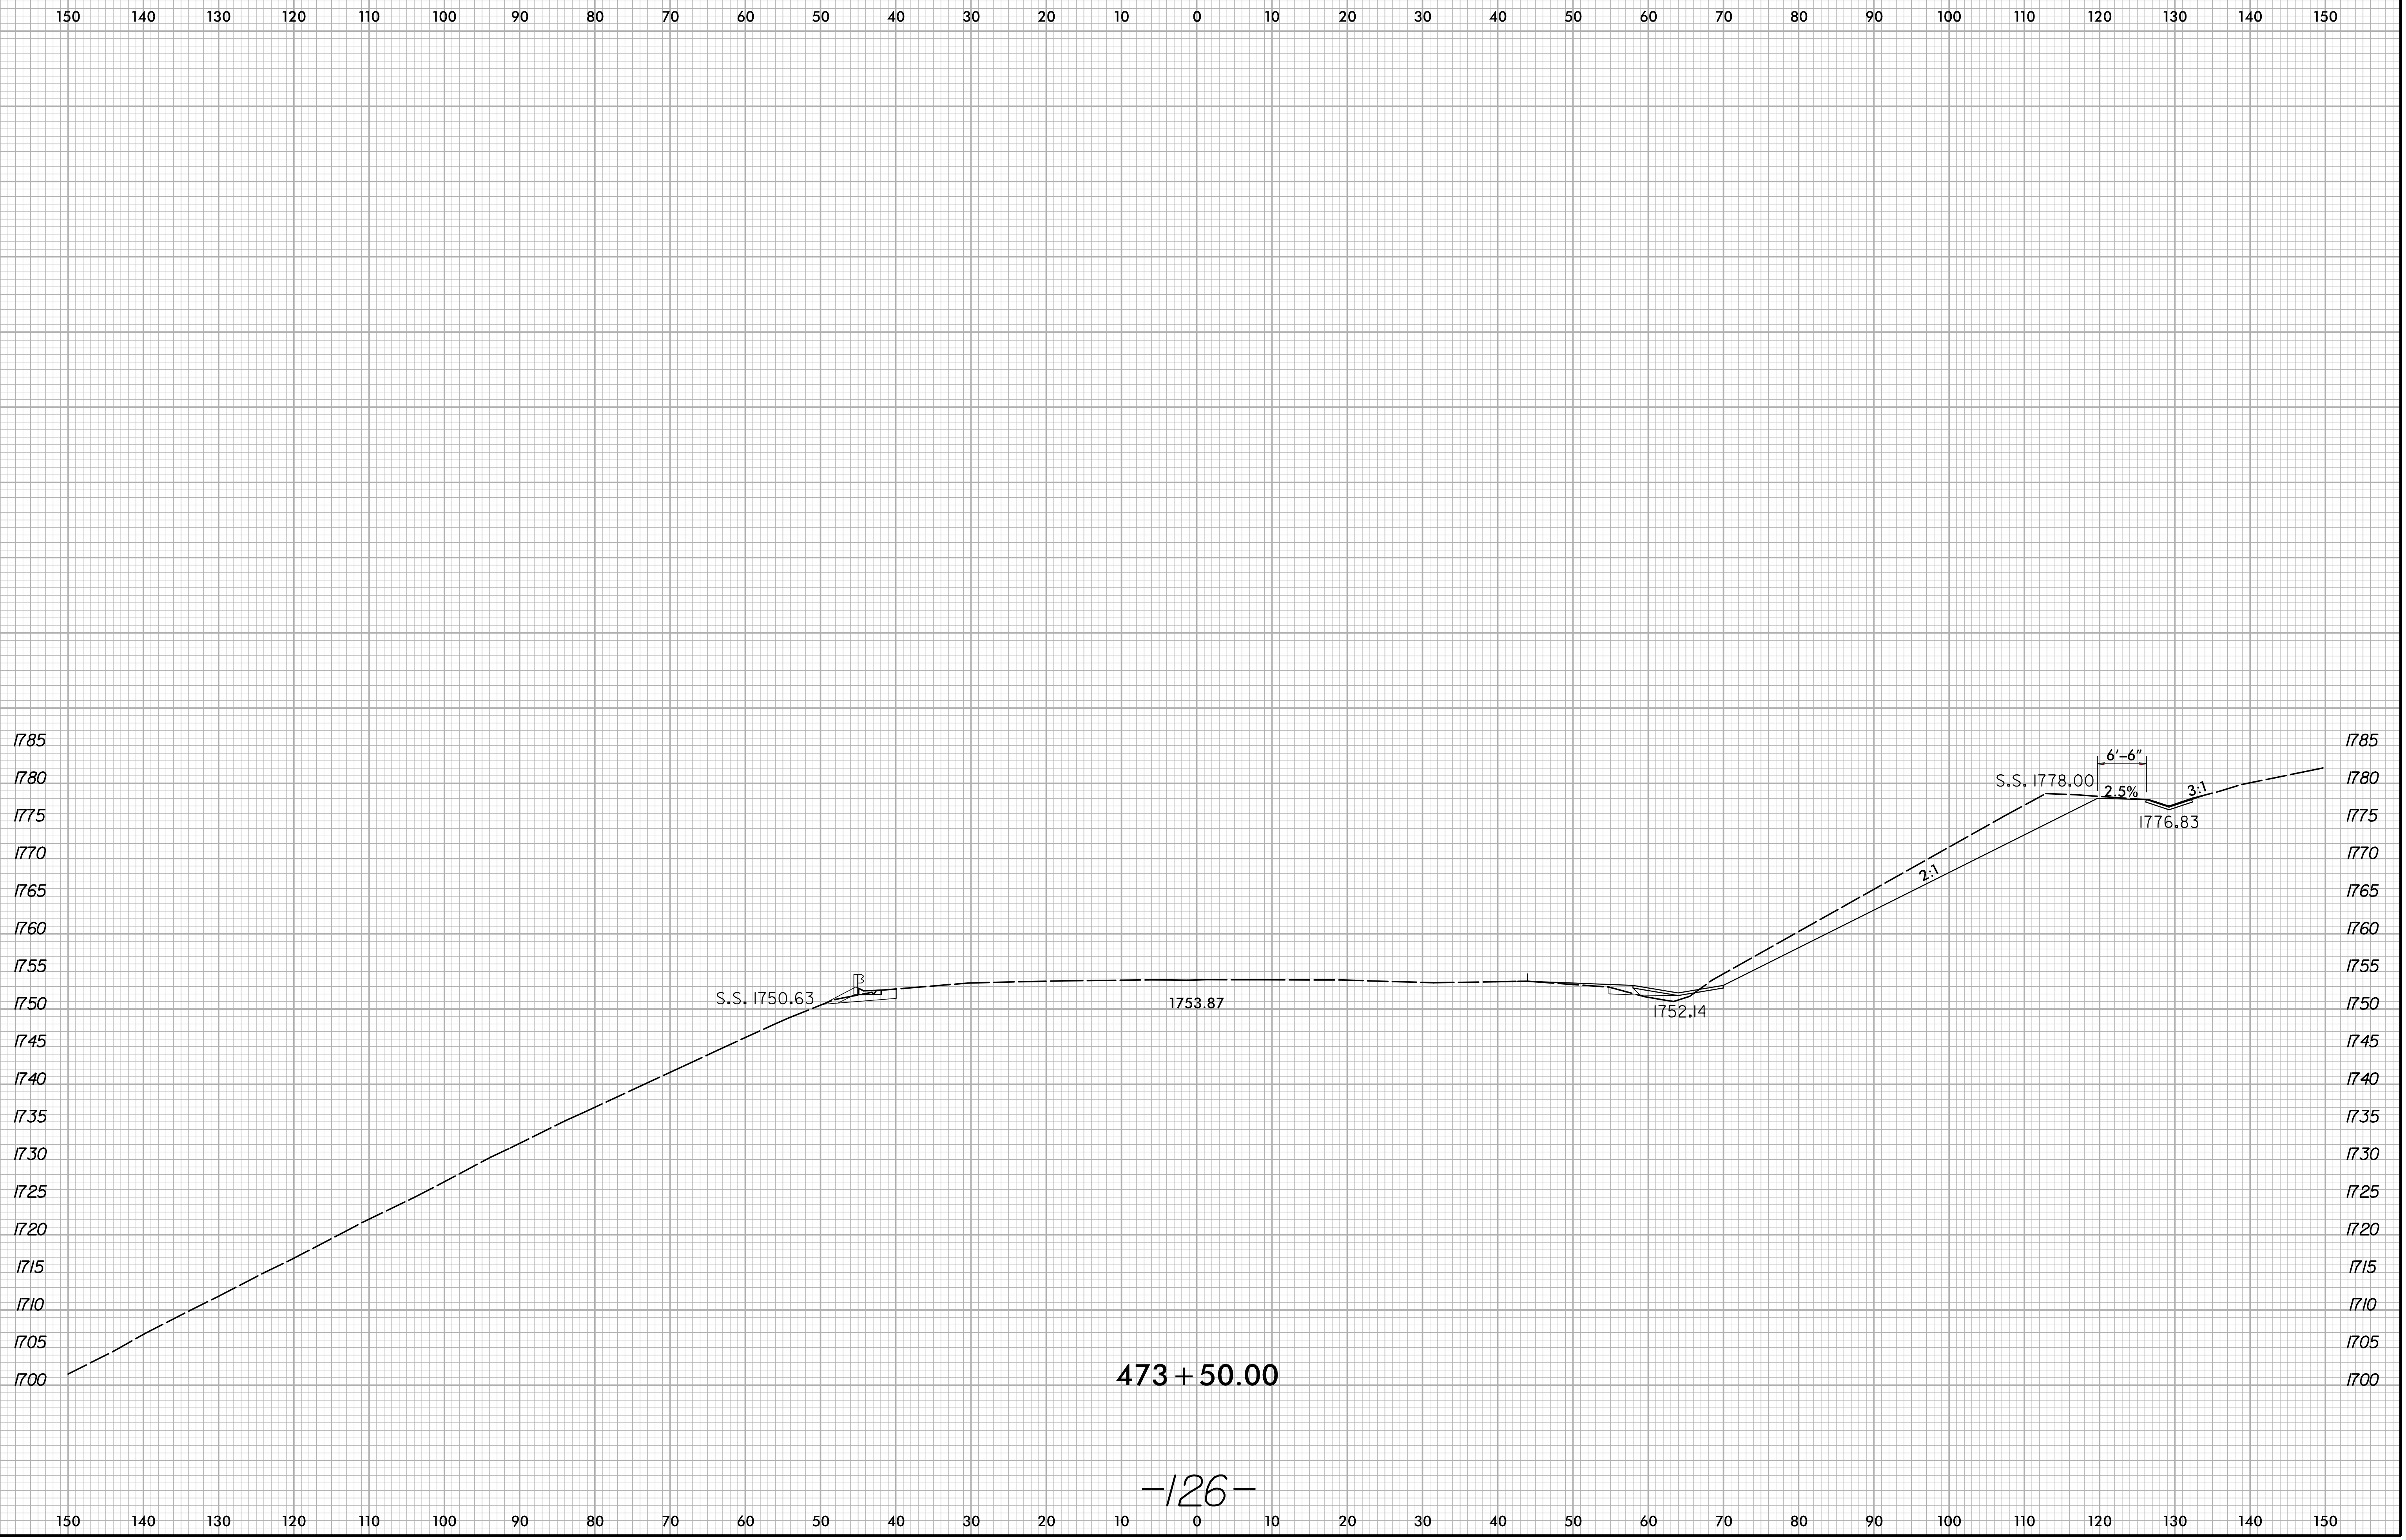


3/24/2021 3:41:00 PM X:\M001\1-26 Howard Gap Rd Rehab\Roadway\XSC\1-26-Howard Gap_Rdy_xpl.dgn User:pruet

473 + 50.00

-126-

6/23/16

| | | |
|--------|--------------------------------------|-------------------|
| 0 5 10 | PROJ. REFERENCE NO. 15614.1075010 | SHEET NO. X-29 |
|--------|--------------------------------------|-------------------|

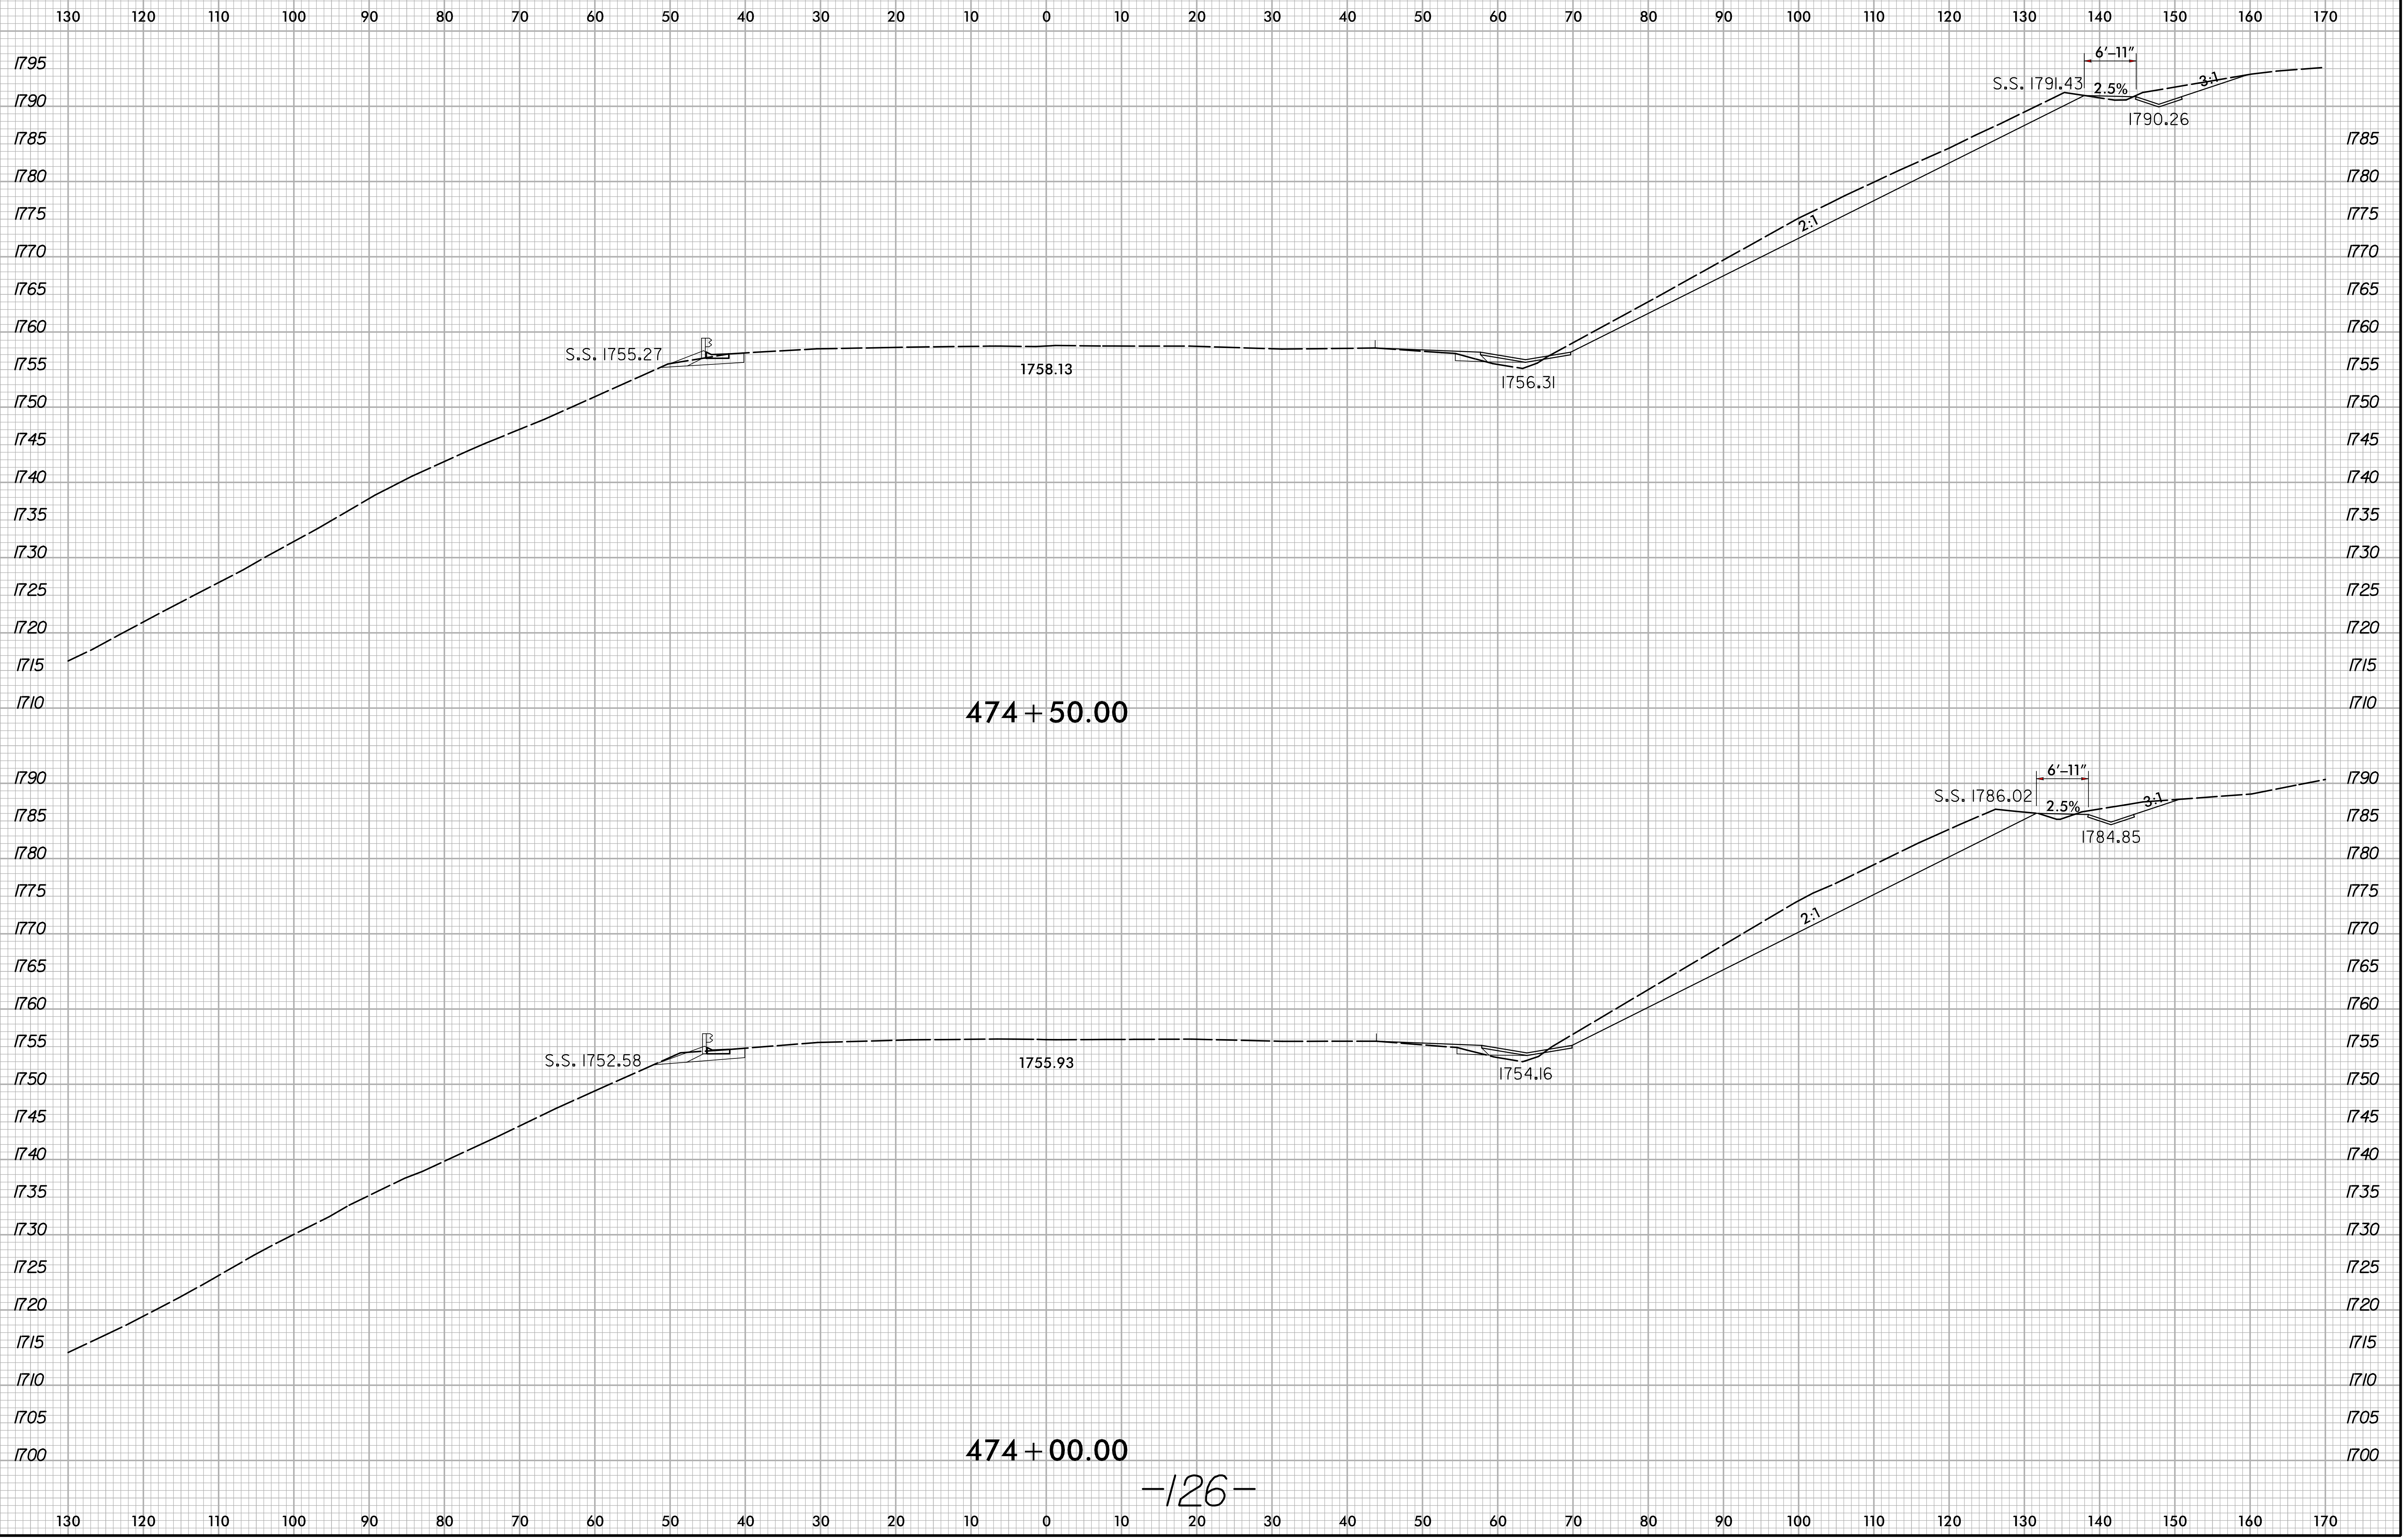

3/24/2021
X:\11000\1-26 Howard Gap Rd Rehab\Roadway\XSC\1-26-Howard Gap.Rdy.xpl.dgn
User:pruet


474 + 50.00

474 + 00.00

-126-

6/23/16



| | | |
|--------|---------------------|-----------|
| 0 5 10 | PROJ. REFERENCE NO. | SHEET NO. |
| | 15614.1075010 | X-30 |

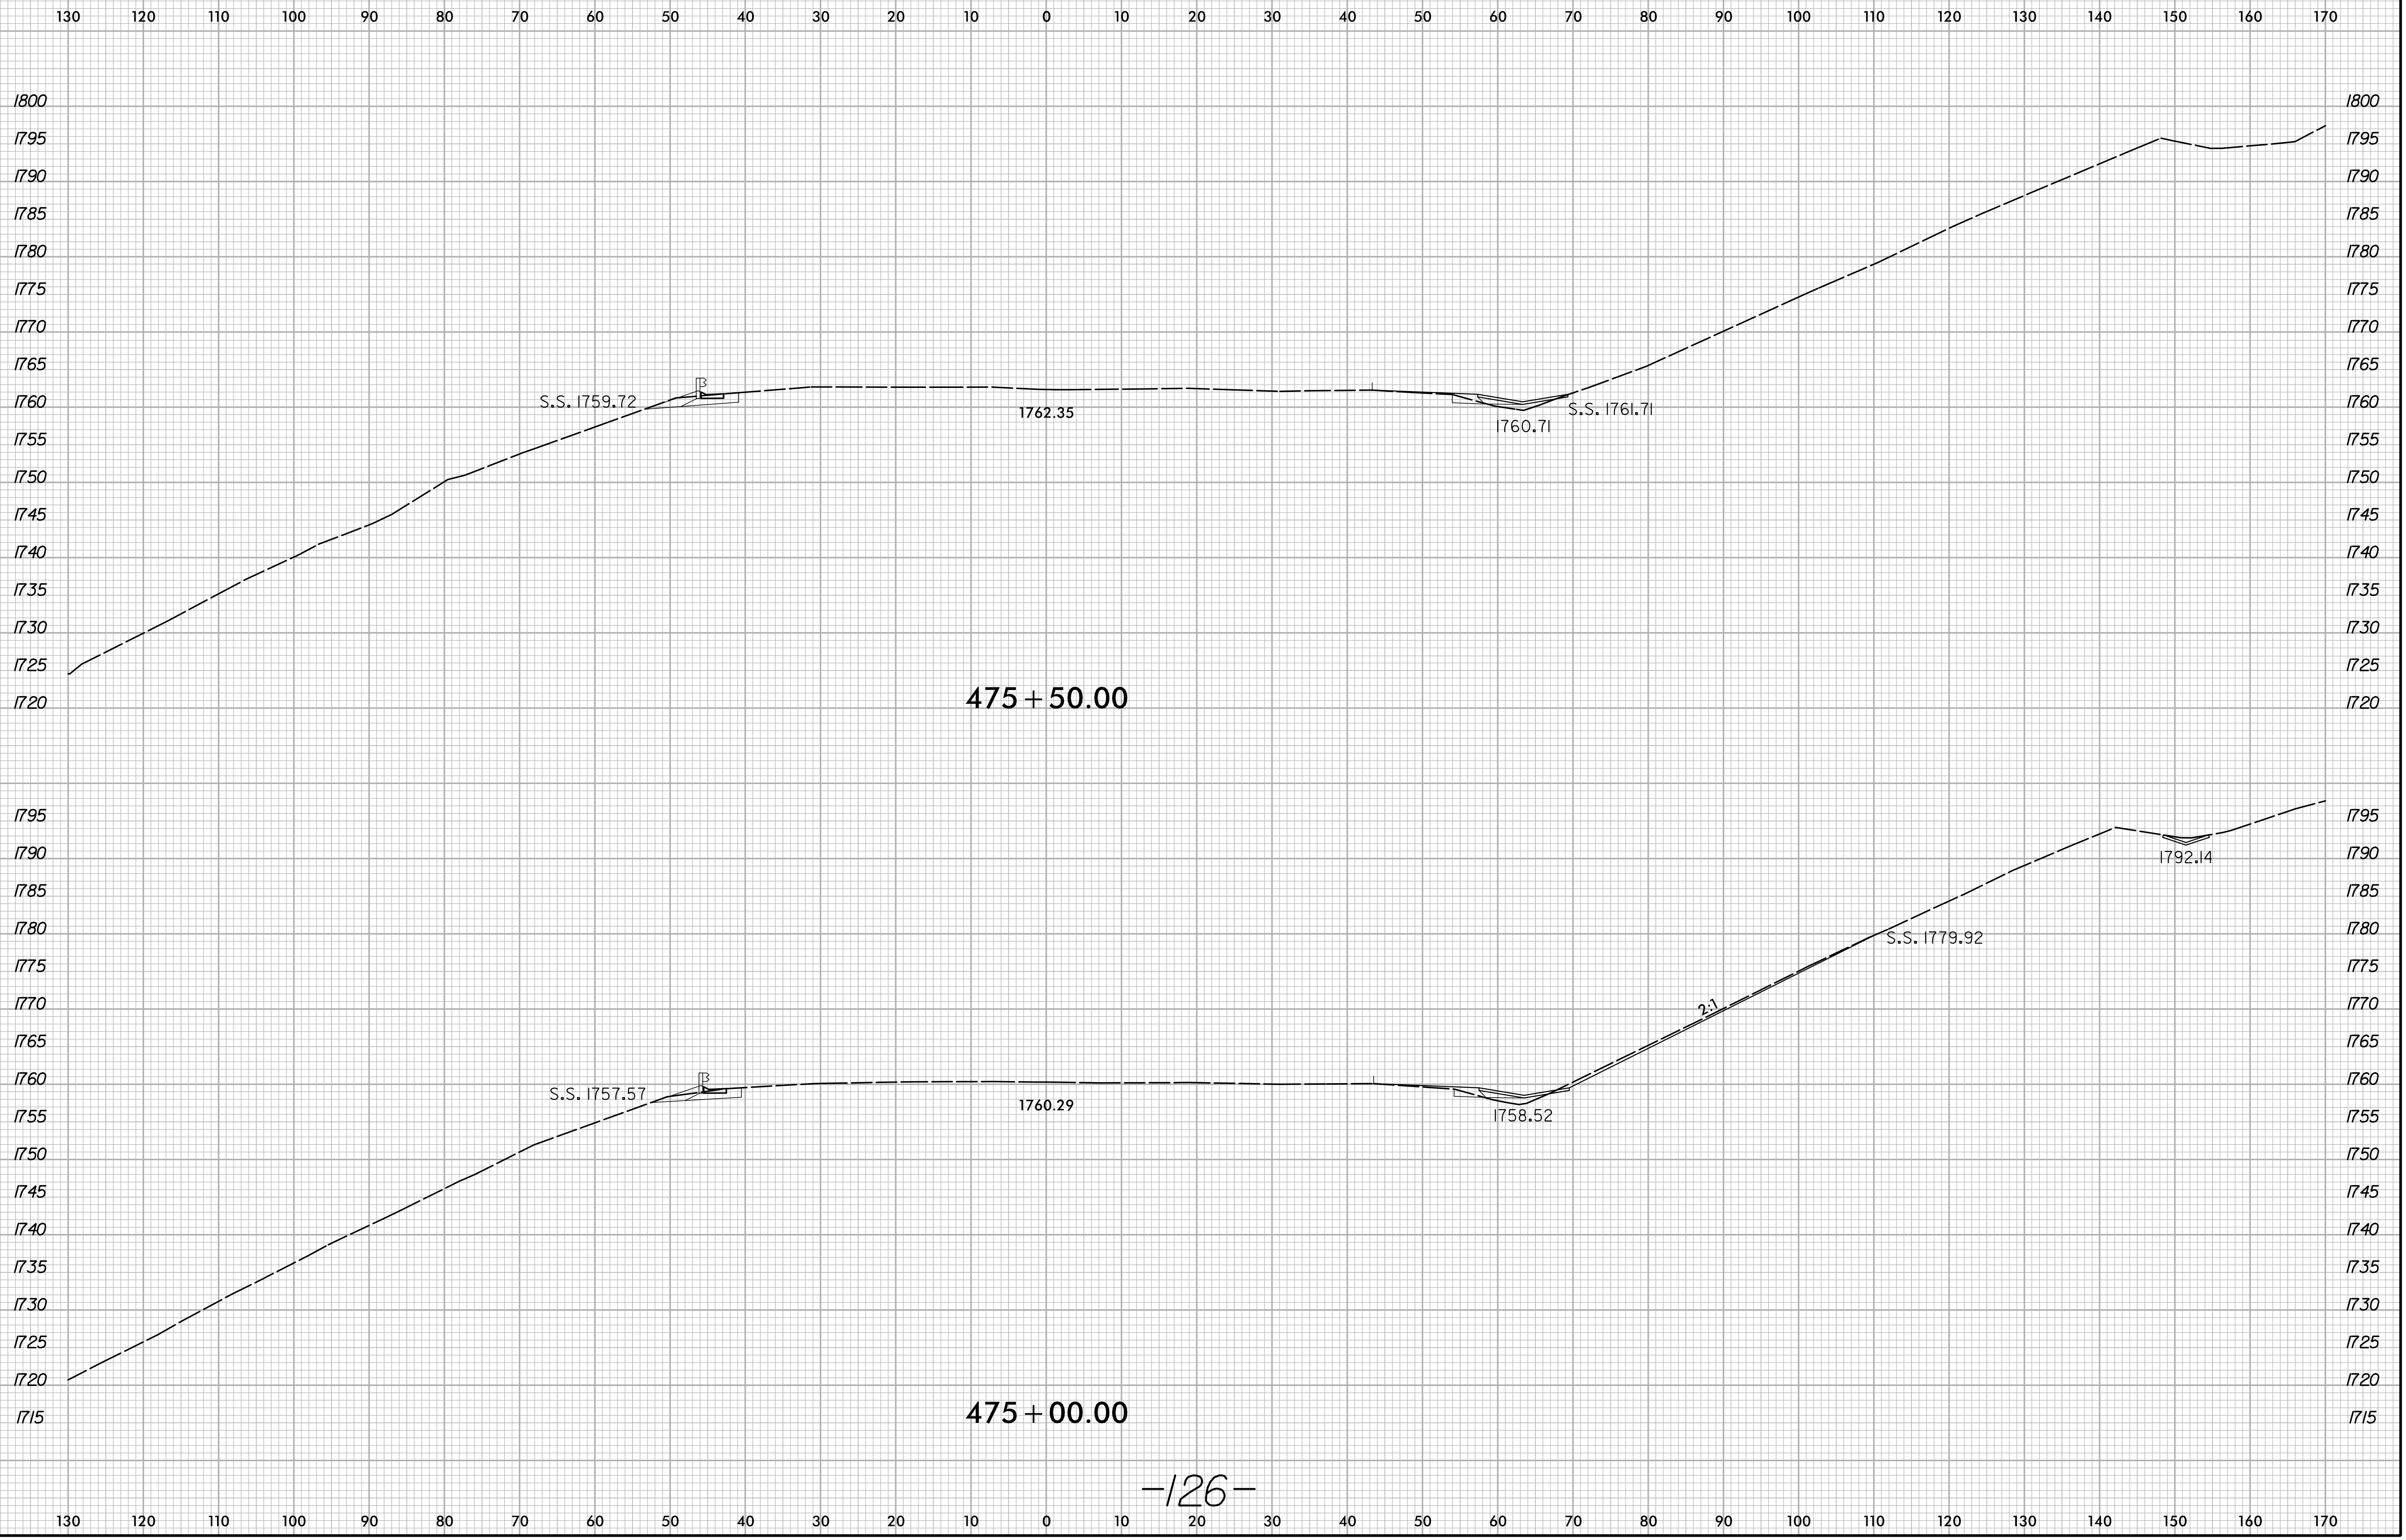

3/24/2021
X:\N0001\1-26 Howard Gap Rd Rehab\Roadway\XSC\1-26-Howard Gap Rd\rdy_xpl.dgn
User:pruett

6/23/16


| | | |
|--------|---------------------|-----------|
| 0 5 10 | PROJ. REFERENCE NO. | SHEET NO. |
| | 15614.1075010 | X-31 |

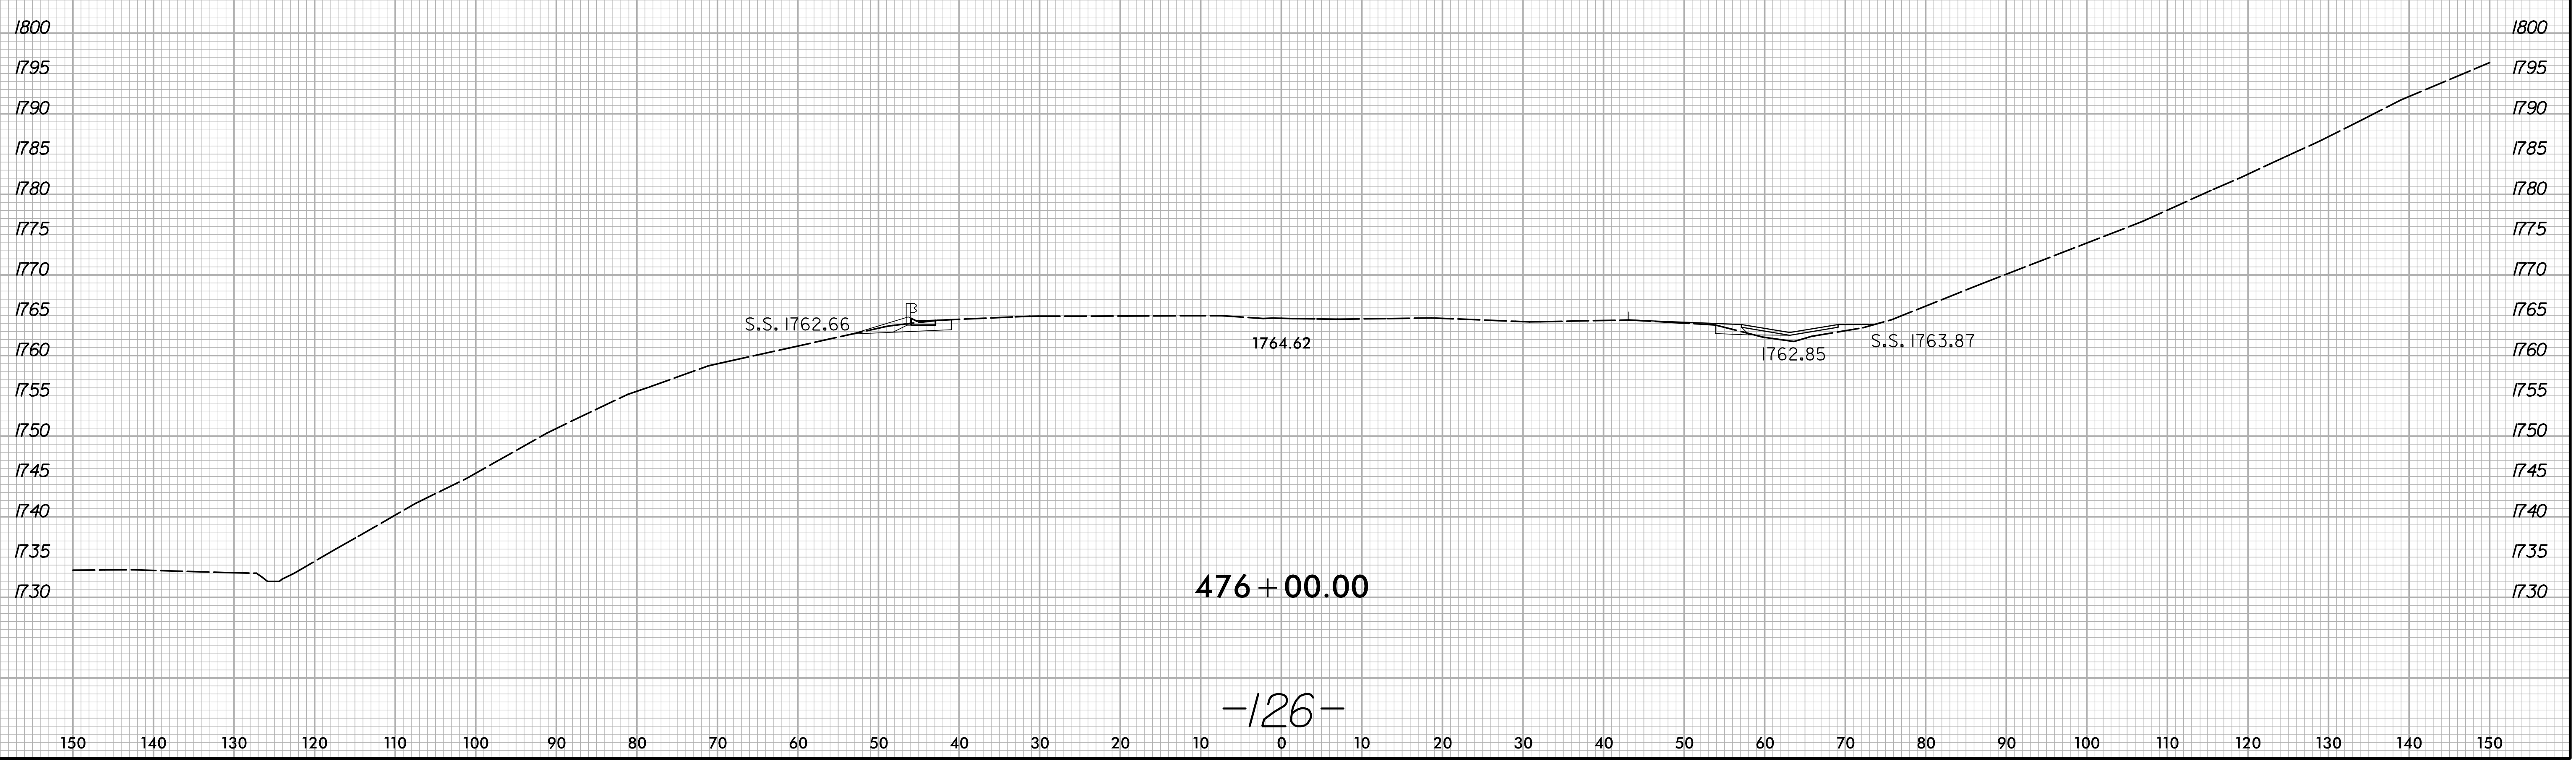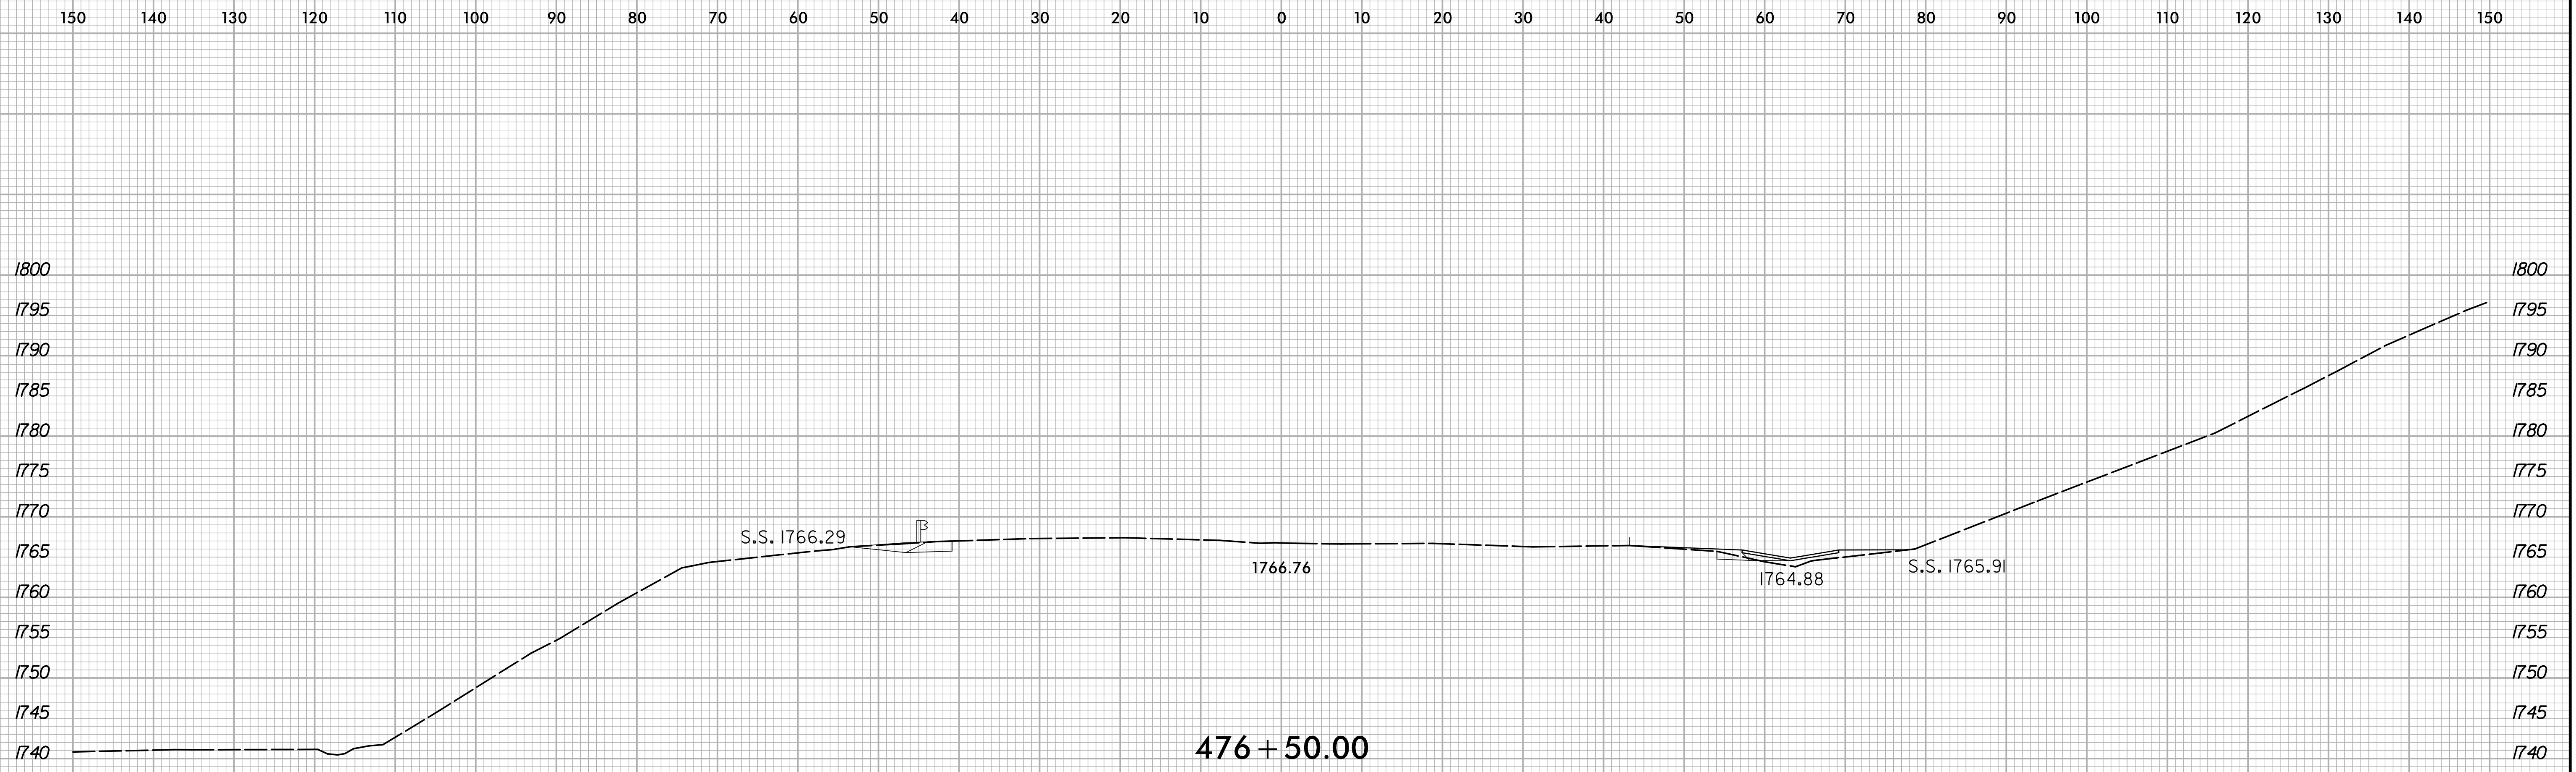

3/24/2021
X:\M001\1-26 Howard Gap Rd Rehab\Roadway\XSC\1-26-Howard Gap_Rdy_xpl.dgn
User:pruet

6/23/16


| | | |
|--------|---------------------|-----------|
| 0 5 10 | PROJ. REFERENCE NO. | SHEET NO. |
| | 15614.1075010 | X-32 |

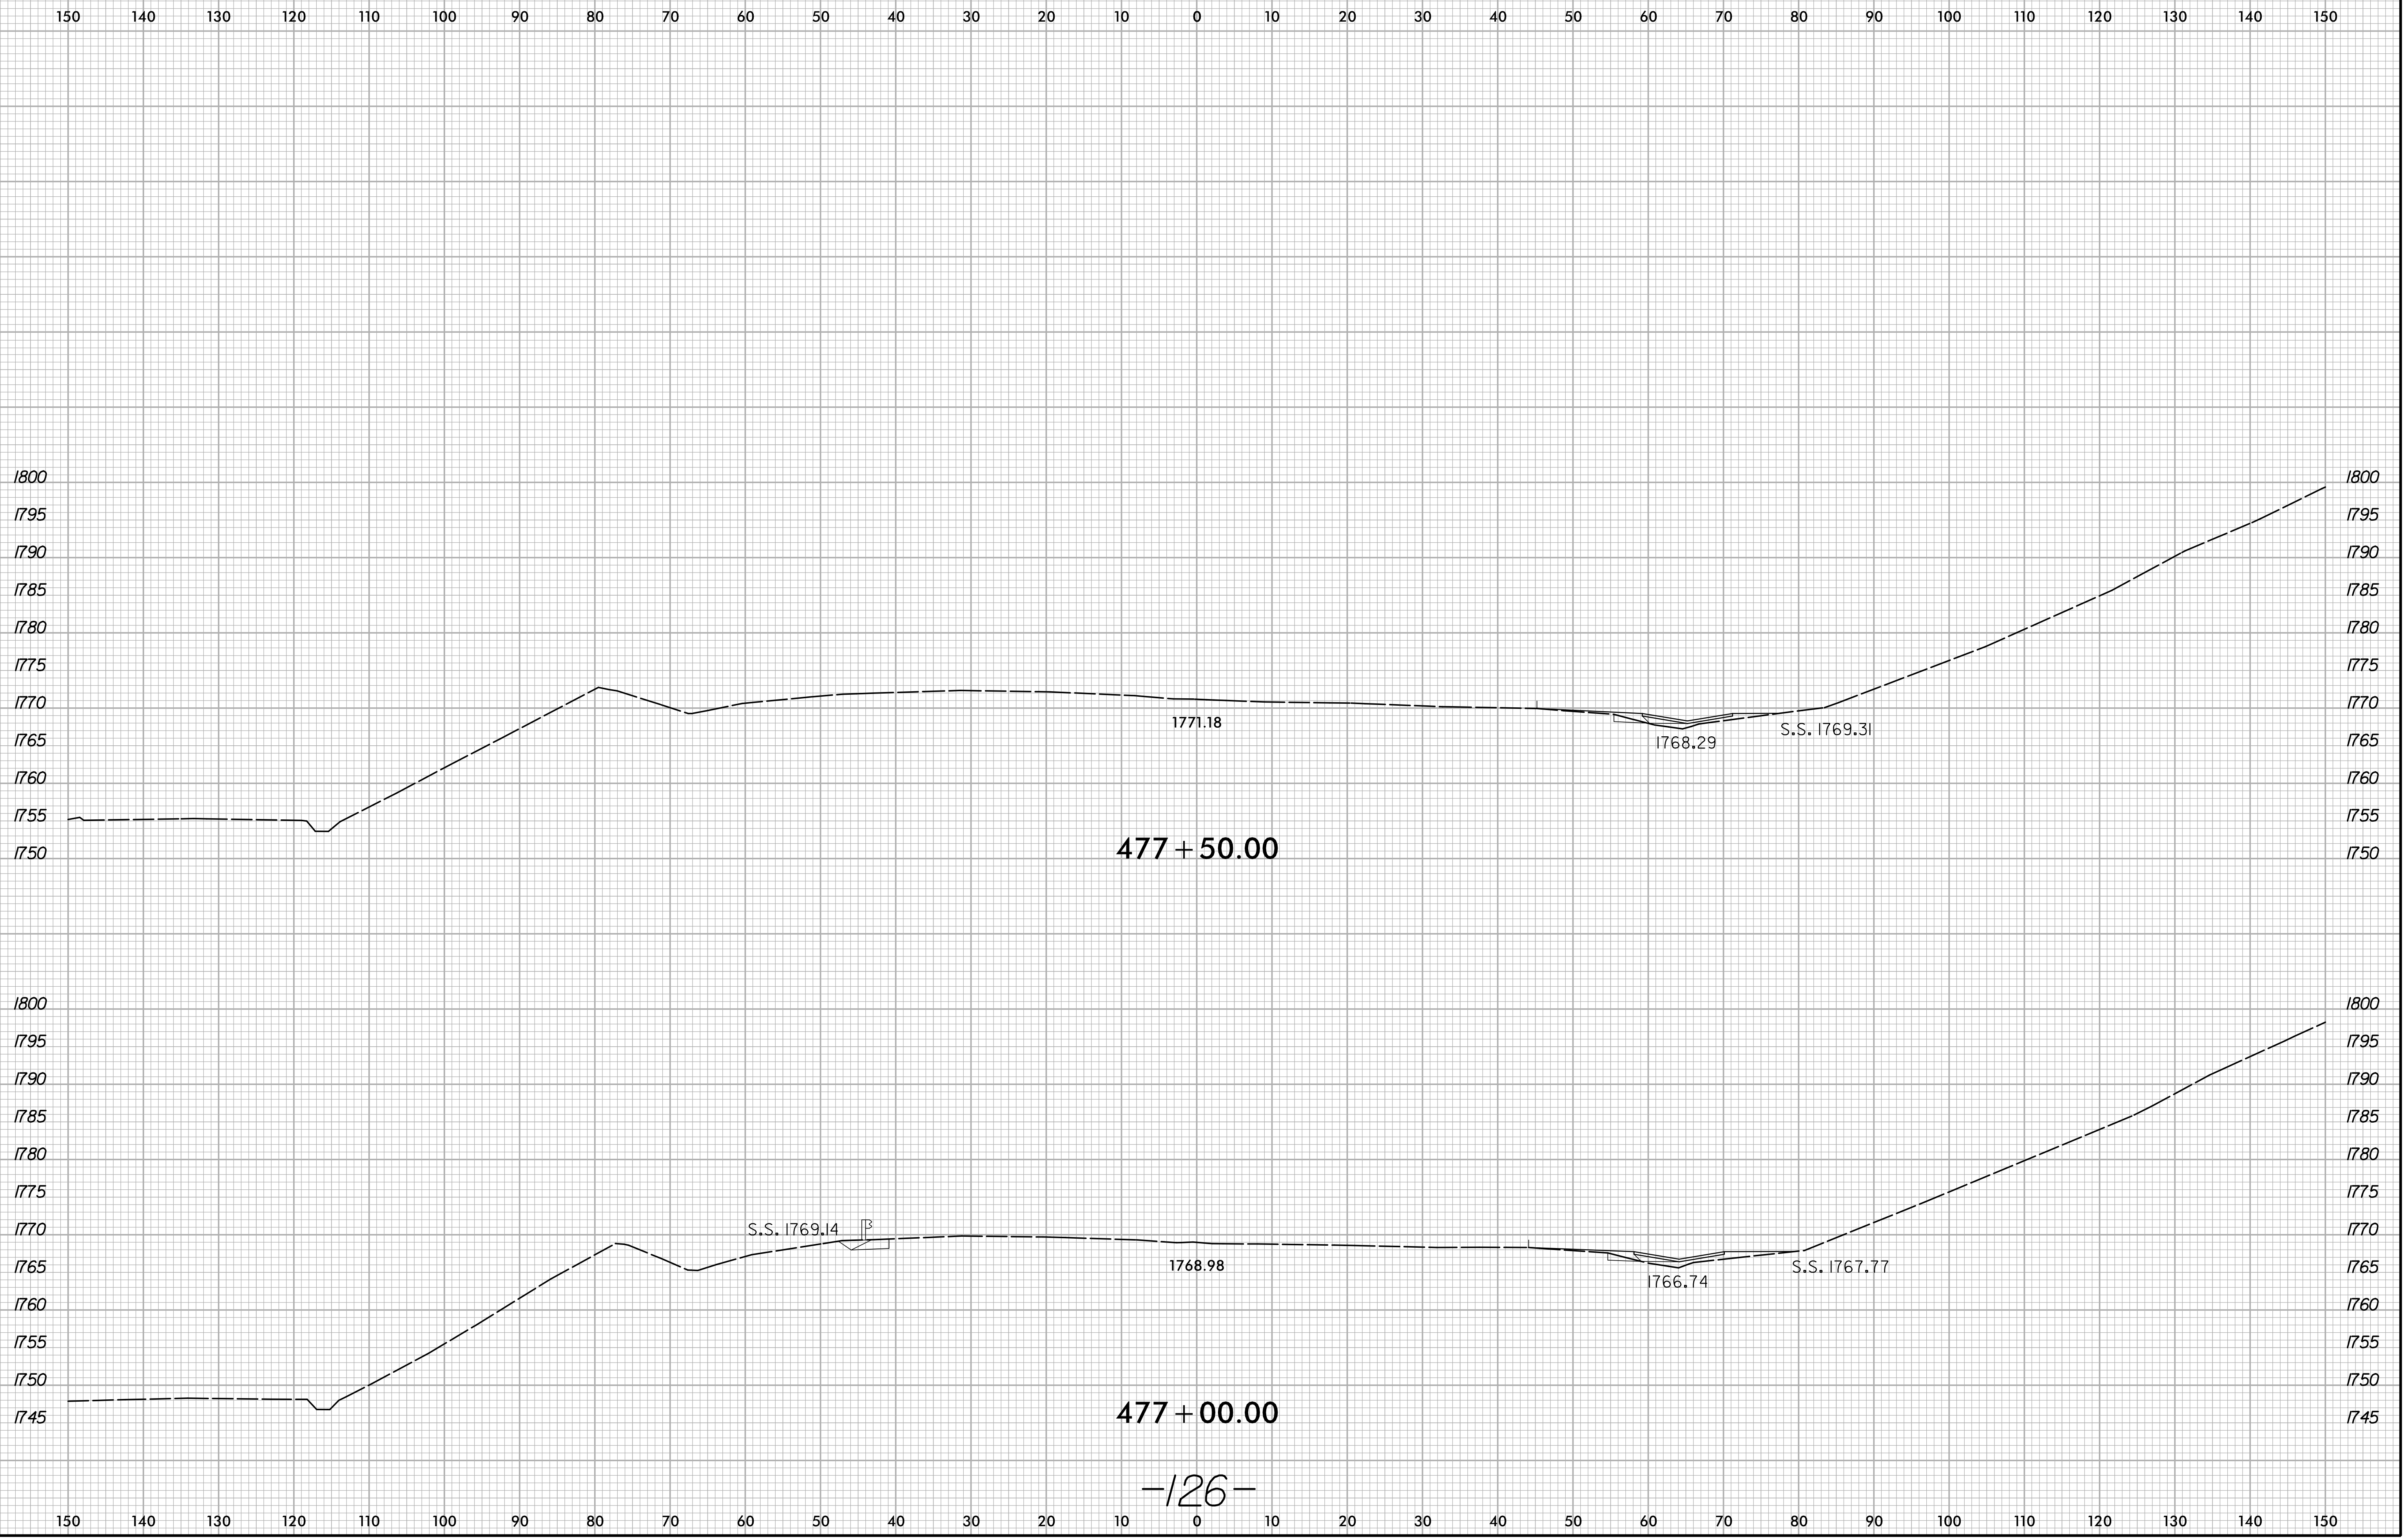

3/24/2021
X:\N0001\1-26 Howard Gap Rd Rehab\Roadway\XSC\1-26-Howard Gap_Rdy_xpl.dgn
User:pruet

6/23/16


| | | |
|--------|--------------------------------------|-------------------|
| 0 5 10 | PROJ. REFERENCE NO. 15614.1075010 | SHEET NO. X-33 |
|--------|--------------------------------------|-------------------|

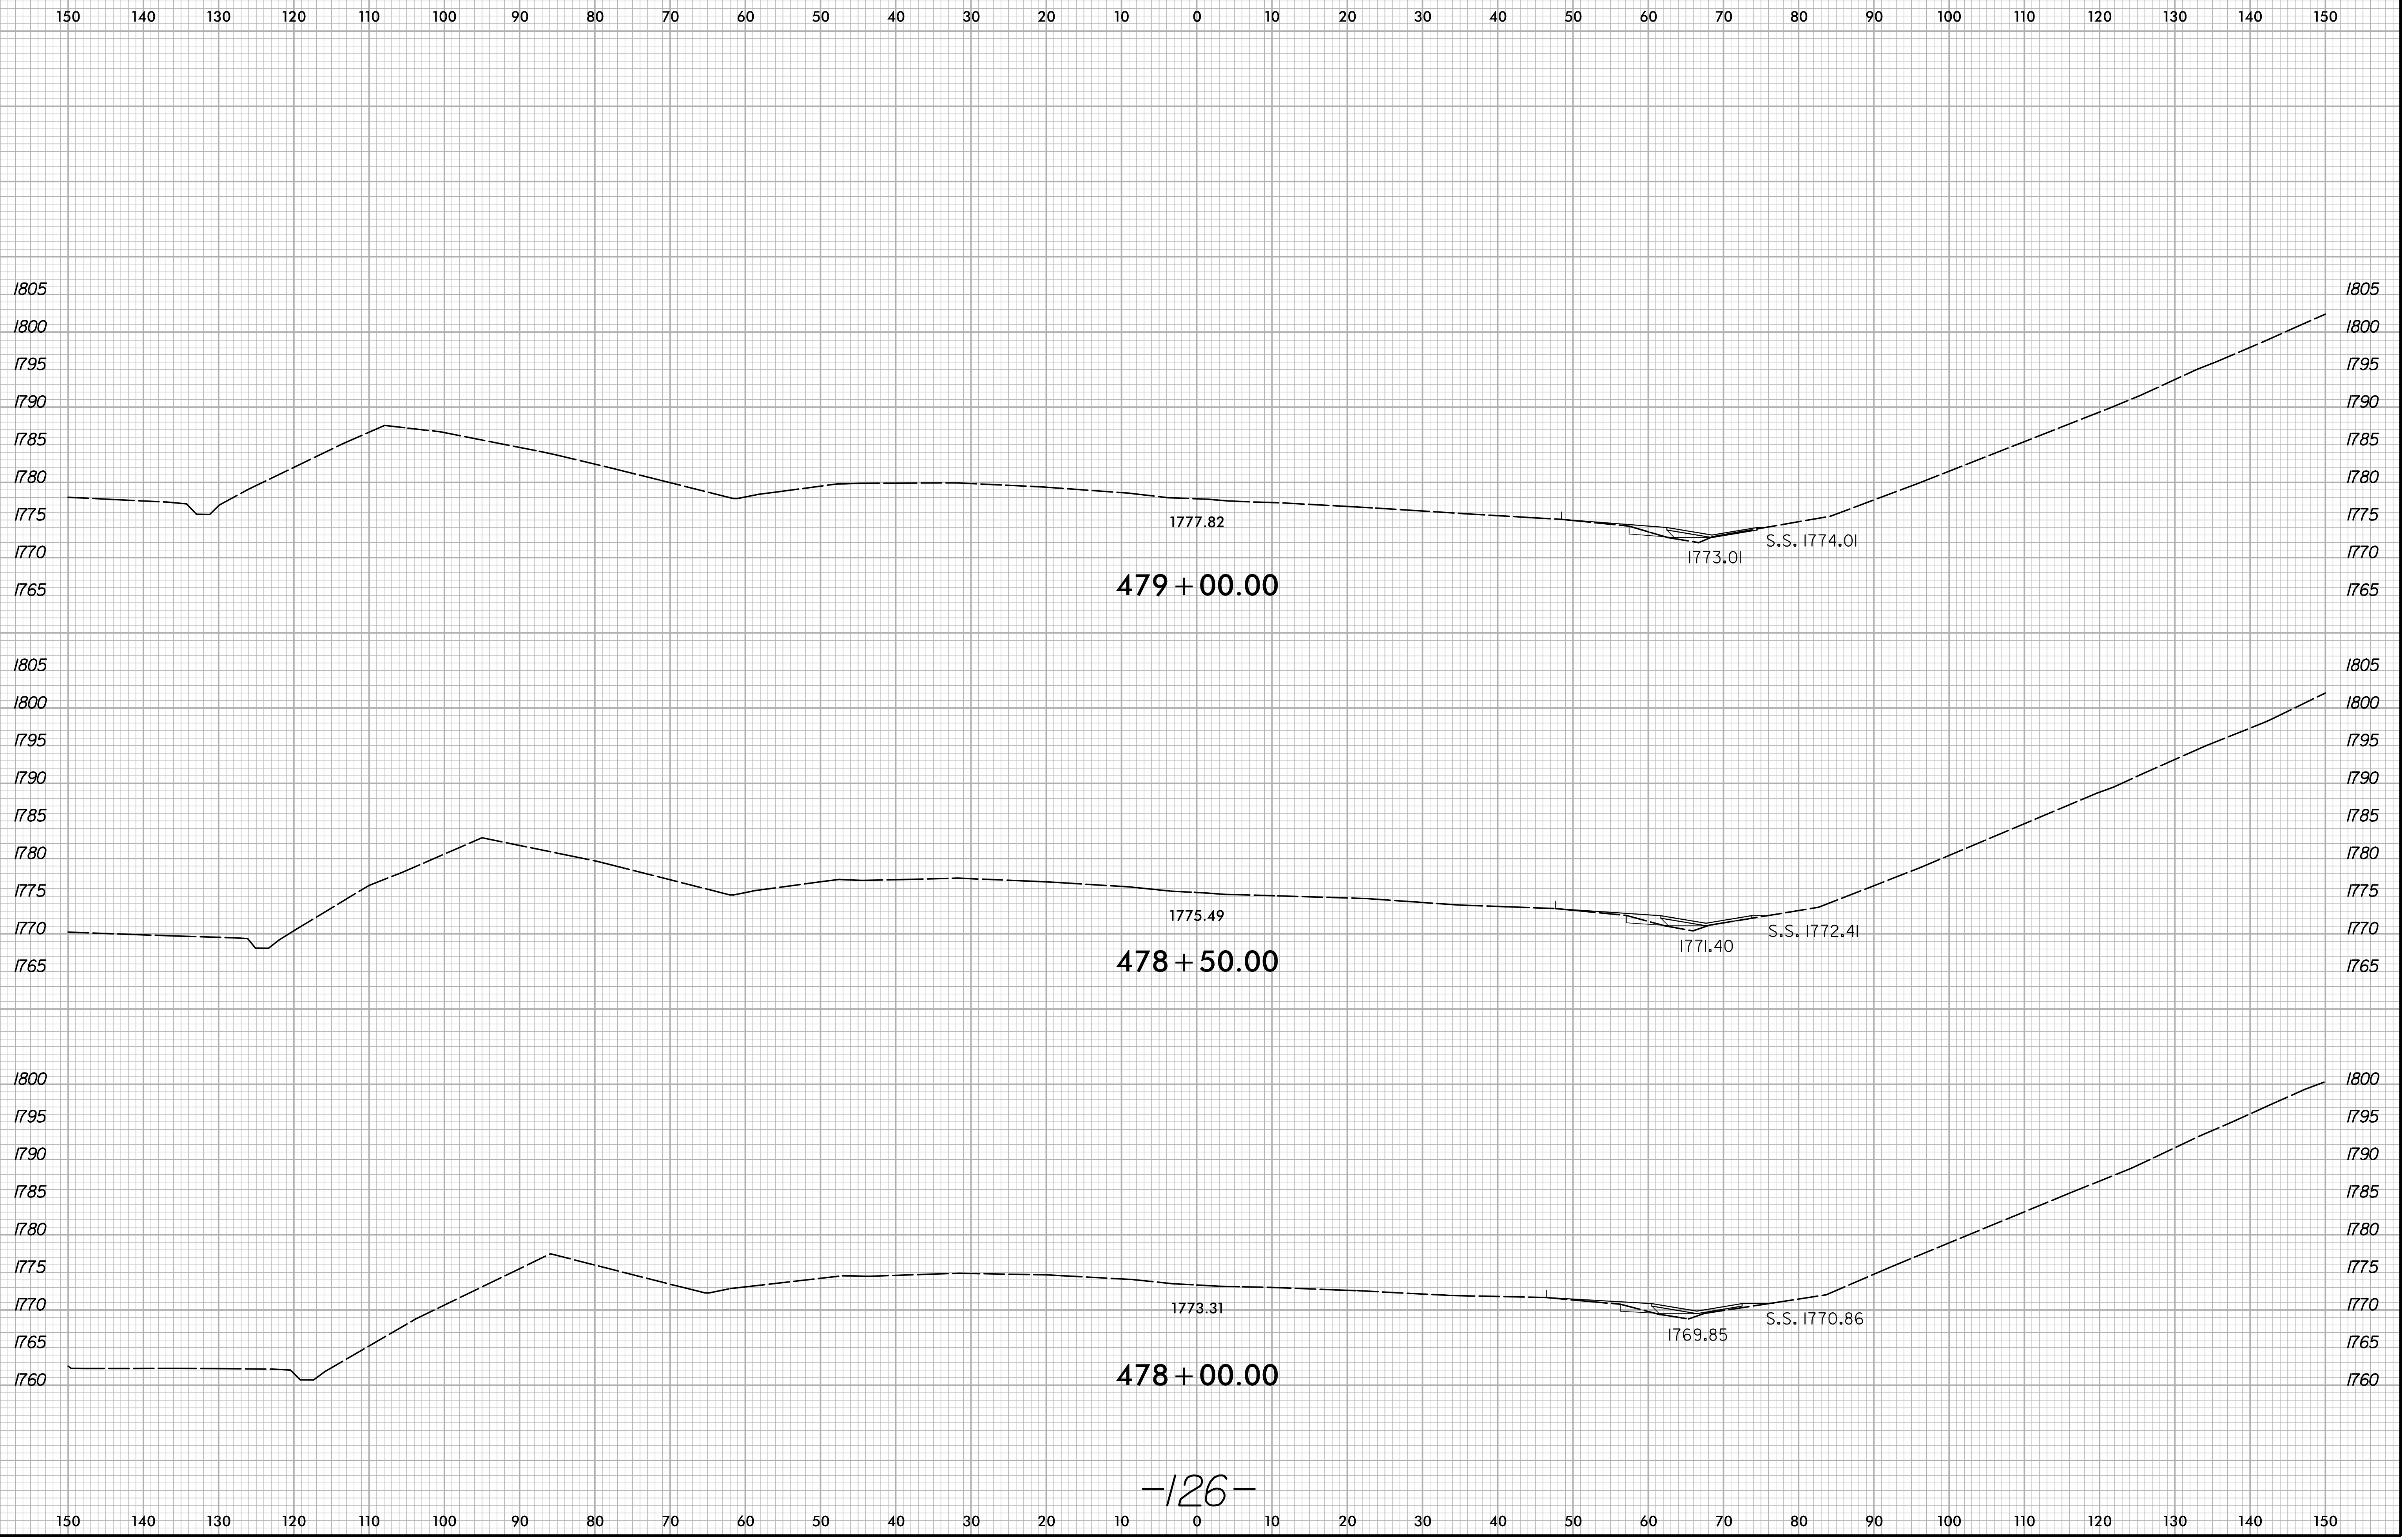

3/24/2021
X:\1000\1-26 Howard Gap Rd Rehab\Roadway\XSC\1-26-Howard Gap_Rdy_xpl.dgn
User:pruet

6/23/16


| | | |
|--------|---------------------|-----------|
| 0 5 10 | PROJ. REFERENCE NO. | SHEET NO. |
| | 15614.1075010 | X-34 |

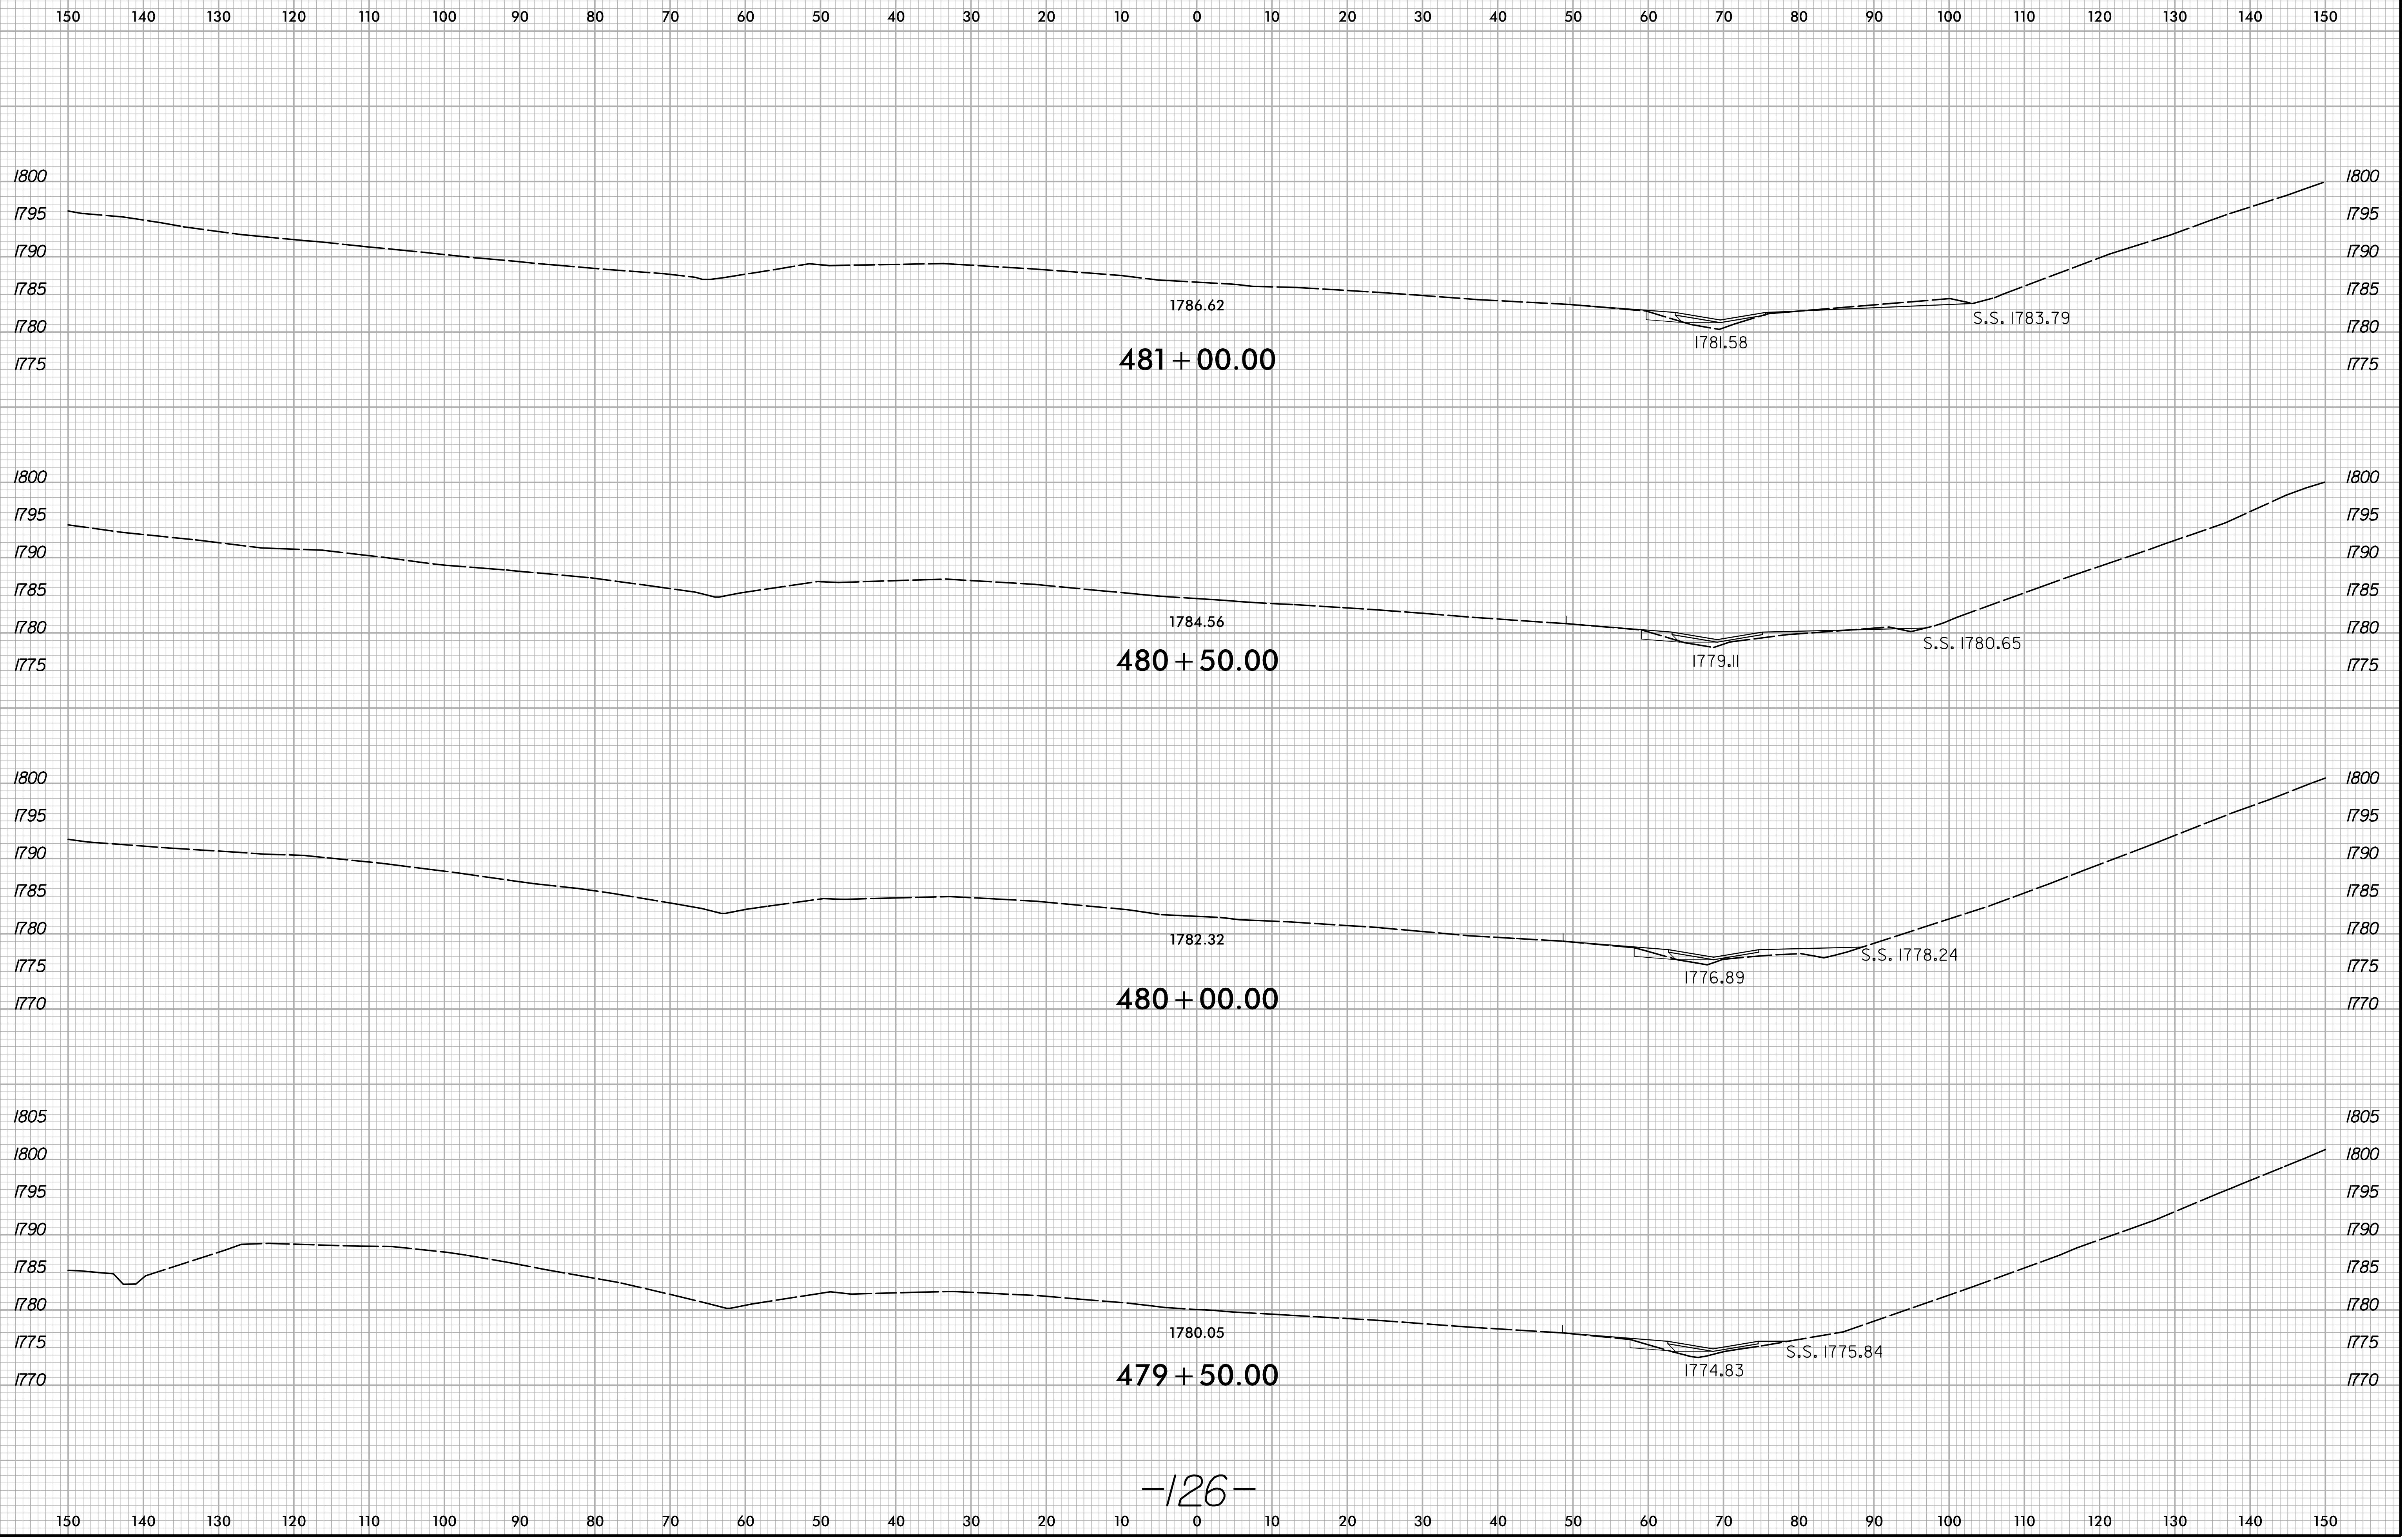

3/24/2021
X:\N0001\1-26 Howard Gap Rd Rehab\Roadway\XSC\1-26-Howard Gap_Rdy_xpl.dgn
User:pruet

6/23/16

| | | |
|--------|---------------------|-----------|
| 0 5 10 | PROJ. REFERENCE NO. | SHEET NO. |
| | 15614.1075010 | X-35 |

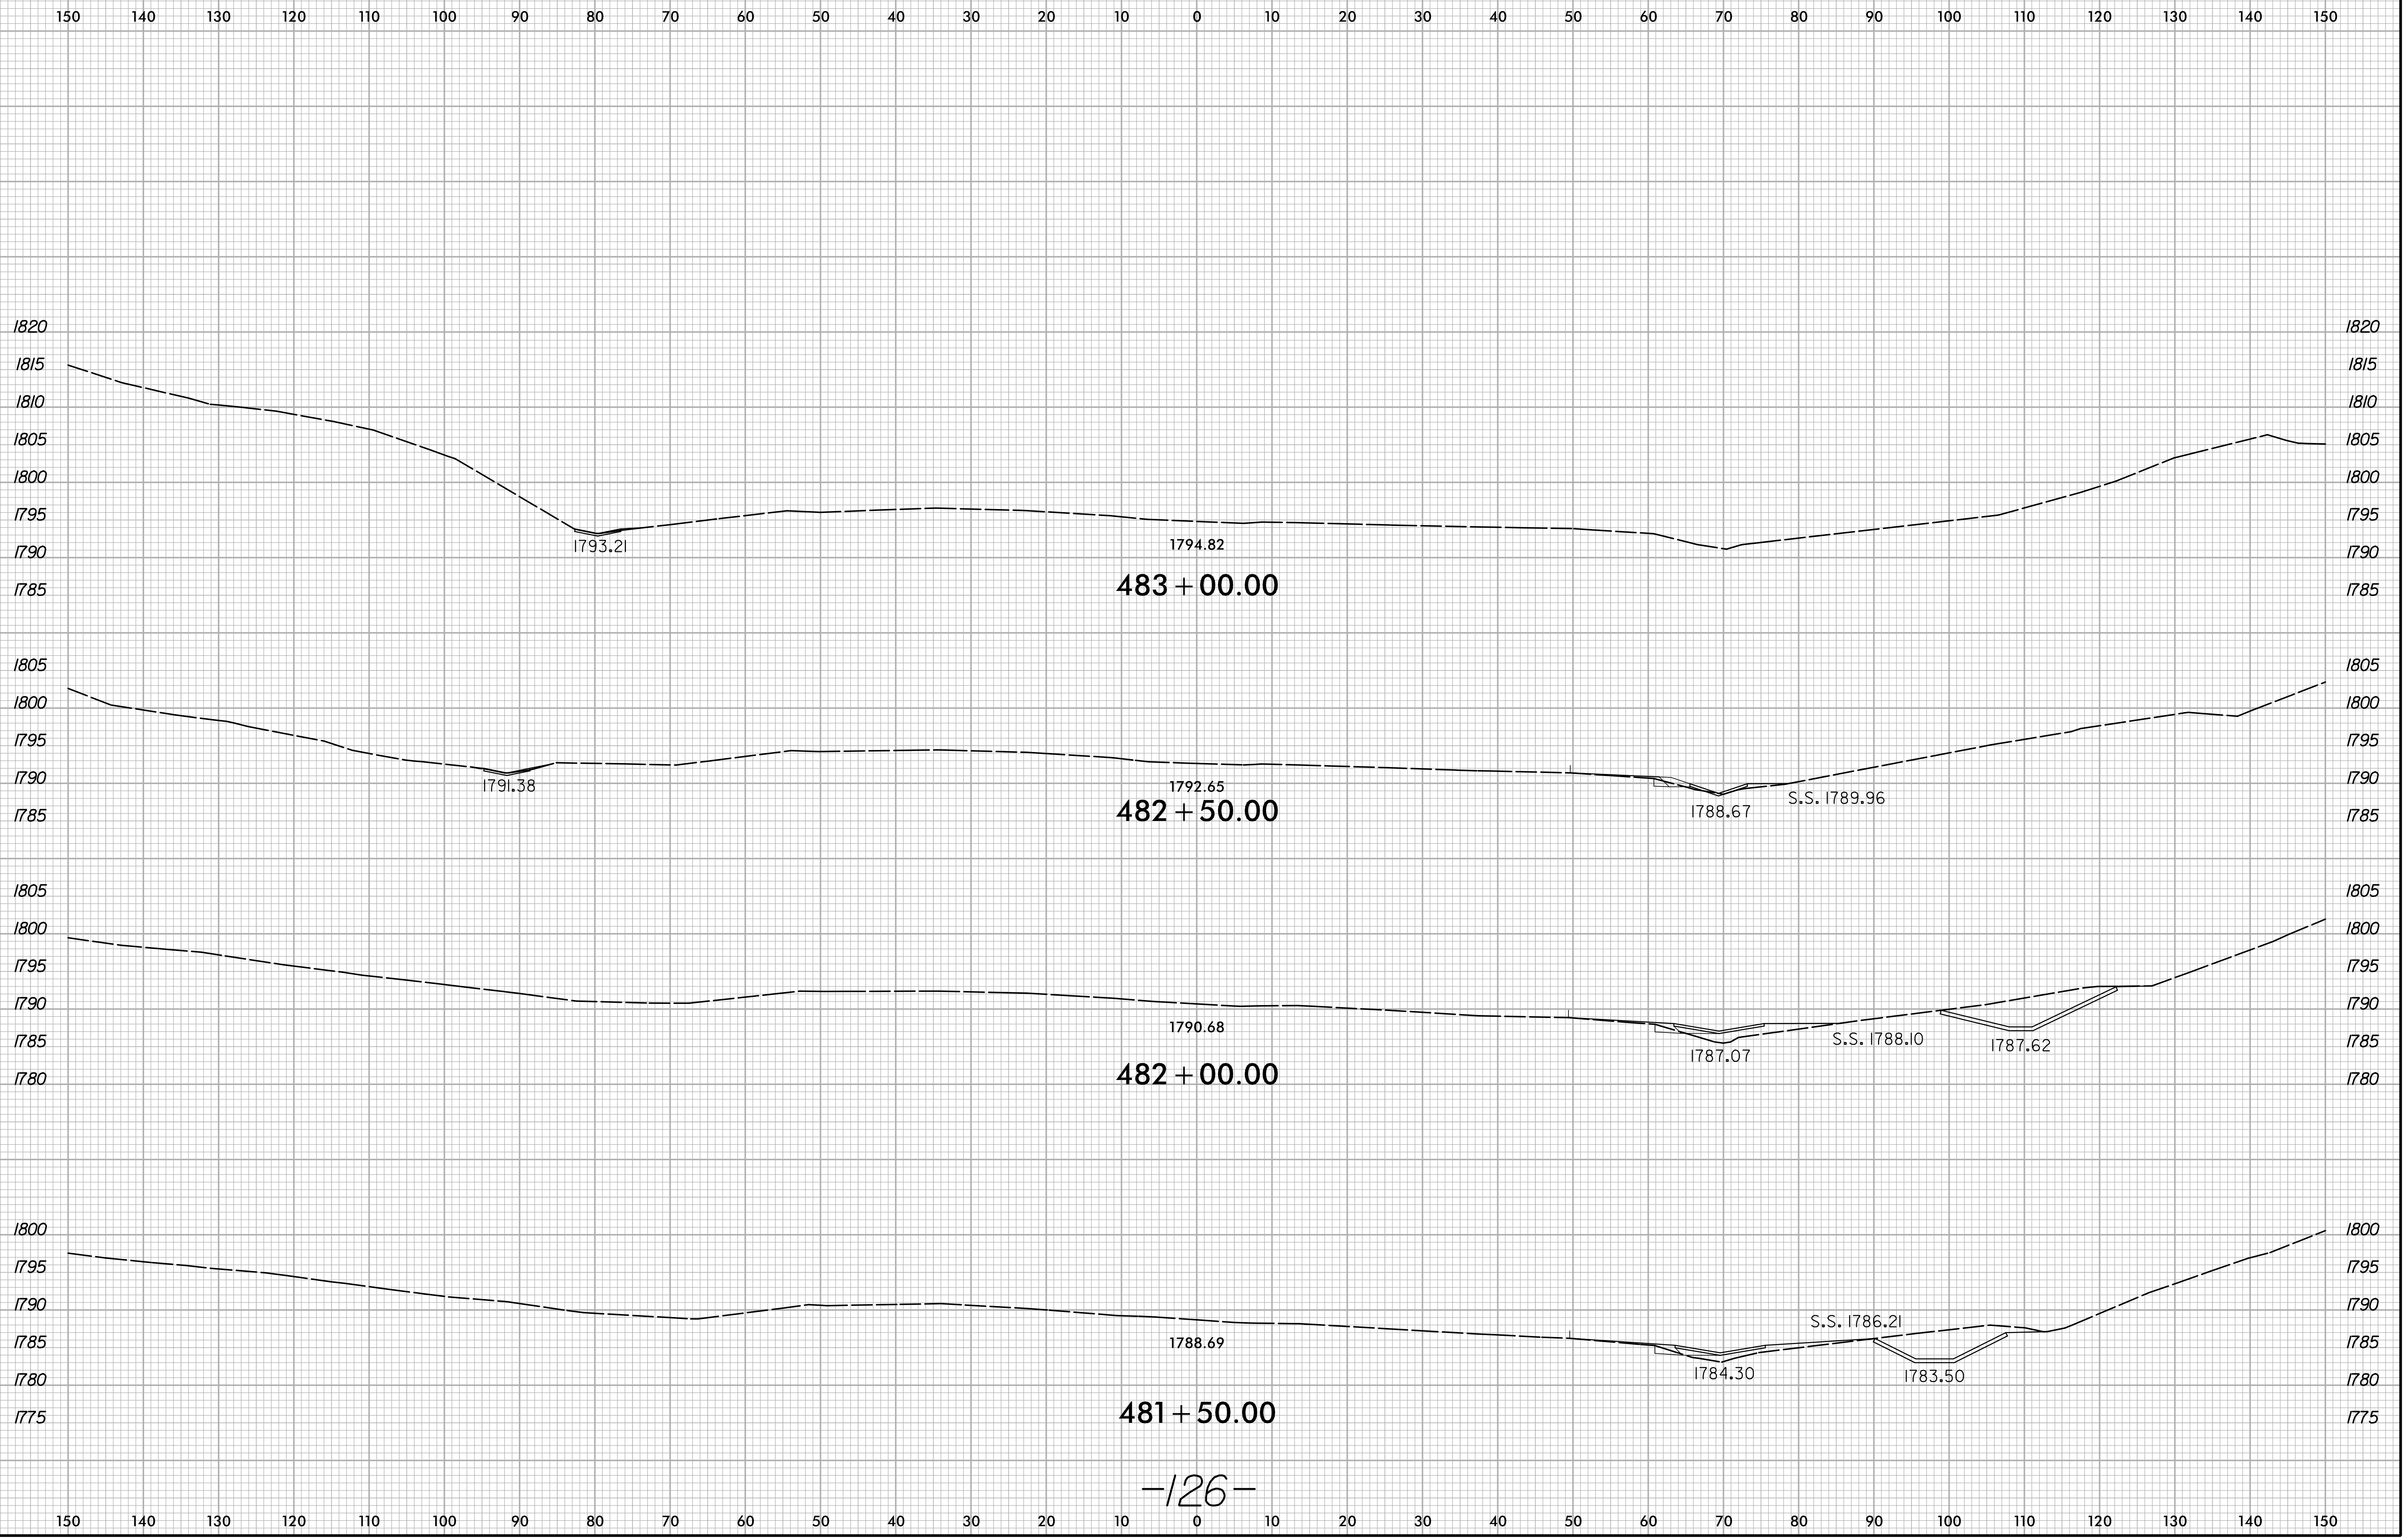


-126-

3/24/2021
X:\1000\1-26 Howard Gap Rd Rehab\Roadway\XSC\1-26-Howard Gap_Rdy_xpl.dgn
User:pruet

6/23/16


| | | |
|--------|---------------------|-----------|
| 0 5 10 | PROJ. REFERENCE NO. | SHEET NO. |
| | 15614.1075010 | X-36 |

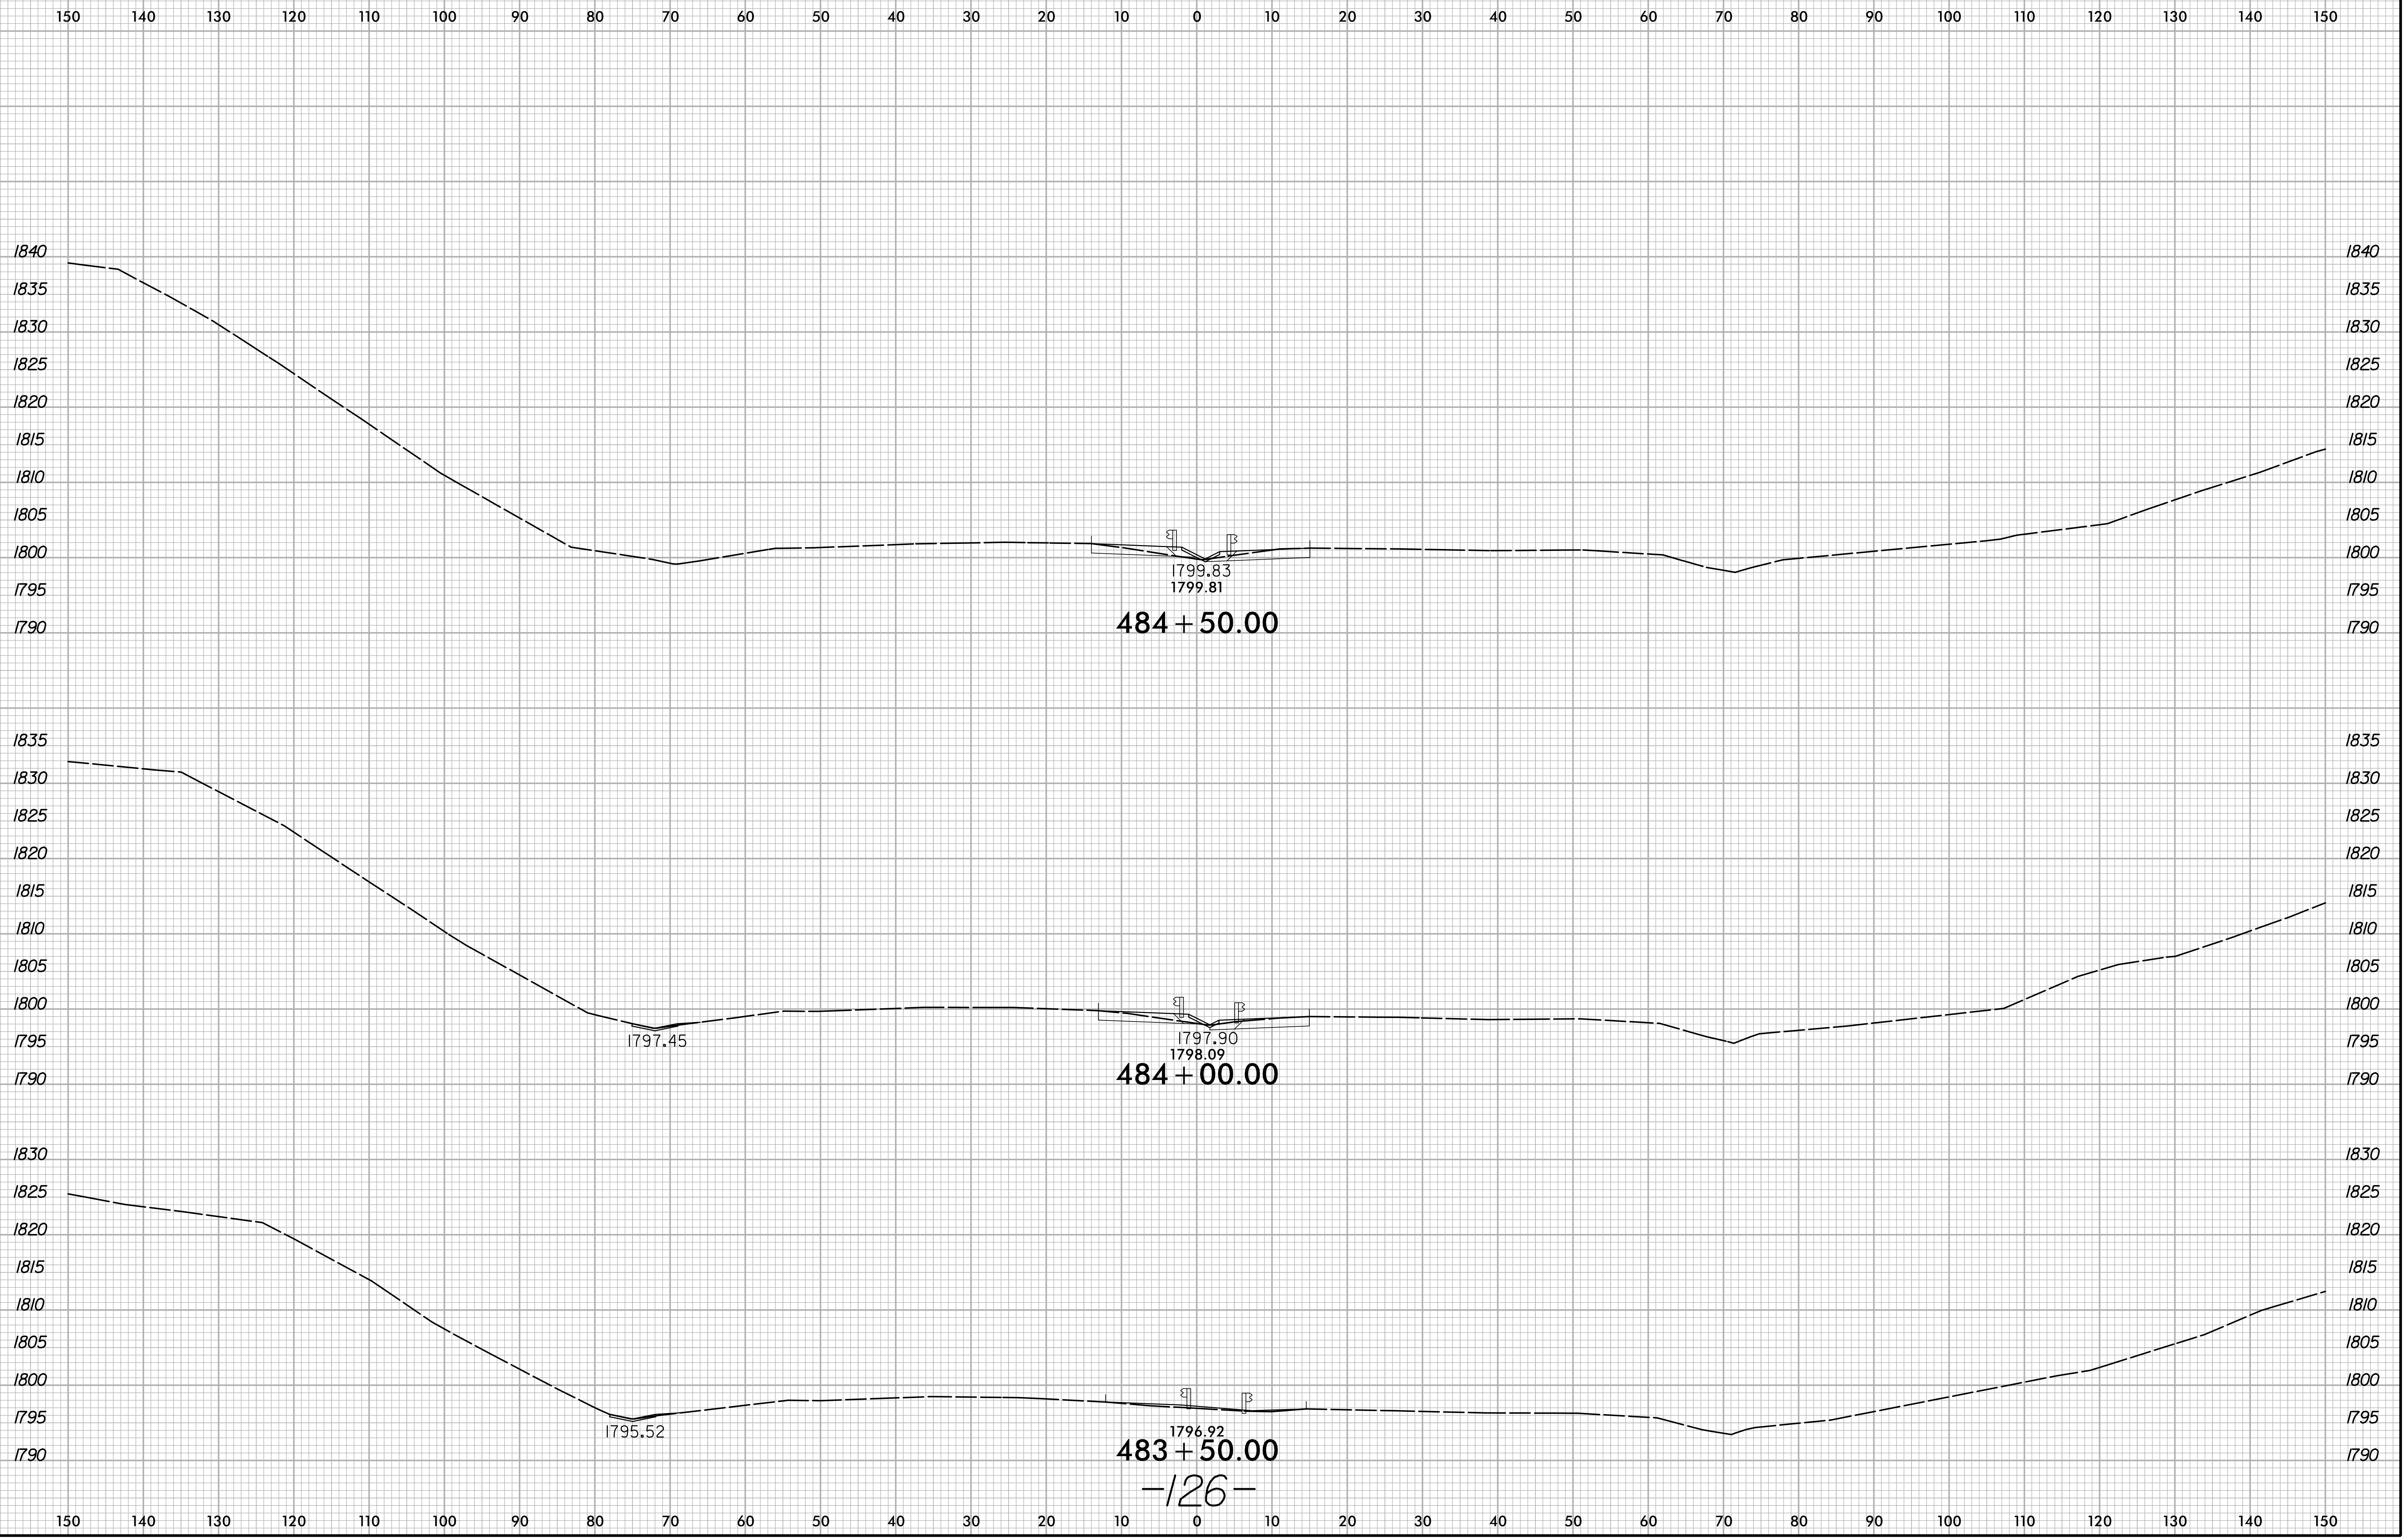

3/24/2021
X:\M0001\1-26 Howard Gap Rd Rehab\Roadway\XSC\1-26-Howard Gap Rd\rdy.xpl.dgn
User:pruet

6/23/16


| | | |
|--------|--------------------------------------|-------------------|
| 0 5 10 | PROJ. REFERENCE NO. 15614.1075010 | SHEET NO. X-37 |
|--------|--------------------------------------|-------------------|

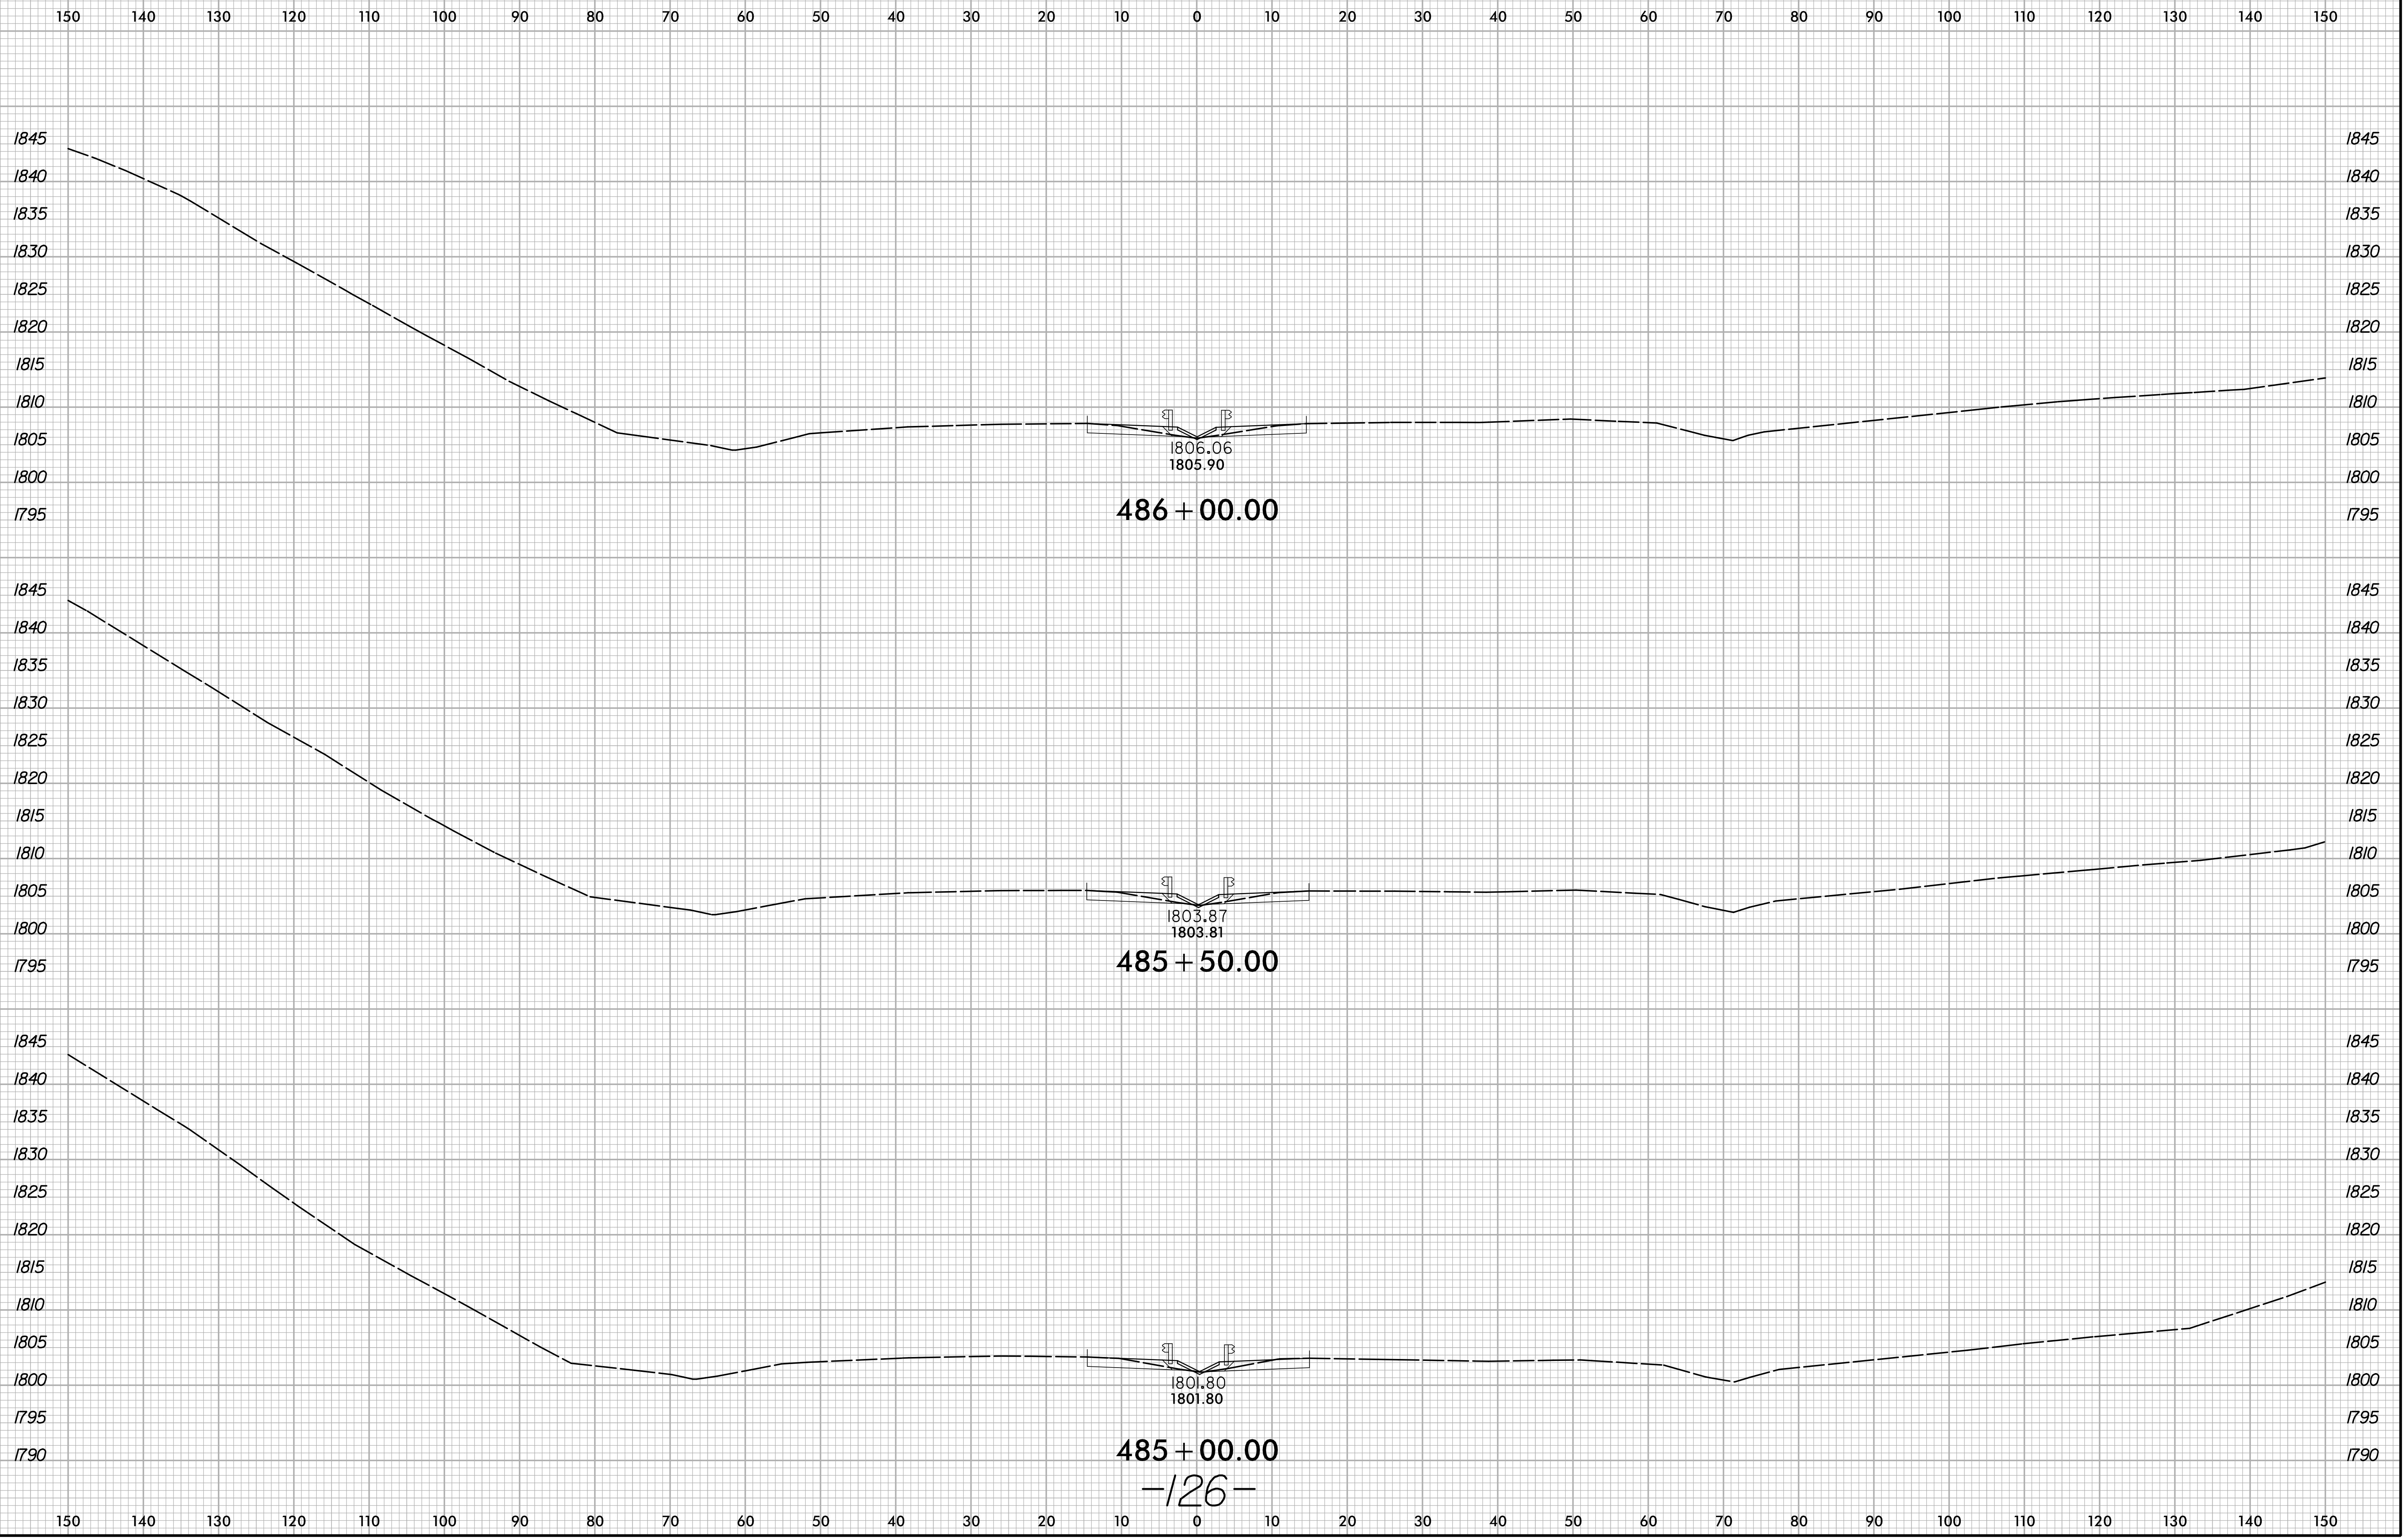

3/24/2021
X:\M001\1-26 Howard Gap Rd Rehab\Roadway\XSC\1-26-Howard Gap_Rdy_xpl.dgn
User:pruet

6/23/16


| | | |
|--------|---------------------|-----------|
| 0 5 10 | PROJ. REFERENCE NO. | SHEET NO. |
| | 15614.1075010 | X-38 |

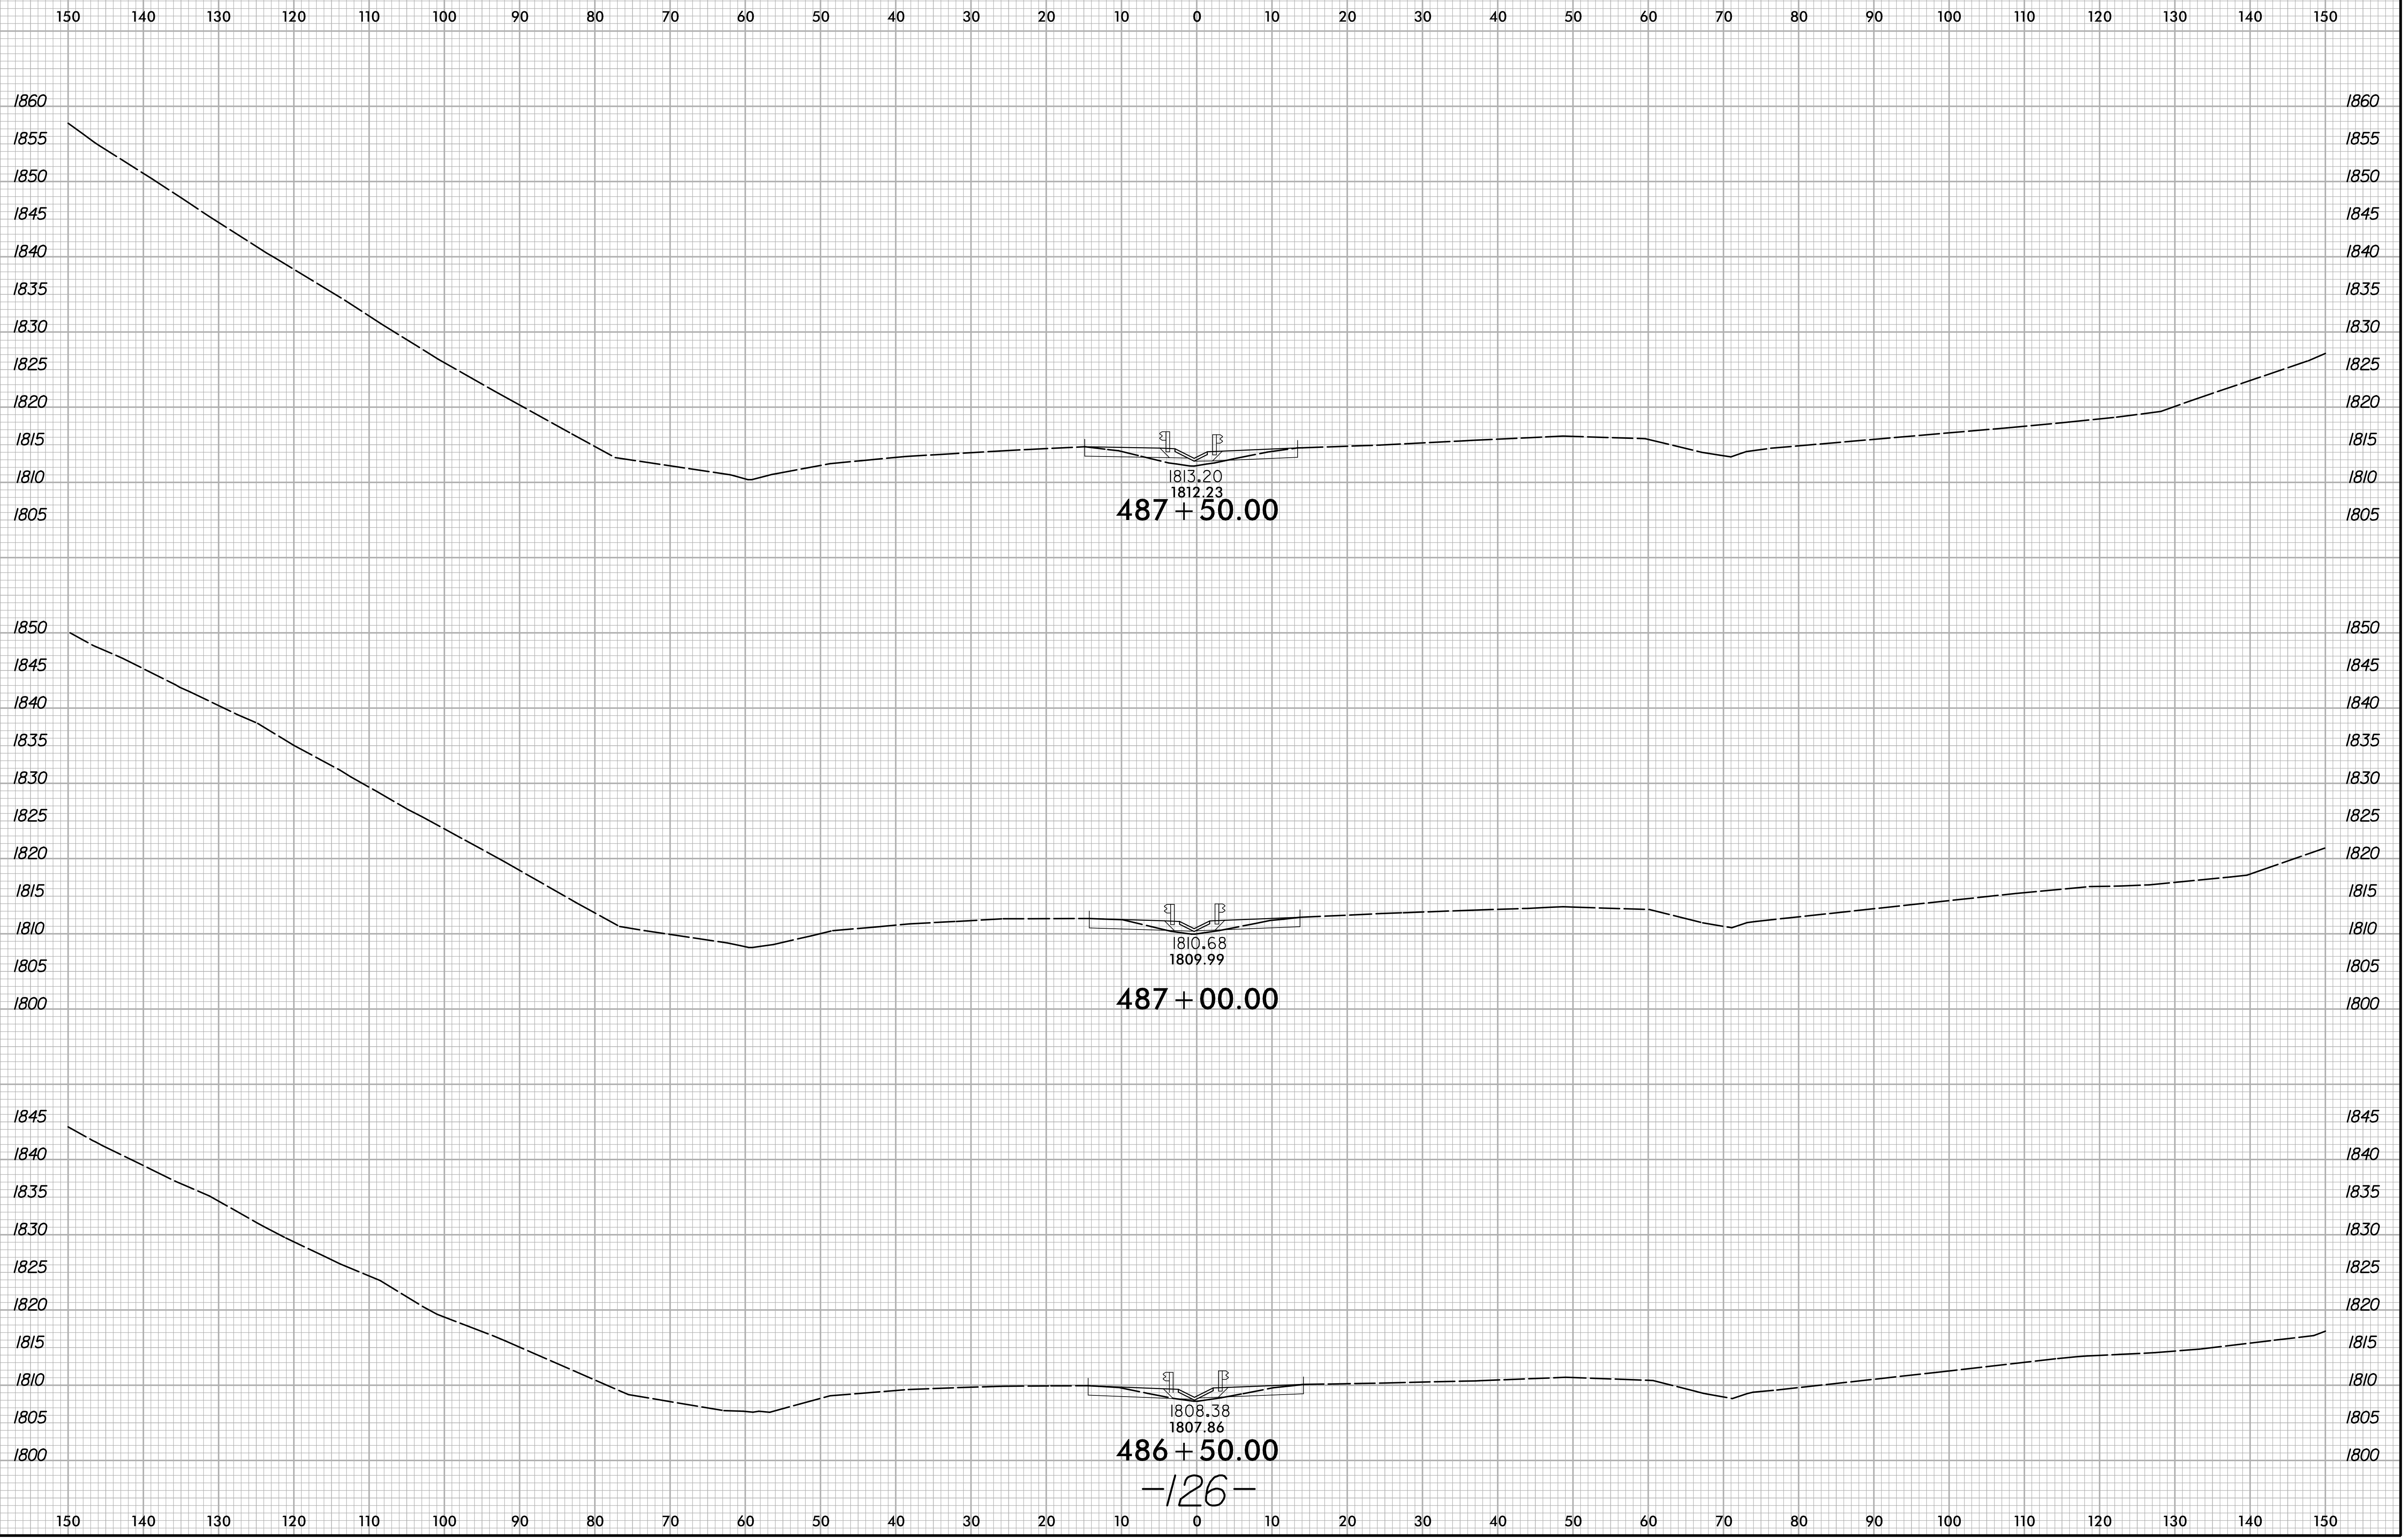

3/24/2021
X:\M001\1-26 Howard Gap Rd Rehab\Roadway\XSC\1-26-Howard Gap_Rdy_xpl.dgn
User:pruet

6/23/16

| | | |
|--------|--------------------------------------|-------------------|
| 0 5 10 | PROJ. REFERENCE NO. 15614.1075010 | SHEET NO. X-39 |
|--------|--------------------------------------|-------------------|

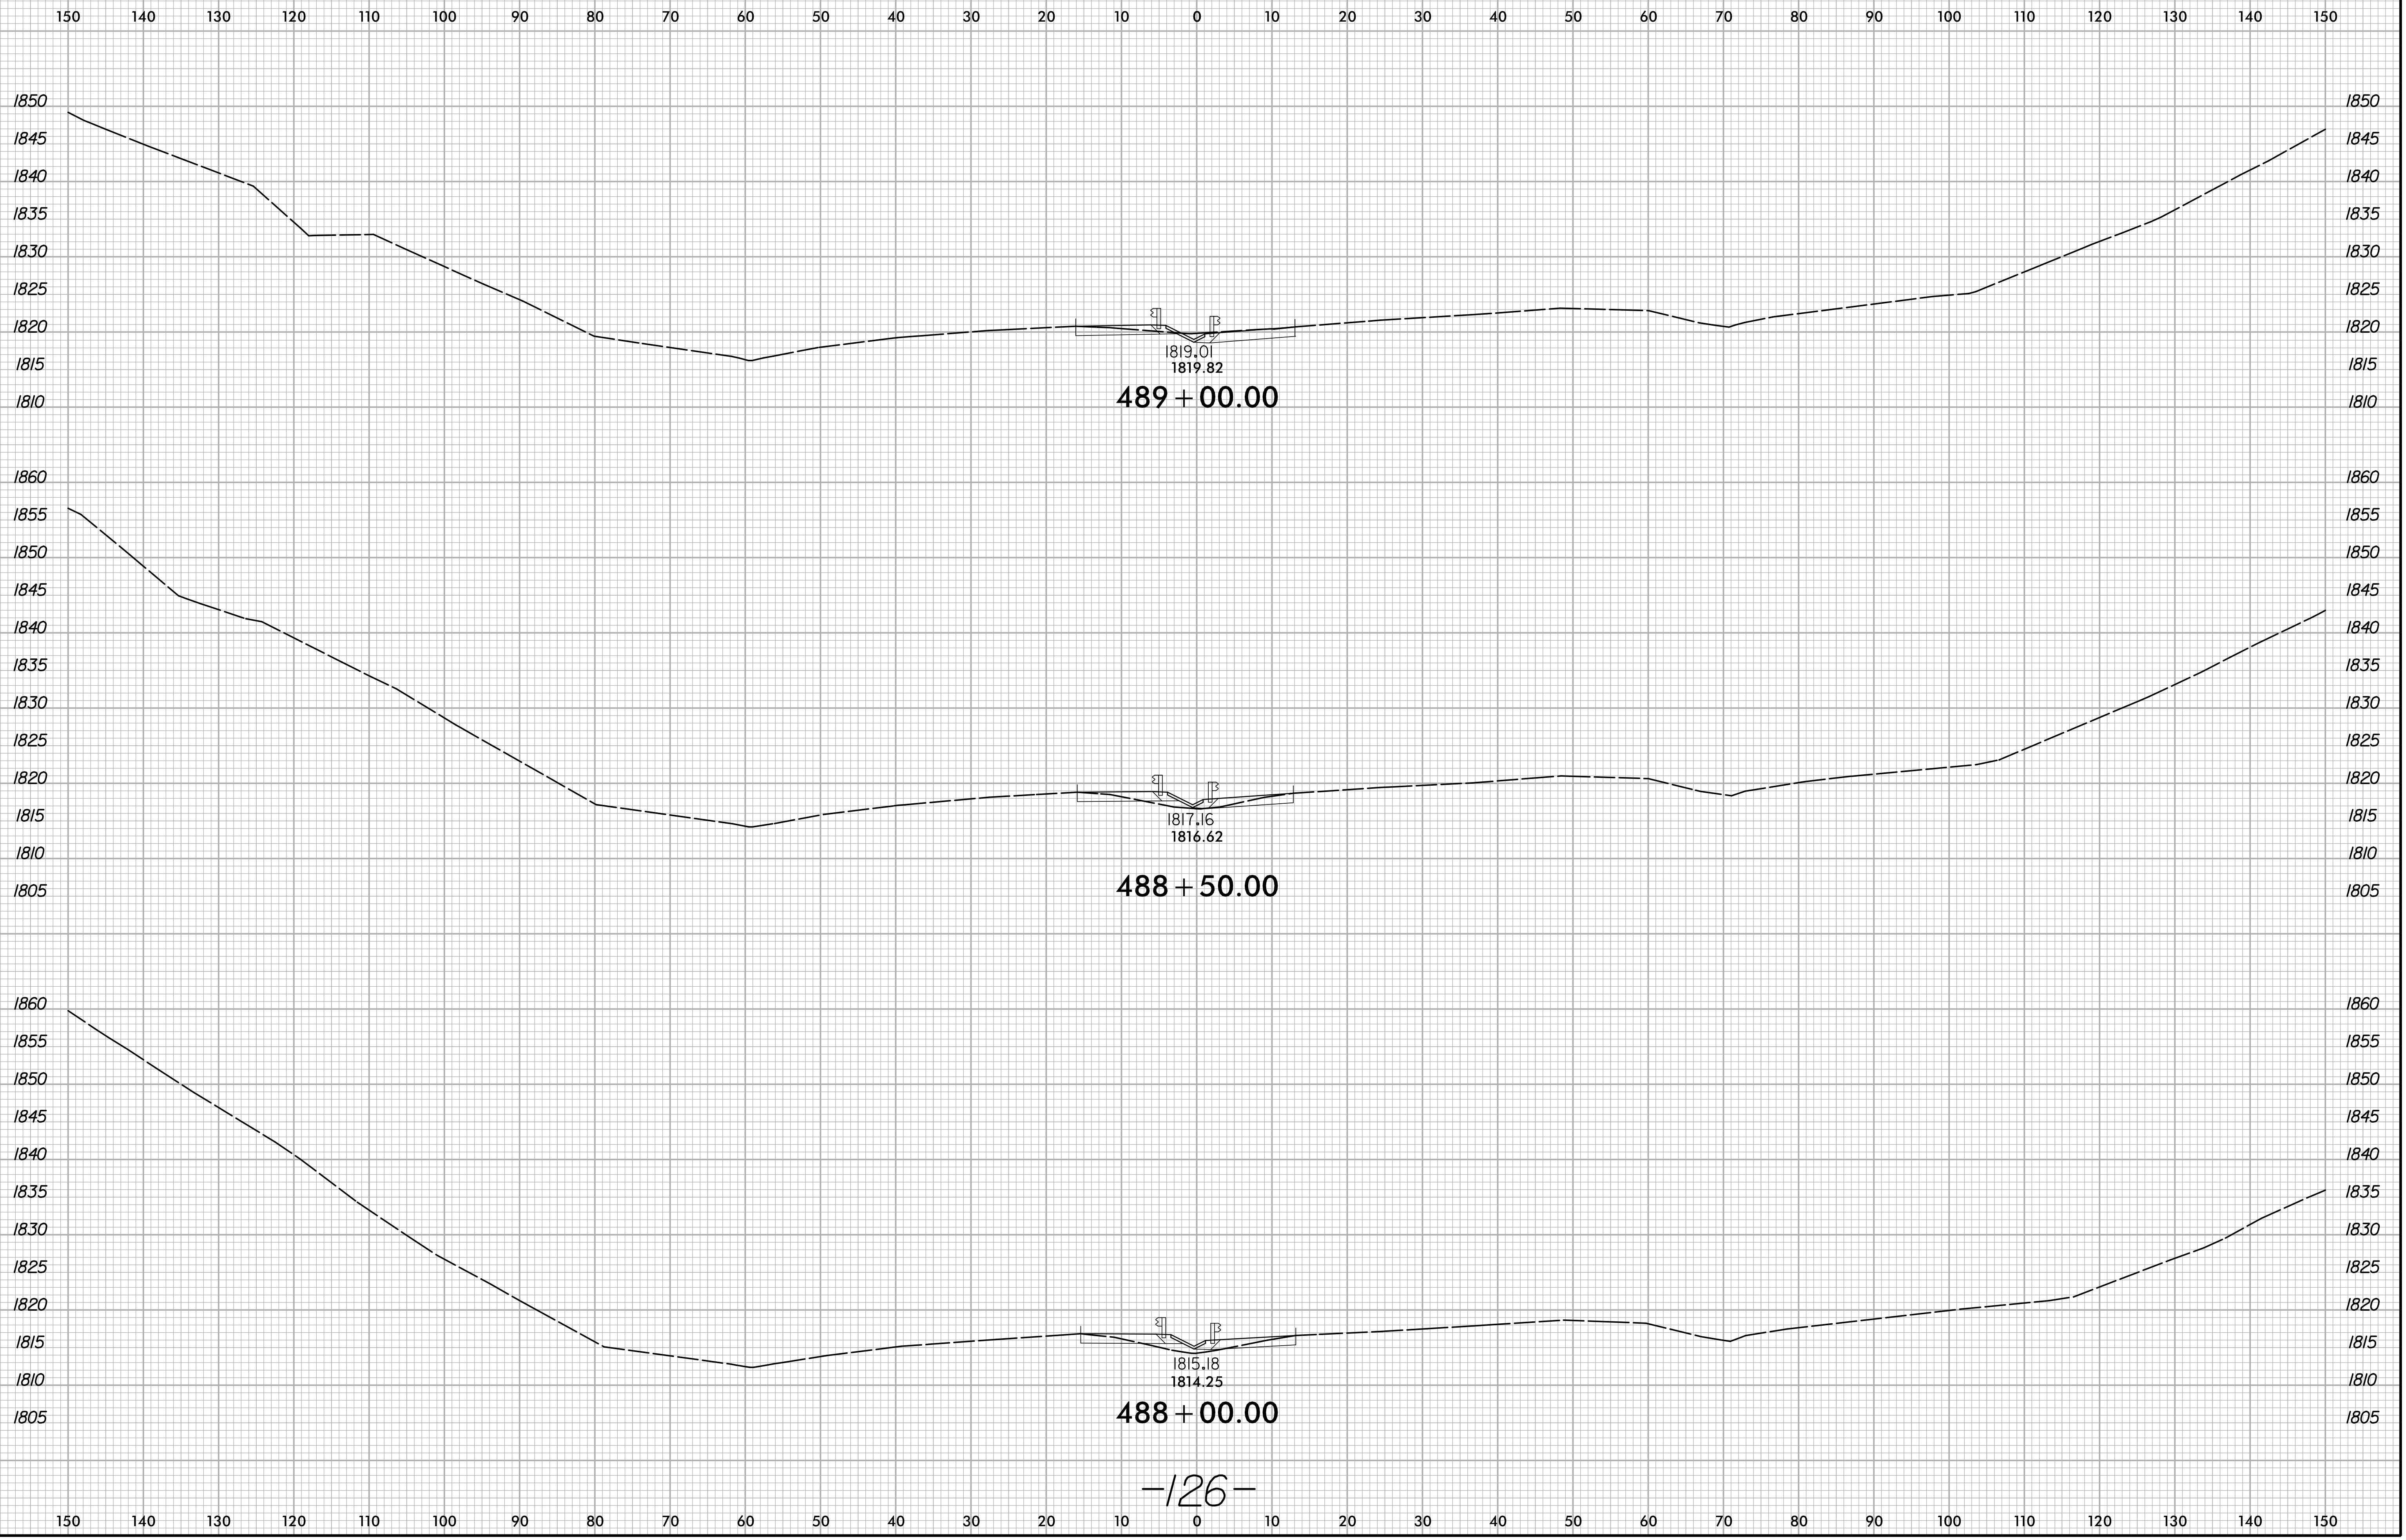


3/24/2021
X:\N0001\1-26 Howard Gap Rd Rehab\Roadway\XSC\1-26-Howard Gap_Rdy_xpl.dgn
User:pruet

-126-

6/23/16

| | | |
|--------|---------------------|-----------|
| 0 5 10 | PROJ. REFERENCE NO. | SHEET NO. |
| | 15614.1075010 | X-40 |

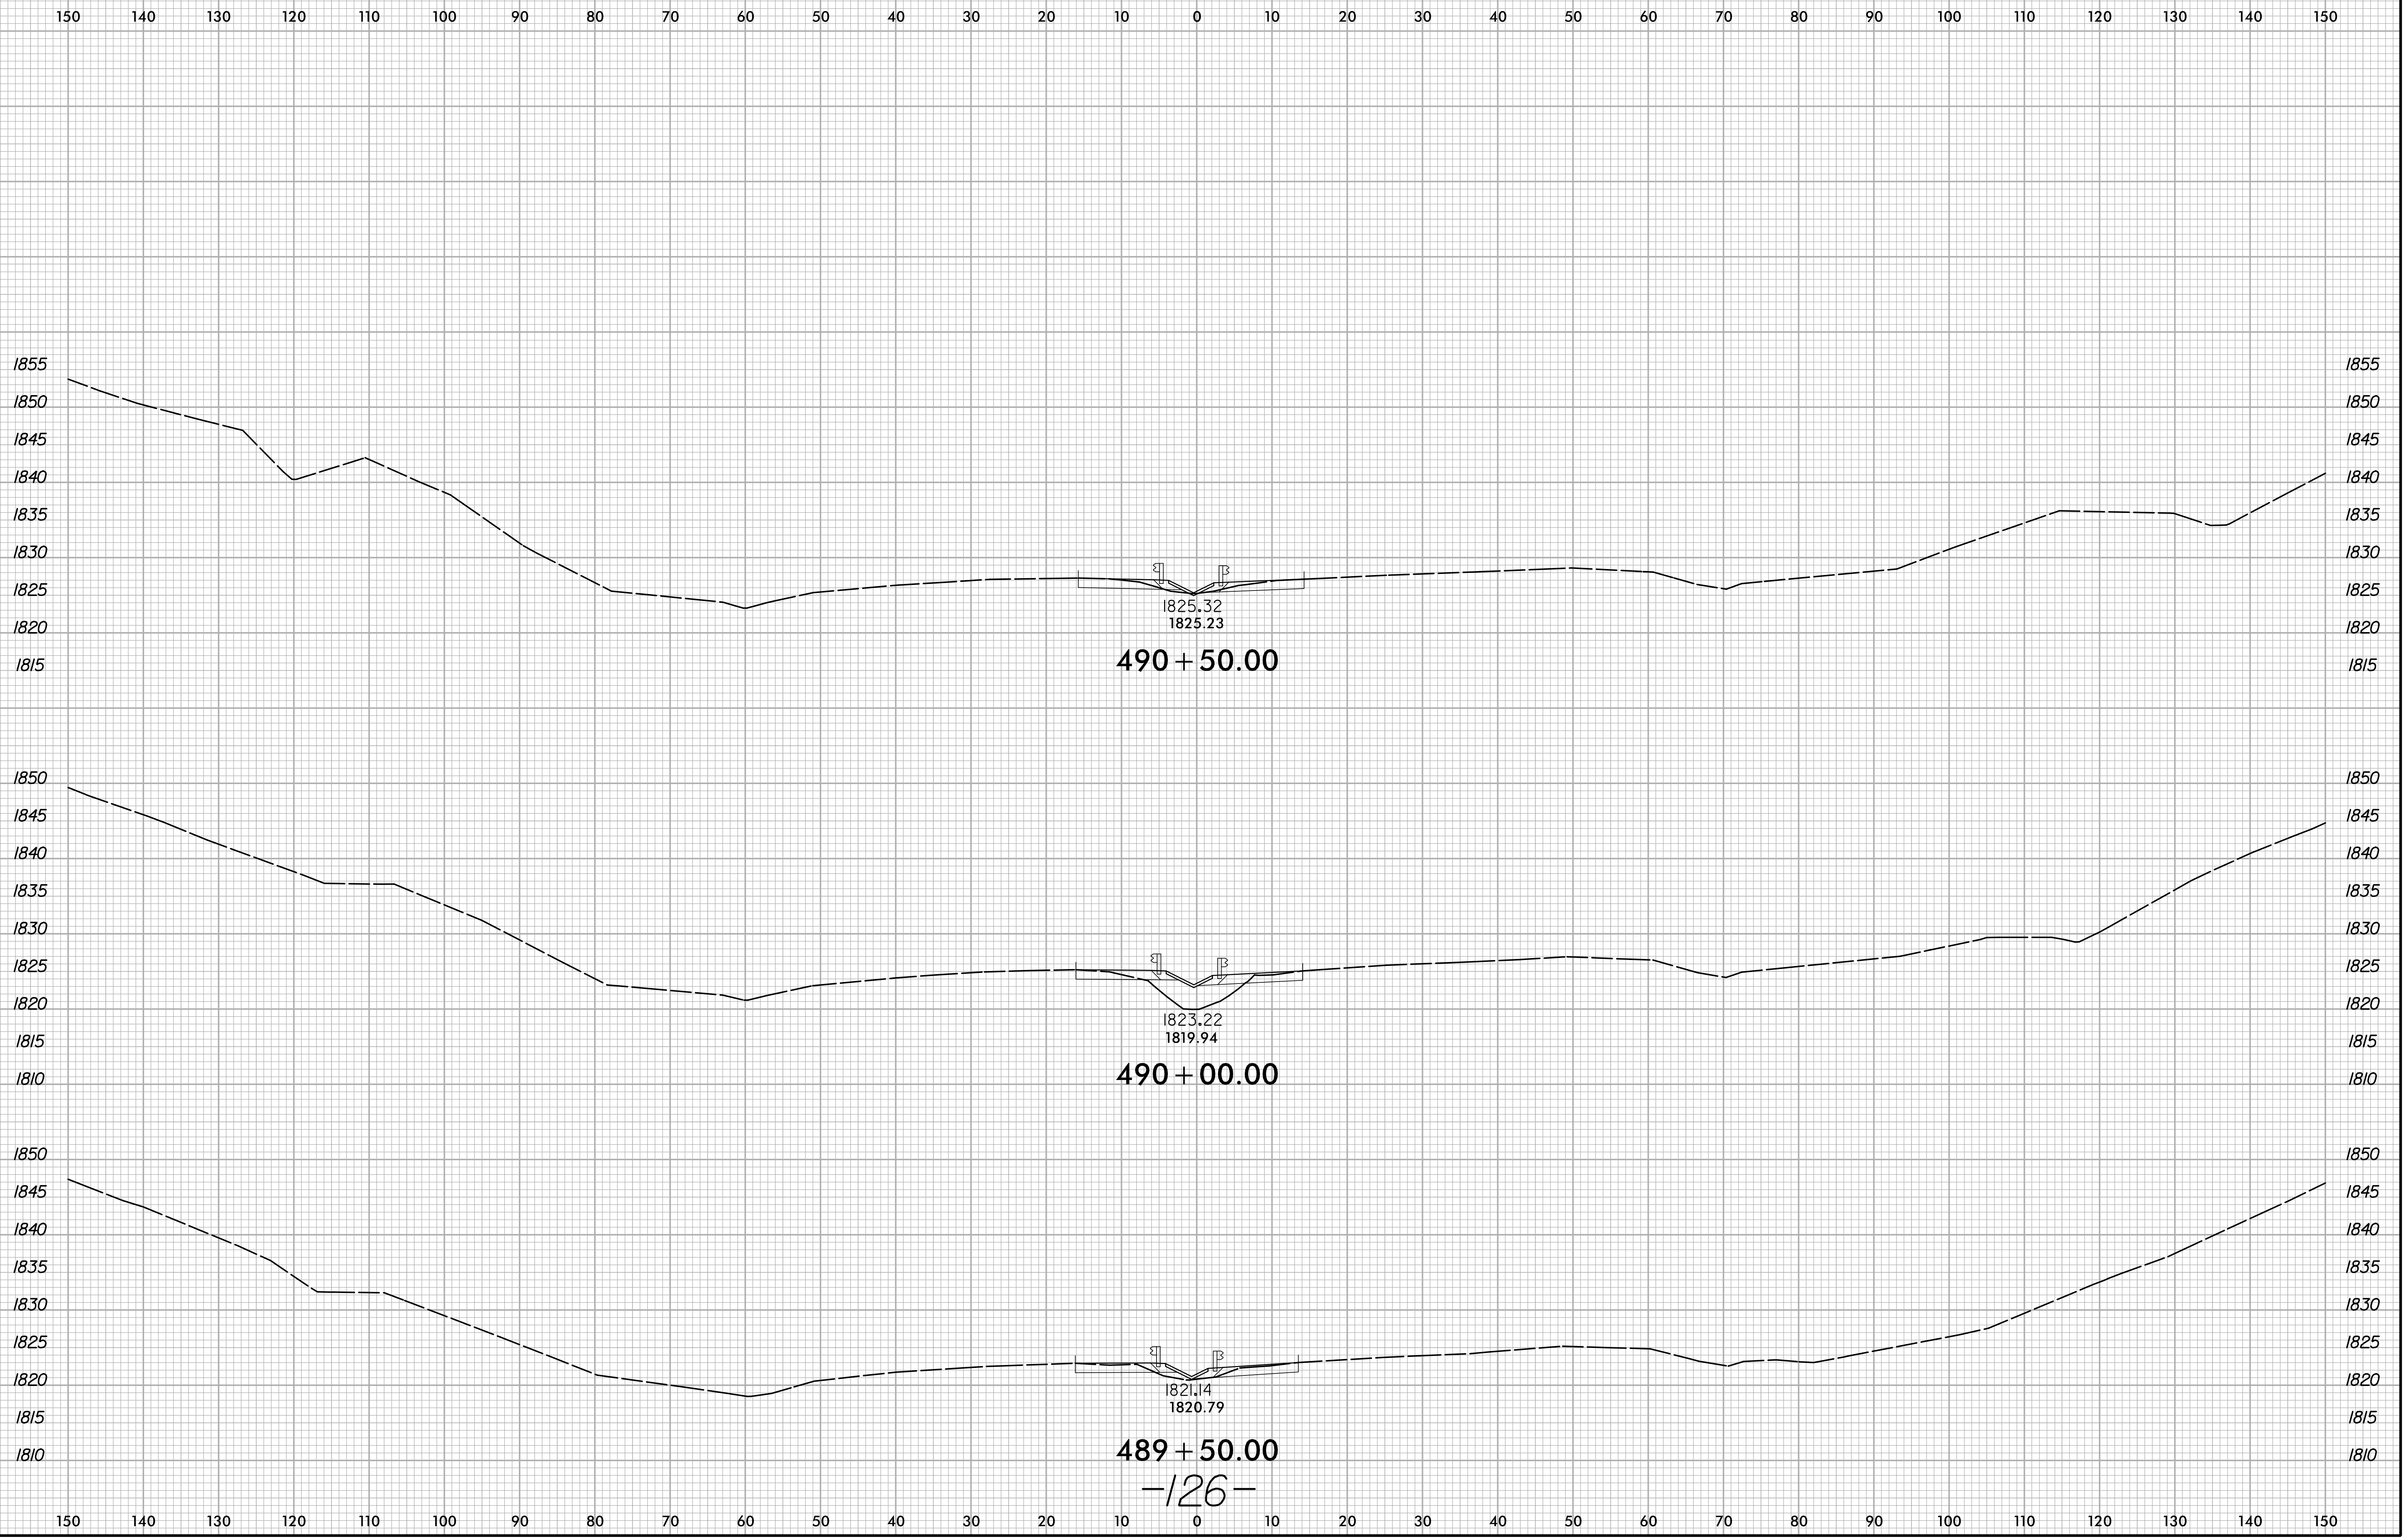


3/24/2021
X:\1000\1-26 Howard Gap Rd Rehab\Roadway\XSC\1-26-Howard Gap Rd\rdy_xpl.dgn
User:pruet

489 + 50.00
-126-

6/23/16

| | | |
|--------|--------------------------------------|-------------------|
| 0 5 10 | PROJ. REFERENCE NO. 15614.1075010 | SHEET NO. X-41 |
|--------|--------------------------------------|-------------------|

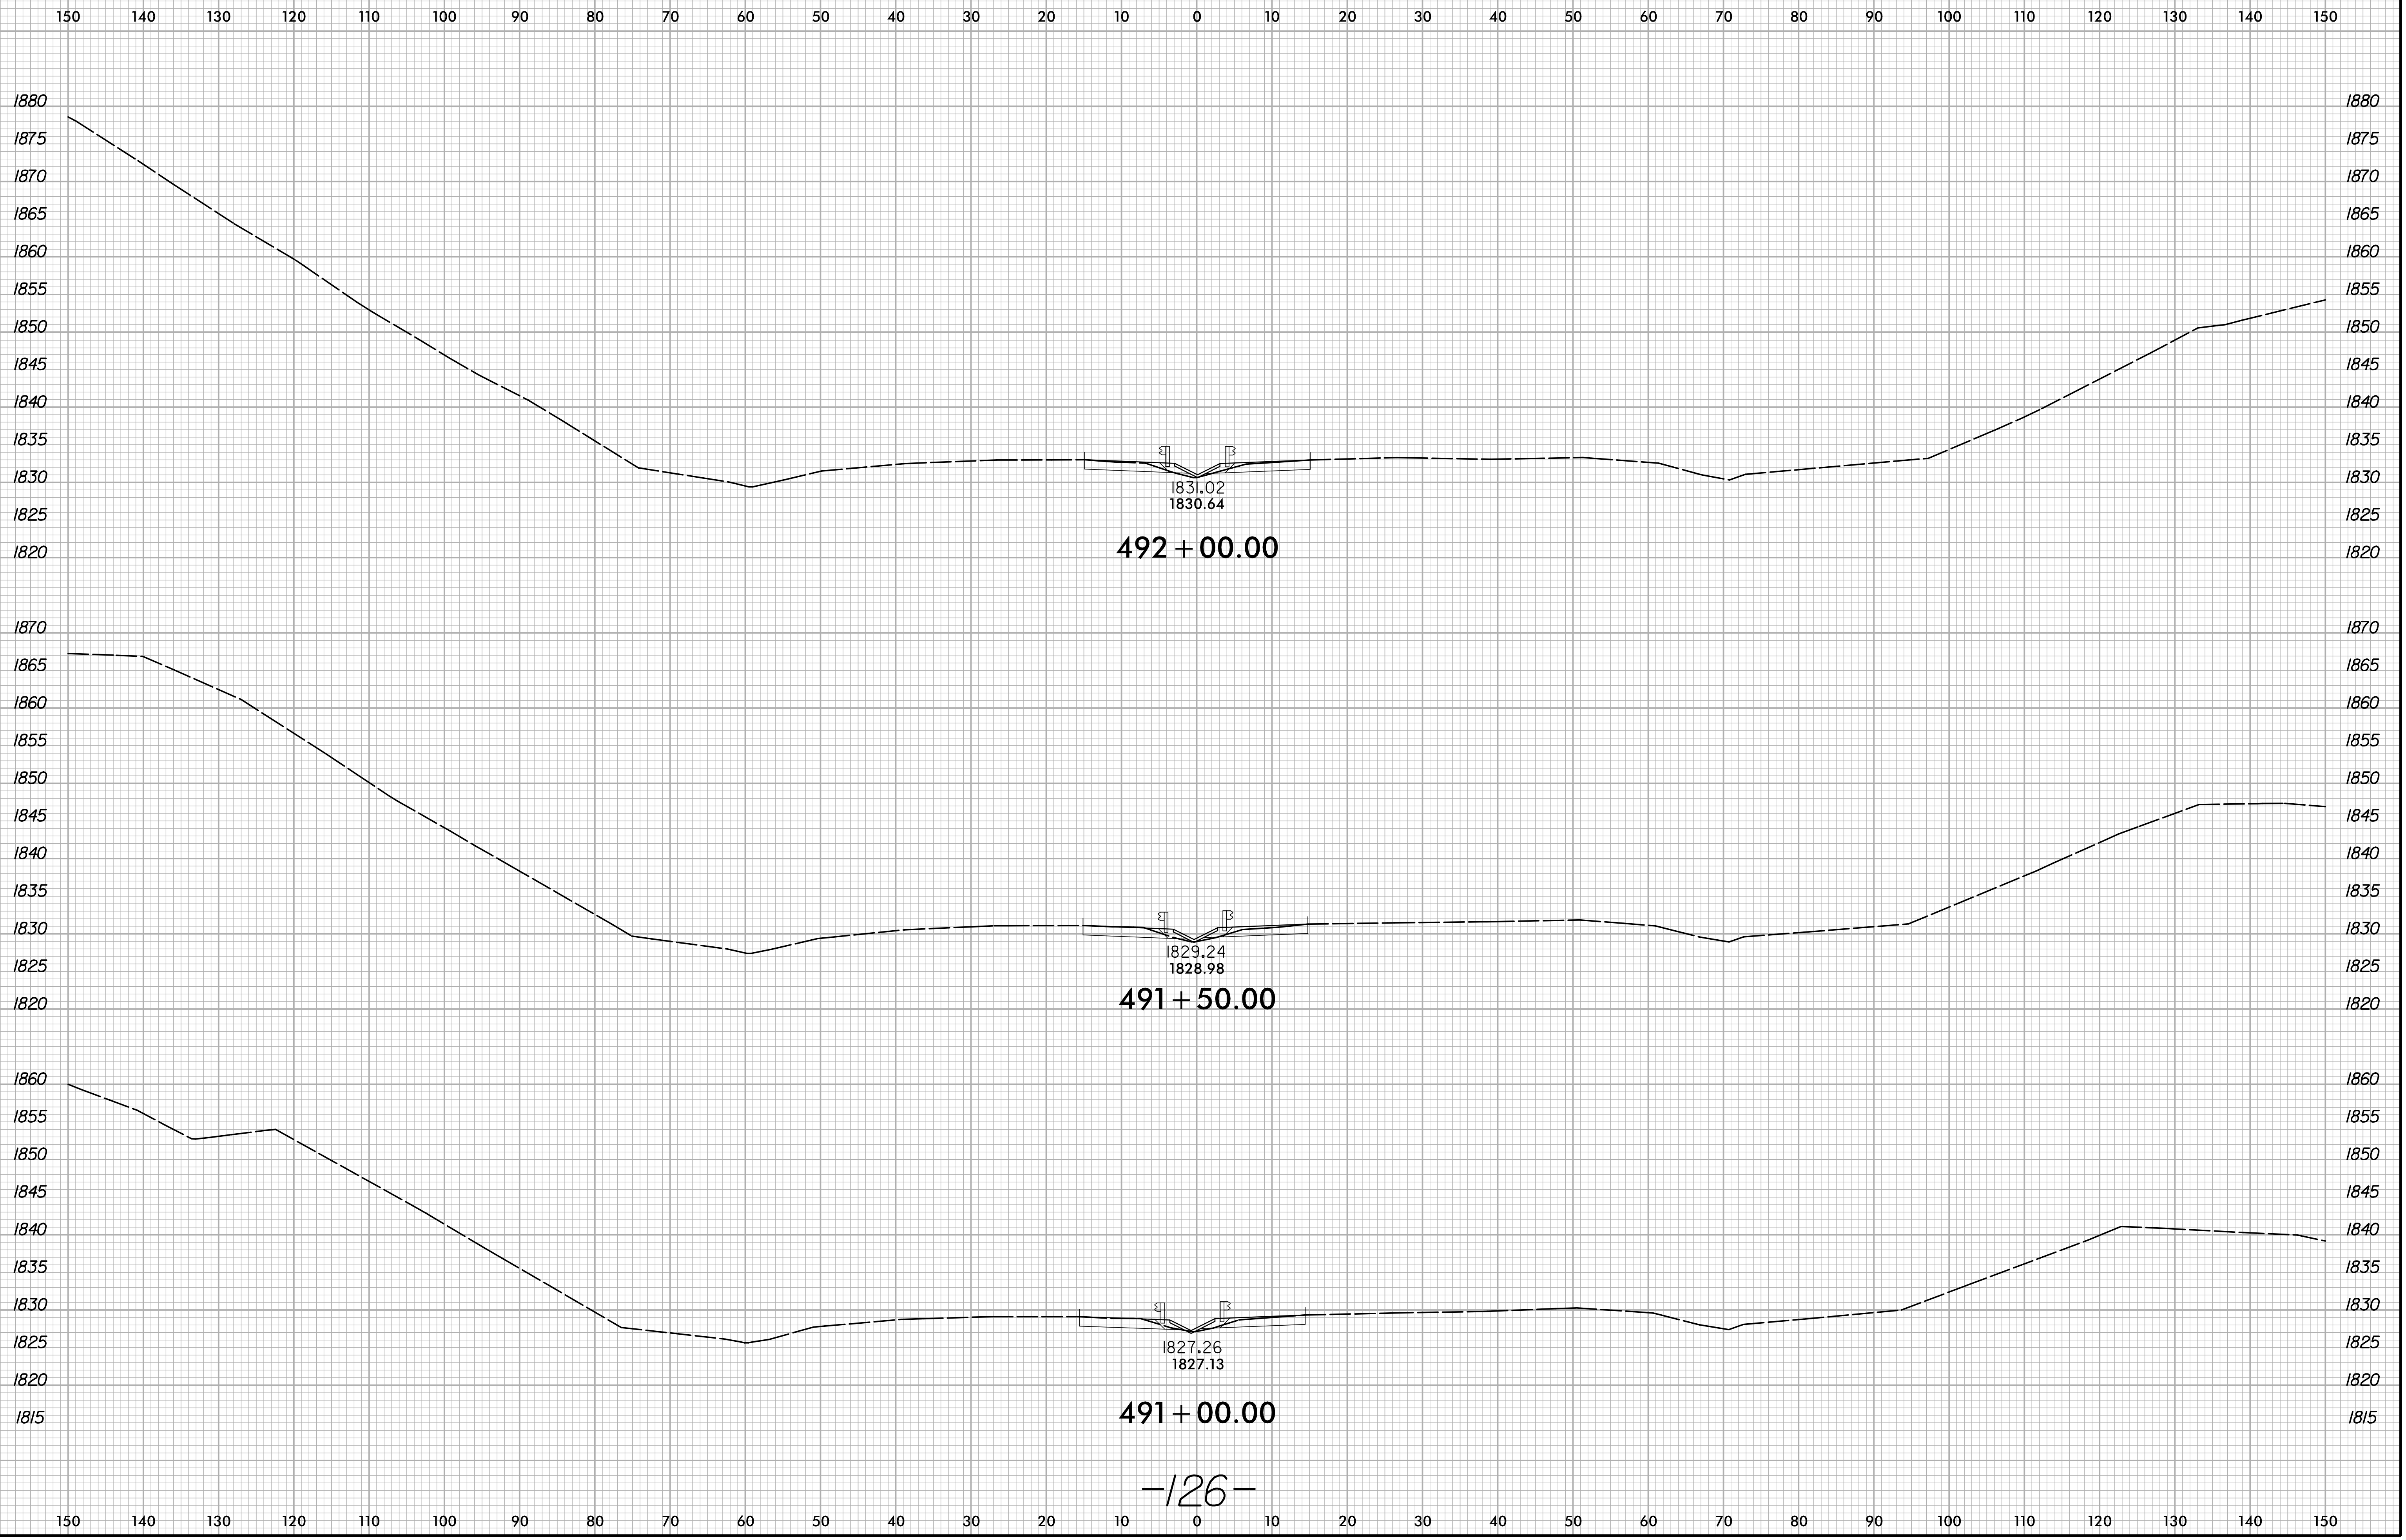


3/24/2021
X:\M001\1-26 Howard Gap Rd Rehab\Roadway\XSC\1-26-Howard Gap_Rdy_xpl.dgn
User:pruet

-126-

6/23/16


| | | |
|--------|---------------------|-----------|
| 0 5 10 | PROJ. REFERENCE NO. | SHEET NO. |
| | 15614.1075010 | X-42 |

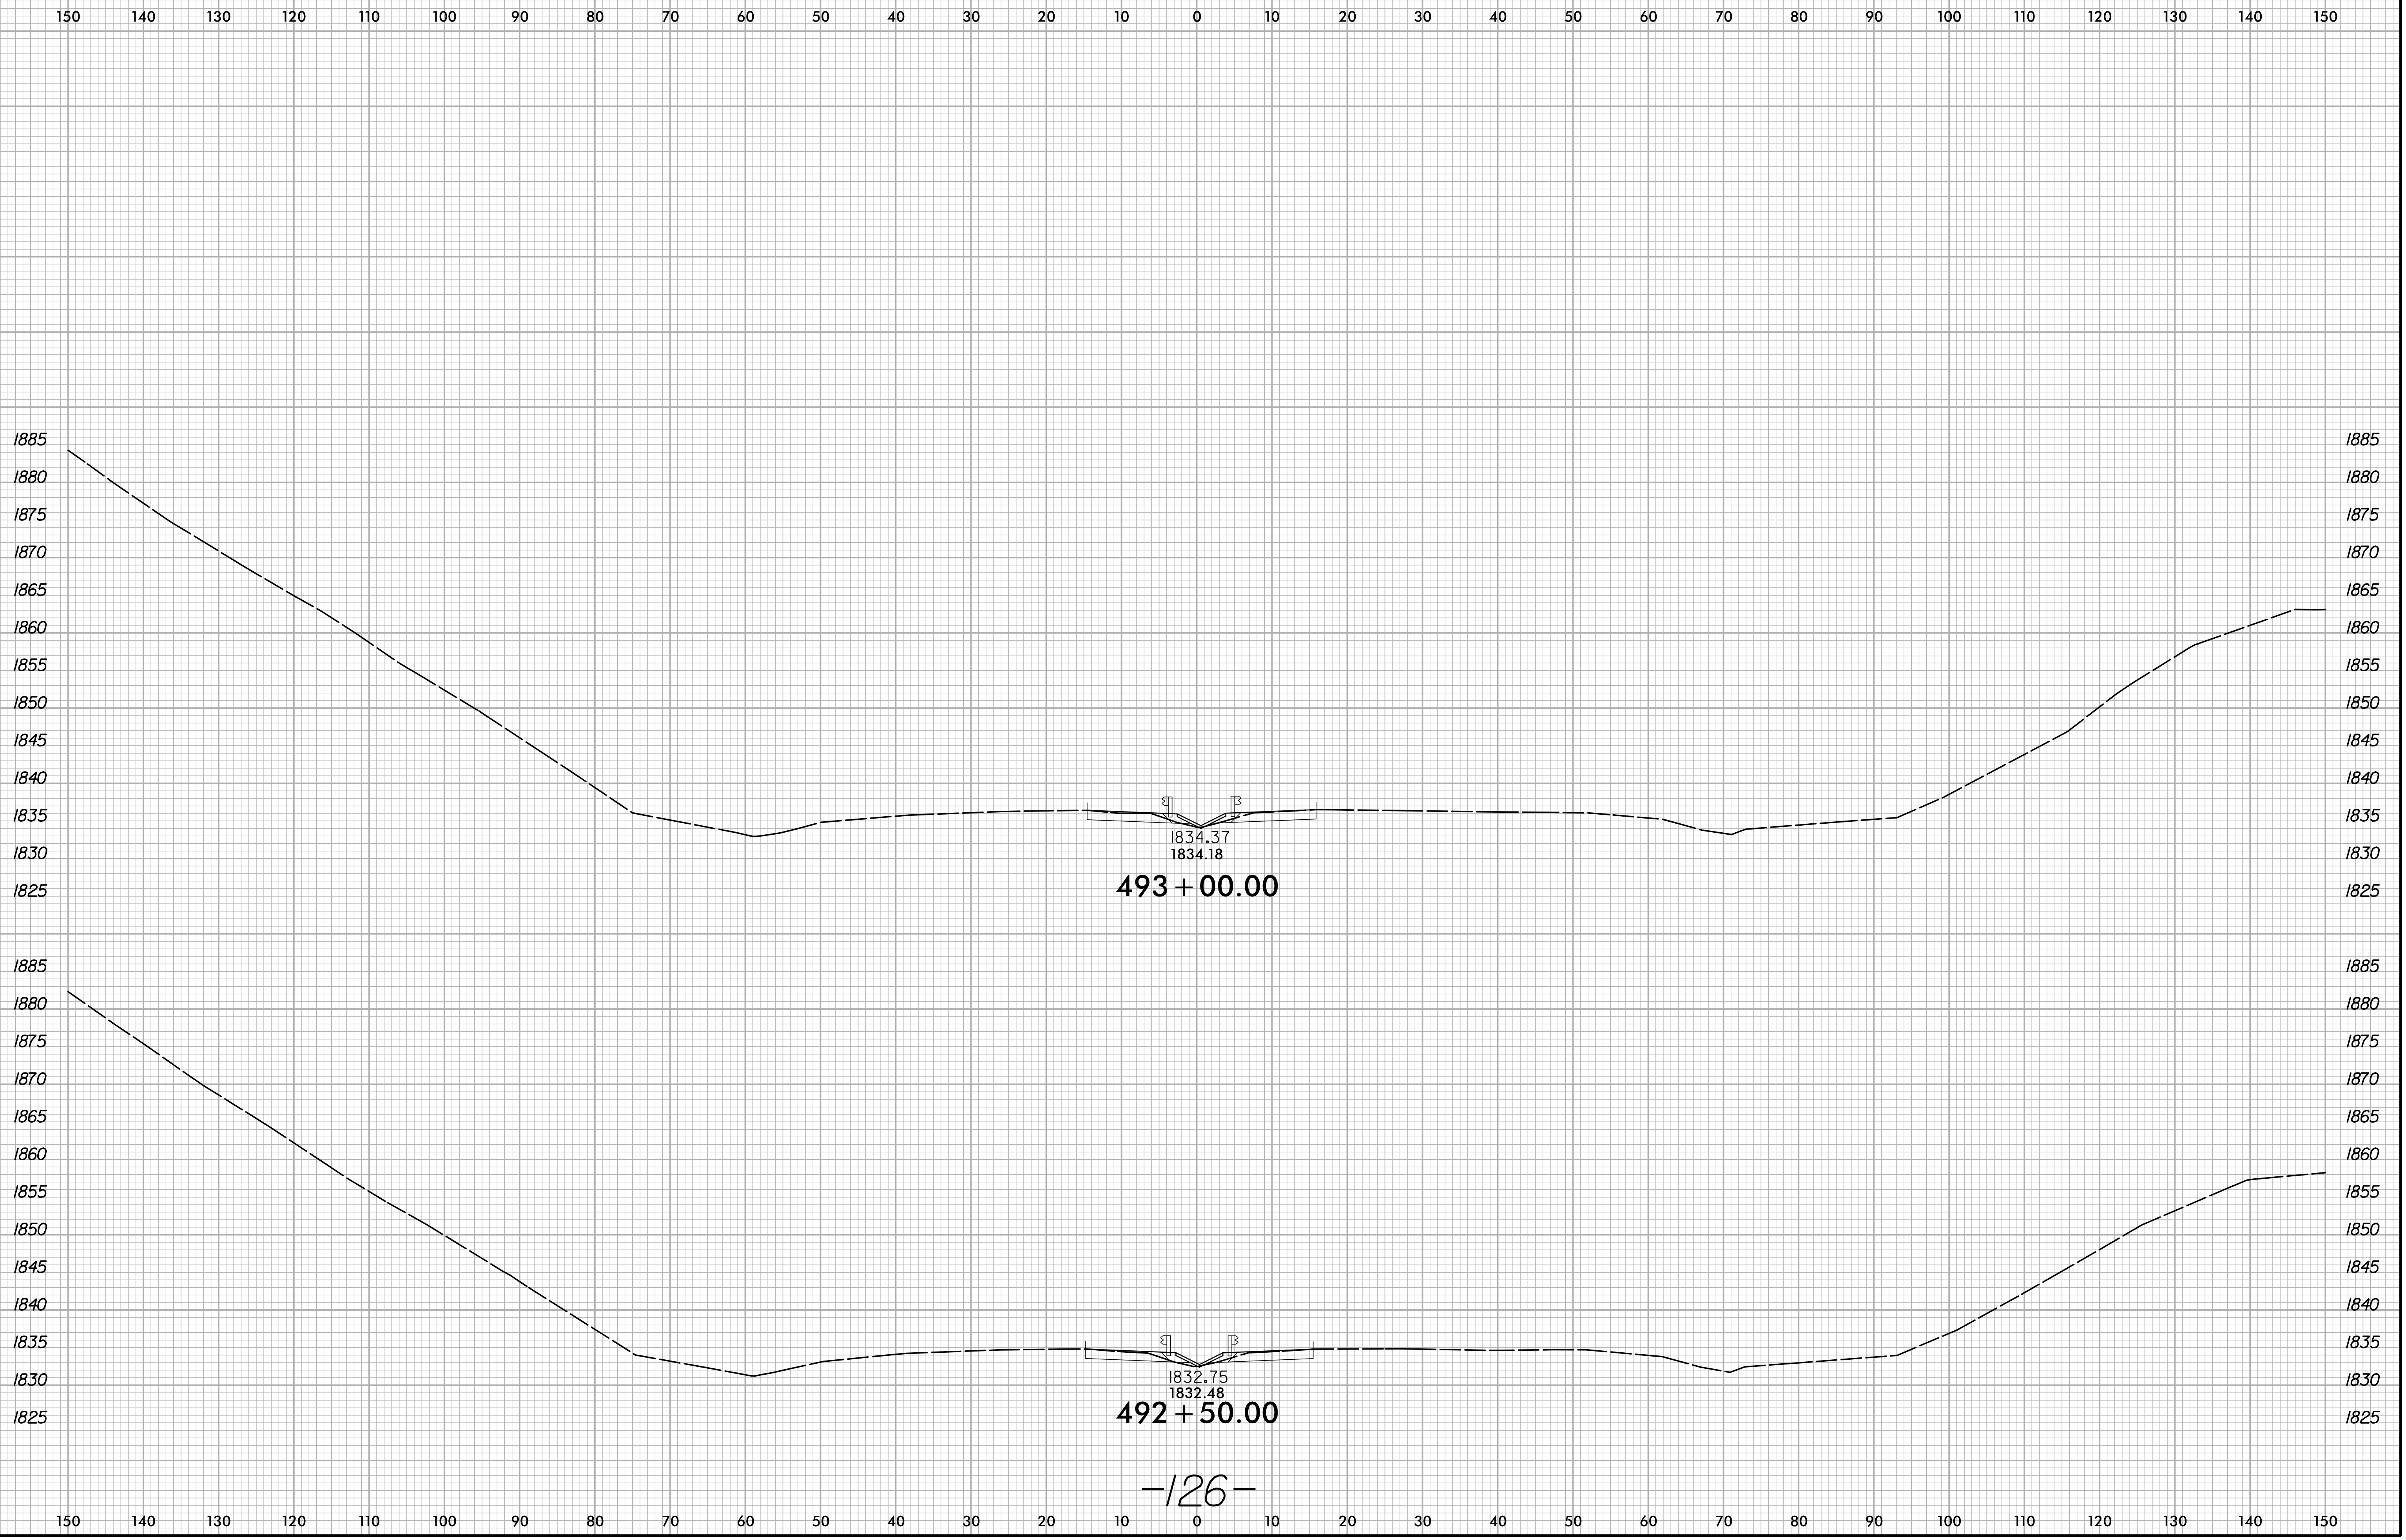

3/24/2021
X:\M001\1-26 Howard Gap Rd Rehab\Roadway\XSC\1-26-Howard Gap_Rdy_xpl.dgn
User:pruet

6/23/16


| | | |
|--------|---------------------|-----------|
| 0 5 10 | PROJ. REFERENCE NO. | SHEET NO. |
| | 15614.1075010 | X-43 |

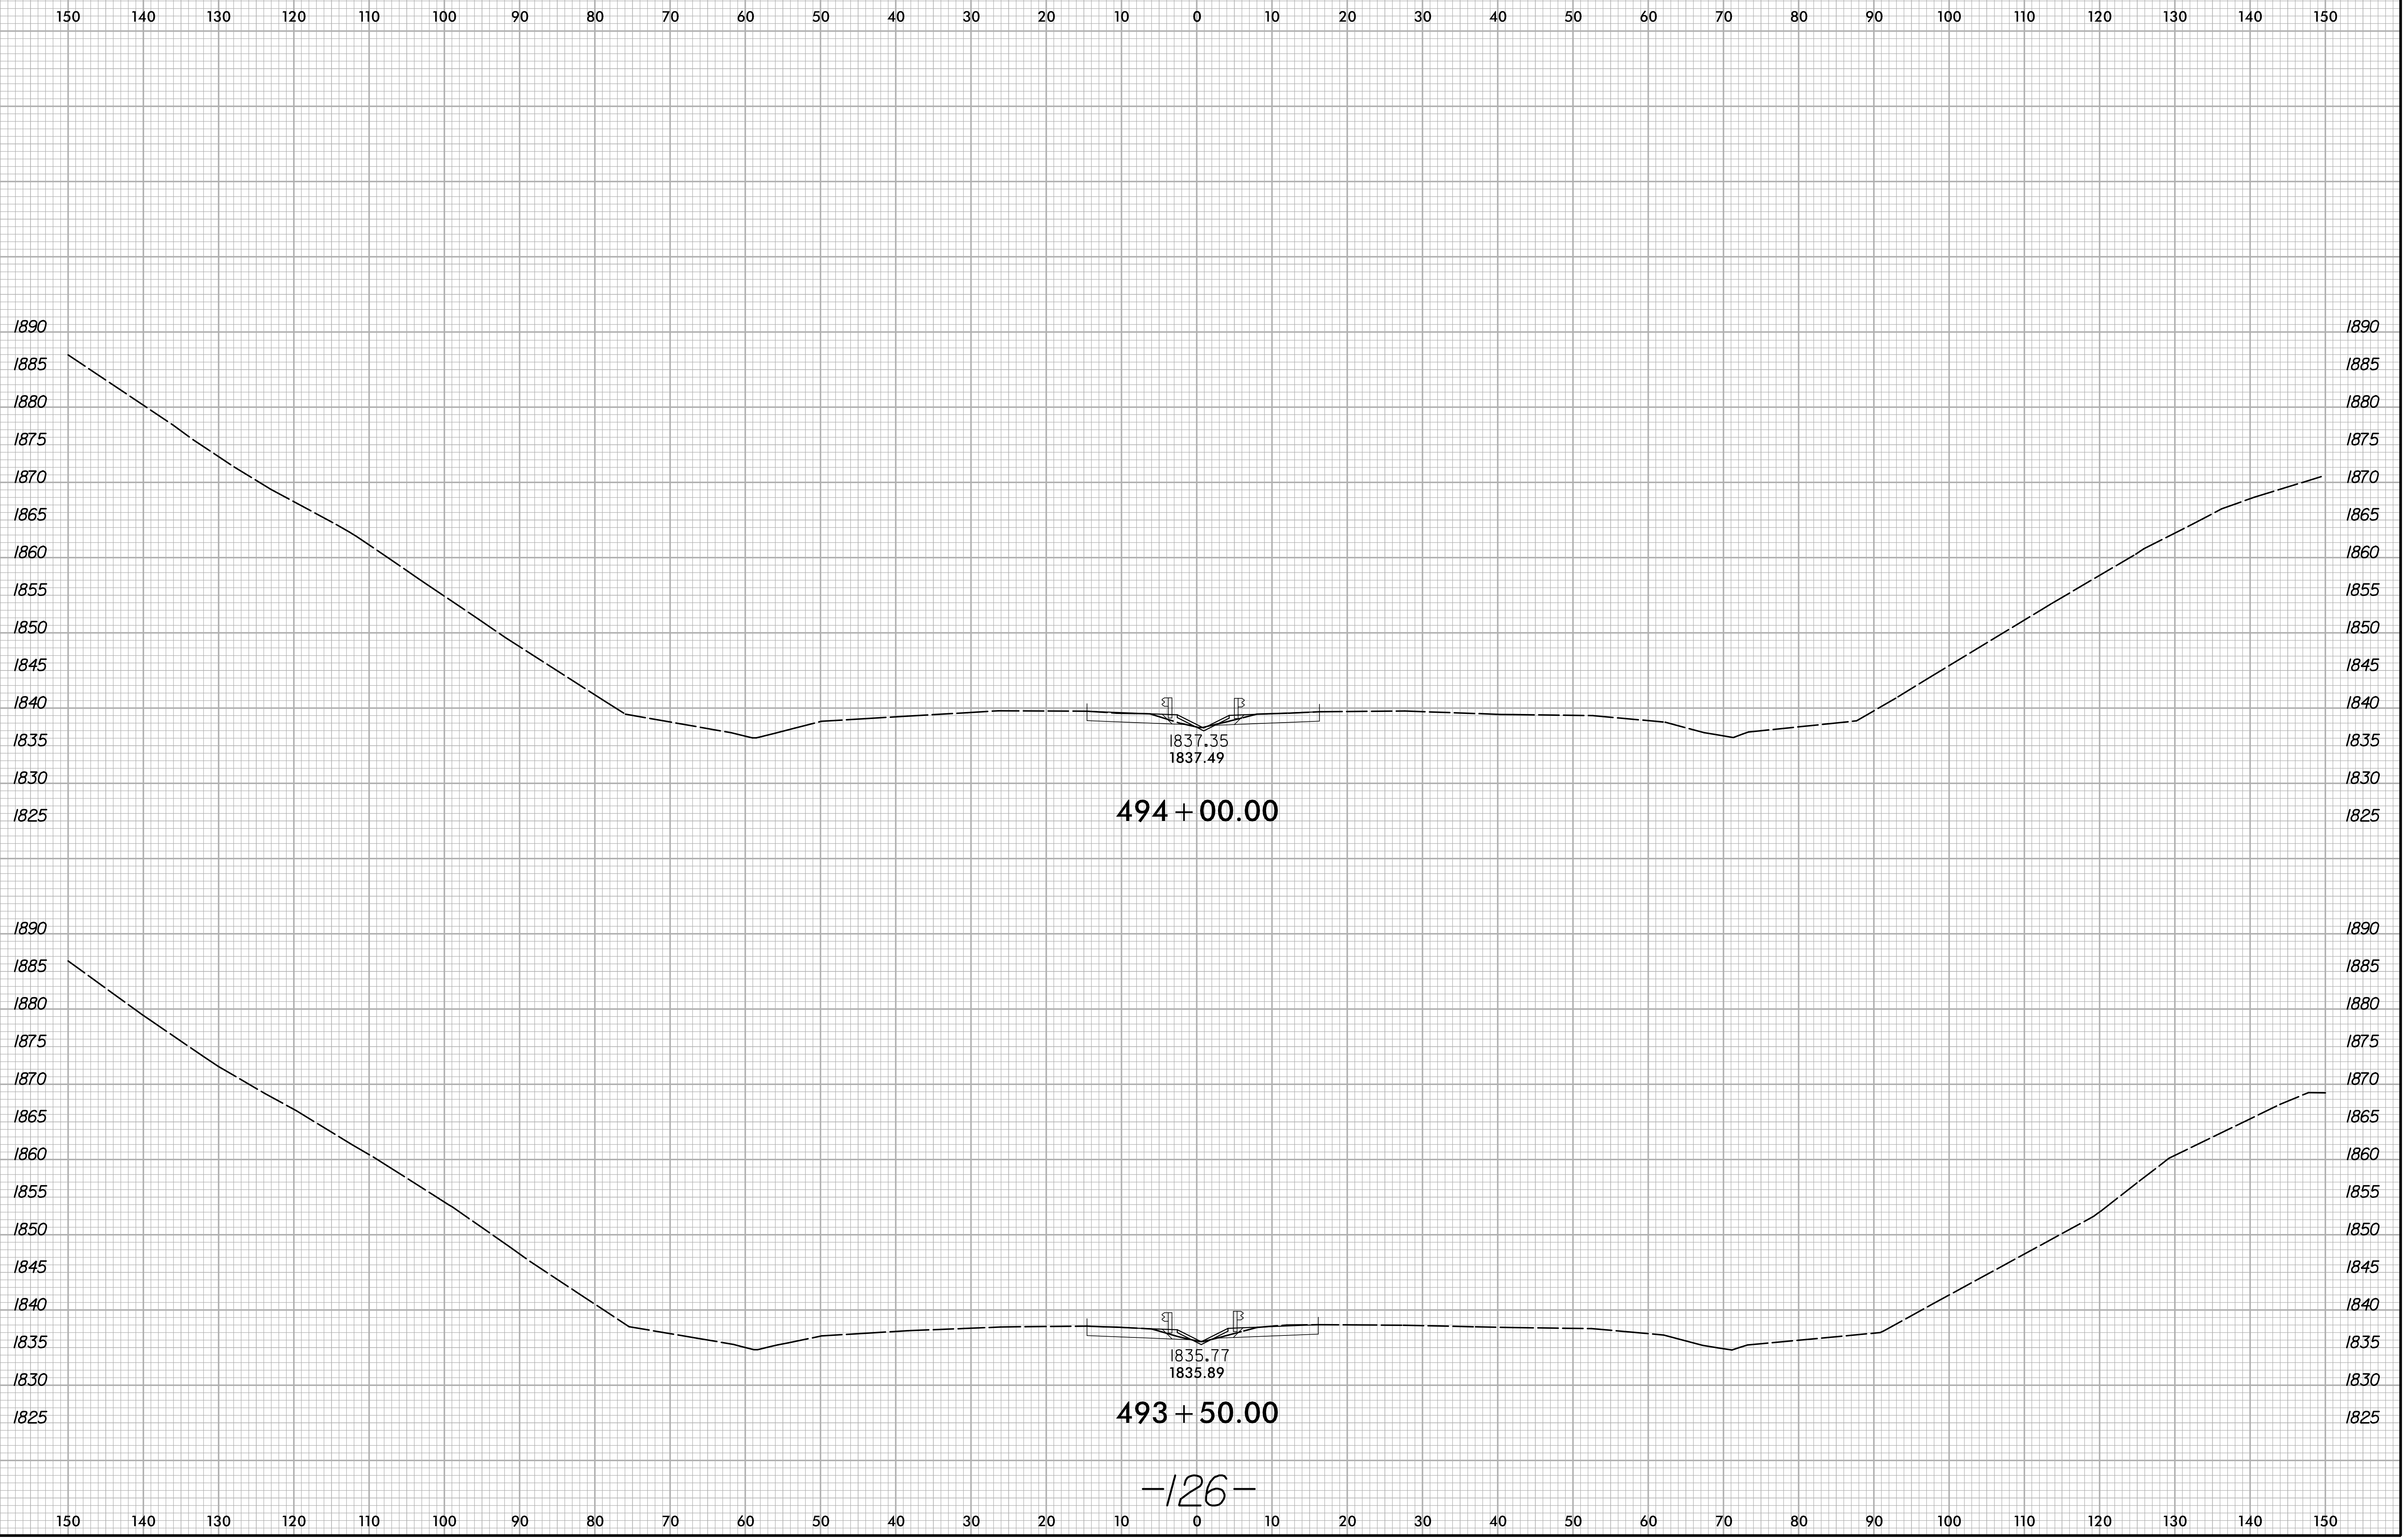

3/24/2021
X:\M0001\1-26 Howard Gap Rd Rehab\Roadway\XSC\1-26-Howard Gap_Rdy_xpl.dgn
User:pruet

6/23/16

| | | |
|--------|--------------------------------------|-------------------|
| 0 5 10 | PROJ. REFERENCE NO. 15614.1075010 | SHEET NO. X-44 |
|--------|--------------------------------------|-------------------|

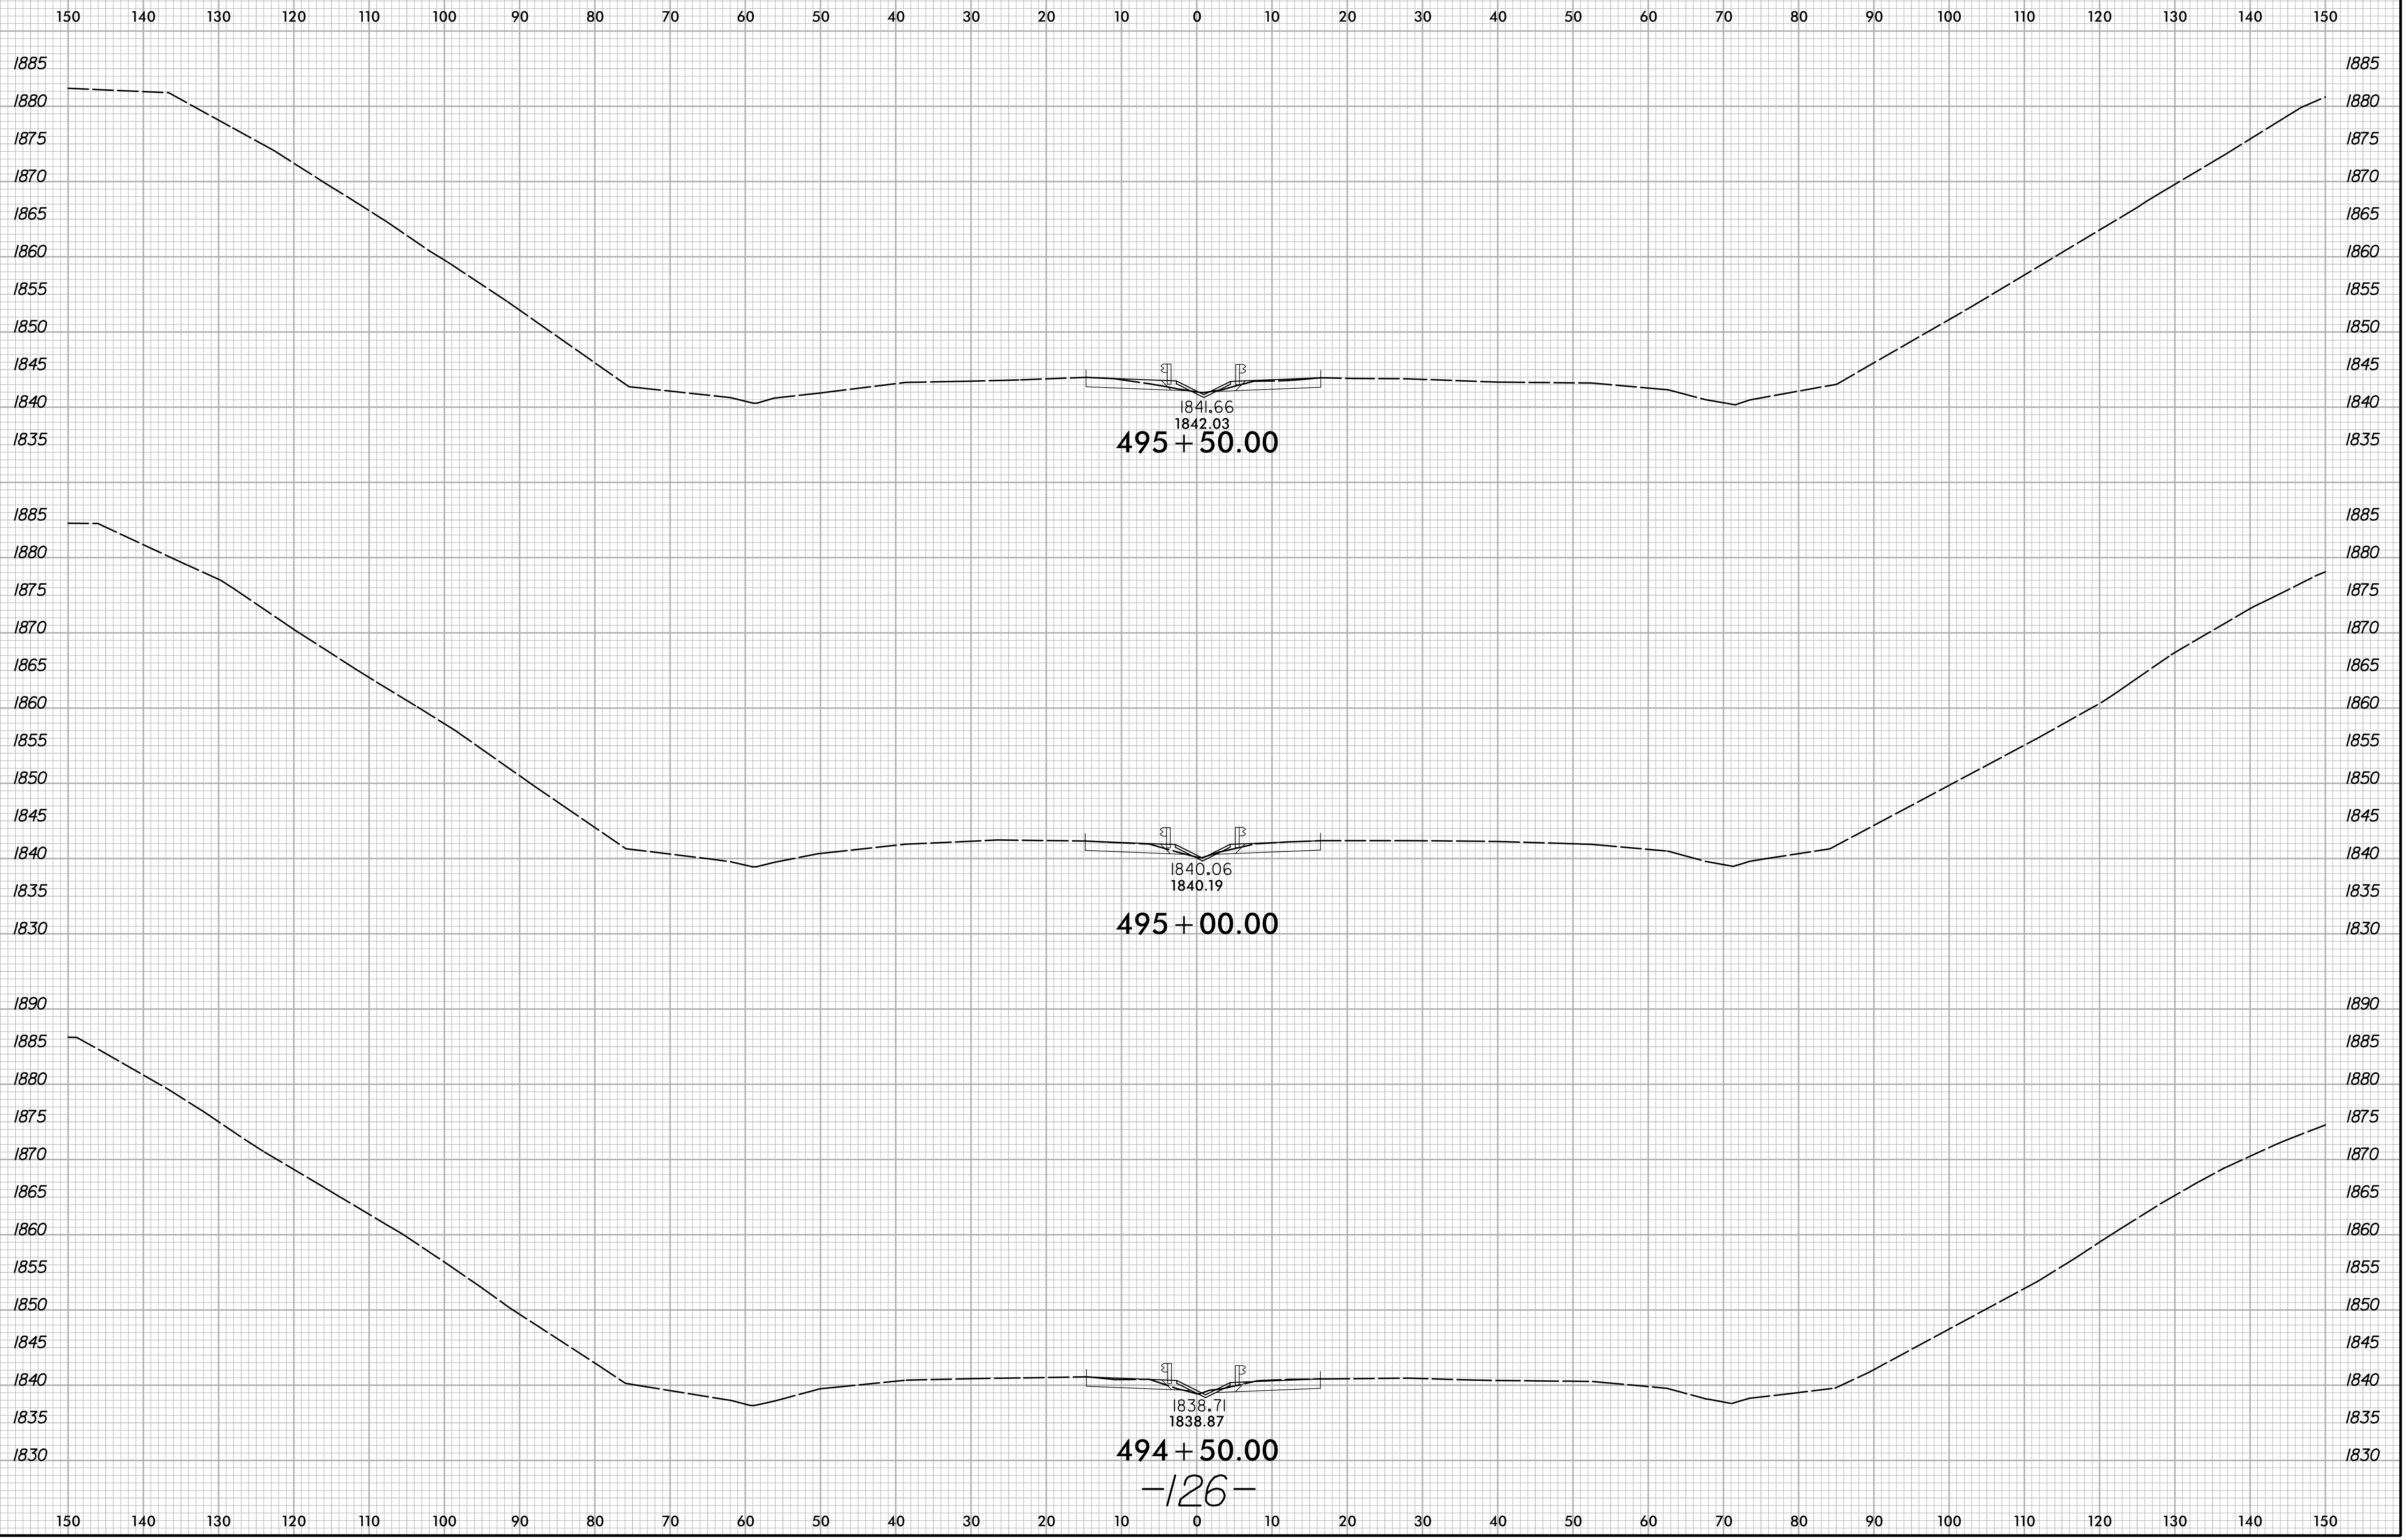


3/24/2021
X:\M001\1-26 Howard Gap Rd Rehab\Roadway\XSC\1-26-Howard Gap_Rdy_xpl.dgn
User:pruet

494 + 50.00
-126-

6/23/16

| | | |
|--------|--------------------------------------|-------------------|
| 0 5 10 | PROJ. REFERENCE NO. 15614.1075010 | SHEET NO. X-45 |
|--------|--------------------------------------|-------------------|

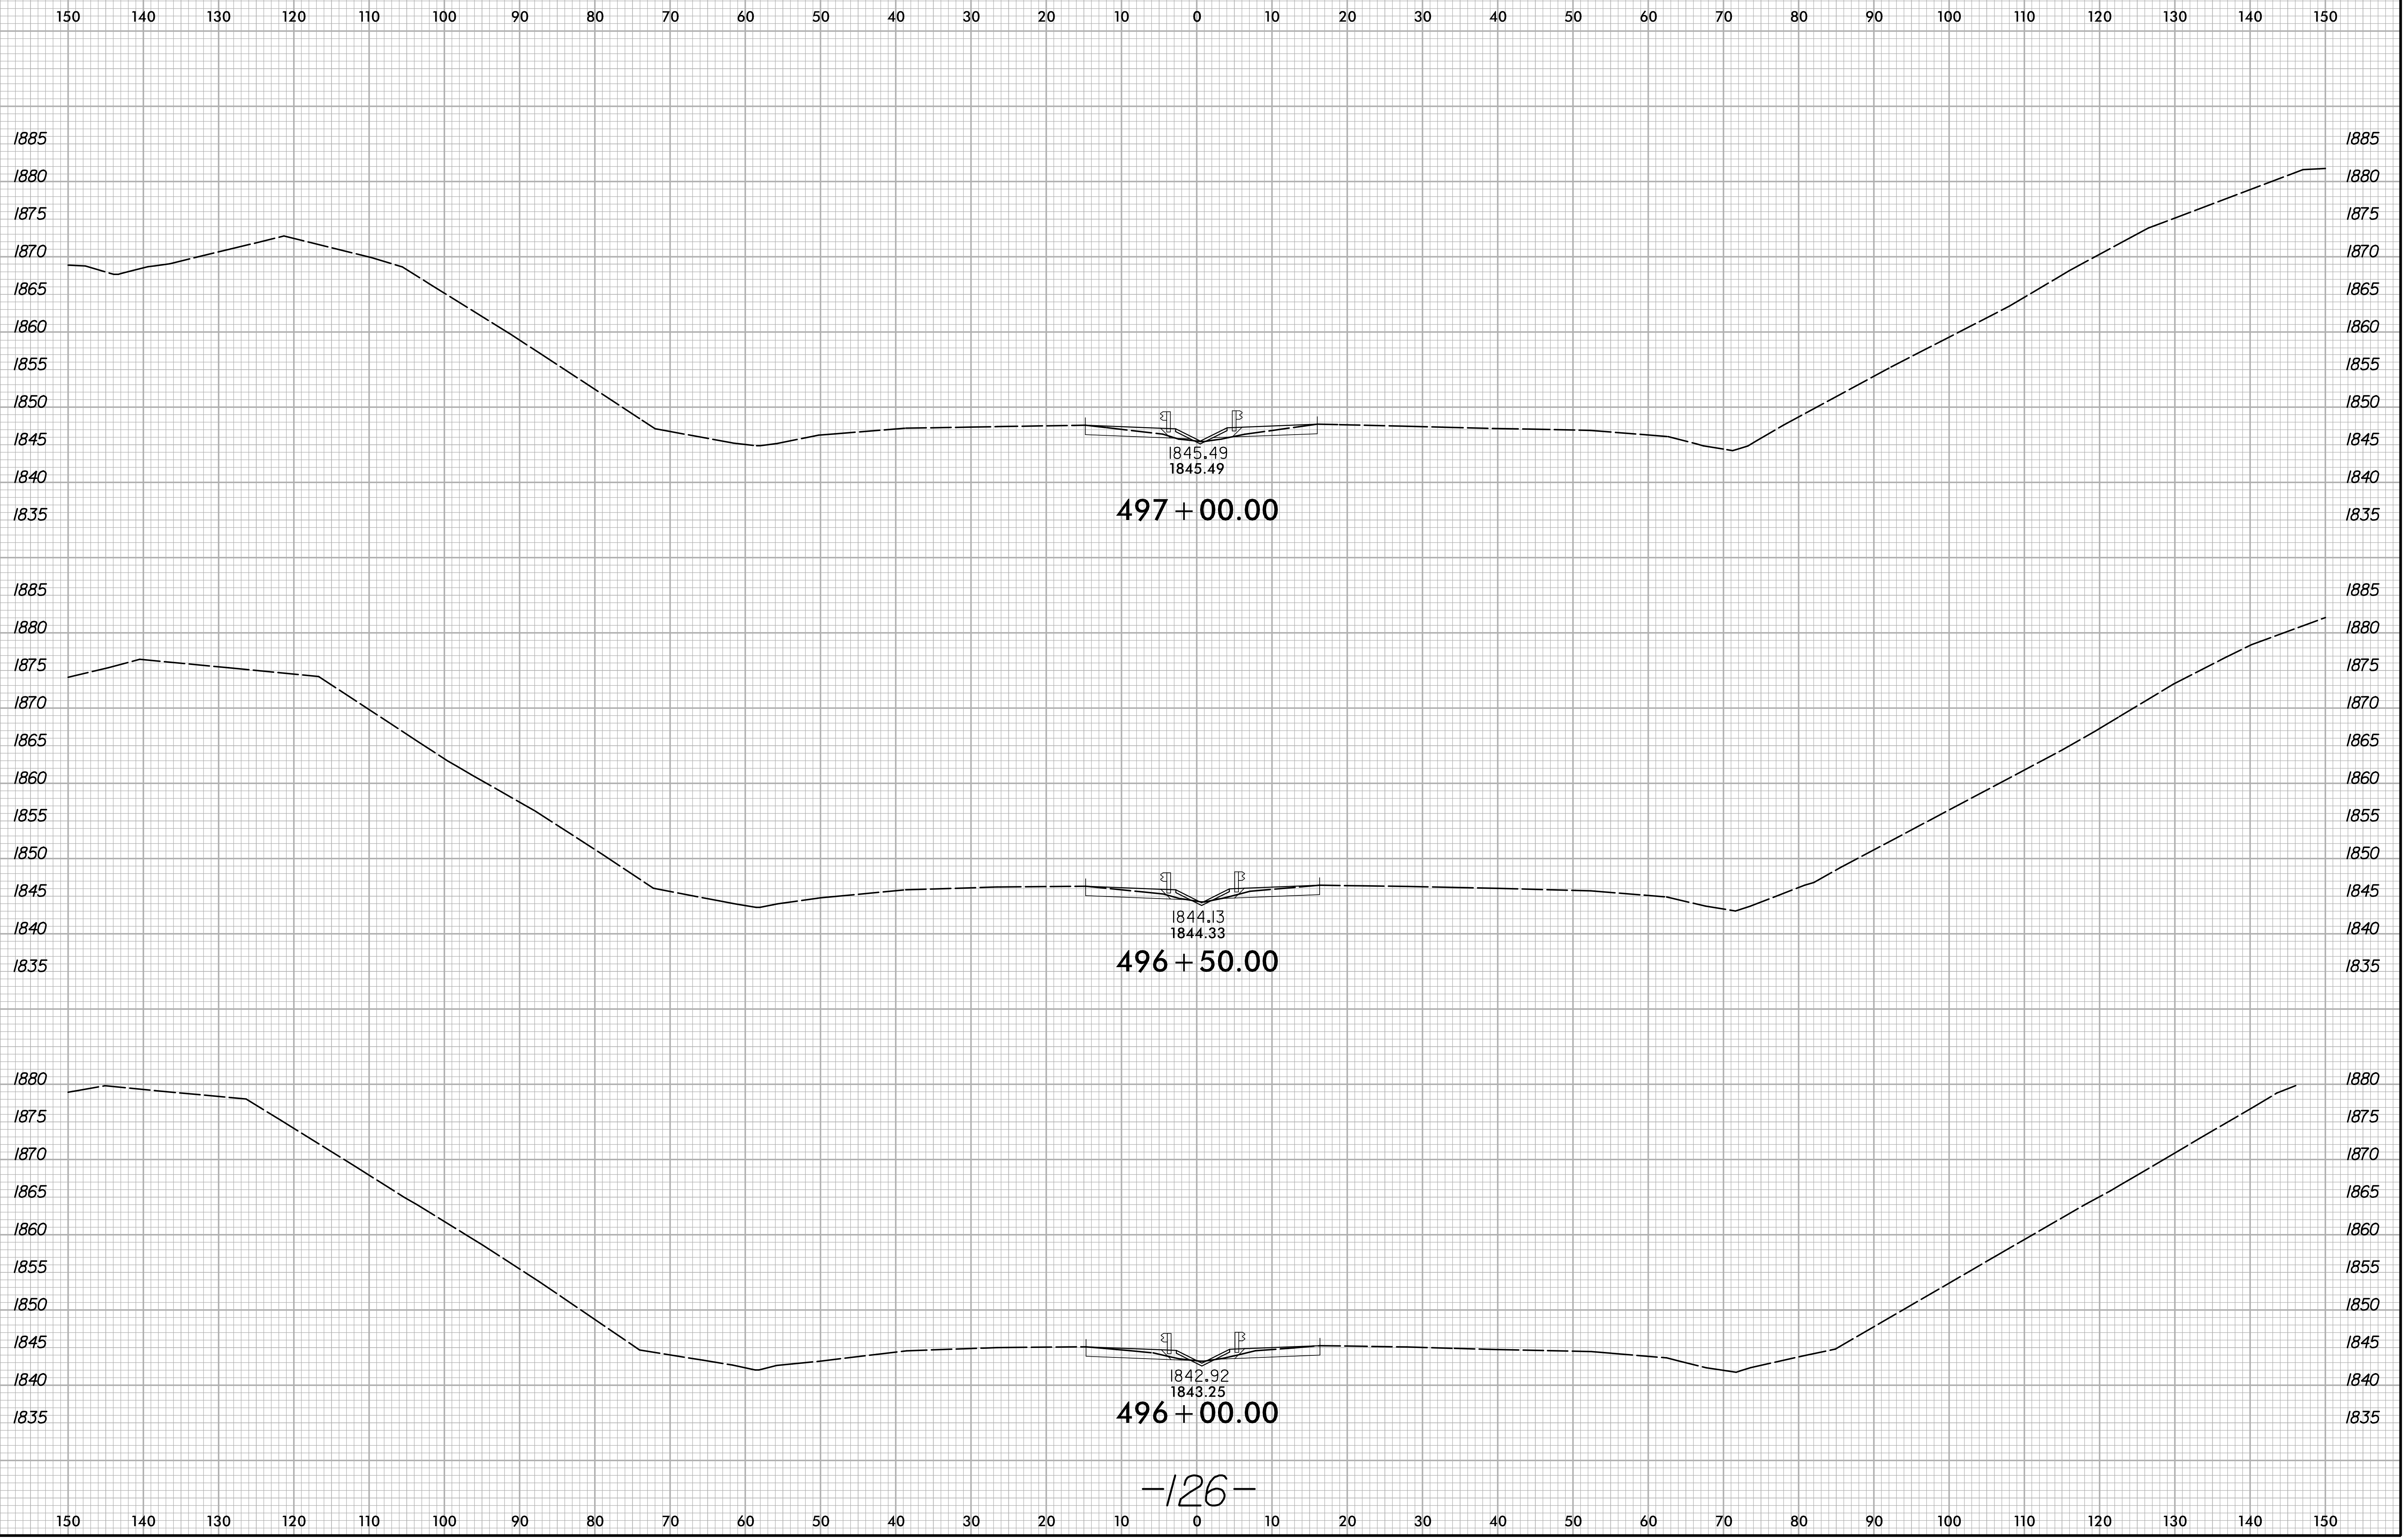


-126-

3/24/2021
X:\M0001\1-26 Howard Gap Rd Rehab\Roadway\XSC\1-26-Howard Gap_Rdy_xpl.dgn
User:pruett

6/23/16

| | | |
|--------|---------------------|-----------|
| 0 5 10 | PROJ. REFERENCE NO. | SHEET NO. |
| | 15614.1075010 | X-46 |

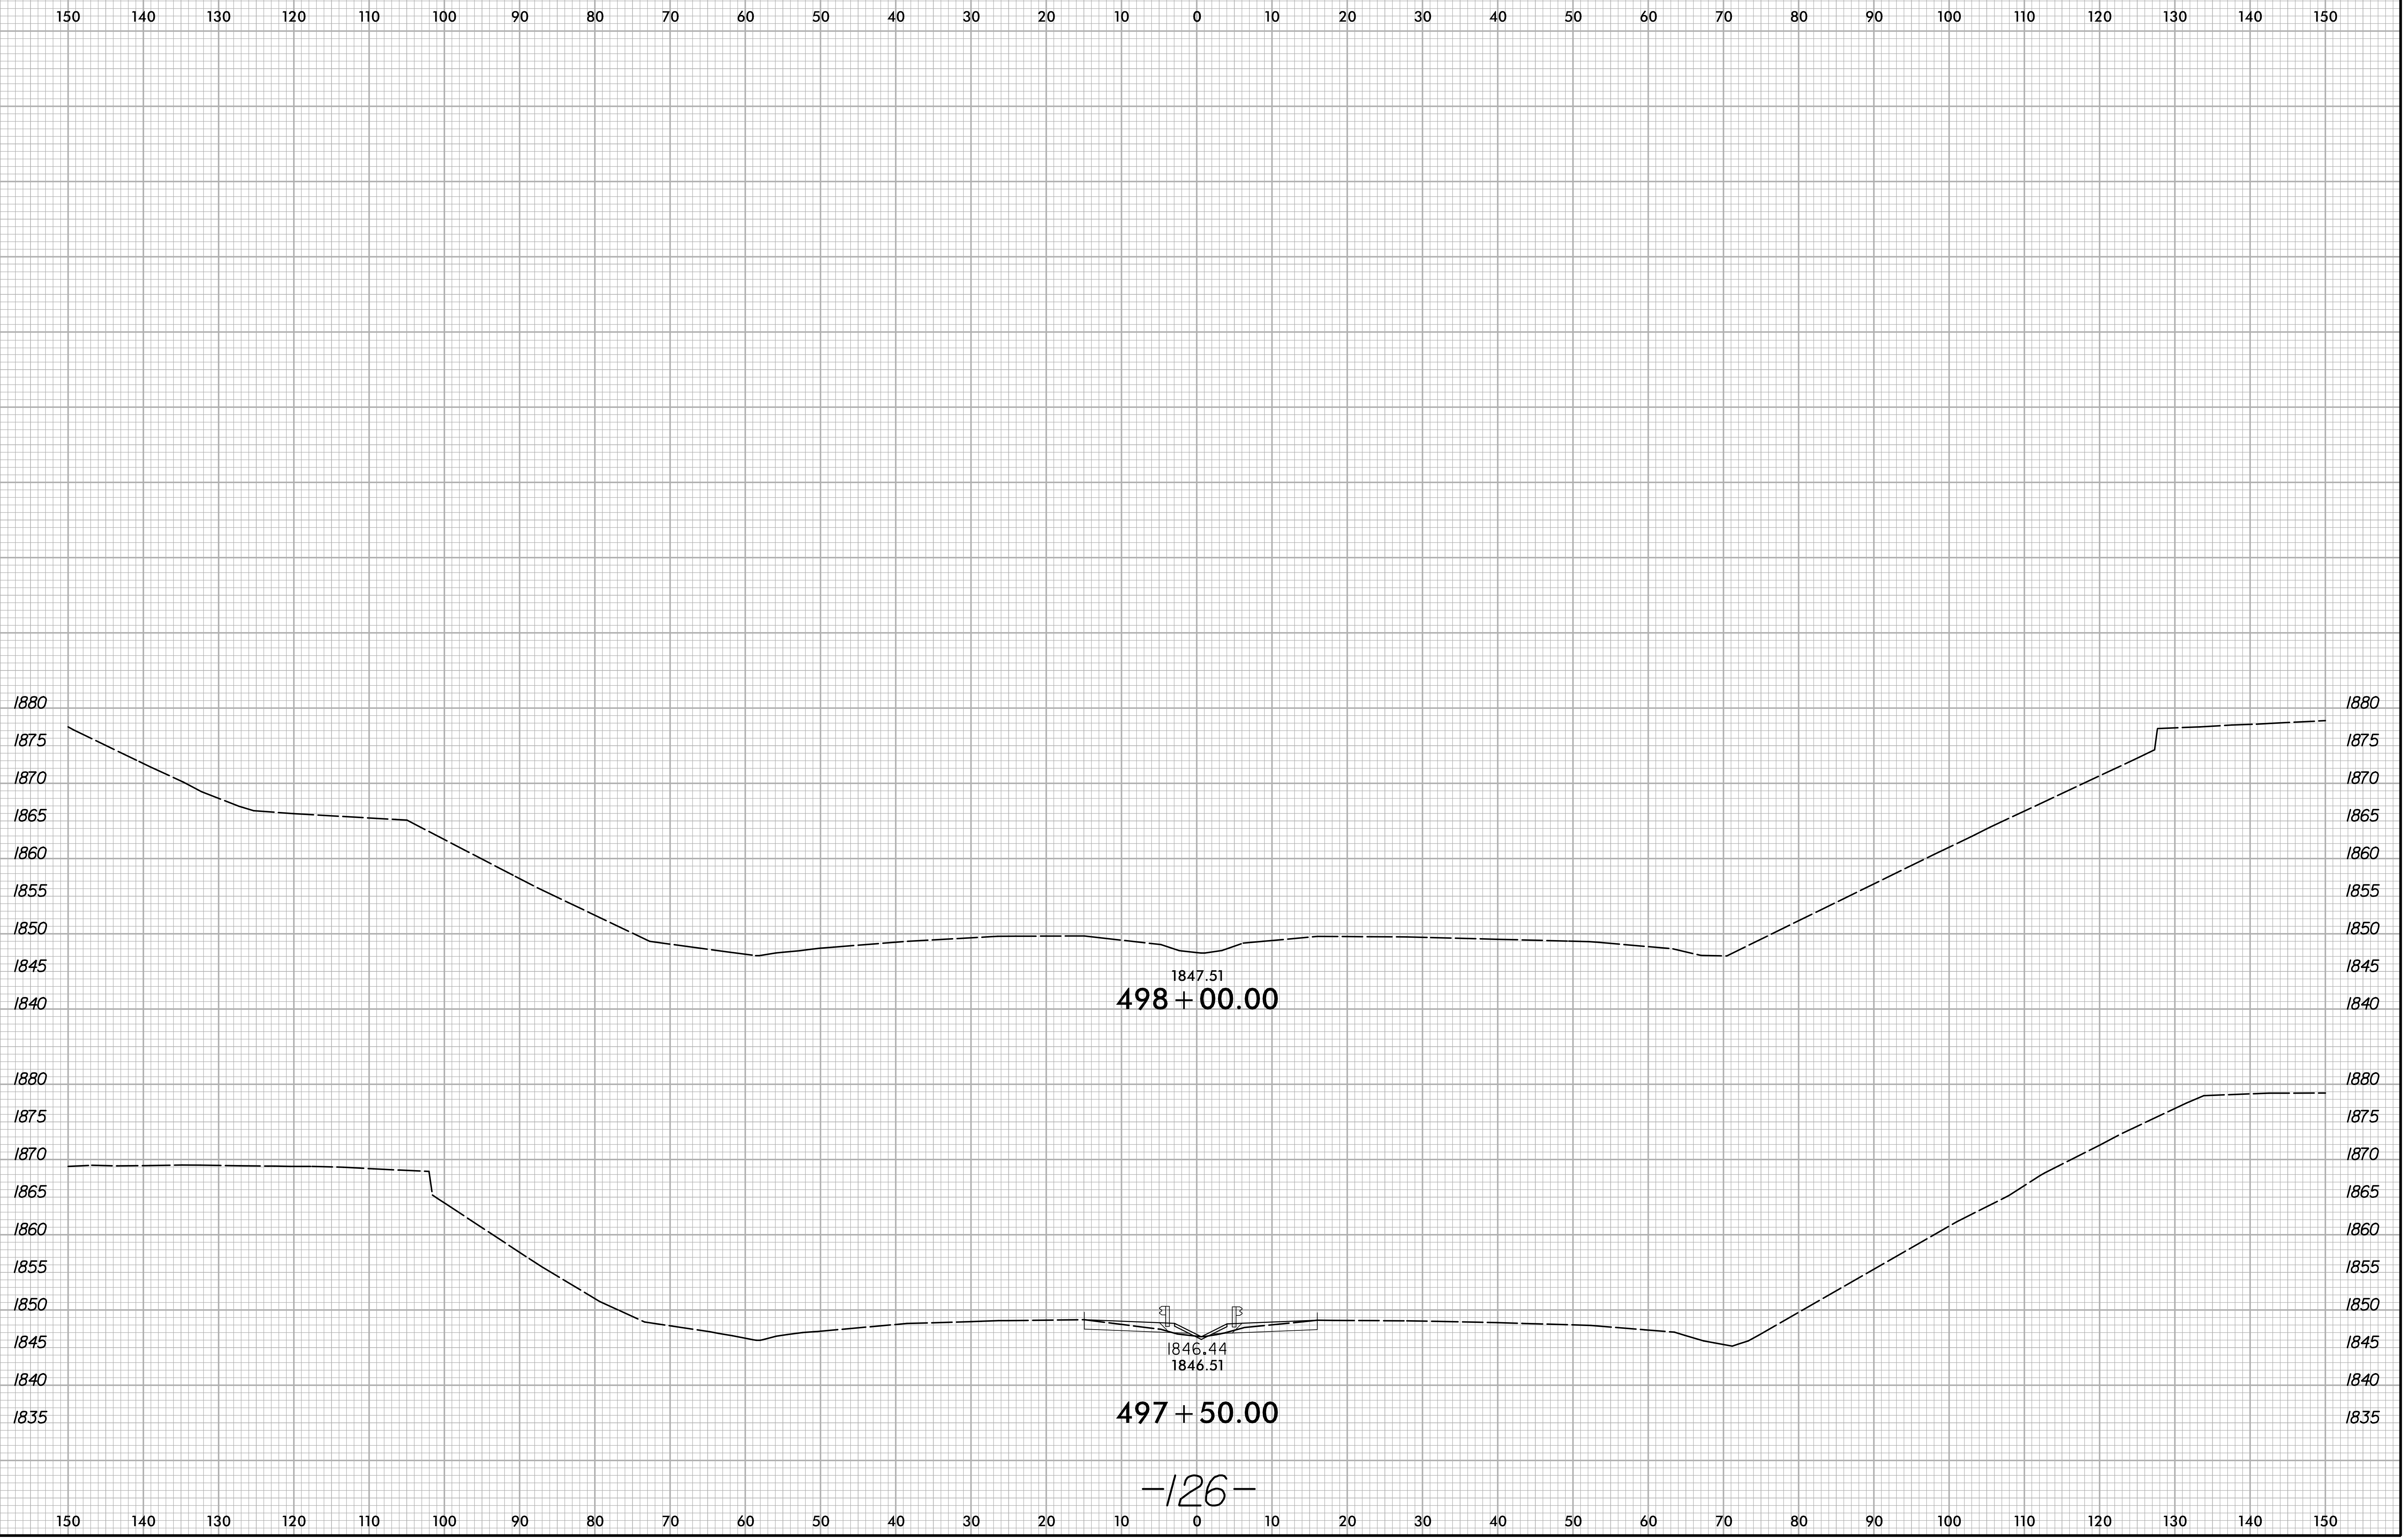

3/24/2021
X:\N0001\1-26 Howard Gap Rd Rehab\Roadway\XSC\1-26-Howard Gap_Rdy_xpl.dgn
User:pruet