


SHOULDER WEDGE DETAIL

(Resurfacing Projects w/ Widening or with Existing Paved Shoulder > 2 ft.)

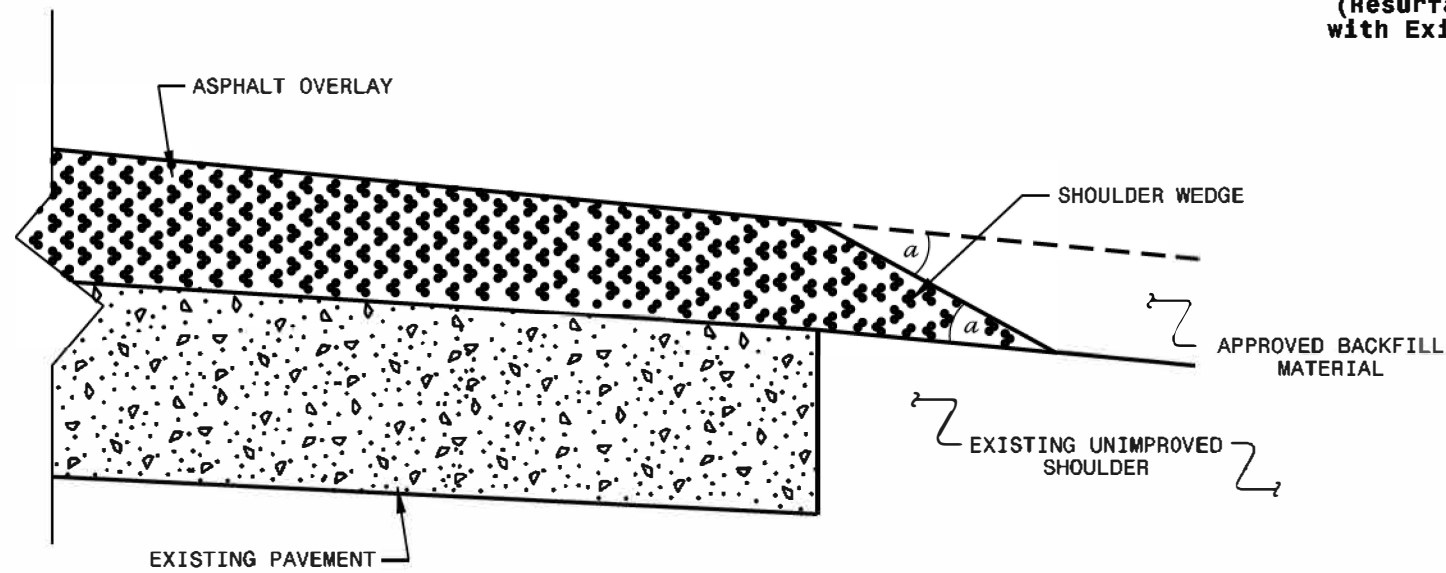

SHOULDER WEDGE DETAIL

(Resurfacing Projects w/ NO Widening)

NOTES:

- 1) DETAIL DOES NOT APPLY TO OGAF C AND ULTRA-THIN BONDED WEARING COURSE.
- 2) BACKFILL SHOULDER WITH APPROVED MATERIAL.
- 3) THE SHOULDER WEDGE DEVICE MAY BE DISENGAGED AT PAVED DRIVEWAYS AND SIDE STREETS.

α - SHOULDER WEDGE ANGLE = 30°

CONTRACT STANDARDS AND DEVELOPMENT UNIT
 Office 919-707-6950 FAX 919-250-4119

SHOULDER WEDGE DETAILS

ORIGINAL BY: T.BPELL DATE: 7-18-11
 MODIFIED BY: DATE: 10/18/12
 CHECKED BY: DATE:
 FILE SPEC: s:\spec\stds\stds\shou\shou\stds\stds(1).doc

 SYSTEMS
 SECTION
 USERNAME