

TMP-1 TITLE SHEET AND VICINITY MAP
 TMP-1A INDEX OF SHEETS
 TMP-1B ROADWAY STANDARD DRAWINGS AND LEGEND
 TMP-1C GENERAL NOTES (1 OF 2)
 TMP-1D GENERAL NOTES (2 OF 2)
 TMP-1E PHASING NOTES (1 OF 3)
 TMP-1F PHASING NOTES (2 OF 3)
 TMP-1G PHASING NOTES (3 OF 3)
 TMP-2 REST AREA CLOSURE DETAIL
 TMP-3 VICINITY MAP
 TMP-4 I95 NB STRUCTURE 010 FULL CLOSURE WORK AREA
 TMP-5 I95 SB STRUCTURE 012 FULL CLOSURE WORK AREA
 TMP-6 Y1 US 301/501 LANE CLOSURE TYPICAL SECTIONS
 TMP-7 Y1 US 301/501 SB INSIDE LANE CLOSURE DETAILS
 TMP-8 Y1 US 301/501 SB OUTSIDE LANE CLOSURE DETAILS
 TMP-9 Y1 US 301/501 NB INSIDE LANE CLOSURE DETAILS (1 OF 2)
 TMP-10 Y1 US 301/501 NB INSIDE LANE CLOSURE DETAILS (2 OF 2)
 TMP-11 Y1 US 301/501 NB OUTSIDE LANE CLOSURE DETAILS (1 OF 2)
 TMP-12 Y1 US 301/501 NB OUTSIDE LANE CLOSURE DETAILS (2 OF 2)
 TMP-13 Y2 NC 130 LANE CLOSURE TYPICAL SECTIONS
 TMP-14 Y2 NC 130 WB LANE CLOSURE DETAILS
 TMP-15 Y2 NC 130 EB LANE CLOSURE DETAILS
 TMP-16 Y3 SR 2459 WB LANE CLOSURE DETAILS
 TMP-17 Y3 SR 2459 EB LANE CLOSURE DETAILS


TMP-18 Y4 SR 1155 WB LANE CLOSURE DETAILS
 TMP-19 Y4 SR 1155 EB LANE CLOSURE DETAILS
 TMP-20 Y5 SR 2455 LANE CLOSURE TYPICAL SECTIONS
 TMP-21 Y5 SR 2455 NB LANE CLOSURE DETAILS
 TMP-22 Y5 SR 2455 SB LANE CLOSURE DETAILS
 TMP-23 I95 NB STRUCTURE 106 OUTSIDE LANE CLOSURE DETAILS
 TMP-24 I95 NB STRUCTURE 106 INSIDE LANE CLOSURE DETAILS
 TMP-25 I95 SB STRUCTURE 107 OUTSIDE LANE CLOSURE DETAILS
 TMP-26 I95 SB STRUCTURE 107 INSIDE LANE CLOSURE DETAILS
 TMP-27 Y7 SR 2430 NB LANE CLOSURE DETAILS
 TMP-28 Y7 SR 2430 SB LANE CLOSURE DETAILS
 TMP-29 Y1A US 301/SR 1003 LANE CLOSURE TYPICAL SECTIONS
 TMP-30 Y1A US 301/SR 1003 SB LANE CLOSURE DETAILS
 TMP-31 Y1A US 301/SR 1003 NB LANE CLOSURE DETAILS
 TMP-32 I95 NB STRUCTURE 131 OUTSIDE LANE CLOSURE DETAILS
 TMP-33 I95 SB STRUCTURE 131 OUTSIDE LANE CLOSURE DETAILS
 TMP-34 Y8 SR 1207 NB LANE CLOSURE DETAILS
 TMP-35 Y8 SR 1207 SB LANE CLOSURE DETAILS
 TMP-36 Y1 US 301/US 501 SB DETOUR
 TMP-37 Y1 US 301/US 501 NB DETOUR
 TMP-38 Y1 US 301/US 501 NB DETOUR DETAILS
 TMP-39 MILEMARKER 10 INTERCHANGE I95 SB ENTRANCE 10 DETOUR
 TMP-40 MILEMARKER 10 INTERCHANGE I95 NB EXIT 10 DETOUR

8/13/2021
 15939_TC_TMP_INDEX.dgn
 User: jdebone

APPROVED: *Jacob Duke*
 DATE: 8/13/2021

SEAL

**DOCUMENT NOT CONSIDERED FINAL
 UNLESS ALL SIGNATURES COMPLETED**

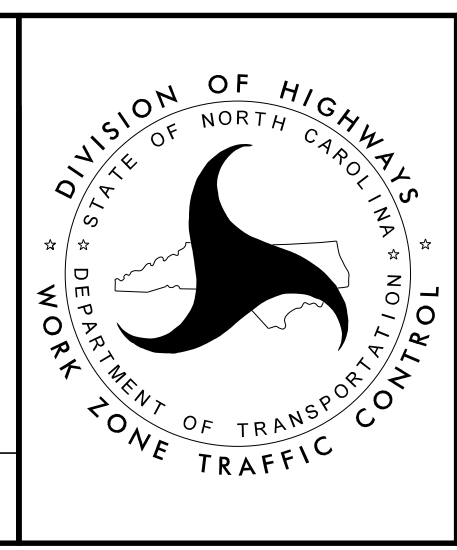

INDEX OF SHEETS